


SITE LAYOUT CONCEPT SKETCH
FOR
HILLCREST PROPERTIES, LLC
7799 ALLENTOWN BLVD.

WEST HANOVER TOWNSHIP
DAUPHIN COUNTY, PENNSYLVANIA
AUGUST 6, 2020

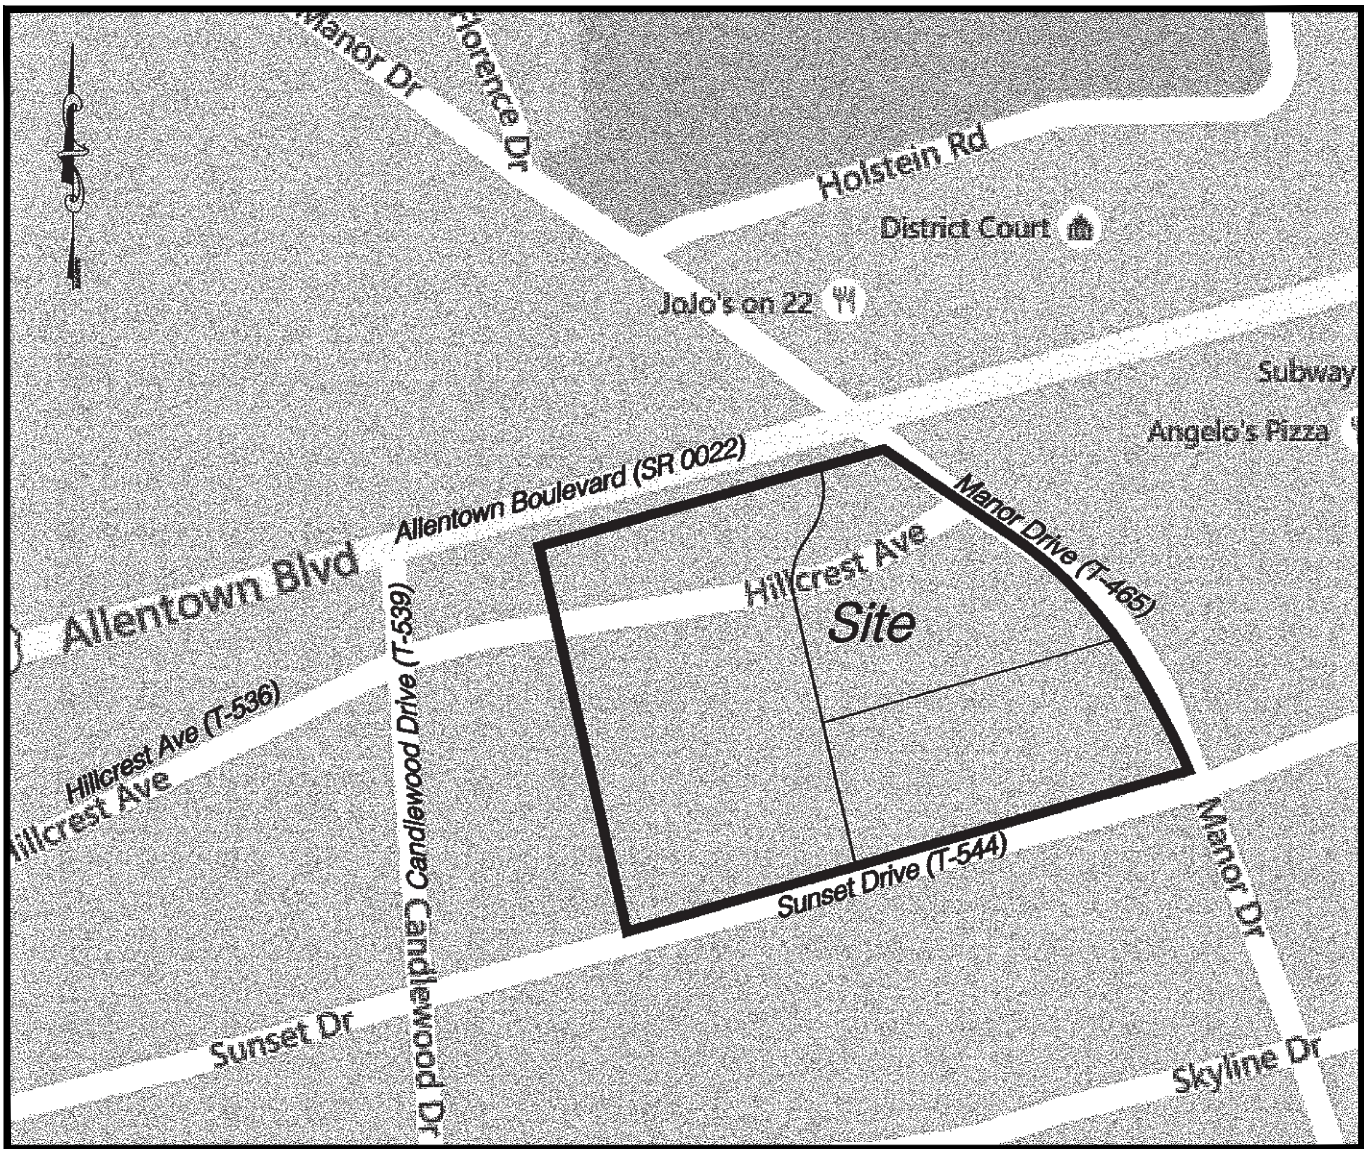

LOCATION MAP

SCALE = 1"=200'

SHEET INDEX	
DRAWING NUMBER	DESCRIPTION
1 OF 3	COVER SHEET
2 OF 3	EXISTING CONDITIONS PLAN
3 OF 3	SITE LAYOUT SKETCH PLAN

NW

NAVARRO & WRIGHT
CONSULTING ENGINEERS, INC.

151 RENO AVENUE
NEW CUMBERLAND, PA 17070

PHONE: (717) 441-2216
FAX: (717) 441-2218

JOB NUMBER: 2007SC194
DRAWN BY: BKK
CHECKED BY: WJS
DATE: 08/06/2020
DRAWING NUMBER:
1 OF 3
SHEET:
COV-1

JOB NUMBER: 2007SC194	
DRAWN BY:	BKK
CHECKED BY:	WJS
SCALE:	1" = 30'
DATE:	07/31/20
DRAWING NUMBER:	3 OF 3
SHEET:	SK - 1