




# Pomona Square

Professional Office Space: For Lease  
1700 Reisterstown Road, Pikesville, MD 21208

[Drone Video](#)

# Aerial

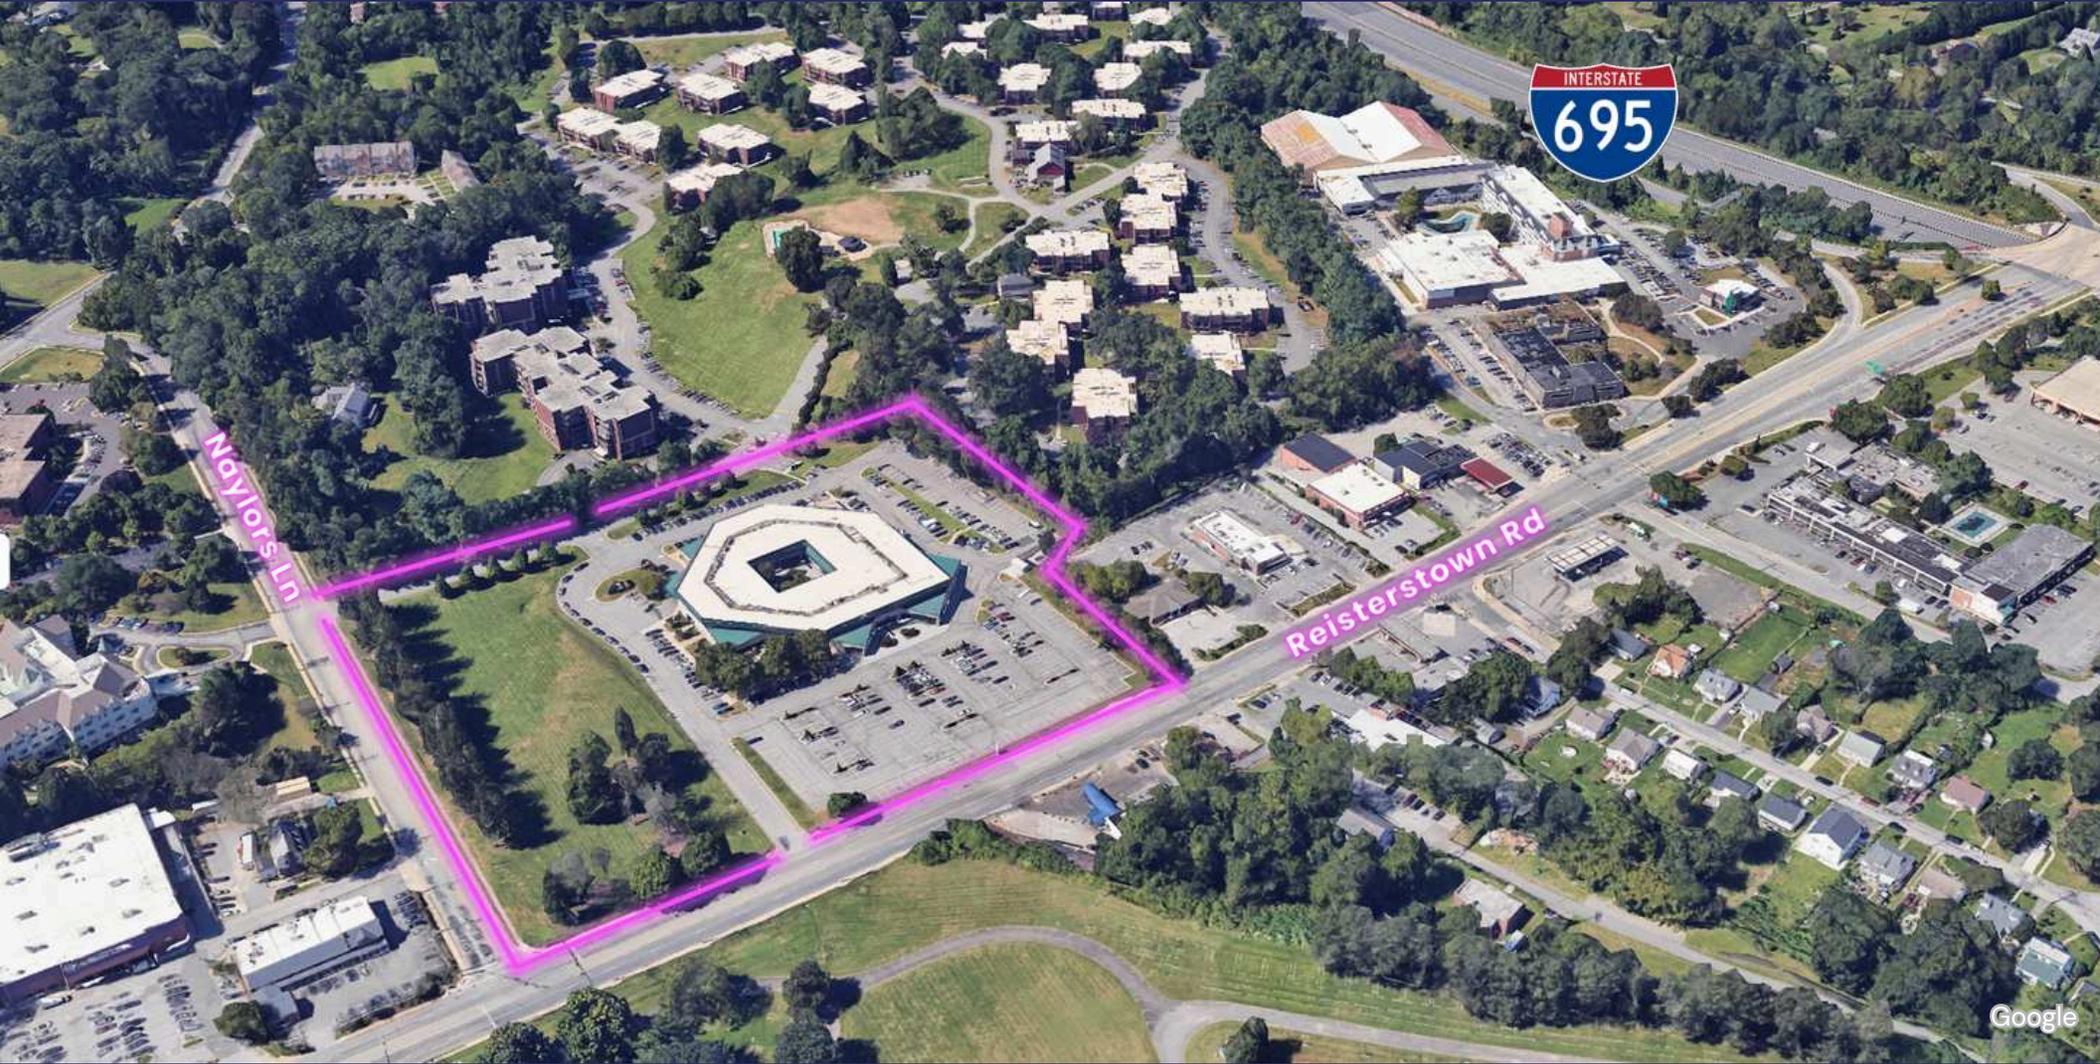

**Pomona Square** | 1700 Reisterstown Road, Pikesville, MD 21208

# Retail Map

## Pomona Square

1700 Reisterstown Road,  
Pikesville, MD 21208

**TRANSFORM** PIKESVILLE ARMORY





# Aerial Map

**Pomona Square**  
1700 Reisterstown Road,  
Pikesville, MD 21208

# Highlights

- Join Sinai Hospital and other professional offices
- Just inside I-685; easy access from Reisterstown Road
- Abundant parking with 24 x 7 access
- On-site building engineer and recent renovations
- Newly carpeted and freshly painted suites
- Custom buildouts available
- Suites with abundant natural light
- Interior courtyard for quiet space or lunch!

## Lease Type

---

- Full Service with janitorial
- Tenants pay their own utilities & internet

## Available Spaces

---

1. **Suite 207:** 1,284 SF
2. **Suite 219:** 1,800 SF
3. **Suite 222:** 2,857 SF
4. **Suite 230:** 2,309 SF


**Gilbert R. Trout**

C: 410.960.5848 | O: 443.921.9332

gtrout@troutdaniel.com

**TD&A**  
TROUT DANIEL & ASSOCIATES  
BUY. SELL. LEASE. ADVISE.

# Floor Plan - Suite 207

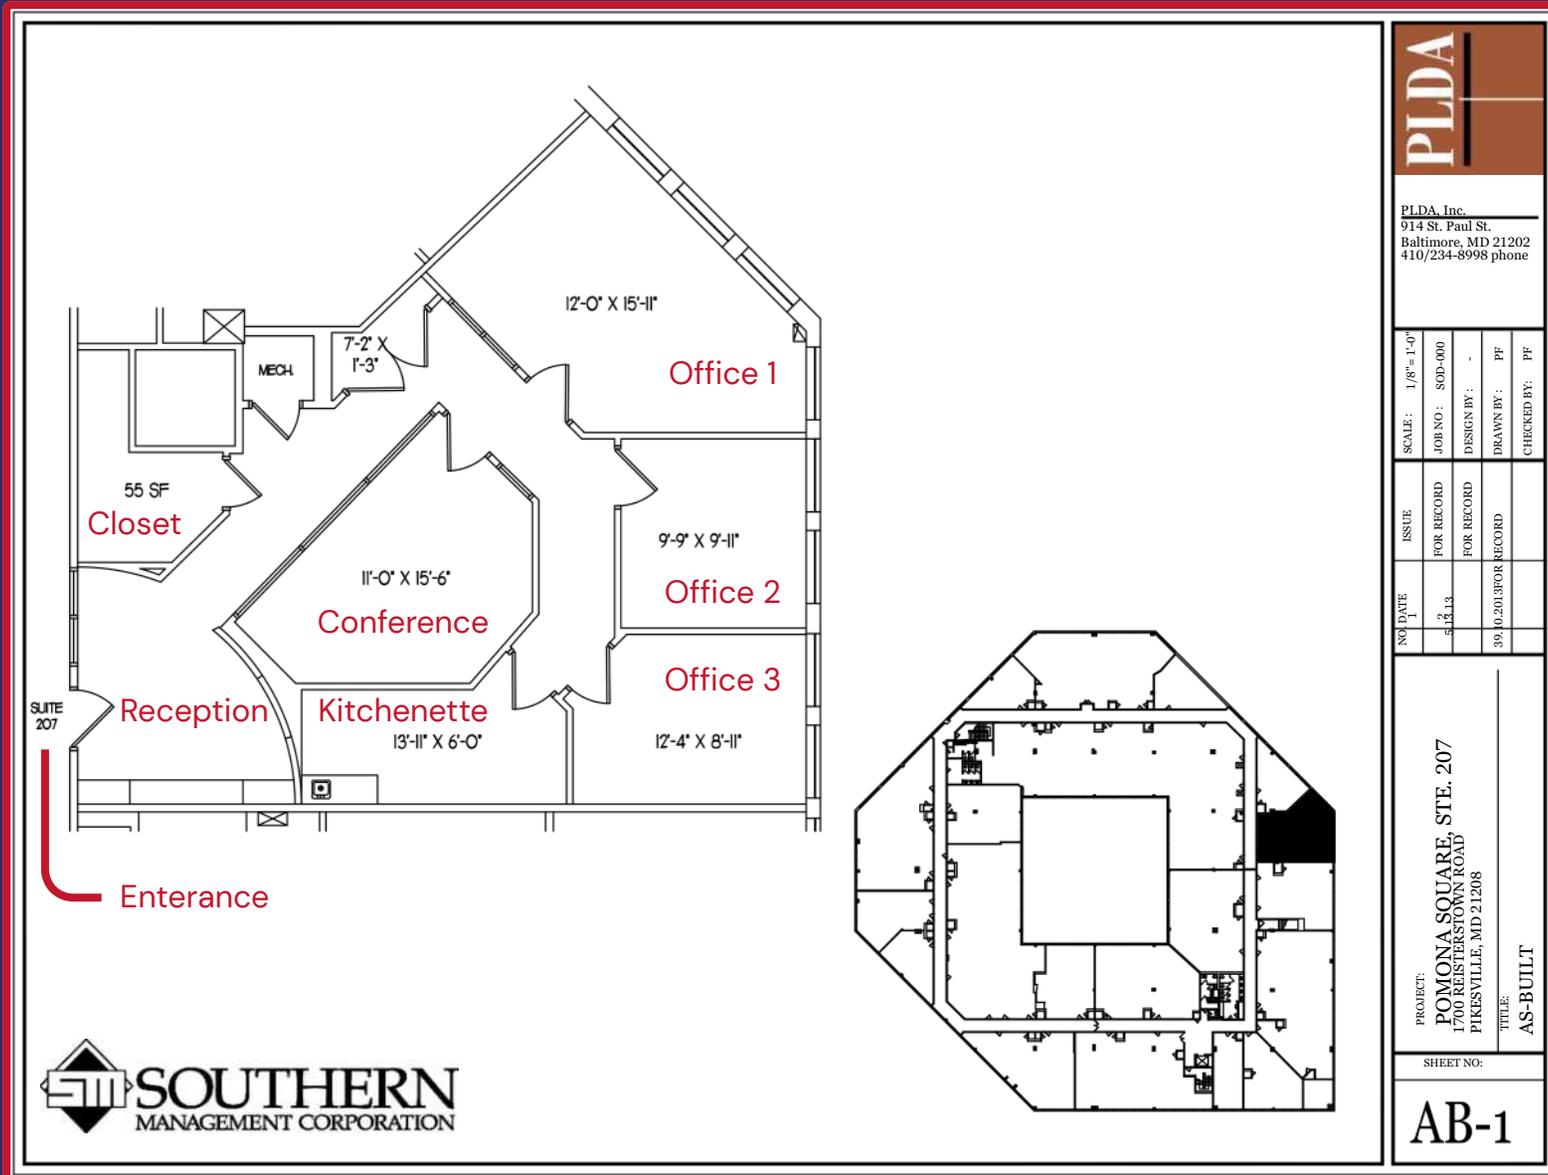

**PLDA**

PLDA, Inc.  
914 St. Paul St.  
Baltimore, MD 21202  
410/234-8998 phone

SCALE:	1/8" = 1'-0"
JOB NO.:	SOD-000
DESIGN BY:	PF
DRAWN BY:	PF
CHECKED BY:	PF

ISSUE	FOR RECORD	FOR RECORD	FOR RECORD
NO. DATE	1 5.13.13		39. 10.2013 FOR RECORD


PROJECT: POMONA SQUARE, STE. 207  
1700 REISTERSTOWN ROAD  
PIKESVILLE, MD 21208

TITLE: AS-BUILT


SHEET NO:

**AB-1**

# Floor Plan – Suite 219


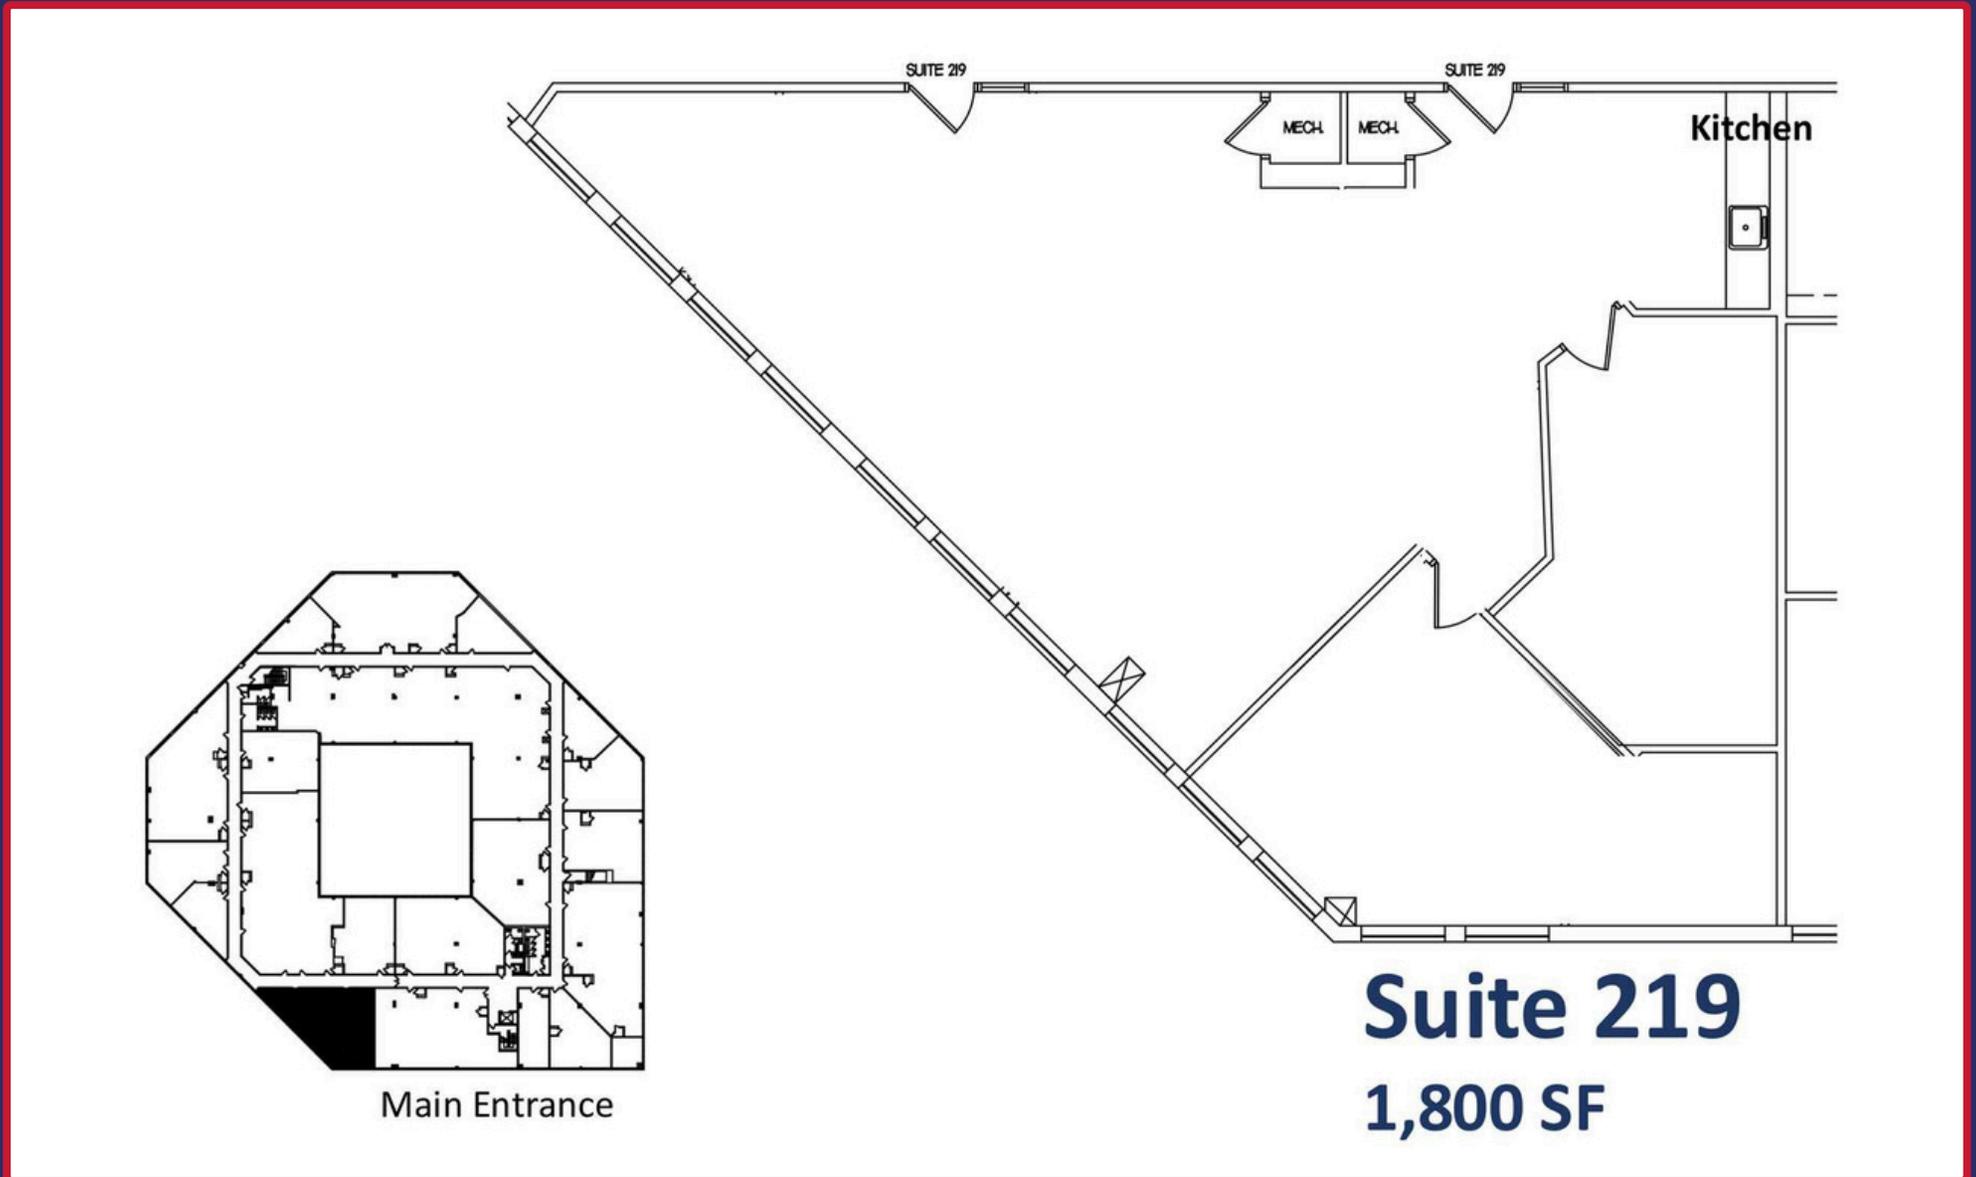


# Floor Plan - Suite 222

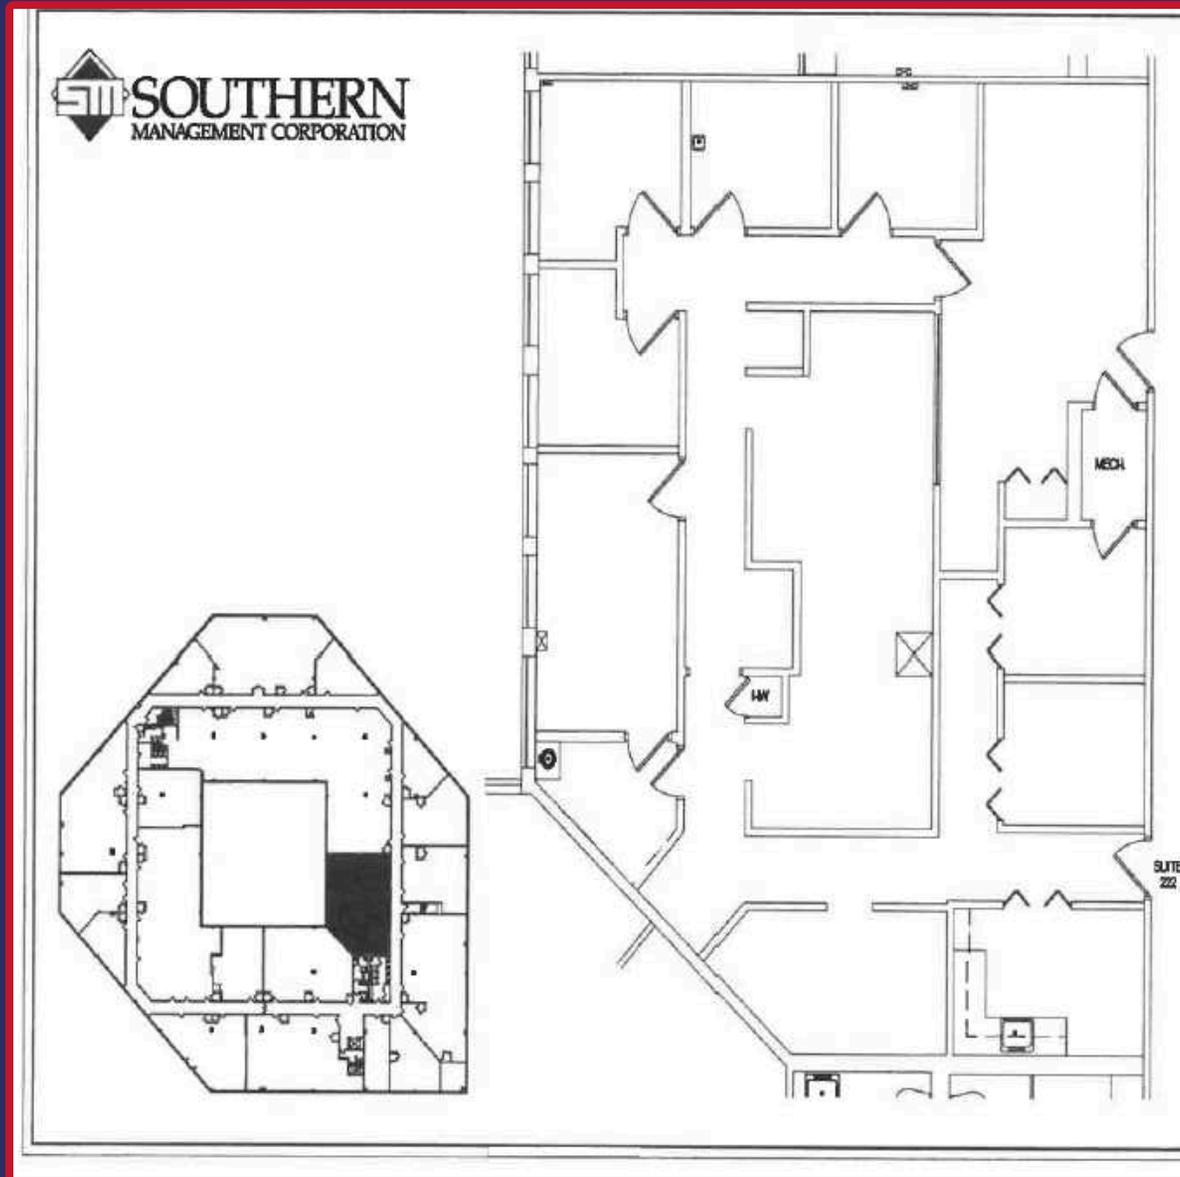

Pomona Square | 1700 Reisterstown Road, Pikesville, MD 21208

# Floor Plan – Suite 230

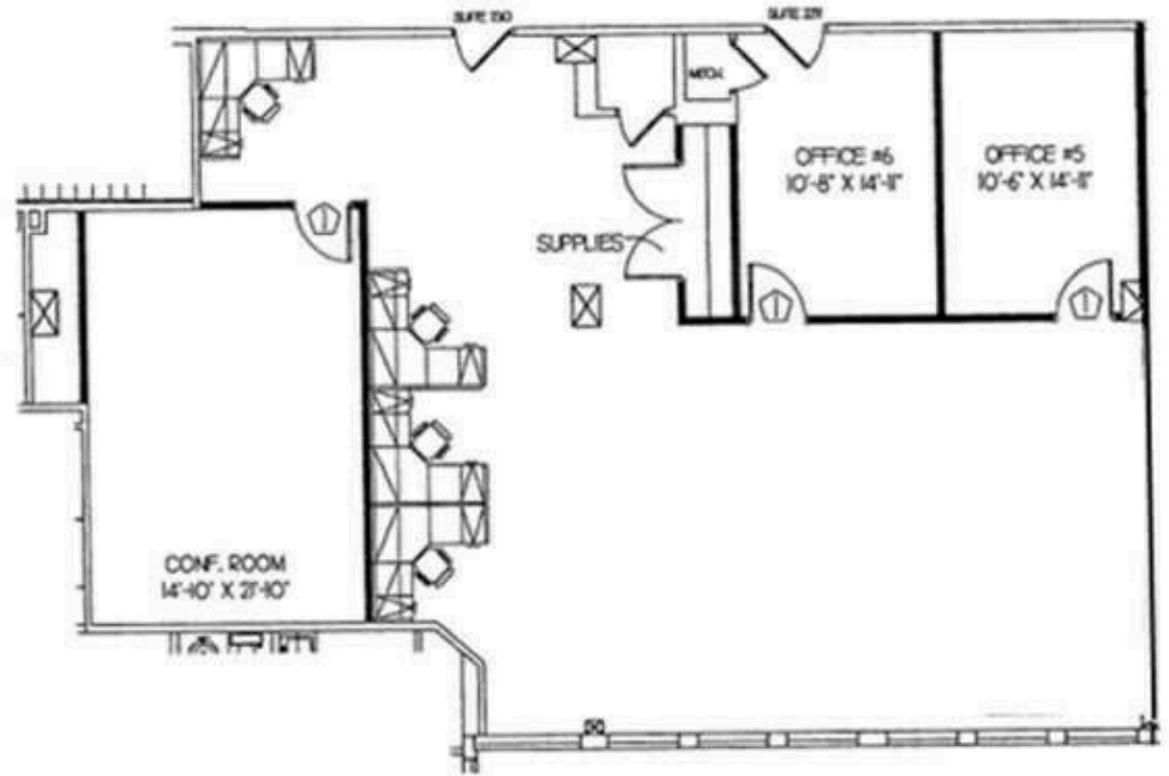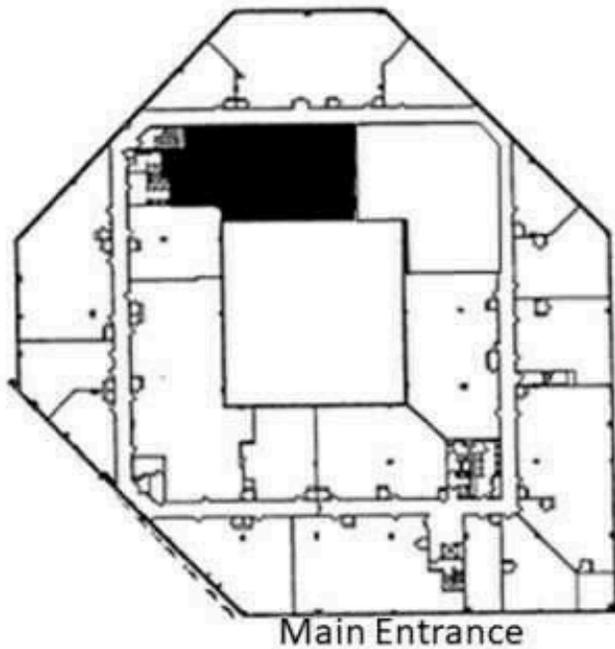

**Suite 230**  
**2,309 SF**

# Demographics

Radius      1 mile      3 miles      5 miles

## Total Population

 10,007      95,484      261,403

## Total Households

 5,025      40,021      103,628


## Average Household Income

 \$66,919      \$77,962      \$76,502



# Pomona Square

1700 Reisterstown Road,  
Pikesville, MD 21208

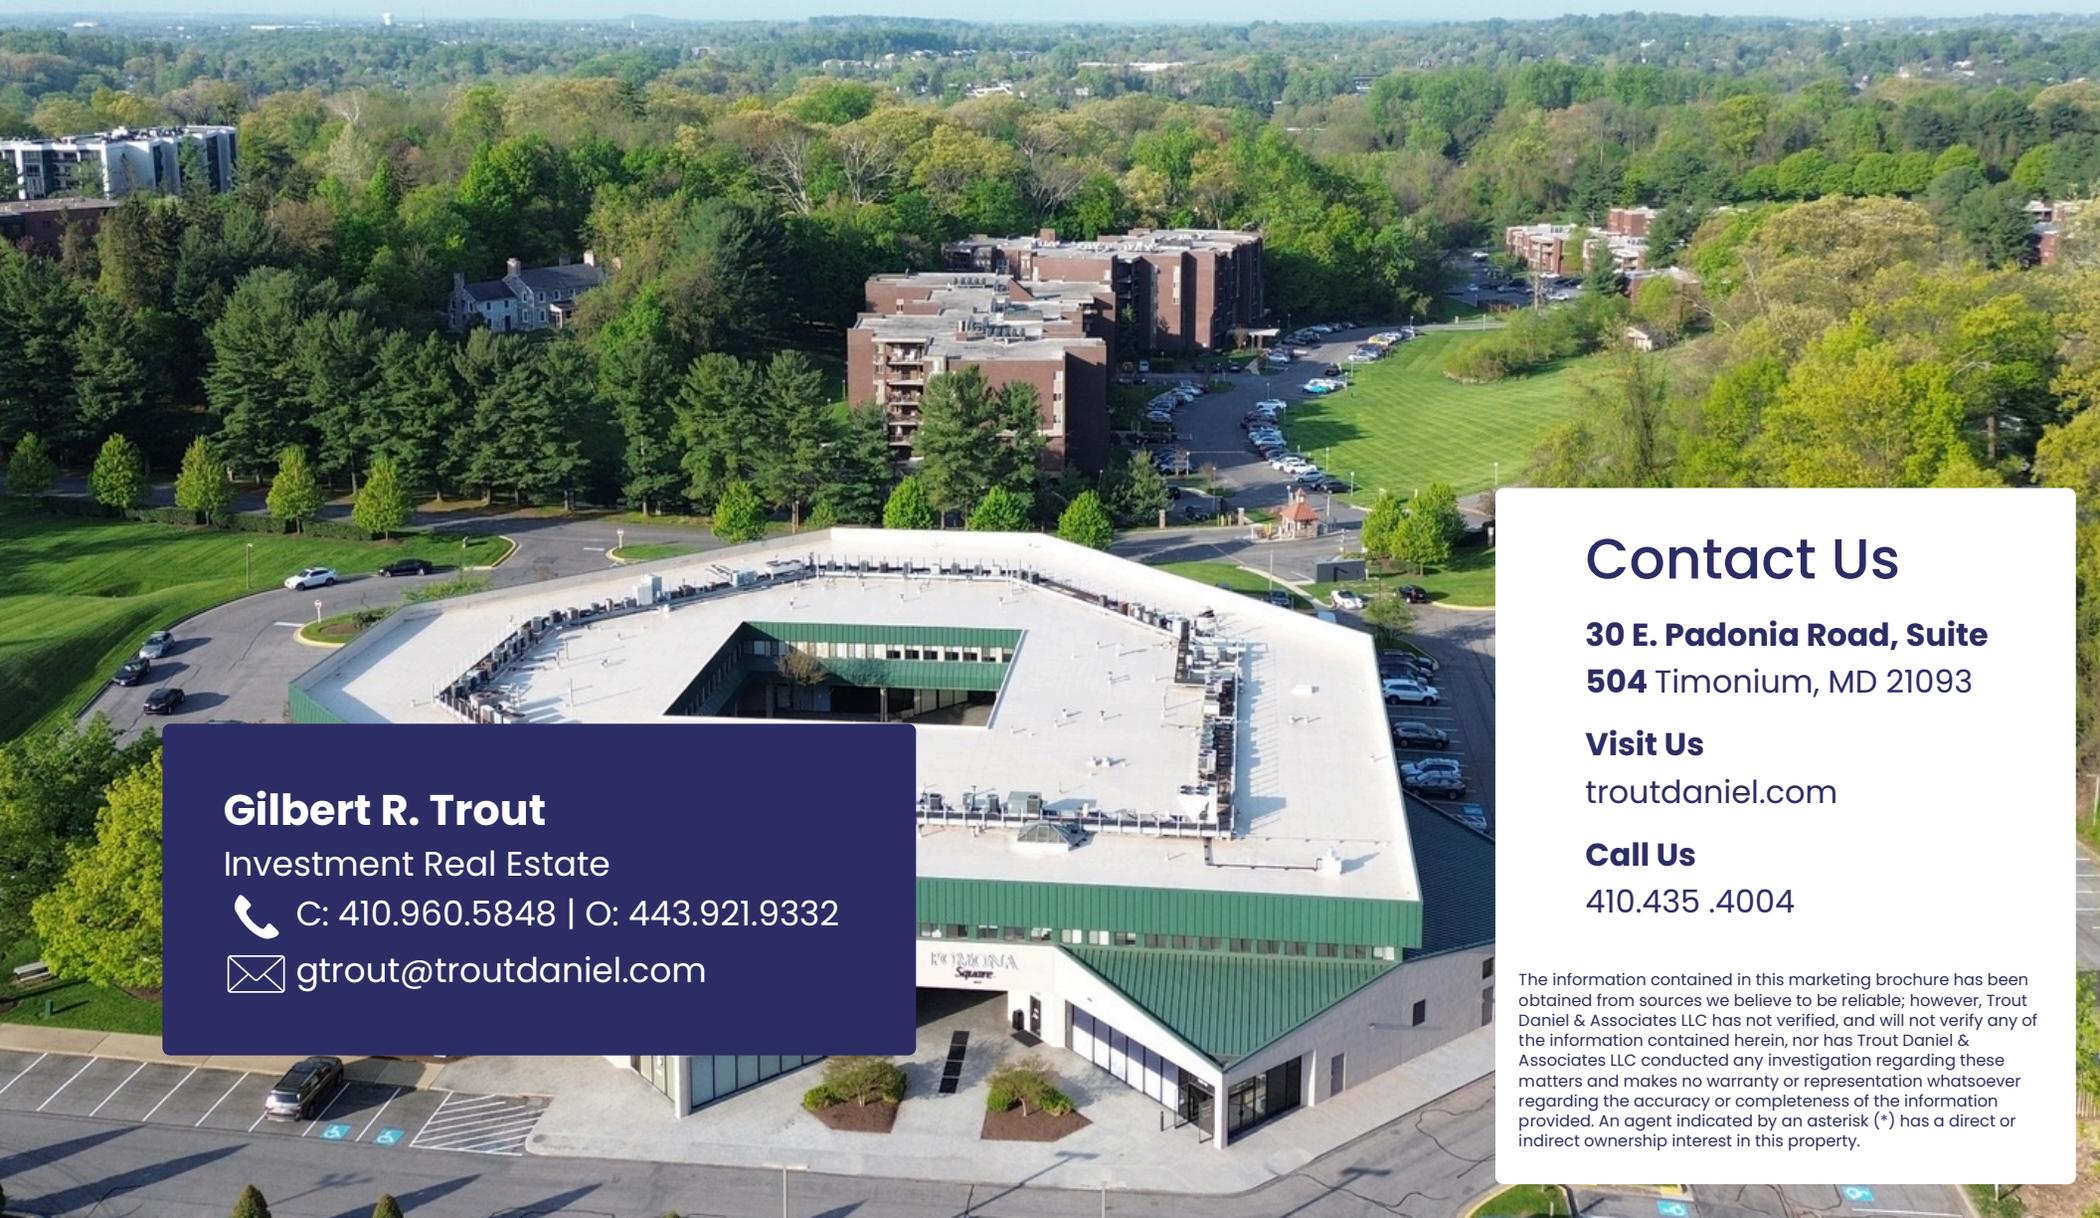

## Contact Us

**30 E. Padonia Road, Suite  
504 Timonium, MD 21093**

### Visit Us

[troutdaniel.com](http://troutdaniel.com)

### Call Us

410.435 .4004

### Gilbert R. Trout

Investment Real Estate

 C: 410.960.5848 | O: 443.921.9332

 [gtrout@troutdaniel.com](mailto:gtrout@troutdaniel.com)

The information contained in this marketing brochure has been obtained from sources we believe to be reliable; however, Trout Daniel & Associates LLC has not verified, and will not verify any of the information contained herein, nor has Trout Daniel & Associates LLC conducted any investigation regarding these matters and makes no warranty or representation whatsoever regarding the accuracy or completeness of the information provided. An agent indicated by an asterisk (\*) has a direct or indirect ownership interest in this property.