


LEGEND

-  STREET ACCESS TO SITE
-  WOONAS-QUATUCKET RIVER
-  PROPOSED LANDSCAPING
-  WAR MEMORIAL PARK

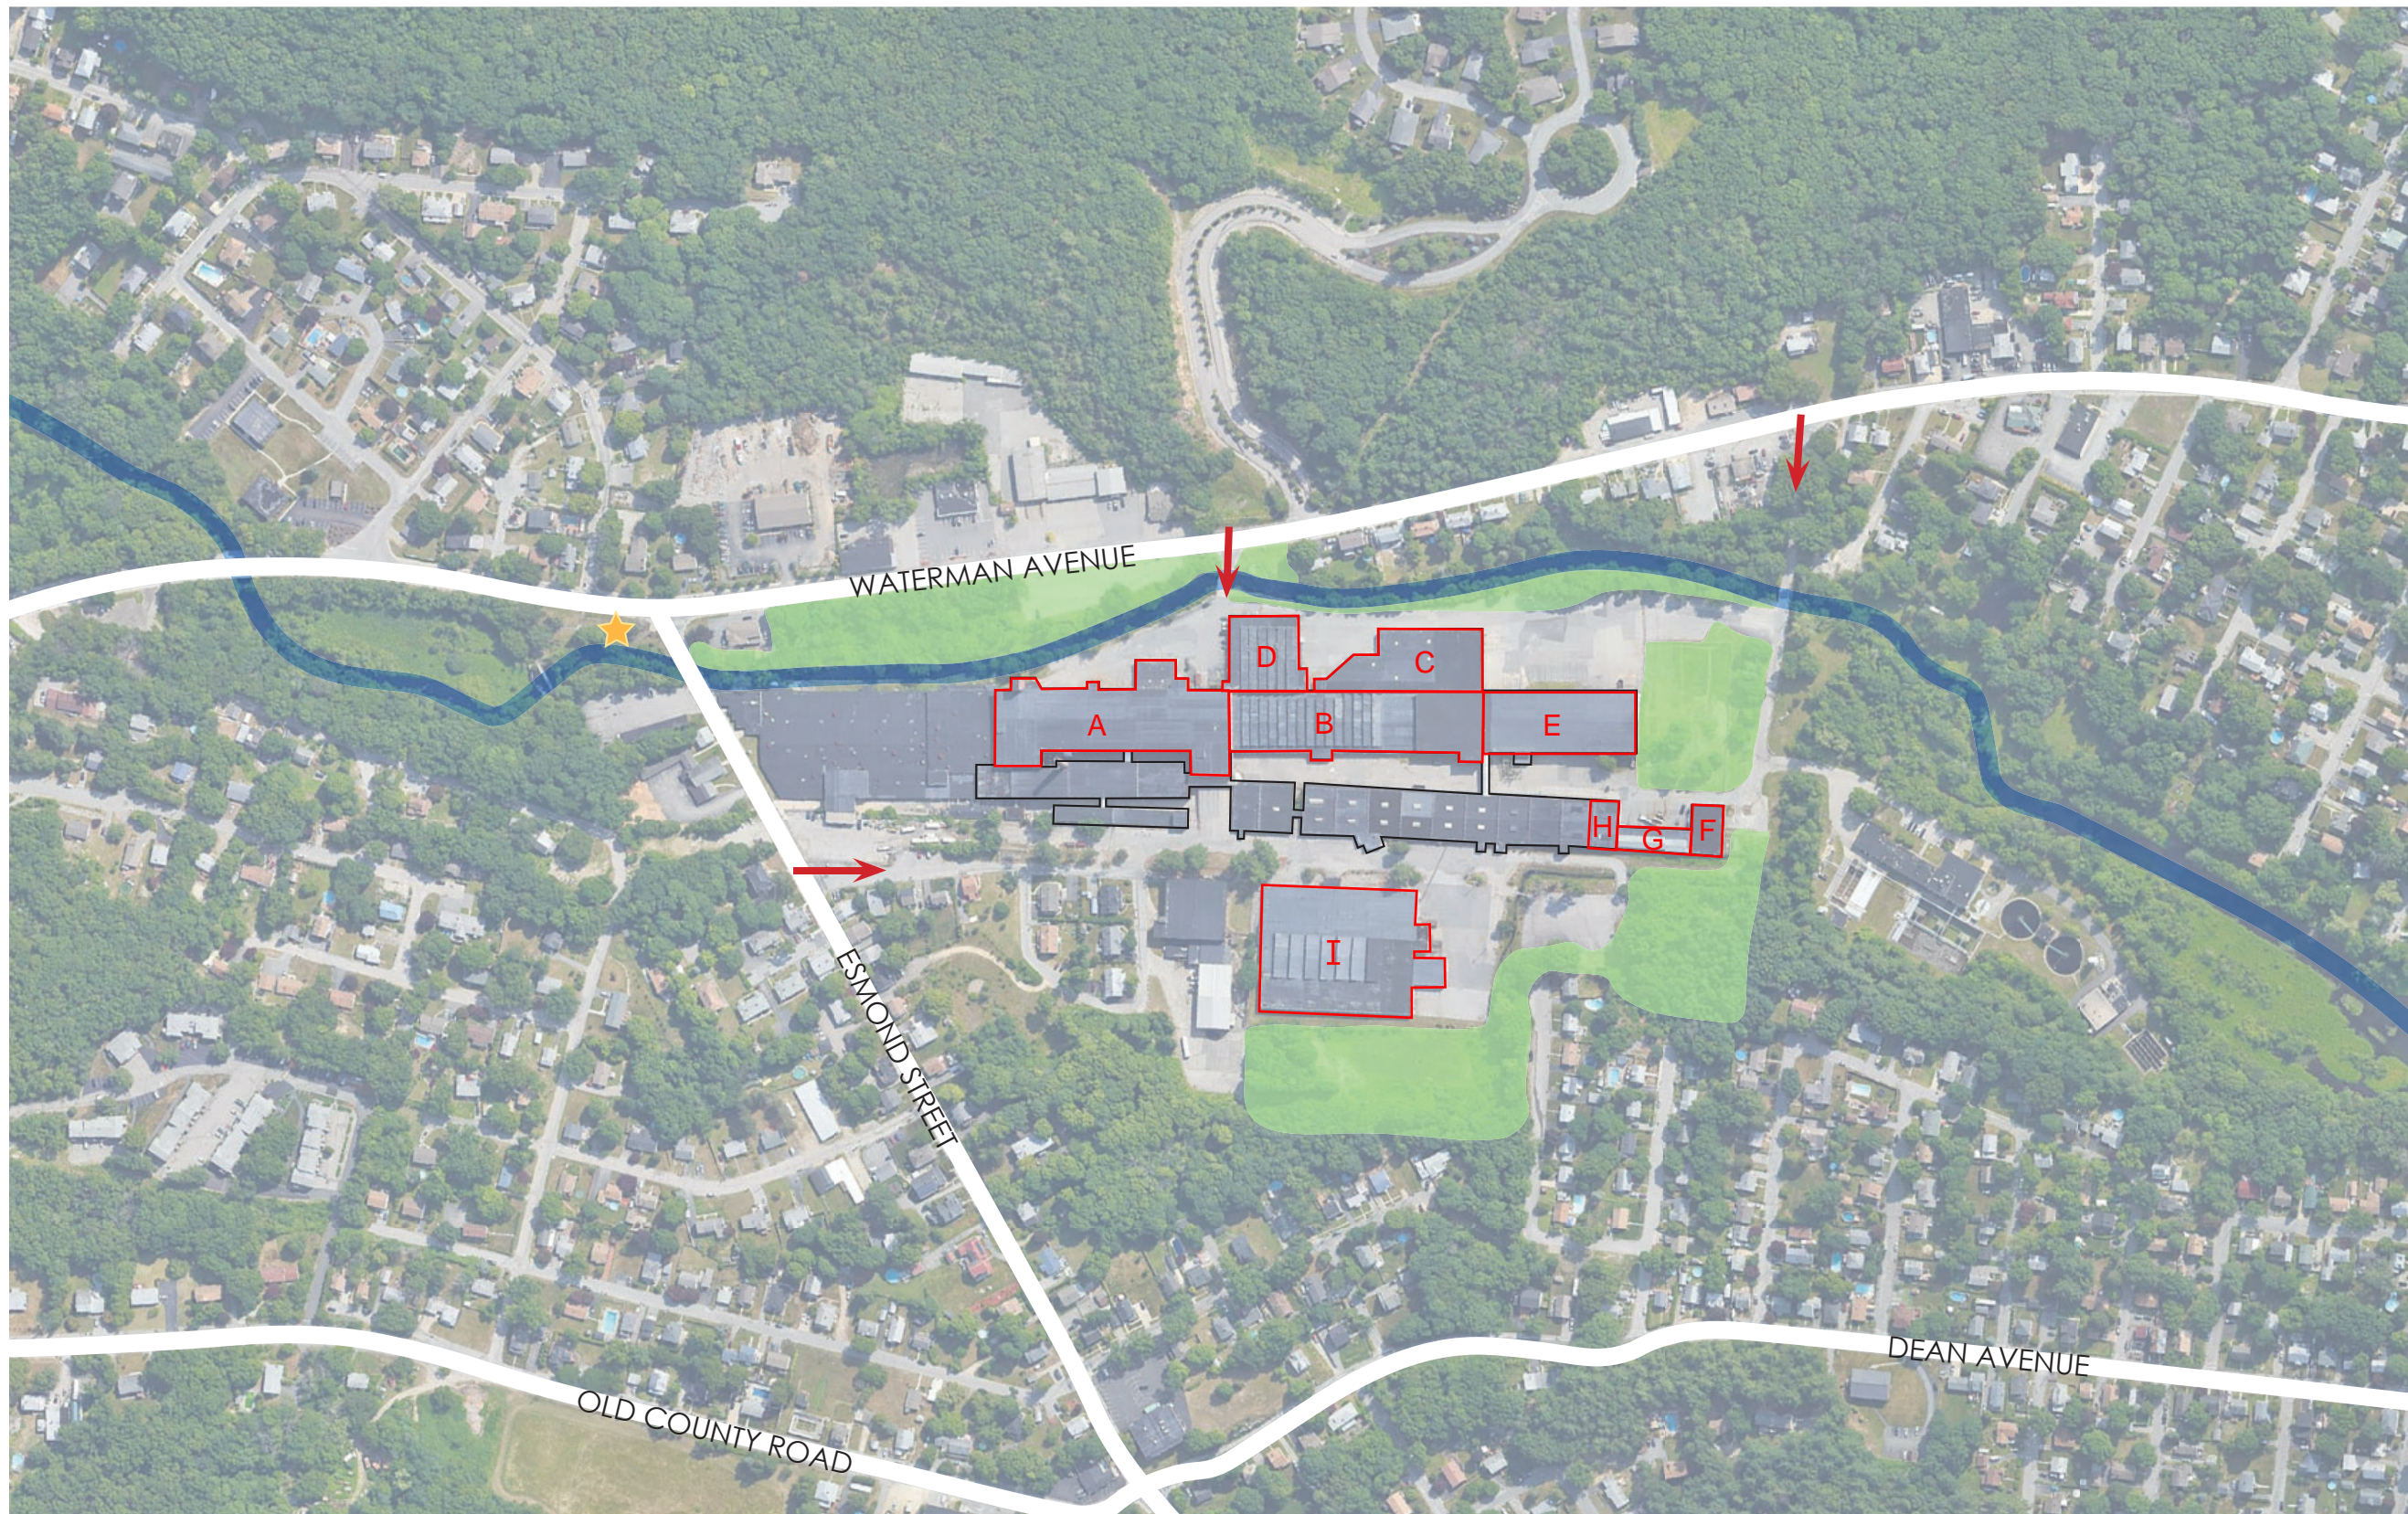

SITE CONTEXT DIAGRAM
ESMOND MILL

A1 = 50,000 SQFT	E1 = 40,000 SQFT
A2 = 54,000 SQFT	E2 = 40,000 SQFT
A3 = 54,000 SQFT	
	F = 5,400 SQFT
B = 40,000 SQFT	G = 4,522 SQFT
C = 35,000 SQFT	H = 9,233 SQFT
D = 20,000 SQFT	I = 75,000 SQFT

