




**CLARK GAINES**  
PROPERTIES

5821 W SAM HOUSTON PKWY N  
HOUSTON, TX 77041

FOR LEASE – BELTWAY 8 FRONTAGE FLEX SPACE  
5,000 SF



**Four Seasons  
Development**

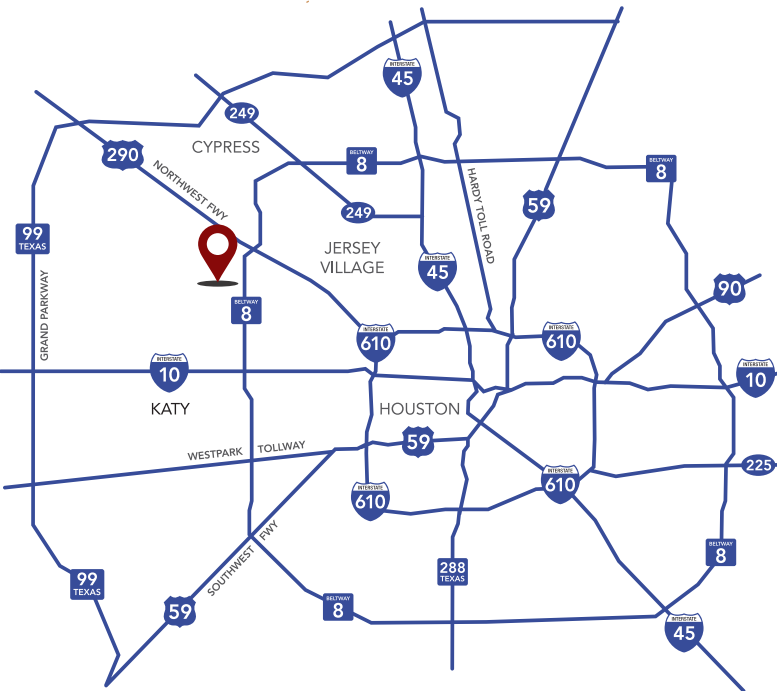

### PROPERTY DETAILS

- » Multi-Tenant Flex Building
- » Great Signage opportunity fronting Beltway 8
- » Grade Level Overhead doors
- » Eave Height: 24'
- » Great access to Beltway 8, US 290 and I-10

#### SUITE 200

- » 5,000 SF Total
- » 100% Office Finish Out
- » Overhead Doors currently closed off, ability to expose and demo for warehouse/showroom.

#### SUITE 500

- » 5,000 SF Total
- » 1st Floor Office 4,495 SF
- » 505 SF Warehouse
- » 2nd Floor Office 3,348 SF (not included in total SF)
- » Power: 3 Phase/480 Volt/200 Amp
- » (1) 12' X 14' Dock Door

**FOR LEASE**  
CALL FOR MORE INFORMATION

This information has been obtained from sources believed reliable. We have not verified it and make no guarantee, warranty or representation about it. Any projections, opinions, assumptions, or estimates used are for example only.

**Justin Clark, CCIM, SIOR** | D 713-678-0852 | C 713-201-4248 | [jclark@clarkgaines.com](mailto:jclark@clarkgaines.com)  
**Nathan Gaines, CCIM, SIOR** | D 713-678-0854 | C 713-204-8334 | [ngaines@clarkgaines.com](mailto:ngaines@clarkgaines.com)

[www.ClarkGaines.com](http://www.ClarkGaines.com)



Office 713-322-2200



# AERIAL




## SUITE 500

- » 5,000 SF Total
- » 1st Floor Office 4,495 SF
- » 505 SF Warehouse
- » 2nd Floor Office 3,348 SF  
(not included in total SF)
- » Power: 3 Phase/480  
Volt/200 Amp
- » (1) 12' X 14' Dock Door






# FLOOR PLAN SUITE 200

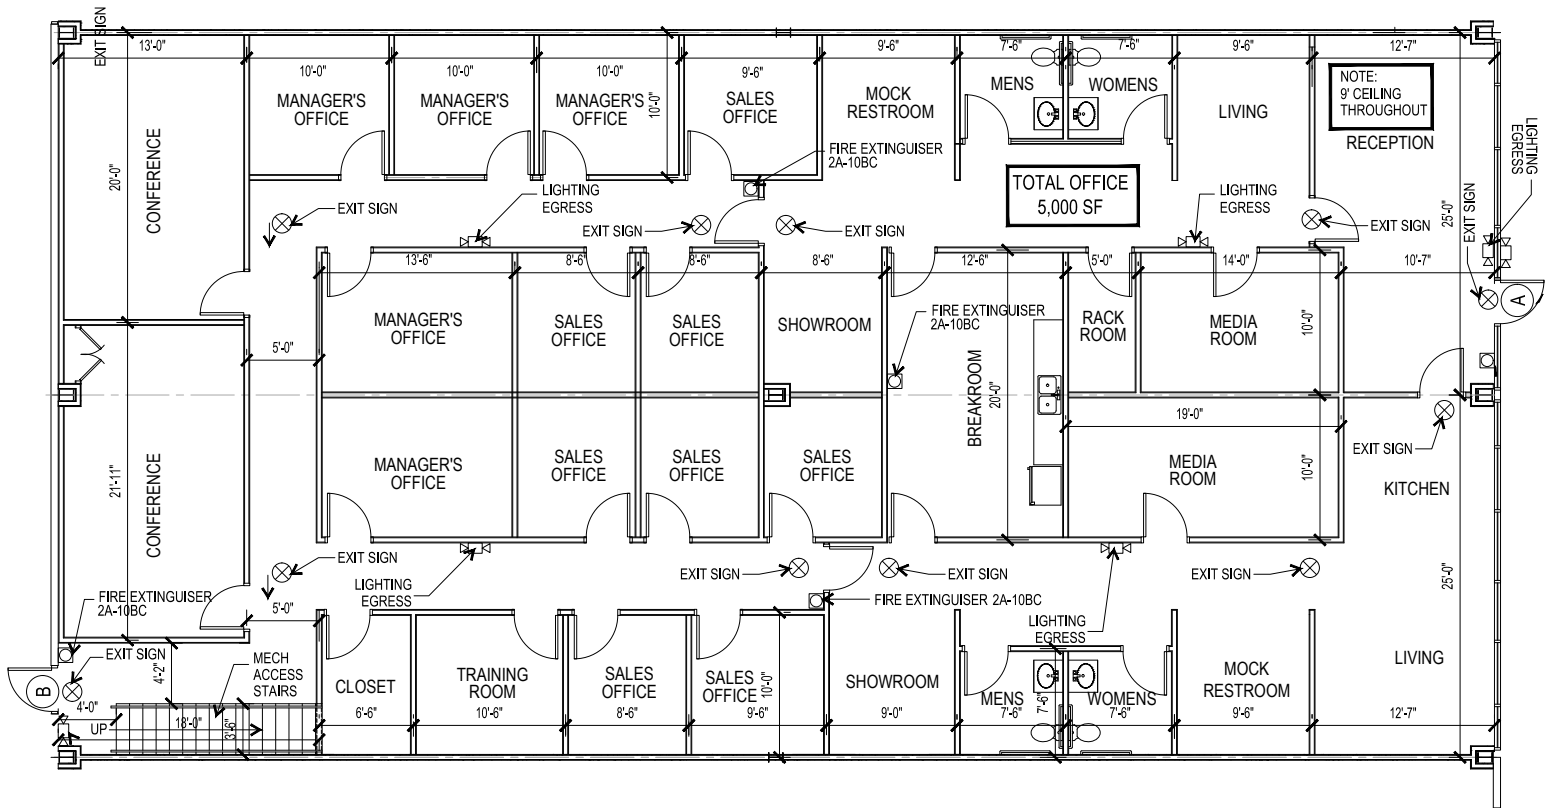




# FLOOR PLAN SUITE 500

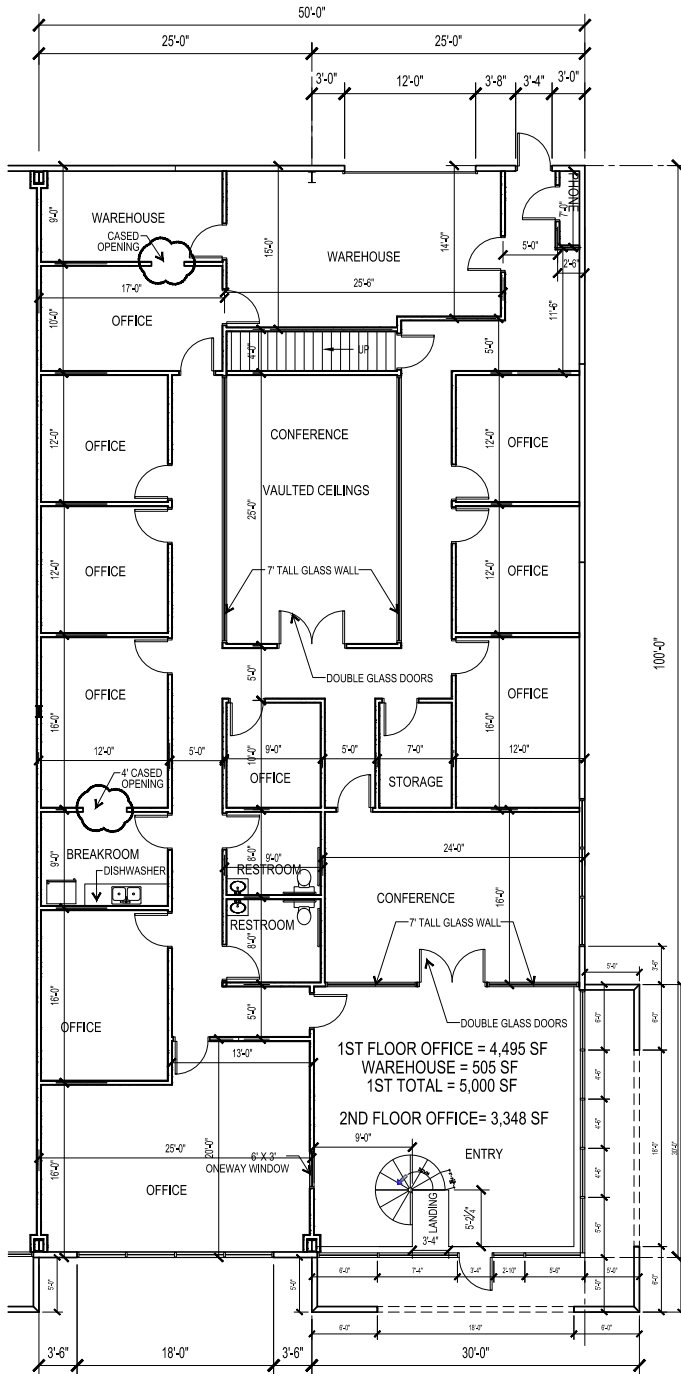

**1 FIRST FLOOR**  
SCALE: 1/8" = 1'-0"

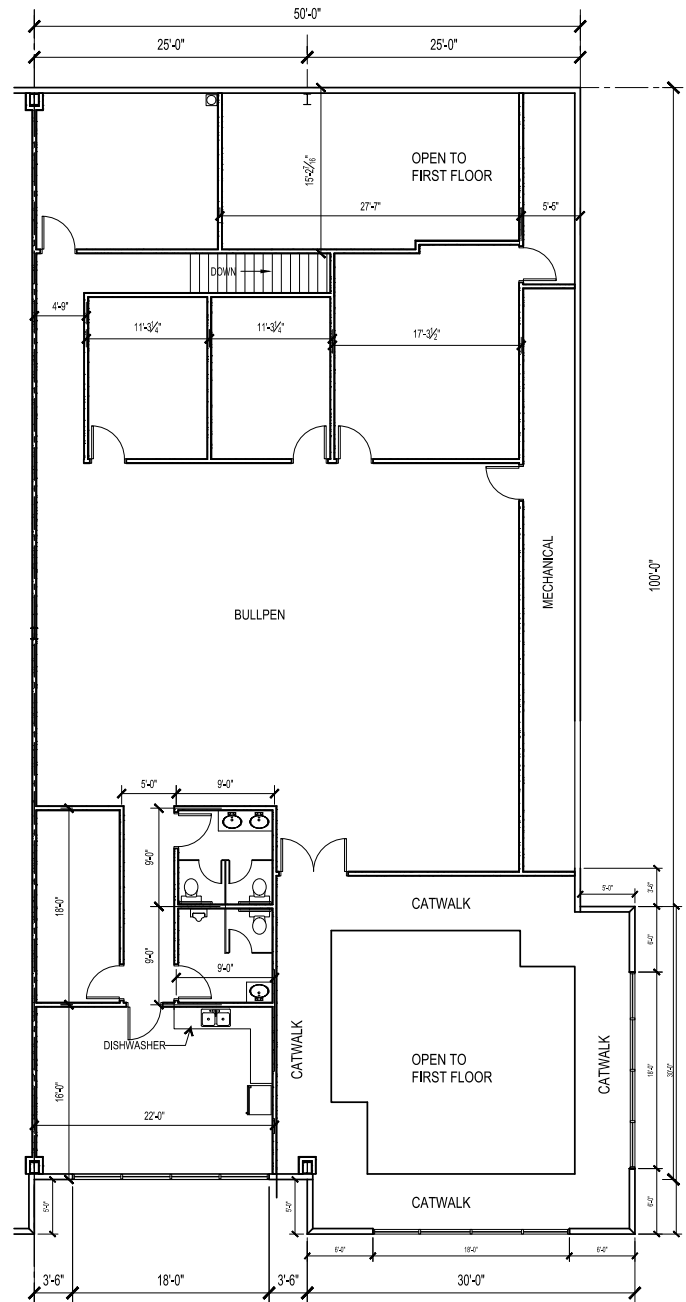

**2 SECOND FLOOR**  
SCALE: 1/8" = 1'-0"





# SUITE 200 PHOTOS



FRONT DOOR



MEZZANINE



BREAKROOM



RECEPTION



OFFICE





HALLWAY





# SUITE 500 PHOTOS

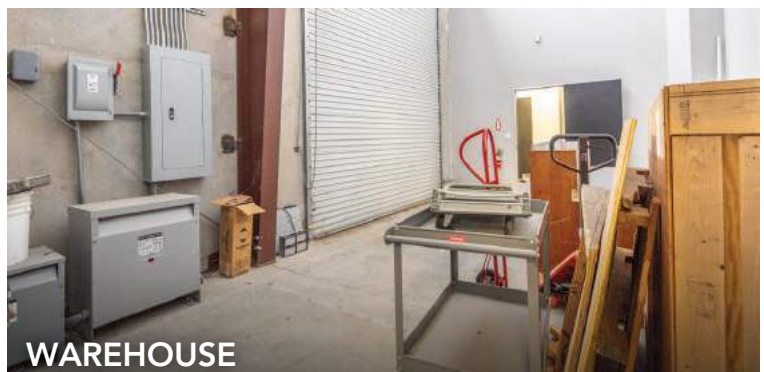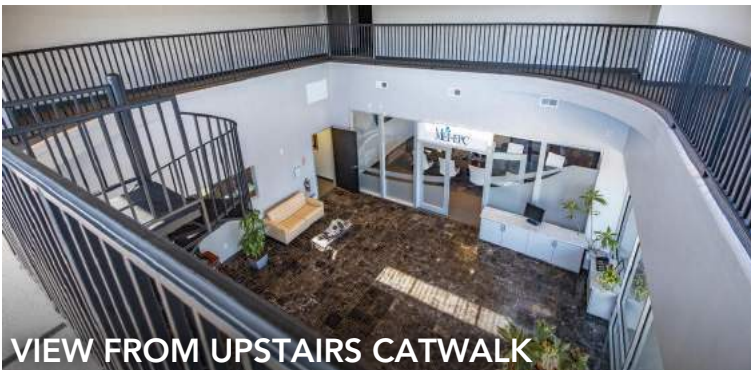



# Information About Brokerage Services

11/2/2015

*Texas law requires all real estate licensees to give the following information about brokerage services to prospective buyers, tenants, sellers and landlords.*

## TYPES OF REAL ESTATE LICENSE HOLDERS:

- **A BROKER** is responsible for all brokerage activities, including acts performed by sales agents sponsored by the broker.
- **A SALES AGENT** must be sponsored by a broker and works with clients on behalf of the broker.

## A BROKER'S MINIMUM DUTIES REQUIRED BY LAW (A client is the person or party that the broker represents):

- Put the interests of the client above all others, including the broker's own interests;
- Inform the client of any material information about the property or transaction received by the broker;
- Answer the client's questions and present any offer to or counter-offer from the client; and
- Treat all parties to a real estate transaction honestly and fairly.

## A LICENSE HOLDER CAN REPRESENT A PARTY IN A REAL ESTATE TRANSACTION:

**AS AGENT FOR OWNER (SELLER/LANDLORD):** The broker becomes the property owner's agent through an agreement with the owner, usually in a written listing to sell or property management agreement. An owner's agent must perform the broker's minimum duties above and must inform the owner of any material information about the property or transaction known by the agent, including information disclosed to the agent or subagent by the buyer or buyer's agent.

**AS AGENT FOR BUYER/TENANT:** The broker becomes the buyer/tenant's agent by agreeing to represent the buyer, usually through a written representation agreement. A buyer's agent must perform the broker's minimum duties above and must inform the buyer of any material information about the property or transaction known by the agent, including information disclosed to the agent by the seller or seller's agent.

**AS AGENT FOR BOTH - INTERMEDIARY:** To act as an intermediary between the parties the broker must first obtain the written agreement of each party to the transaction. The written agreement must state who will pay the broker and, in conspicuous bold or underlined print, set forth the broker's obligations as an intermediary. A broker who acts as an intermediary:

- Must treat all parties to the transaction impartially and fairly;
- May, with the parties' written consent, appoint a different license holder associated with the broker to each party (owner and buyer) to communicate with, provide opinions and advice to, and carry out the instructions of each party to the transaction.
- Must not, unless specifically authorized in writing to do so by the party, disclose:
  - that the owner will accept a price less than the written asking price;
  - that the buyer/tenant will pay a price greater than the price submitted in a written offer; and
  - any coincidental information or any other information that a party specifically instructs the broker in writing not to disclose, unless required to do so by law.

**AS SUBAGENT:** A license holder acts as a subagent when aiding a buyer in a transaction without an agreement to represent the buyer. A subagent can assist the buyer but does not represent the buyer and must place the interests of the owner first.

## TO AVOID DISPUTES, ALL AGREEMENTS BETWEEN YOU AND A BROKER SHOULD BE IN WRITING AND CLEARLY ESTABLISH:

- The broker's duties and responsibilities to you, and your obligations under the representation agreement.
- Who will pay the broker for services provided to you, when payment will be made and how the payment will be calculated.

**LICENSE HOLDER CONTACT INFORMATION:** This notice is being provided for information purposes. It does not create an obligation for you to use the broker's services. Please acknowledge receipt of this notice below and retain a copy for your records.

<b>Clark Gaines Properties, LLC</b>	<b>9003957</b>	<b>ngaines@clarkgaines.com</b>	<b>(713)322-2200</b>
Licensed Broker /Broker Firm Name or Primary Assumed Business Name	License No.	Email	Phone
<b>Nathan Gaines, CCIM, SIOR</b>	<b>592262</b>	<b>ngaines@clarkgaines.com</b>	<b>(713)678-0854</b>
Designated Broker of Firm	License No.	Email	Phone
<b>Nathan Gaines, CCIM, SIOR</b>	<b>592262</b>	<b>ngaines@clarkgaines.com</b>	<b>(713)678-0854</b>
Licensed Supervisor of Sales Agent/ Associate	License No.	Email	Phone
<b>Justin Clark, CCIM, SIOR</b>	<b>609429</b>	<b>jclark@clarkgaines.com</b>	<b>(713)678-0852</b>
Sales Agent/Associate's Name	License No.	Email	Phone

\_\_\_\_\_  
Buyer/Tenant/Seller/Landlord Initials

\_\_\_\_\_  
Date

Regulated by the Texas Real Estate Commission

Information available at [www.trec.texas.gov](http://www.trec.texas.gov)

