RICHARD CARDARELLI, A.I.A.
ARCHITECT
75 SOCKANOSSET CROSS ROAD
CRANSTON, R.I. 02920

CROSSROADS OFFICE PARK
BUILDING 63
SUITE 3B
105 SOCKANOSSET CROSS ROAD
CRANSTON, R.I. 02920

DWN BY


DATE 04/12/13

SCALE AS NOTED

SHEET NO:

A-1

SHEET 1 OF

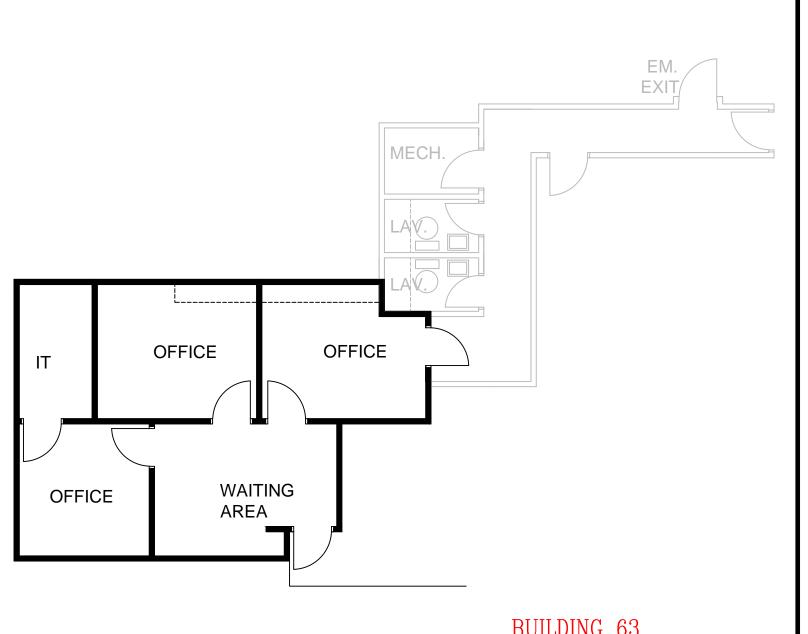

BUILDING 63 SUITE 3B

TOTAL RENTABLE: 698 S.F.+-



75 SOCKANOSSET CROSS ROAD, SUITE 204 PHONE: 1-401-944-5900 FAX: 1-401-944-6005 EMAIL- jeffs@saletinregroup.com PROPOSED NEW OFFICE FOR: