



Badgerland Financial Fond Du Lac


First Floor Plan

Not to Scale




**Badgerland Financial Fond Du Lac
Lower Level Floor Plan**

Not to Scale

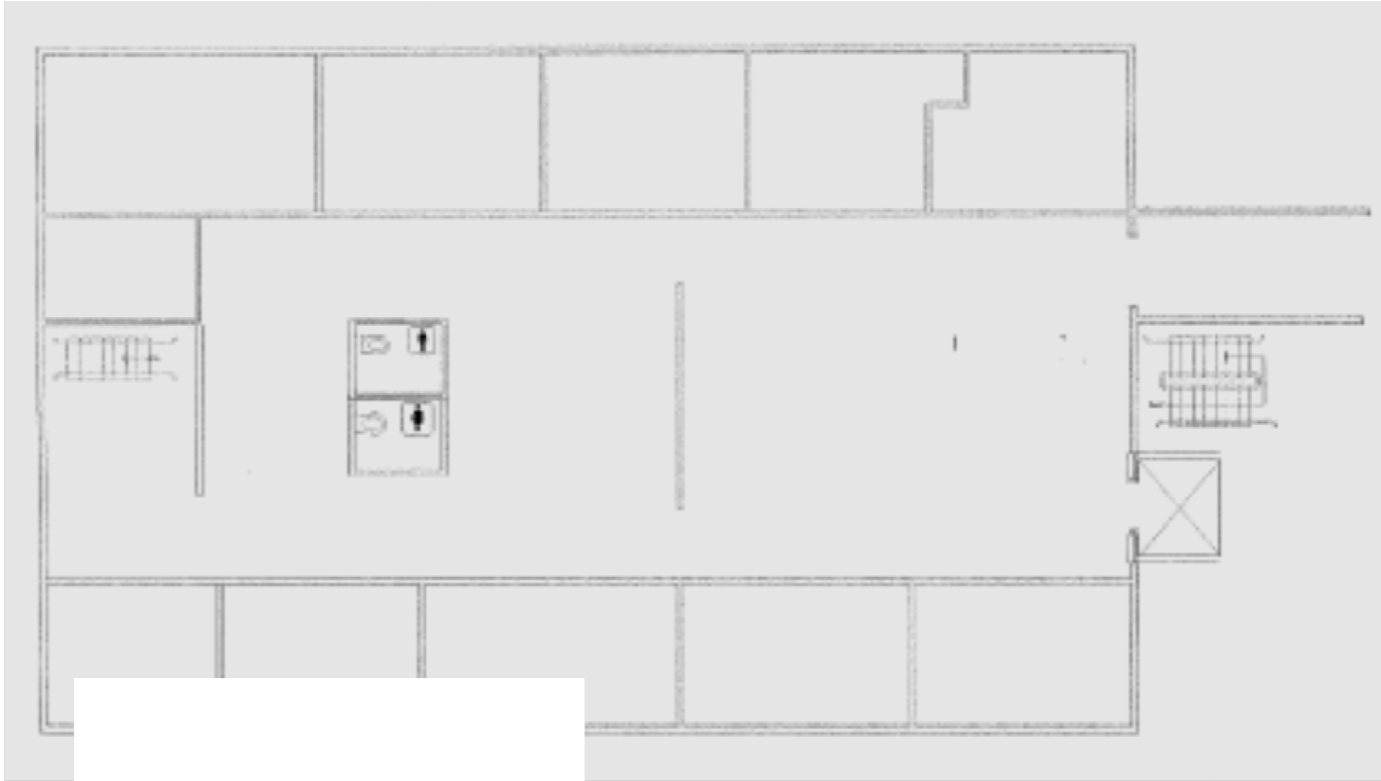

Badgerland Financial Fond Du Lac
East First Floor Plan

Not to Scale

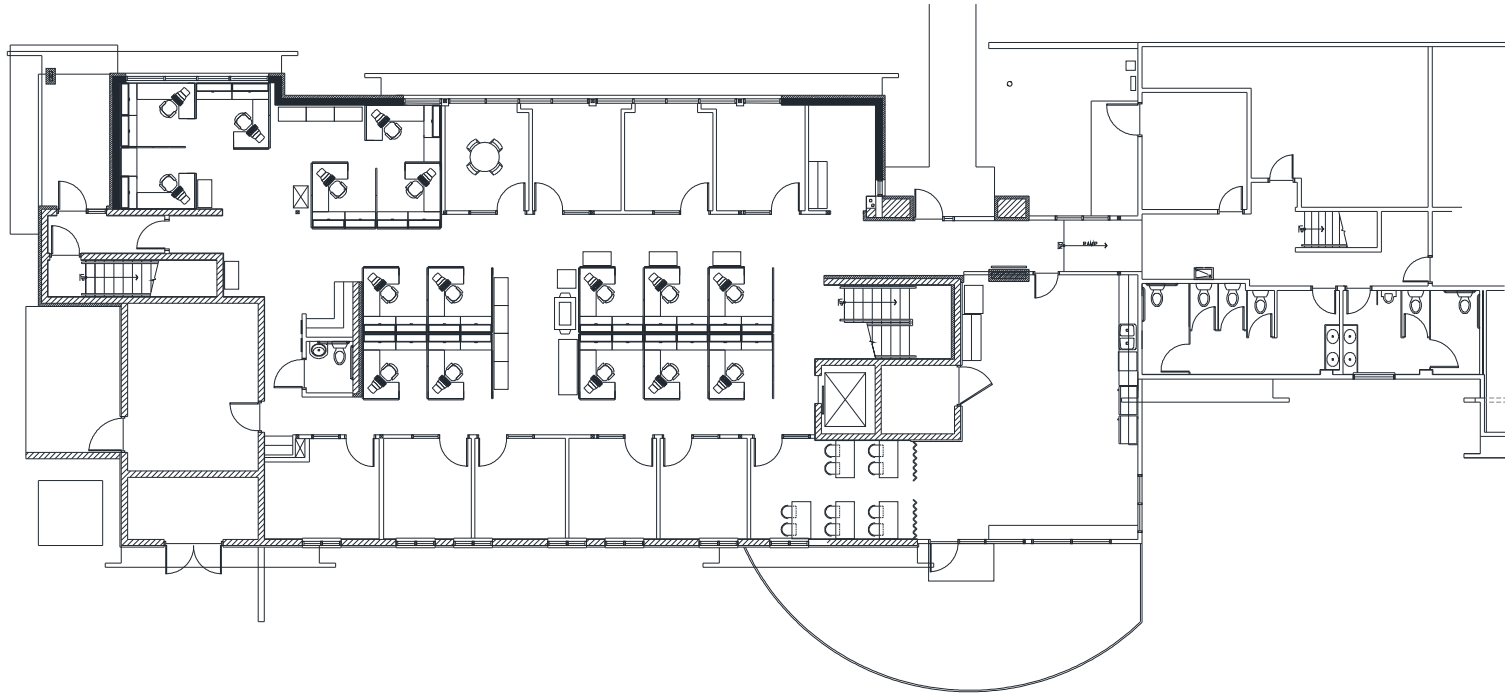

**Badgerland Financial Fond Du Lac
East Lower Level Floor Plan**

Not to Scale