


NE COXLEY DRIVE

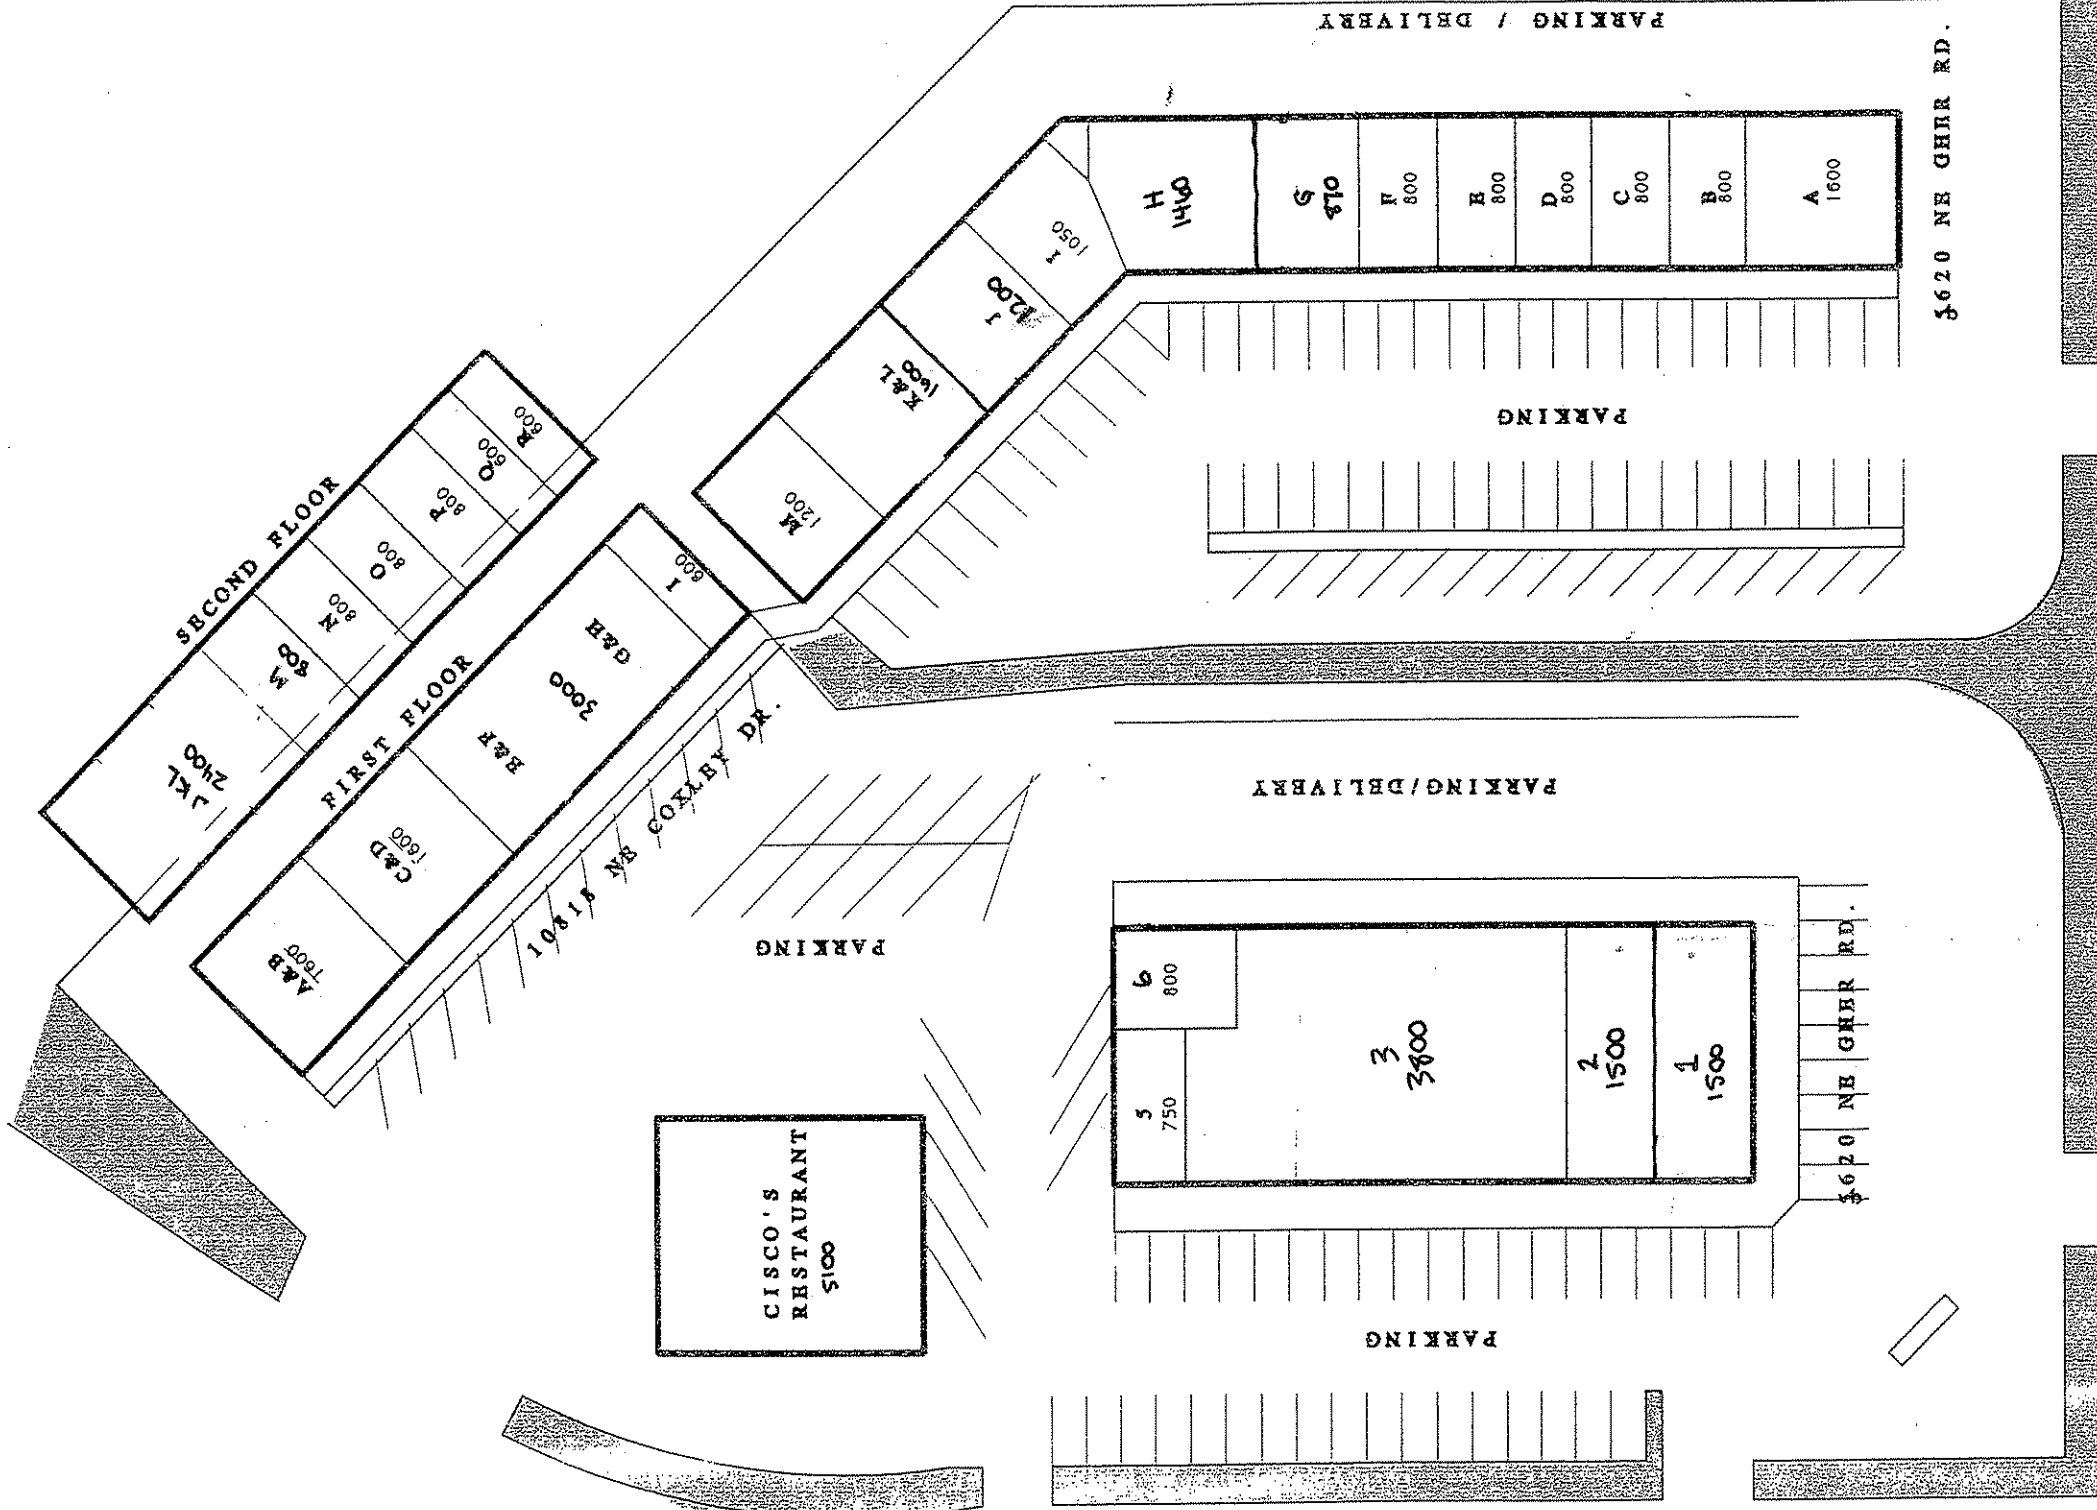

NE GHER ROAD

AVENIDA DEL SOL

SITE PLAN



DESIGN ASSOCIATE:
NOVEMBER, 1998

3620 NE GHER RD.

3620 NE GHER RD.

PARKING / DELIVERY

PARKING/DELIVERY

PARKING

PARKING

PARKING

SECOND FLOOR

FIRST FLOOR

CISCO'S
RESTAURANT
5100

NE COXLEY DR.

NE GHER ROAD