


±37,620 SF

**8385 Eastgate Road, Suite 150
Henderson, NV 89015 USA**

Prologis Henderson
Distribution Center 1

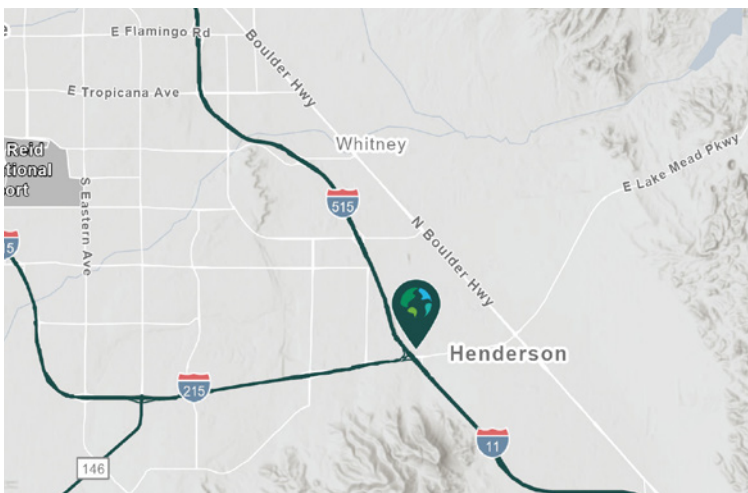


- Desirable Henderson location at the intersection of Eastgate Road & Lake Mead Parkway
- Quick access to US-95 and I-215 freeways
- Zoned: General Industrial (I-G)
- City of Henderson jurisdiction
- Professionally owned and managed by Prologis
- Functional design, turn-key unit
- ±0.3mi from I-11 and I-215 freeways

Property Features

Available Space	±37,620 SF
Office SF	±1,830 SF
Clear Height	30'
Dock Doors	5
Drive-in Doors	2
Pit Levelers	5
Warehouse Cooling	Evaporative
Parking Spaces	0.86/1,000 SF
Sprinkler	ESFR
Lighting	LED
Power	400 A, 277/480 V, 3-Phase



Unlock the full potential of your warehouse with one strategic, single-source partner.

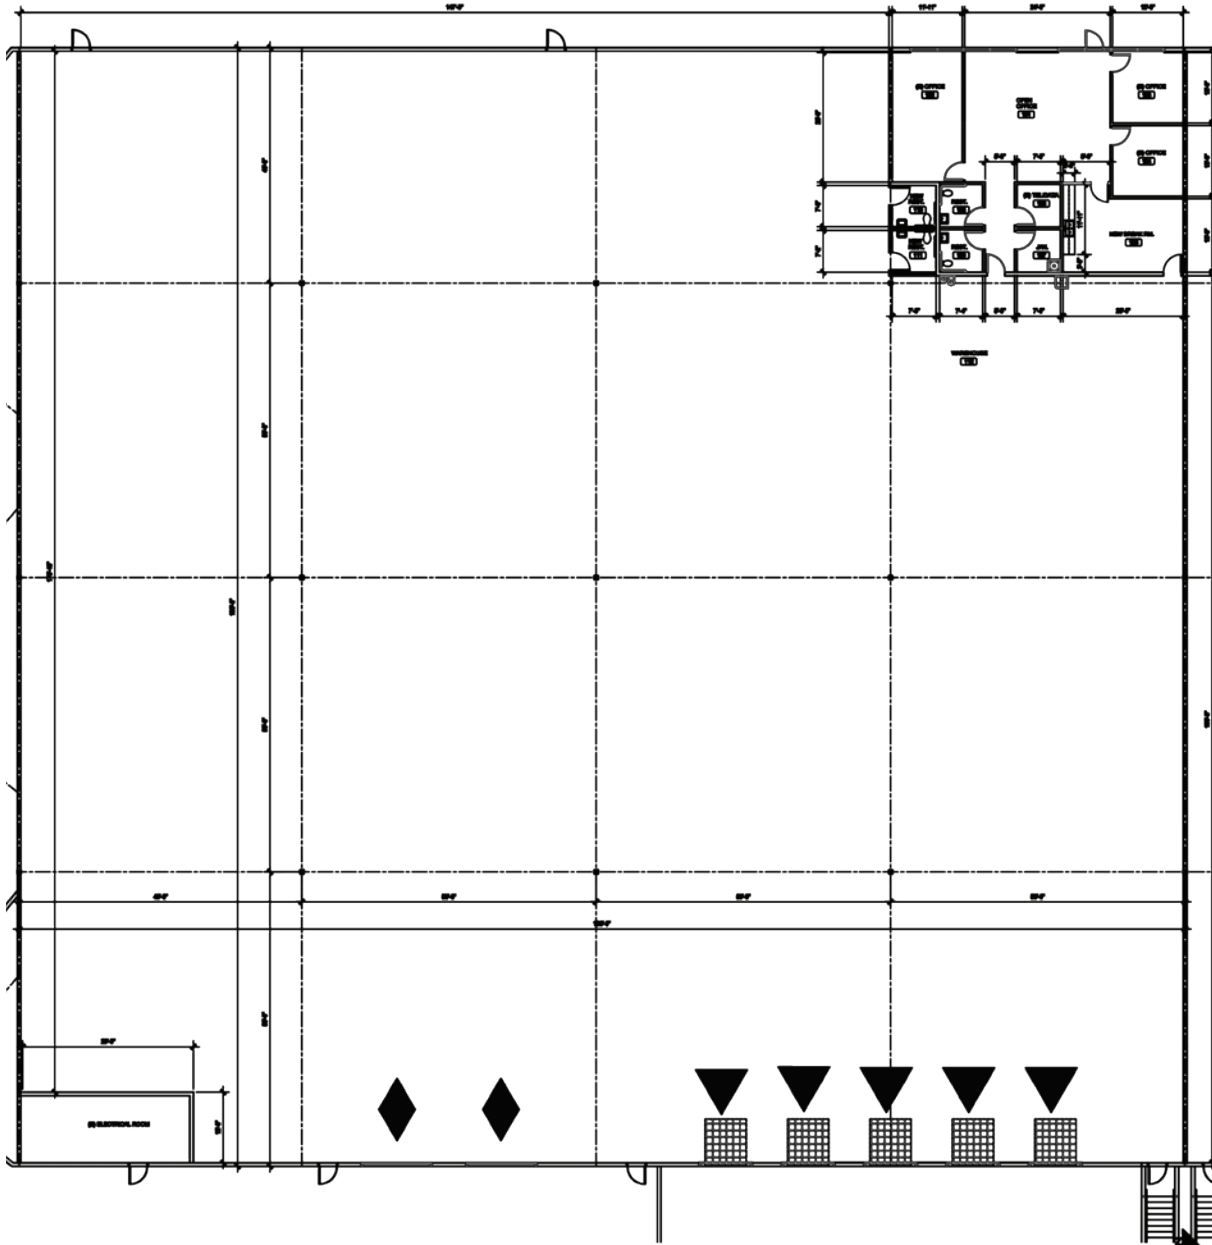

PLAN NOT TO SCALE

▲ DOCK DOORS = 5

◆ GRADE DOORS = 2



CBRE

CBRE
Jake Higgins, SIOR
 Senior Vice President
jake.higgins@cbre.com
 1 702 369 4844
 NV LIC. #S.0176473

CBRE
Kelsey Higgins
 Senior Associate
kelsey.higgins@cbre.com
 1 702 369 4812
 NV LIC. #S.0192524

Prologis
Renee Carroll
 Senior Leasing Manager
rcarroll@prologis.com
 1 702 891 9503
 NV LIC. #S.0202501



Unlock the full potential of your warehouse with one strategic, single-source partner.



Racking Solutions

We can provide a custom design that's right for your operation




Henderson DC 1
8385 Eastgate Rd
Henderson, NV 89015

RACK LAYOUT- REACH TRUCK

3,288 Total Pallet Positions

10'-0" Aisle (Typical)

New and Used Racking Available

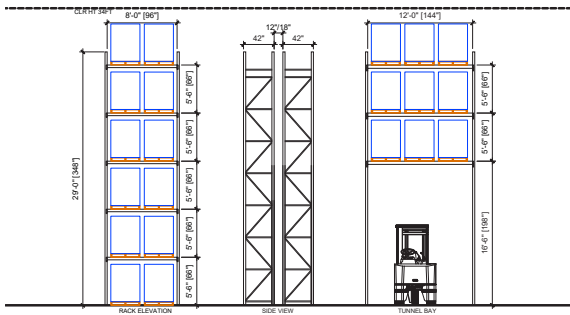


For racking designs, inquiries, and pricing, please contact:

Justin Roeters | Essentials Solutions Manager

jroeters@prologis.com

Mobile +1 (602) 758-3230

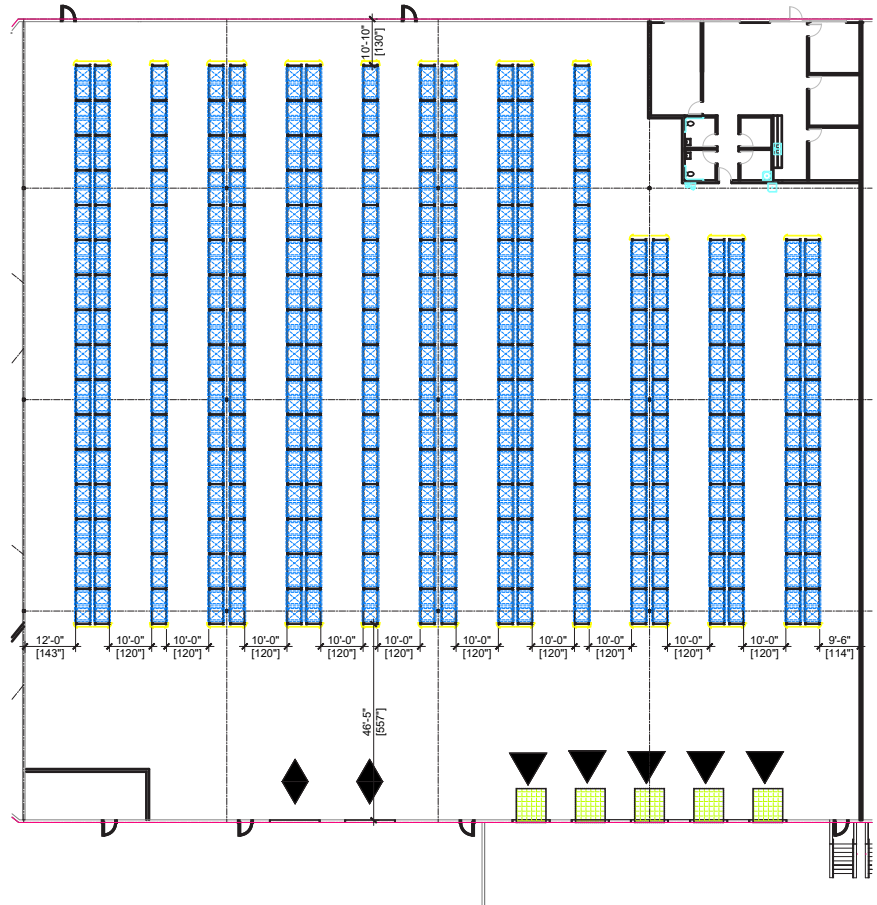


CBRE
Jake Higgins, SIOR
Senior Vice President
jake.higgins@cbre.com
1 702 369 4844
NV LIC. #S.0176473

CBRE
Kelsey Higgins
Senior Associate
kelsey.higgins@cbre.com
1 702 369 4812
NV LIC. #S.0192524

Prologis
Renee Carroll
Senior Leasing Manager
rcarroll@prologis.com
1 702 891 9503
NV LIC. #S.0202501



Unlock the full potential of your warehouse with one strategic, single-source partner.

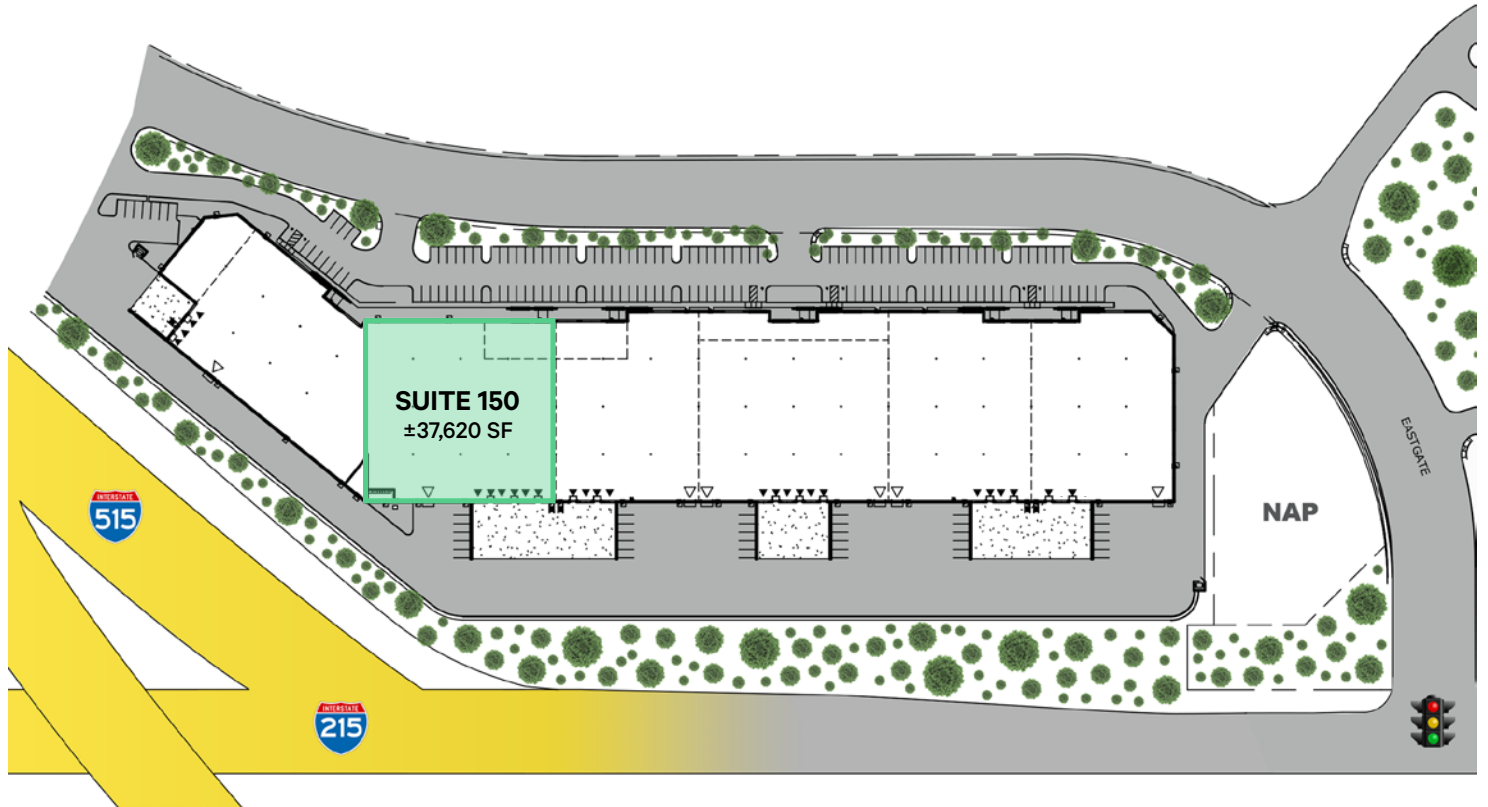

CBRE

CBRE
Jake Higgins, SIOR
Senior Vice President
jake.higgins@cbre.com
1 702 369 4844
NV LIC. #S.0176473

CBRE
Kelsey Higgins
Senior Associate
kelsey.higgins@cbre.com
1 702 369 4812
NV LIC. #S.0192524

Prologis
Renee Carroll
Senior Leasing Manager
rcarroll@prologis.com
1 702 891 9503
NV LIC. #S.0202501