


G:\Current Projects\19228\DWG\Planning\CONCEPTS\19228-CONCEPT - 2024-02-29.dwg, 2/29/2024 4:59:46 PM, Helton, 1:1

PROJECT DATA

TOTAL SITE AREA	= 9.77± Ac.
EXISTING ZONING	= B-3
EXISTING USE	= VACANT
PROPOSED USE	= COMMERCIAL

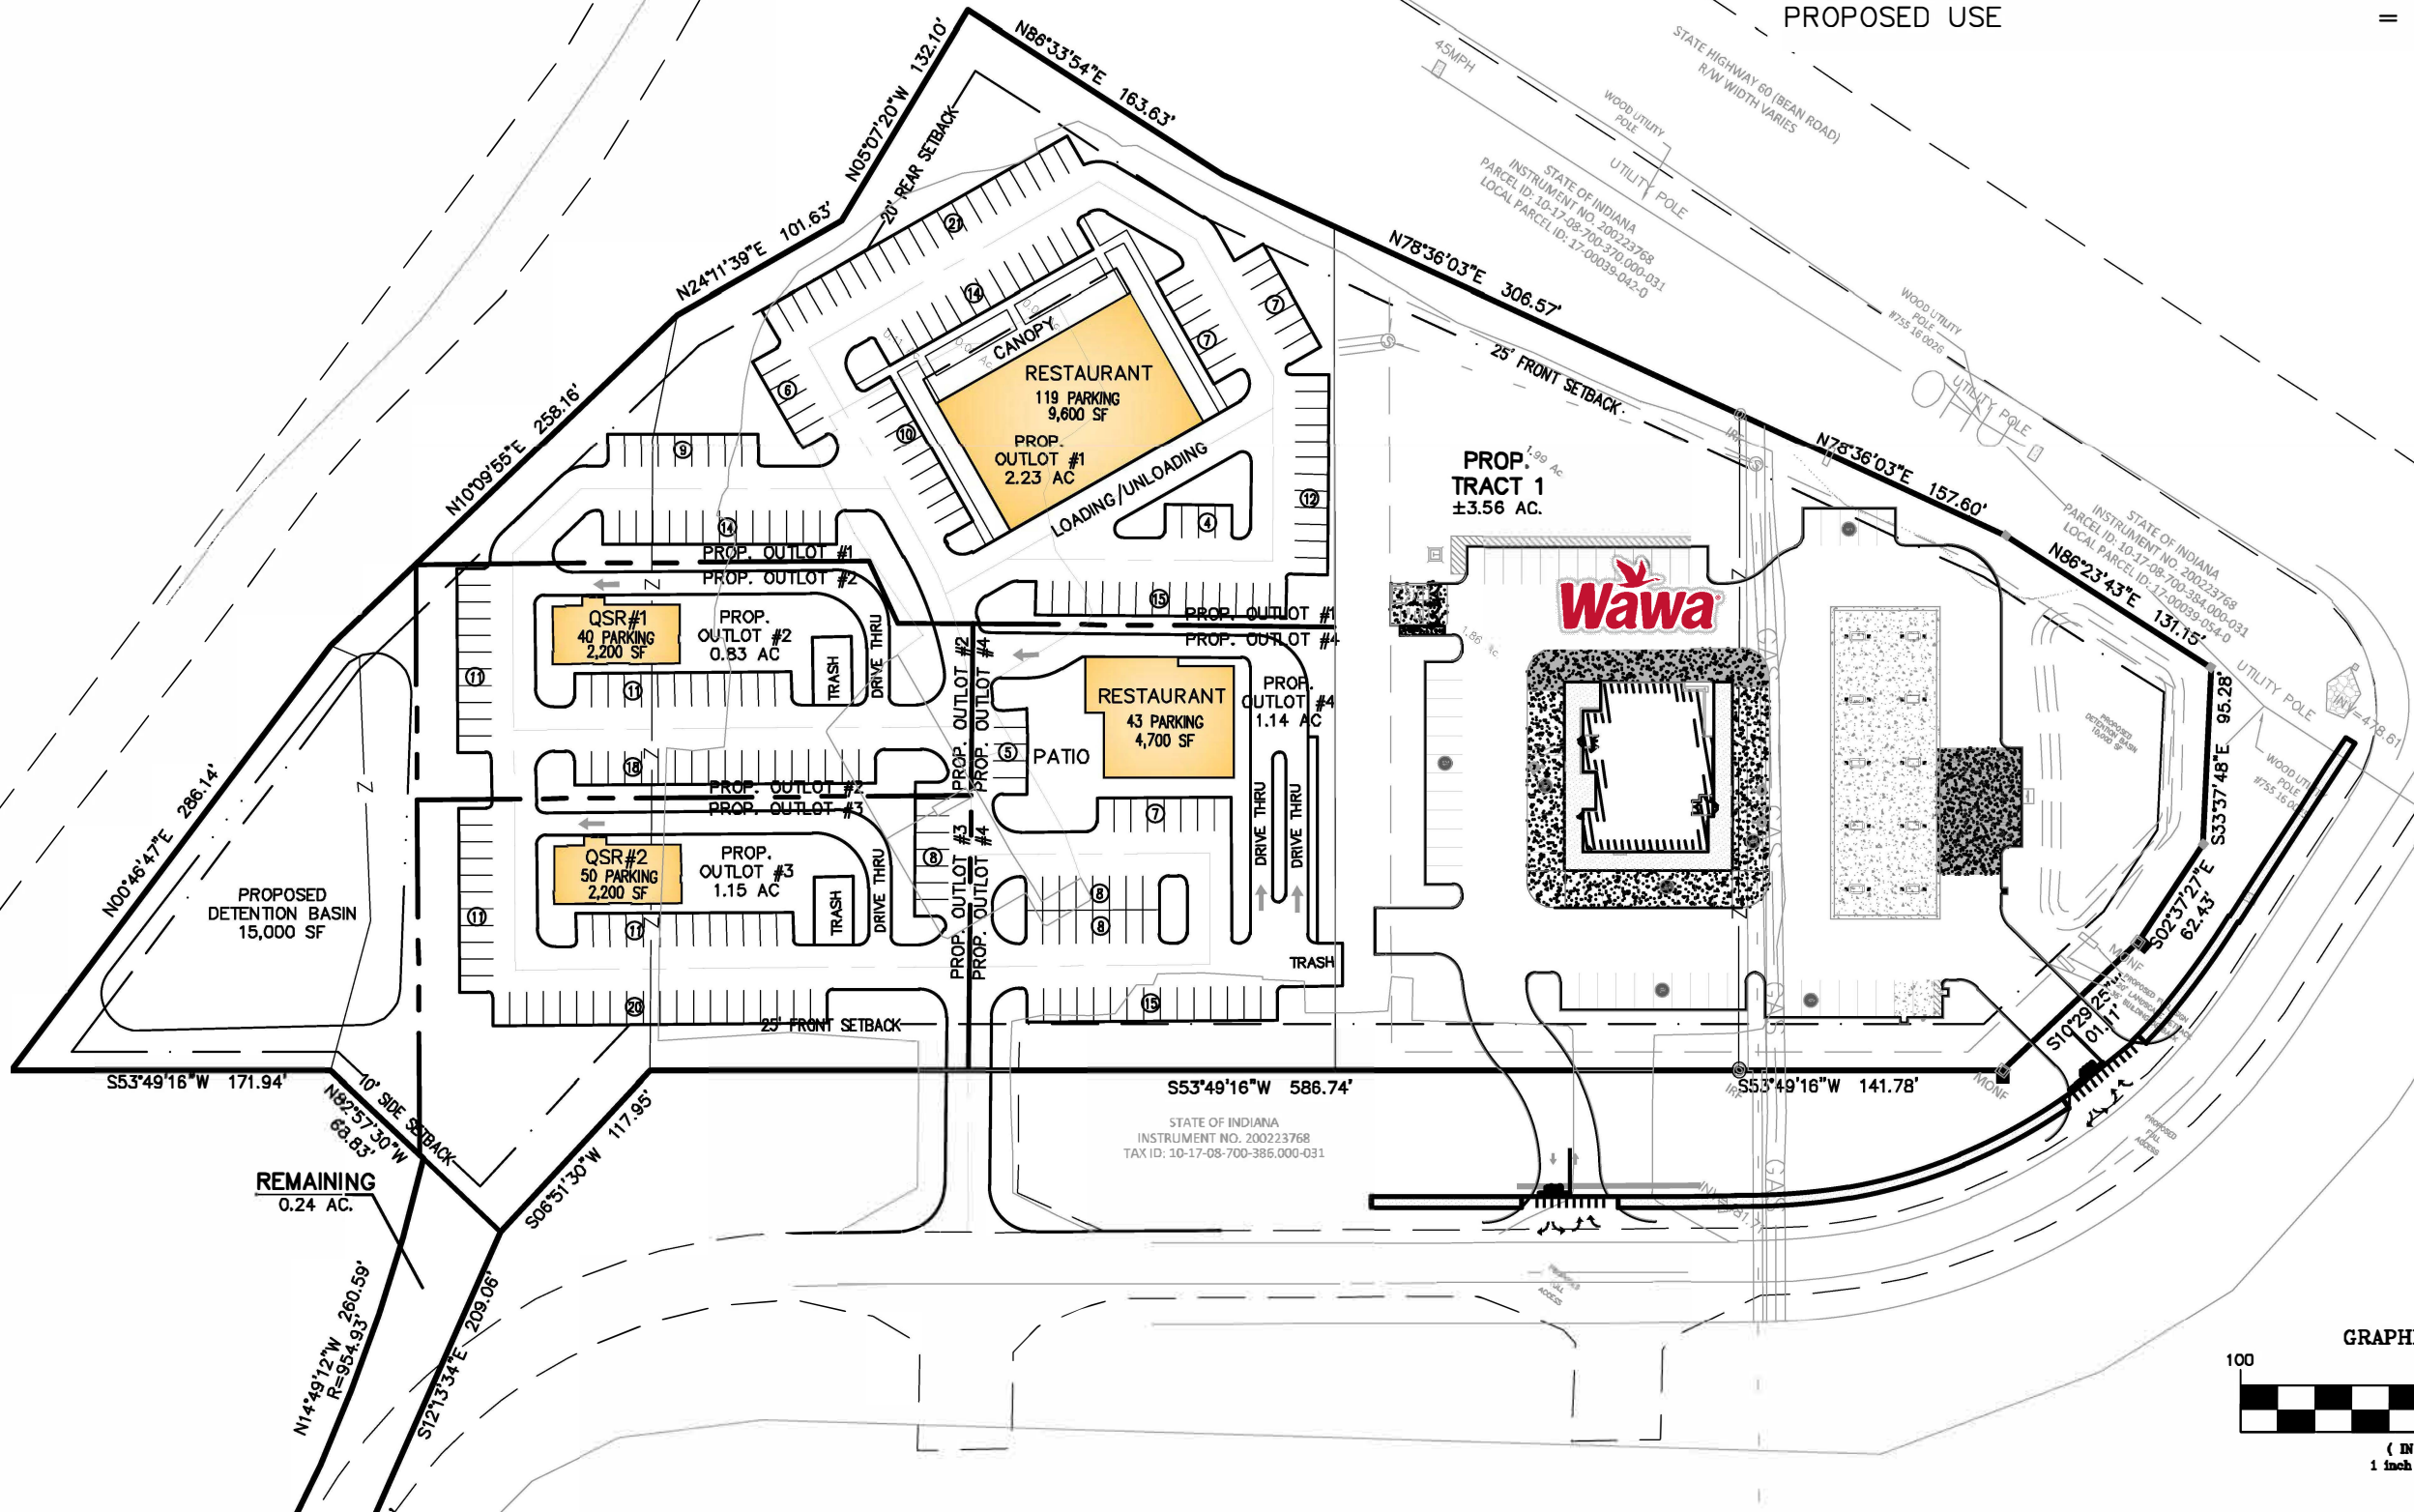

LAND DESIGN & DEVELOPMENT, INC.

FEBRUARY 29, 2024

CONCEPTUAL SITE PLAN

EXIT 7 DEVELOPMENT — SELLERSBURG

JOB: 19228