



FOR LEASE OR SALE

*Prime Location For Lease or Sale
office/R&D space available
in Pleasanton, CA*

5020 FRANKLIN DR, PLEASANTON, CA 94588

$\pm 25,071$ SF
TOTAL BUILDING SIZE

$\pm 17,415$ SF
AVAILABLE FOR OCCUPANCY

± 1.74
ACRES TOTAL

*For Lease or Sale
pricing please contact*

IAN THOMAS
925.905.1105 | ian.thomas@kidder.com
LIC N° 01279455

DESIRABLE LOCATION

±17,412 SF available for occupancy

Tenant building & monument signage available

Prominent tenant entrance

Surrounded by major amenities including
hotels, banks, shopping and dining options

5 minute drive to Stoneridge Mall

6 minute drive to Dublin/Pleasanton BART

6 minute drive to Dublin Retail Center

Potential for lab and R&D uses with roll-up door
loading

Furniture potentially available

5 MIN


DRIVE TO I-580/I-680

6 MIN




DRIVE TO BART




FLOOR PLAN

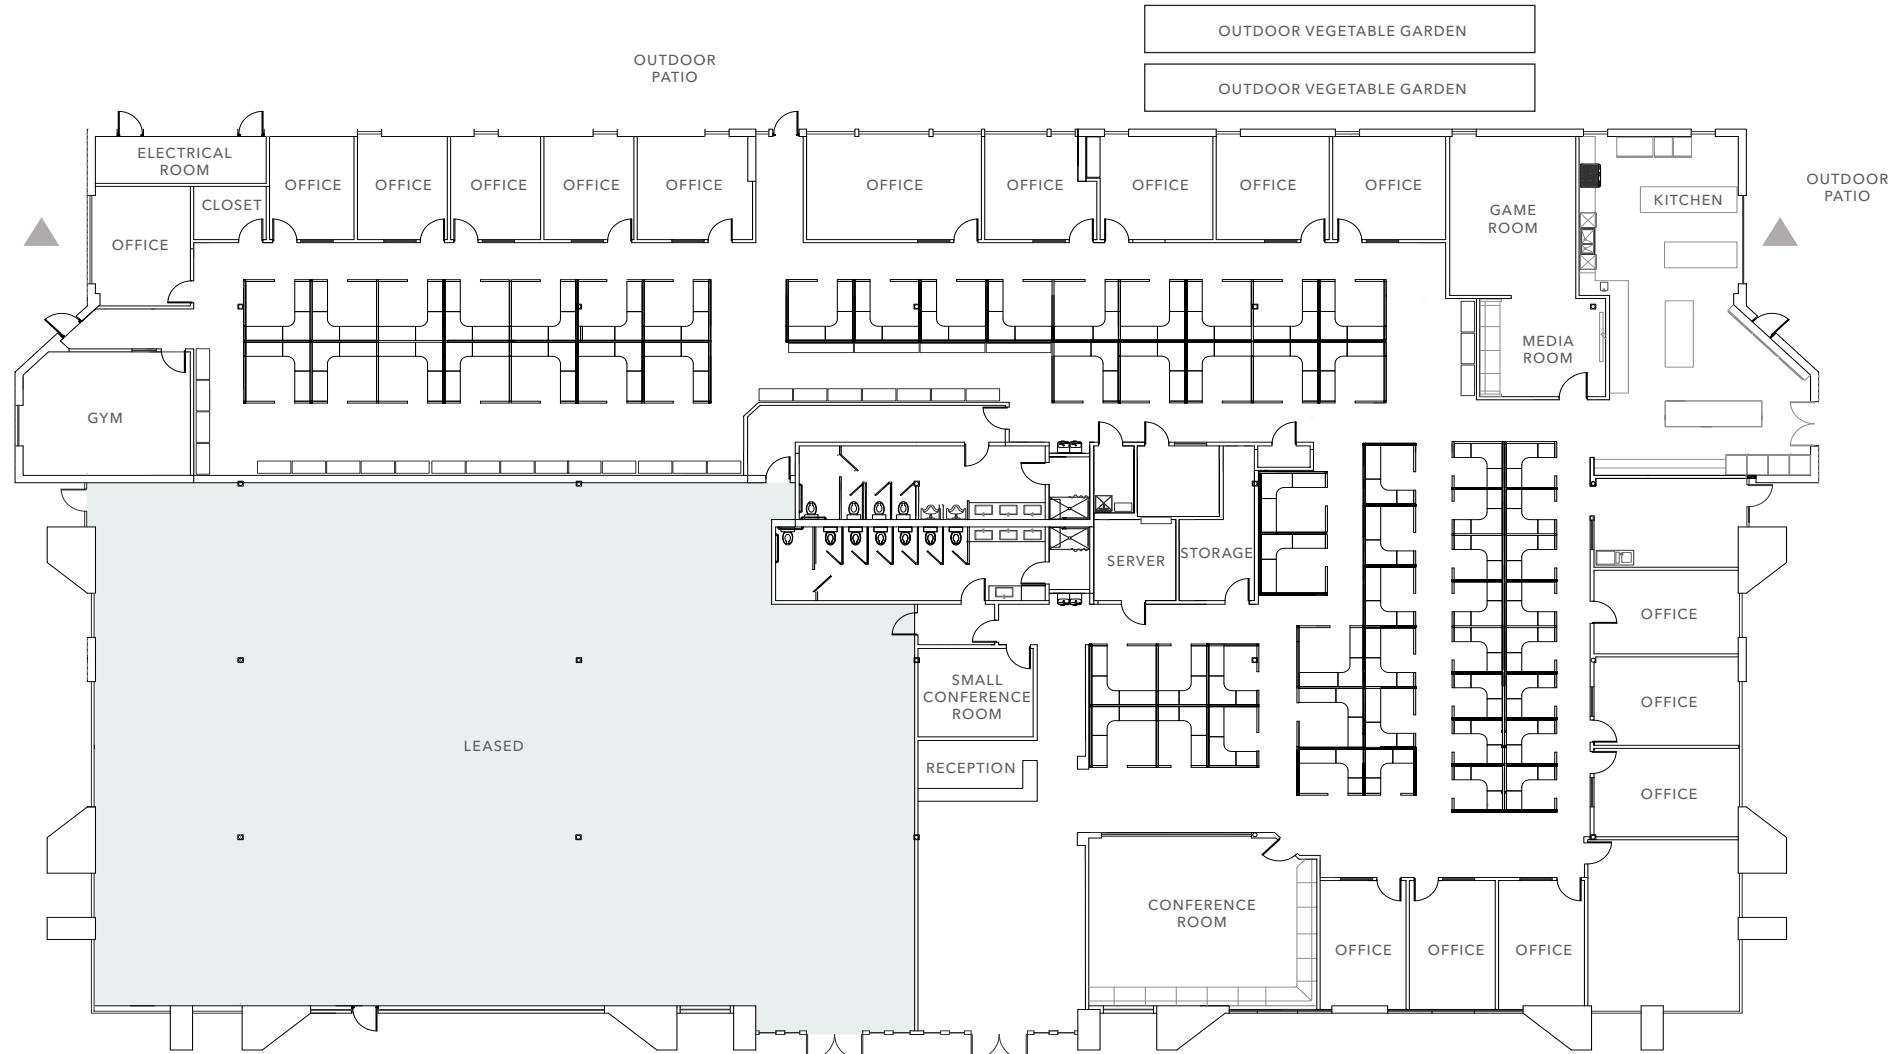

FLOOR PLAN NOT TO SCALE

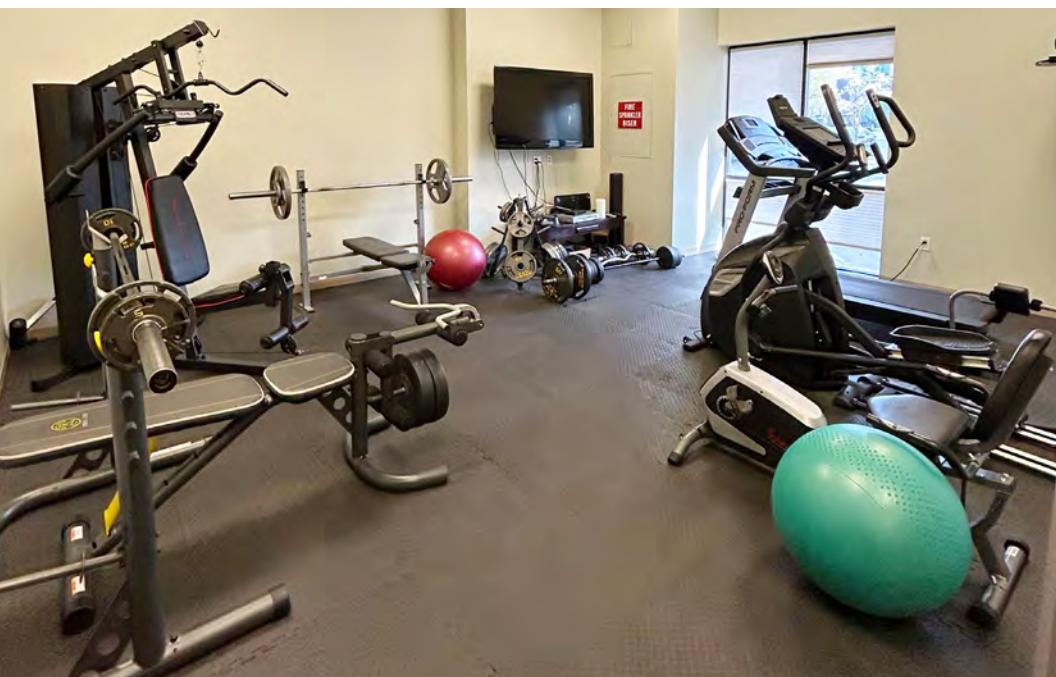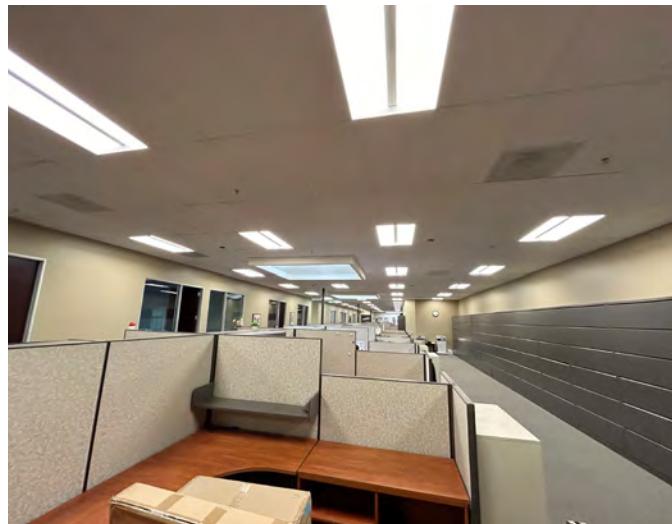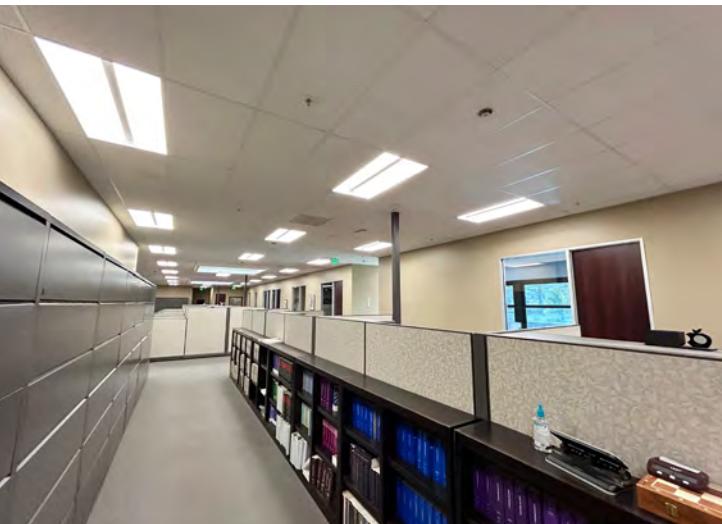

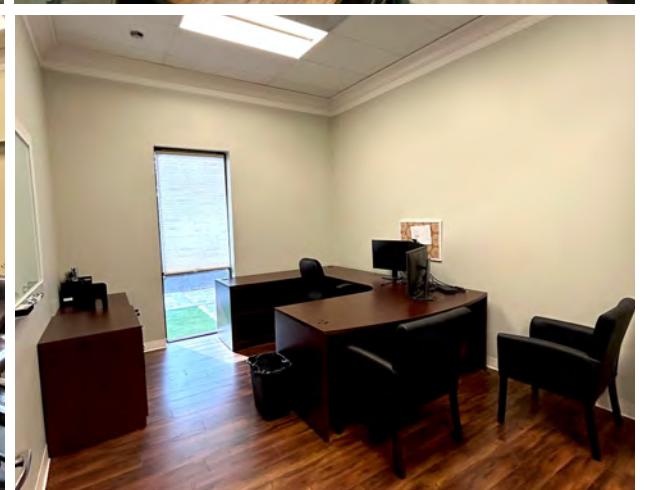



5020 FRANKLIN DR

*For more information on
this property, please contact*

IAN THOMAS
925.905.1105
ian.thomas@kidder.com
LIC N° 01279455

KIDDER.COM

This information supplied herein is from sources we deem reliable. It is provided without any representation, warranty, or guarantee, expressed or implied as to its accuracy. Prospective Buyer or Tenant should conduct an independent investigation and verification of all matters deemed to be material, including, but not limited to, statements of income and expenses. Consult your attorney, accountant, or other professional advisor.

km Kidder Mathews