



4044 THUNDERBIRD LN.

FAIRFIELD, OH 45014

NEW CONSTRUCTION - AVAILABLE FOR LEASE

Rod MacEachen
(513) 675-5764
Rod@SqFtCommercial.com

Roddy MacEachen, SIOR
(513) 739-3985
Roddy@SqFtCommercial.com

Jared Wagoner, SIOR
(812) 890-1768
Jared@SqFtCommercial.com

Amy Castaneda
(503) 310-9768
Amy@SqFtCommercial.com

Sarah Kern
(513) 426-4864
Sarah@SqFtCommercial.com

© 2026 SqFt Commercial LLC. All rights reserved. No warranty or representation, express or implied, is made to the accuracy or completeness of the information contained herein, and same is submitted subject to errors, omissions, change of price, rental or other conditions, withdrawal without notice, and to any special listing conditions imposed by the property owner(s). As applicable, we make no representation as to the condition of the property (or properties) in question. This information has been obtained from sources believed reliable, but has not been verified for accuracy or completeness. You should conduct a careful, independent investigation of the property and verify all information. Any reliance on this information is solely at your own risk. SqFt Commercial and the SqFt Commercial logo are service marks of SqFt Commercial, Inc. All other marks displayed on this document are the property of their respective owners. Photos herein are the property of their respective owners. Use of these images without the express written consent of the owner is prohibited.

4044 THUNDERBIRD LN.


FAIRFIELD, OH 45014

INFO@SQFTCOMMERCIAL.COM
(513) 843-1600
SQFTCOMMERCIAL.COM



PROPERTY HIGHLIGHTS

10,160 SqFt on 2.43 acres

- New Construction starting Q4 2025 and Q3 2026 substantial completion
- Located in City of Fairfield minutes to I-75 at Union Centre and I-275 at 747 & Route 4
- Site has potential for approximately 1-acre for outdoor storage, surplus parking, or building expansion
- Three (3) - 14'x14' drive-in doors / one (1) dock door with 22' + clear height throughout
- Construction services by  Michael Lichtenberg & Sons Construction, Inc.
- Zoning: City of Fairfield / M-2 General Industrial
- Lease Rate: \$22.50/SF NNN or \$19,000/month NNN

 [CLICK HERE FOR AERIAL VIDEO](#)

PROPERTY DETAILS

Total SqFt:	10,160 (80'x127')
Warehouse SqFt:	9,325
Office SqFt:	835 (Expandable)
Acreage:	2.43 acres
Clear Height:	22+
Year Built:	2025/2026
Type Construction:	Pre-engineered metal, fully insulated
Lighting:	LED's throughout
Column Spacing:	Clear span
Dock door:	One (1) - 9'x10' with mechanical pit leveler + seal
Drive-in door:	Three (3) - 14'x14' with motorized openers
Sprinkler:	None - To Suit
Electrical Service:	277/480-volt, 3-phase, 400 amps
Heat:	Natural gas-fired units heaters or infrared
Roof:	Standing seam roof system with R-32 insulation (20-year warranty)
Truck court:	120'+ with concrete
Parking Lot:	Eleven (11) car parking (expandable)
Outdoor Storage Area:	Approx. 30,000 SqFt area available
Restrooms:	One (1) office and One (1) warehouse
Butler County Parcel ID:	A0700227000024

4044 THUNDERBIRD LN.

FAIRFIELD, OH 45014

INFO@SQFTCOMMERCIAL.COM
(513) 843-1600
SQFTCOMMERCIAL.COM



RENDERING




4044 THUNDERBIRD LN.

FAIRFIELD, OH 45014

INFO@SQFTCOMMERCIAL.COM
(513) 843-1600
SQFTCOMMERCIAL.COM



SITE PLAN

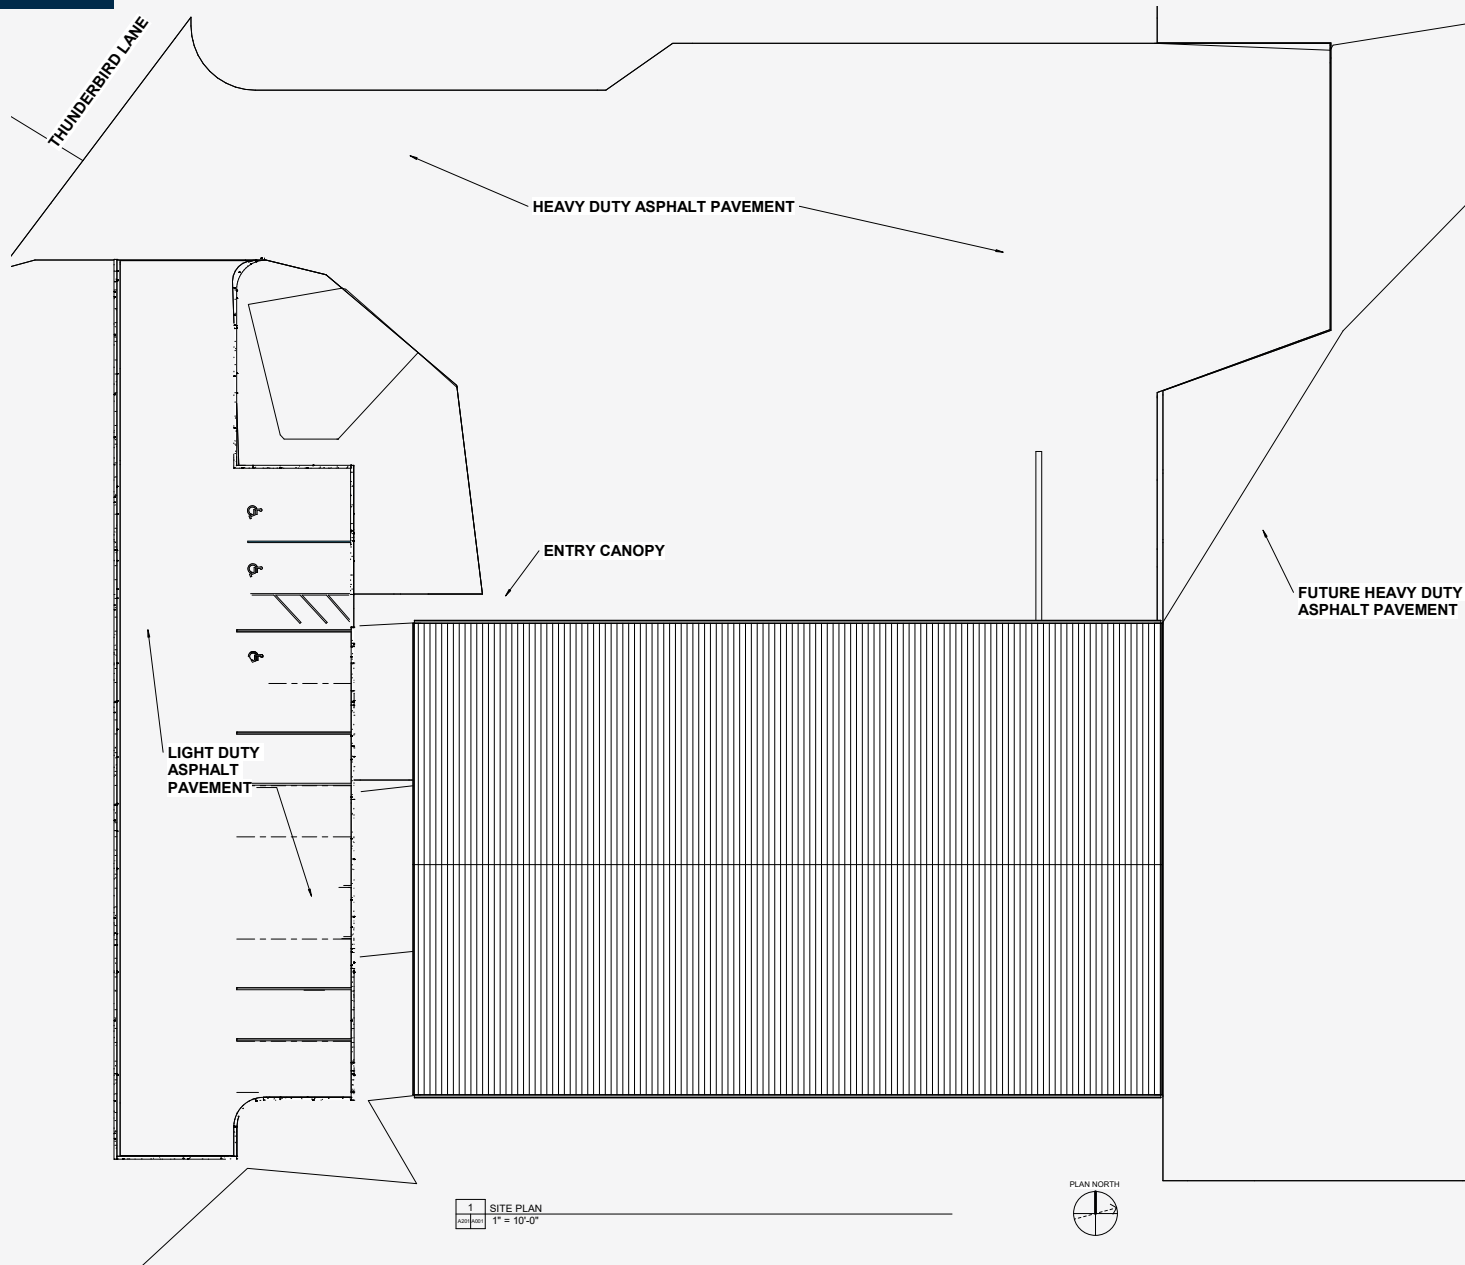

INDEX TO DRAWINGS	
Sheet Number	Sheet Name
A001	SITE PLAN
A101	FLOOR PLAN
A201	EXTERIOR ELEVATIONS
A301	BUILDING SECTIONS

4044 THUNDERBIRD LN.


FAIRFIELD, OH 45014

INFO@SQFTCOMMERCIAL.COM
 (513) 843-1600
 SQFTCOMMERCIAL.COM



FLOOR PLAN

Keynote Legend	
Key Value	Keynote Text
1	ALUM. ANOD. STOREFRONT INSULATED GLAZING SYSTEM
2	ALUM. ANOD. INSULATED STOREFRONT WINDOW

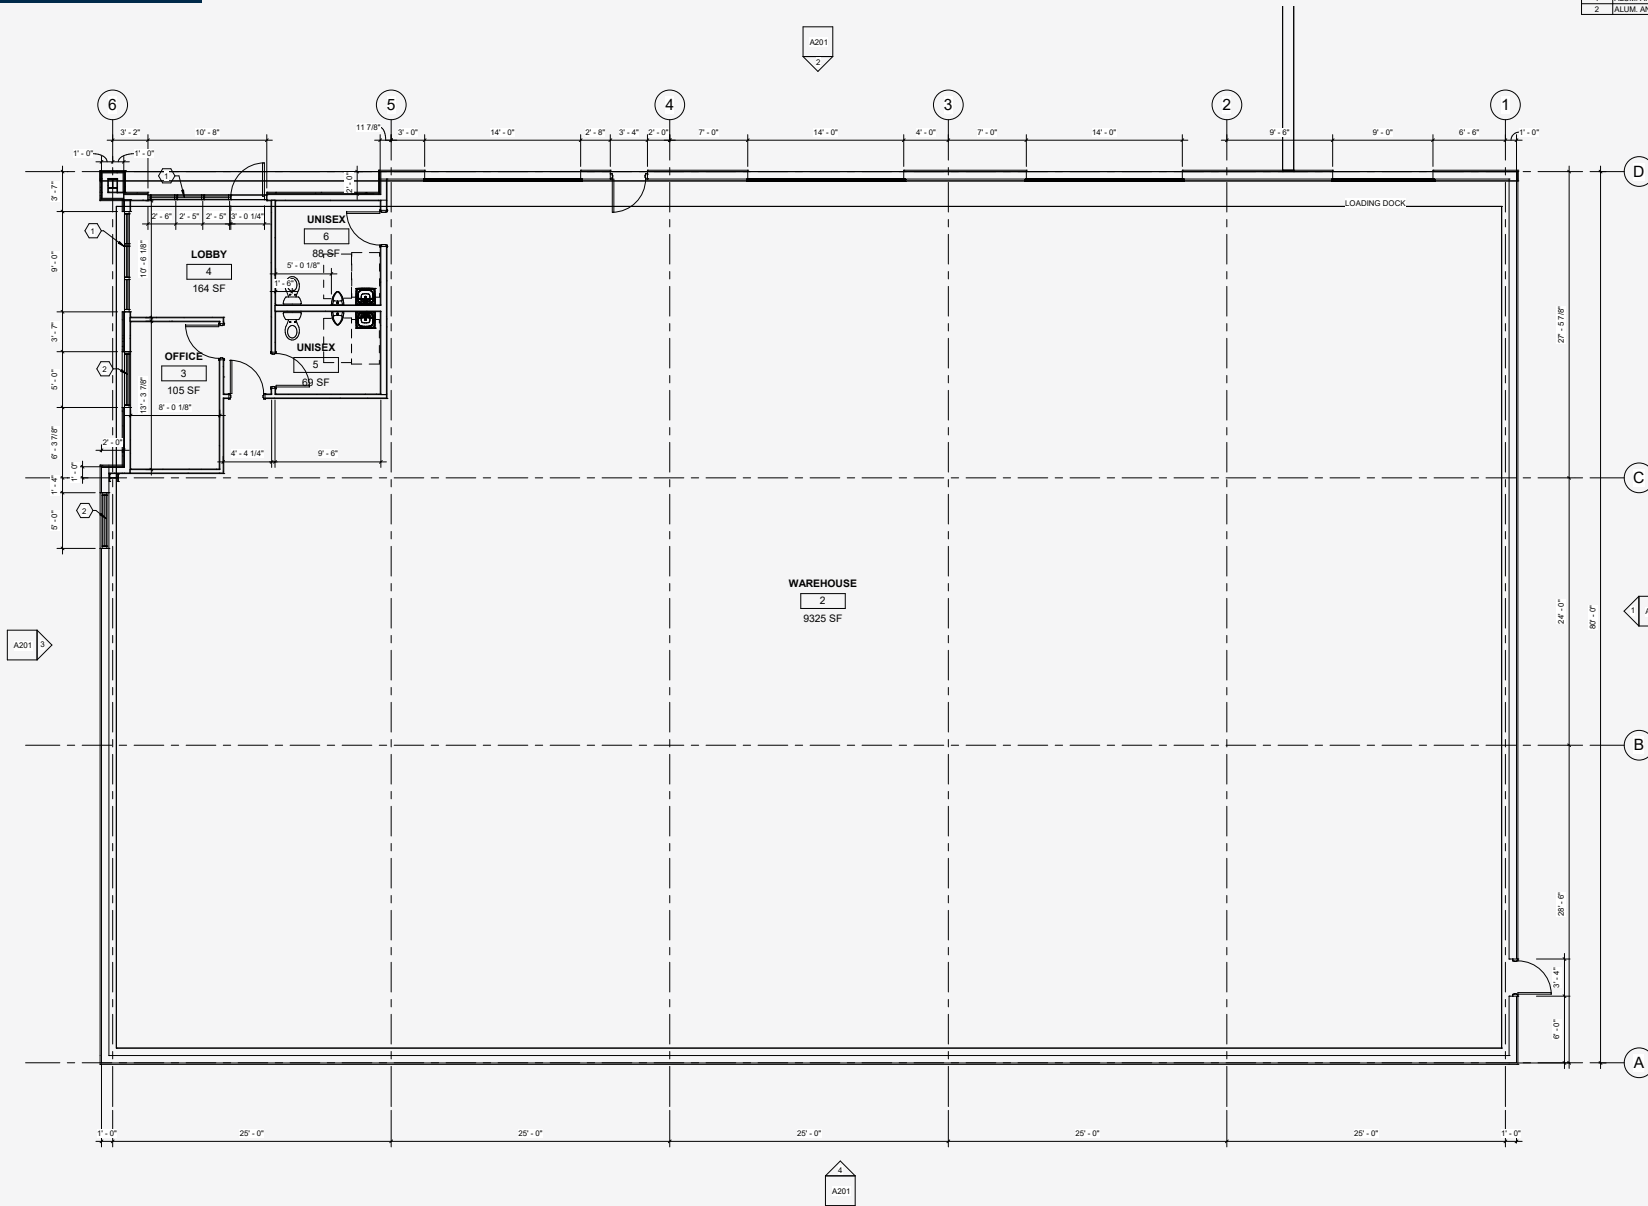

1 FLOOR PLAN
 3/16" = 1'-0"


4044 THUNDERBIRD LN.

FAIRFIELD, OH 45014




INFO@SQFTCOMMERCIAL.COM
 (513) 843-1600
 SQFTCOMMERCIAL.COM



EXTERIOR ELEVATION

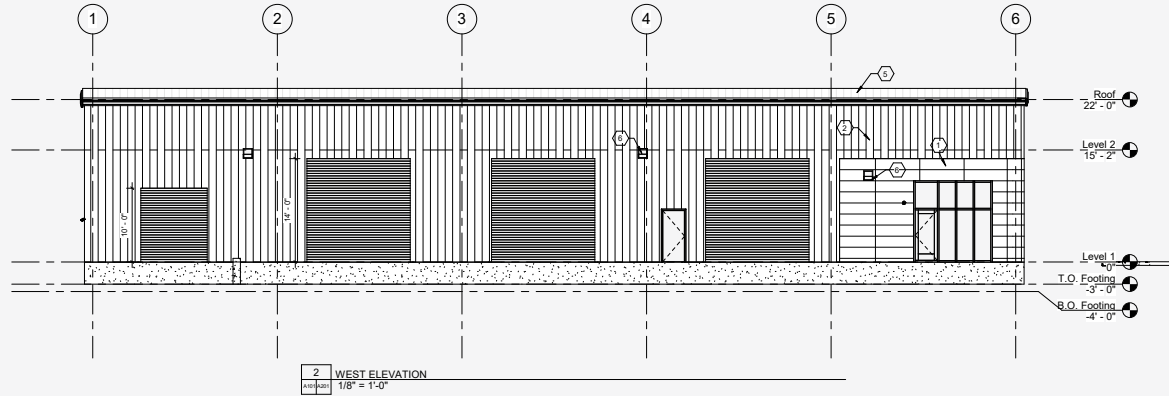

Keynote Legend	
Key Value	Keynote Text
1	PRE-FIN. NICHRNA FIBER-CEMENT PANELS ON PROPRIETARY FASTENER CLIPS
2	PRE-FIN. 26 GA. VERTICAL V-RIB METAL SIDING PANELS
3	ALUM. ANOD. STOREFRONT INSULATED GLAZING SYSTEM
4	ALUM. ANOD. INSULATED STOREFRONT WINDOW
5	PR-FINN. 24 GA. STANDING SEAM METAL ROOF PANELS W/ THERMAL CLIPS
6	AREA WALL MTD. LED LIGHT FIXTURE

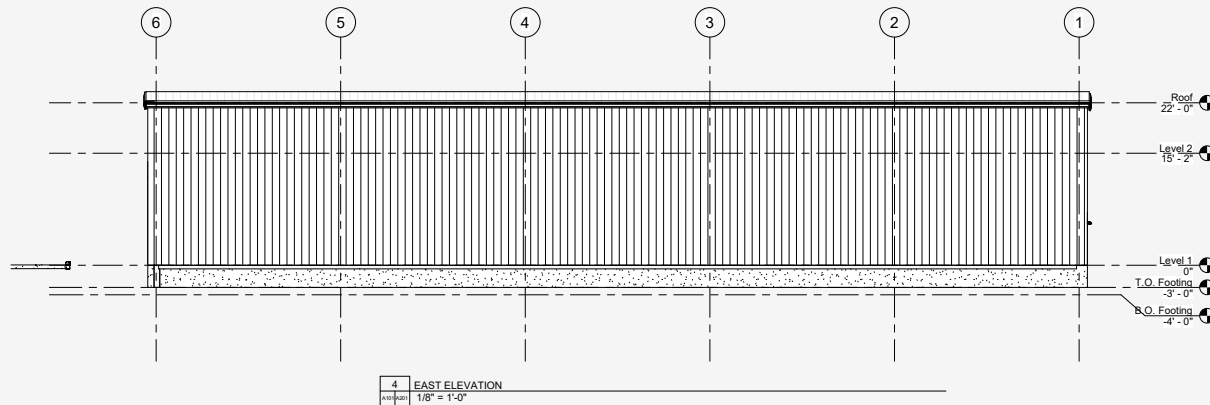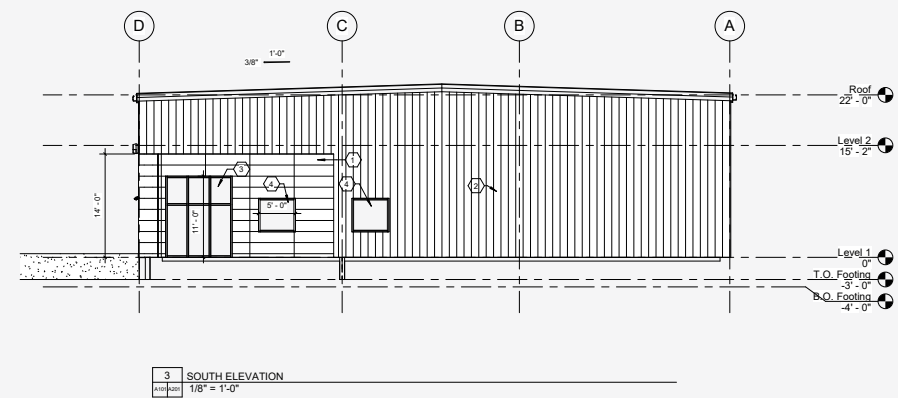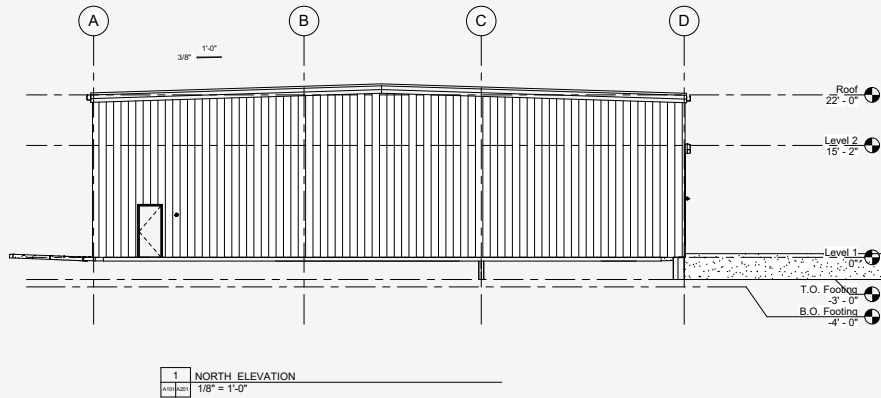


4044 THUNDERBIRD LN.

FAIRFIELD, OH 45014

INFO@SQFTCOMMERCIAL.COM
(513) 843-1600
SQFTCOMMERCIAL.COM



PROPOSED STORAGE

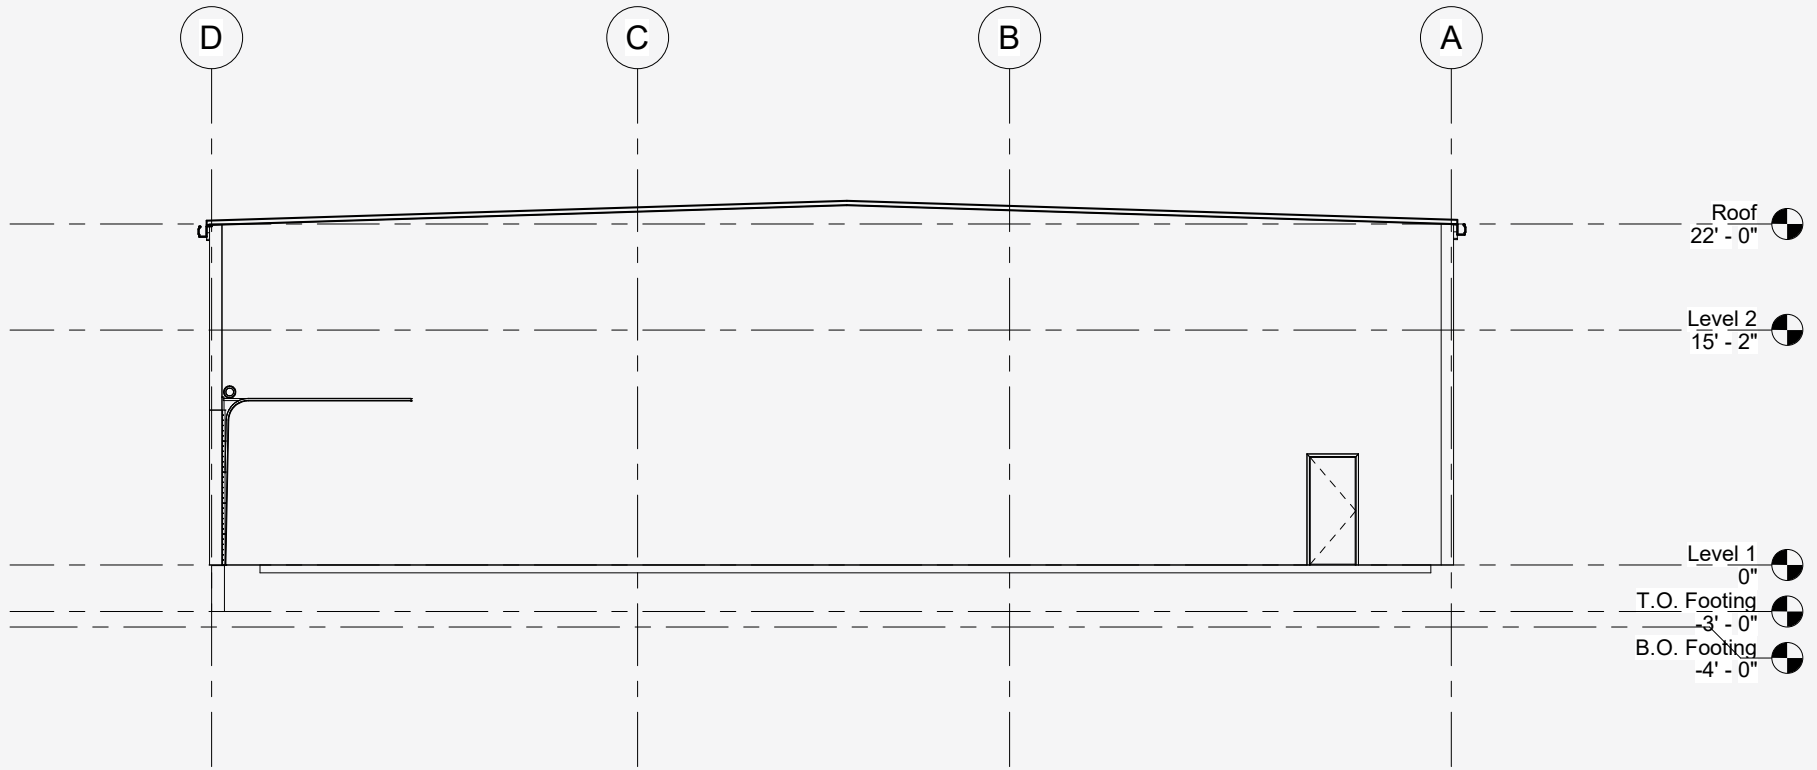

1	Section 1
A301	1/8" = 1'-0"

4044 THUNDERBIRD LN.


FAIRFIELD, OH 45014

INFO@SQFTCOMMERCIAL.COM
(513) 843-1600
SQFTCOMMERCIAL.COM



SITE PLAN

Maxing out parking and potential outdoor storage

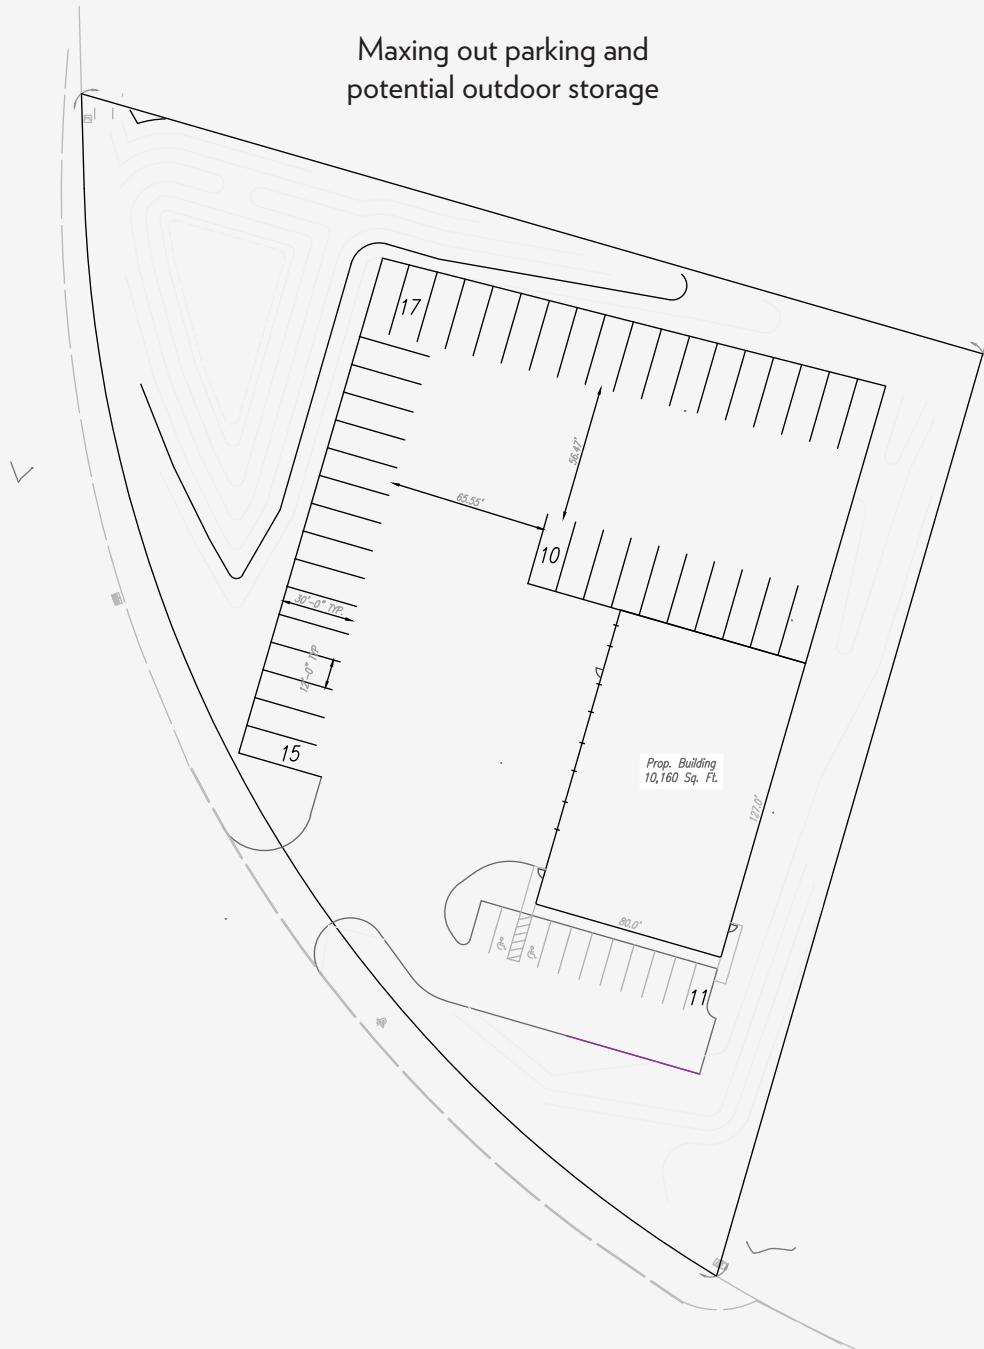

4044 THUNDERBIRD LN.

FAIRFIELD, OH 45014


INFO@SQFTCOMMERCIAL.COM

(513) 843-1600

SQFTCOMMERCIAL.COM



DISTANCE MAP

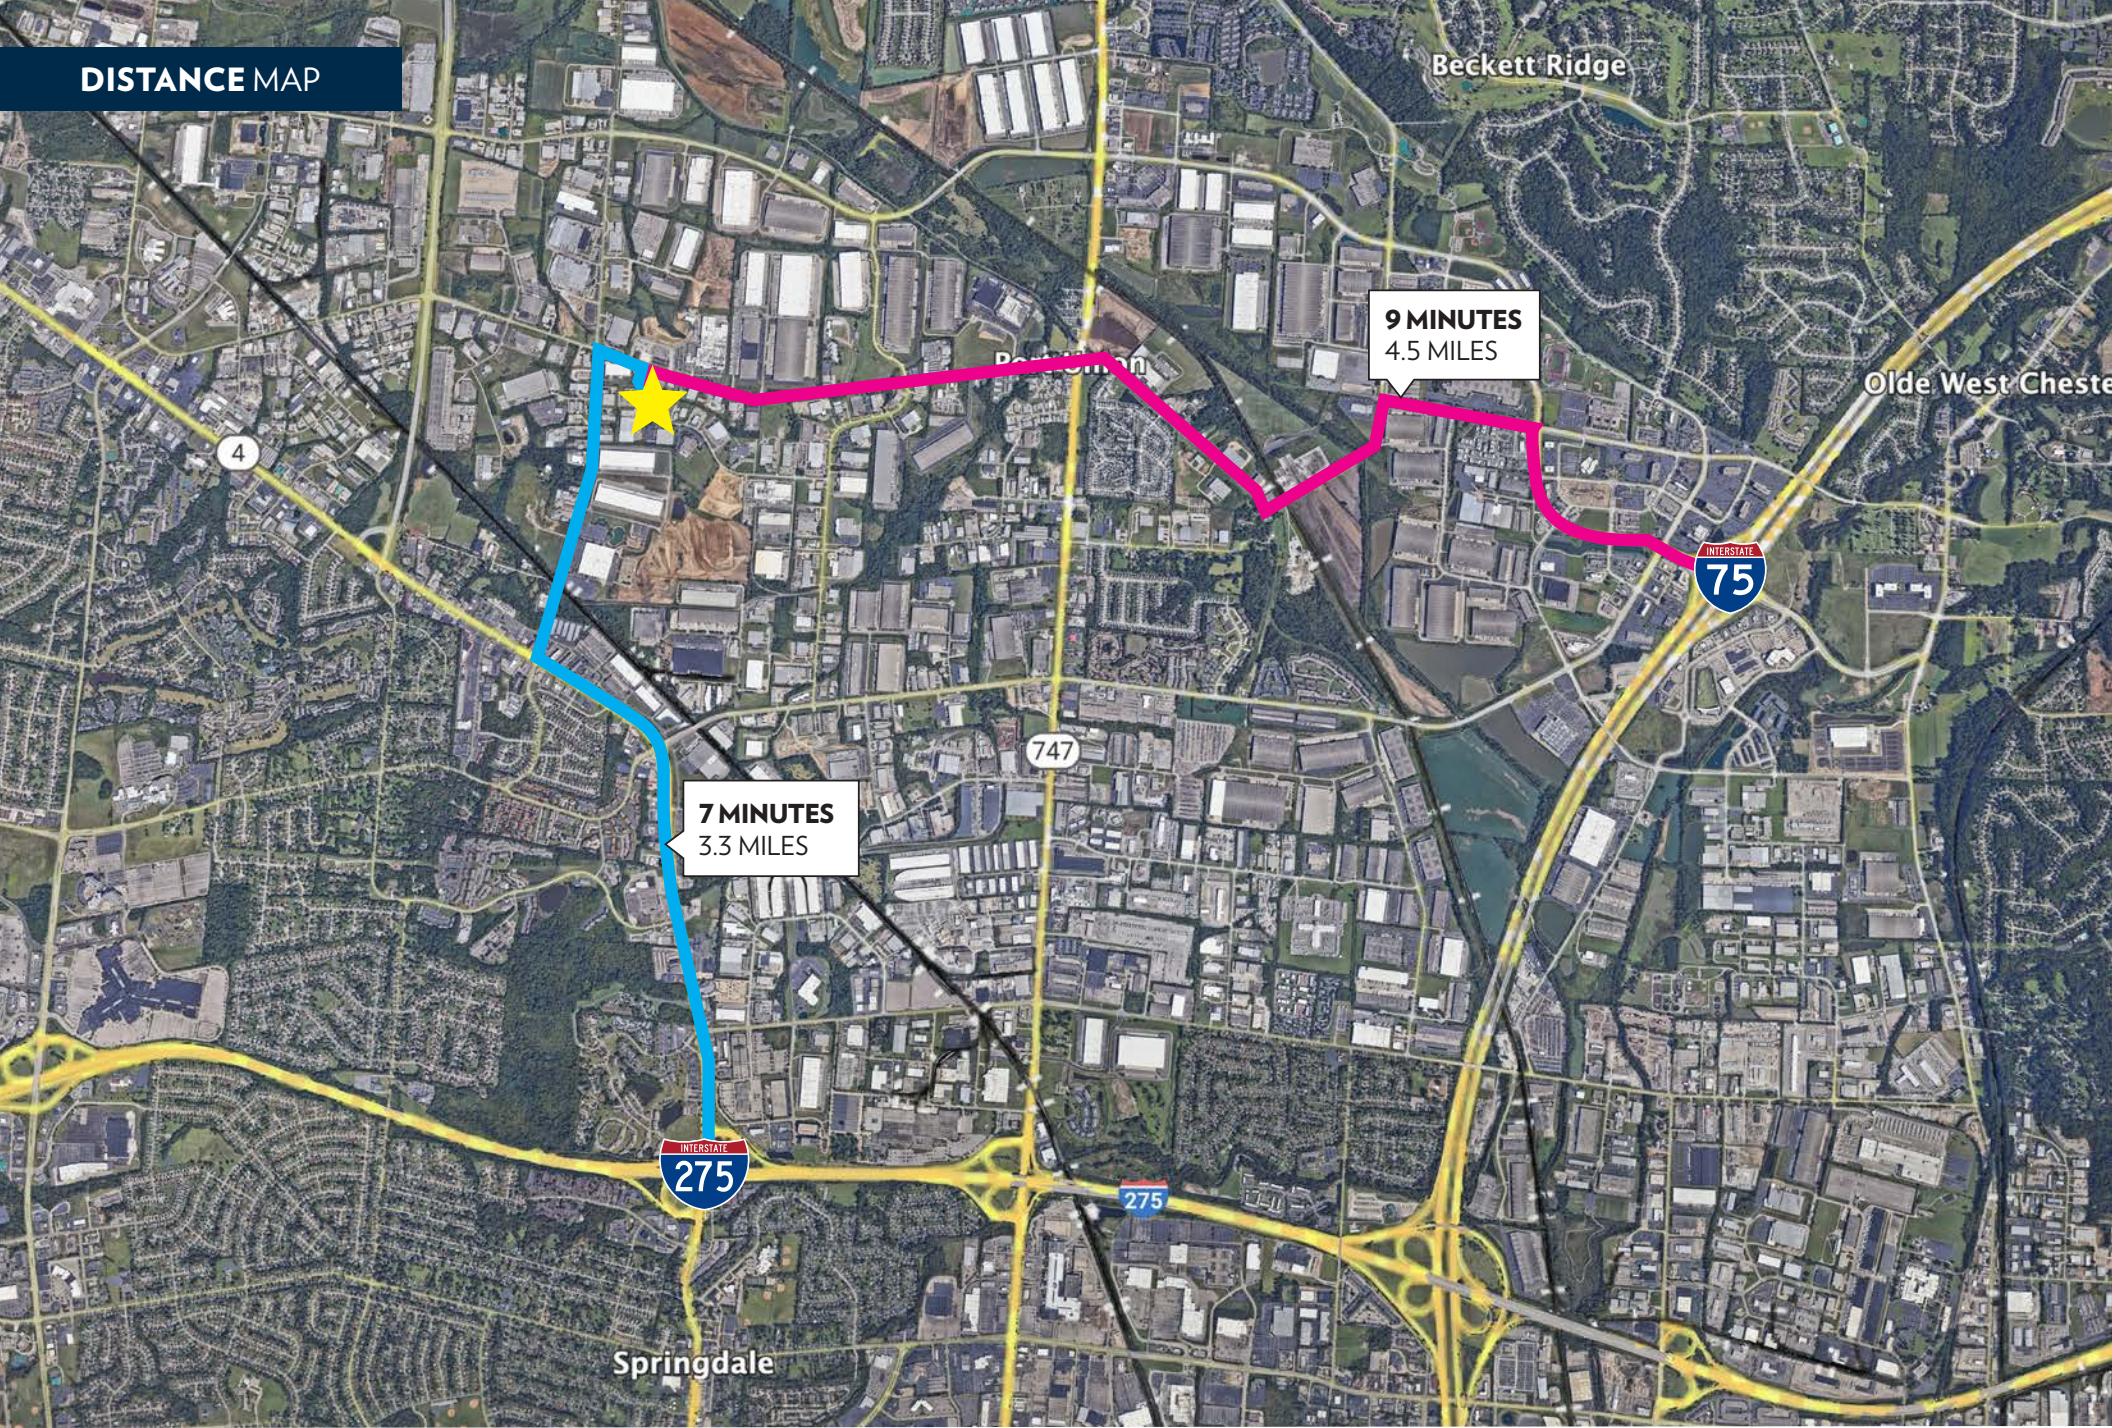

4044 THUNDERBIRD LN.

FAIRFIELD, OH 45014

INFO@SQFTCOMMERCIAL.COM
(513) 843-1600
SQFTCOMMERCIAL.COM



4044 THUNDERBIRD LN.

FAIRFIELD, OH 45014

INFO@SQFTCOMMERCIAL.COM
(513) 843-1600
SQFTCOMMERCIAL.COM



PARCEL OUTLINE

