


202 N. FEDERAL HIGHWAY FLOOR PLAN

SCALE: $\frac{1}{8}'' = 1'-0''$

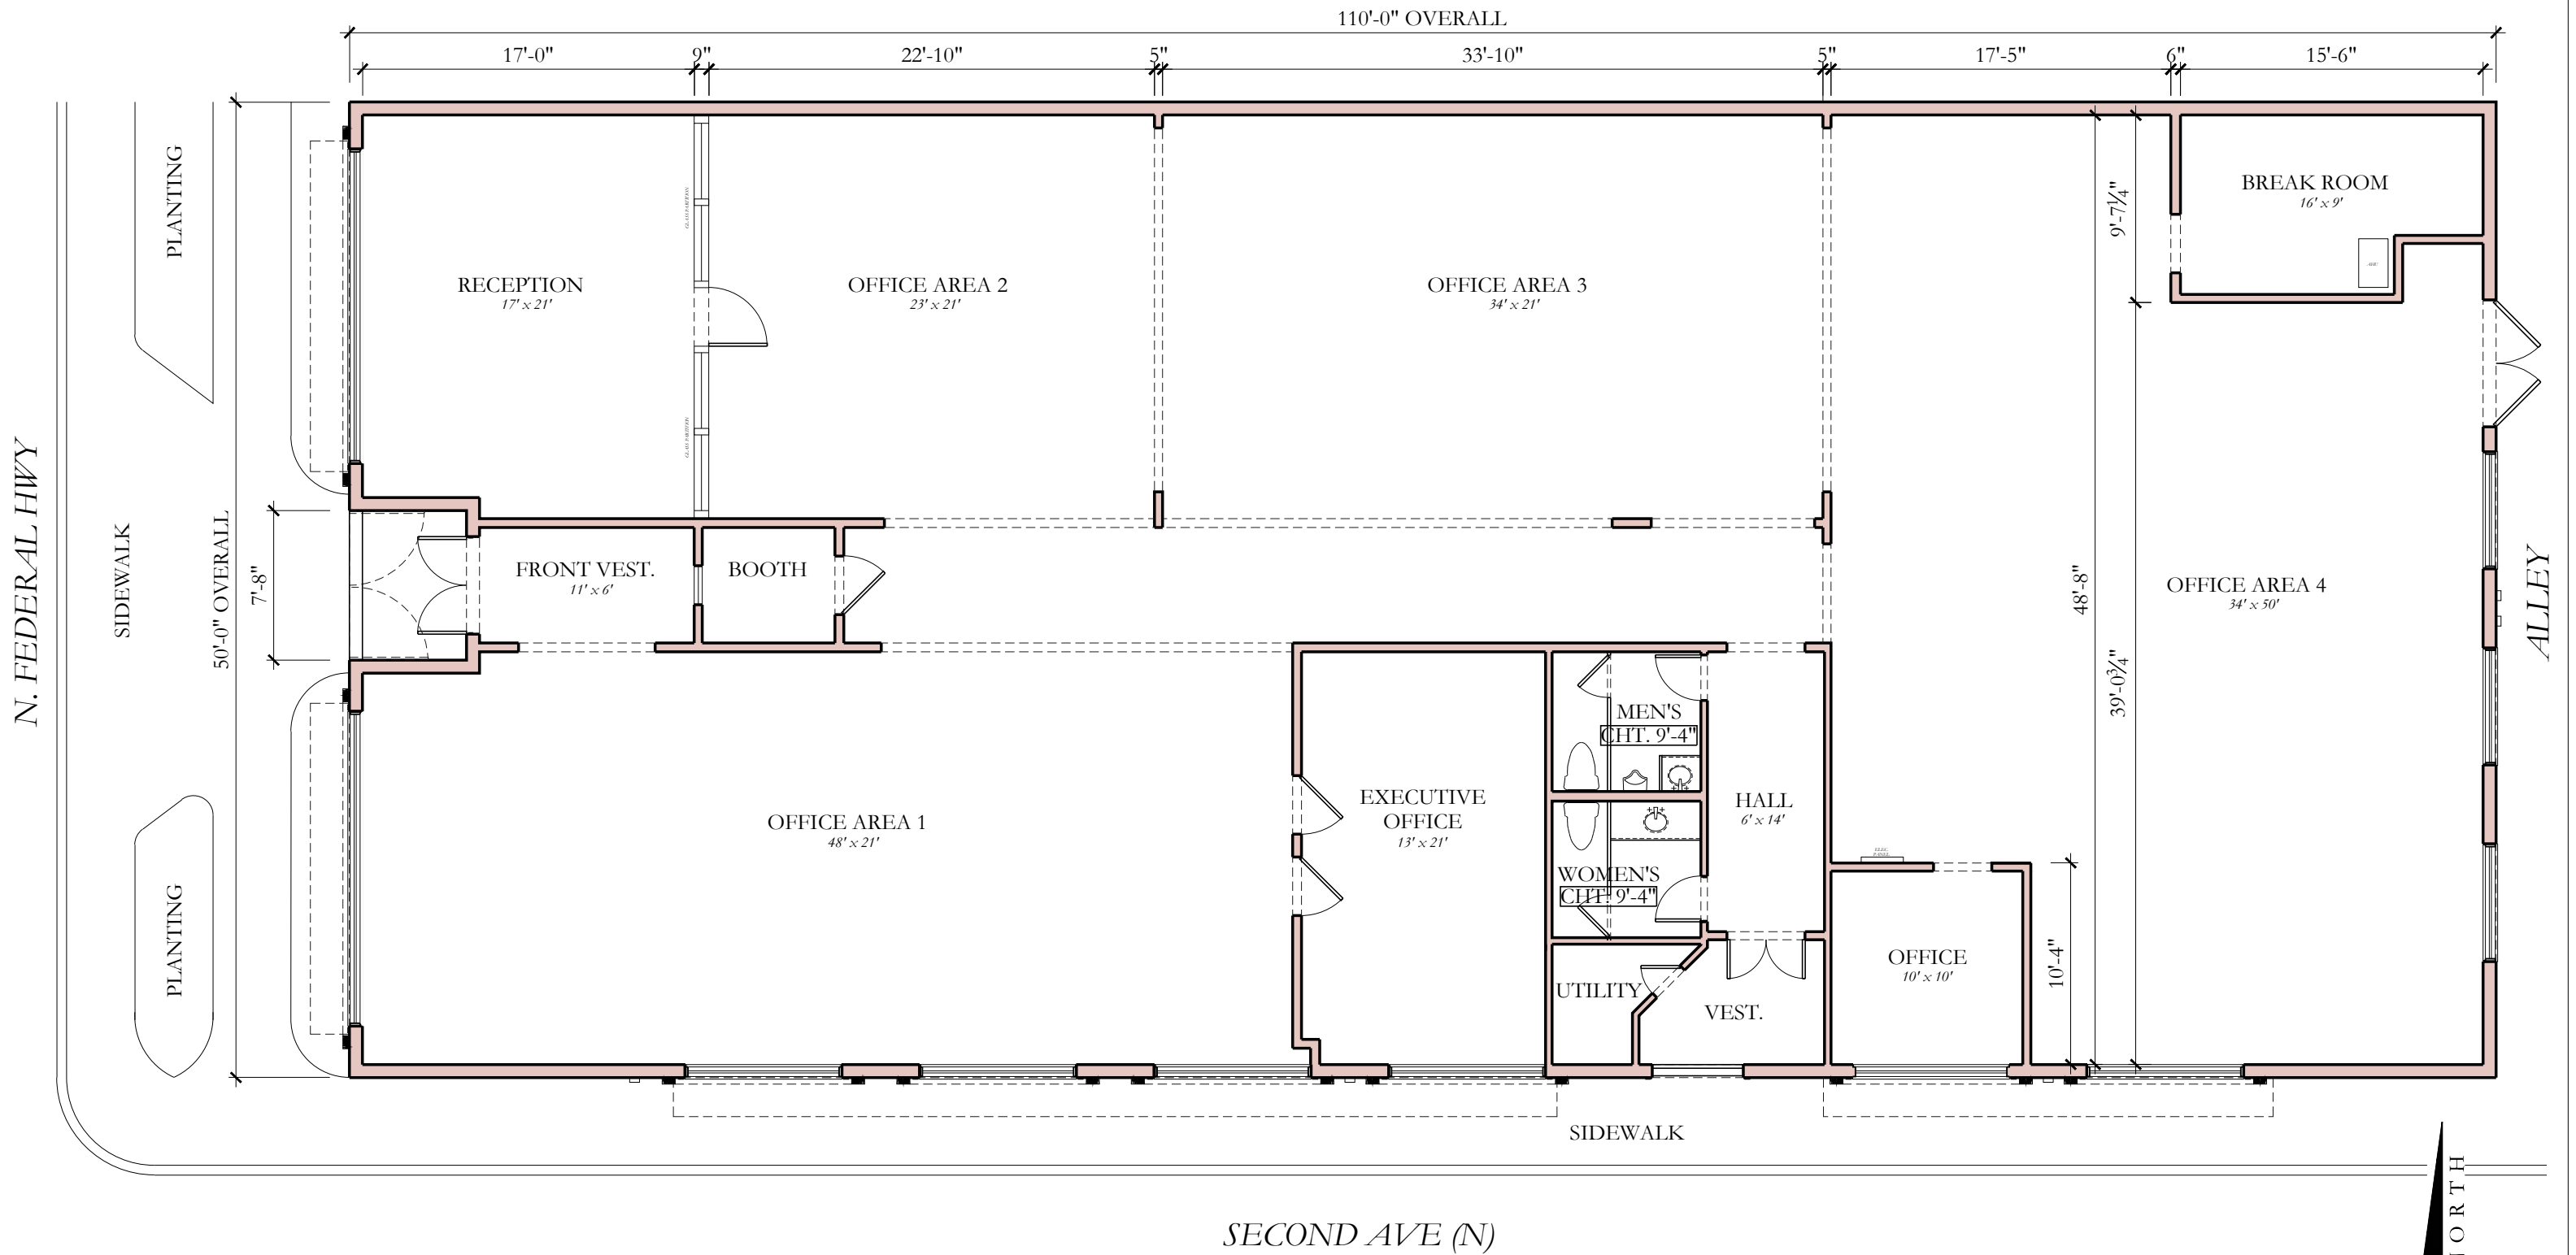

SECOND AVE (N)

