

SECOND FLOOR PLAN


zWORKS ON MAIN STREET

23 DECEMBER 2025



ROTTMANN | COLLIER
ARCHITECTS



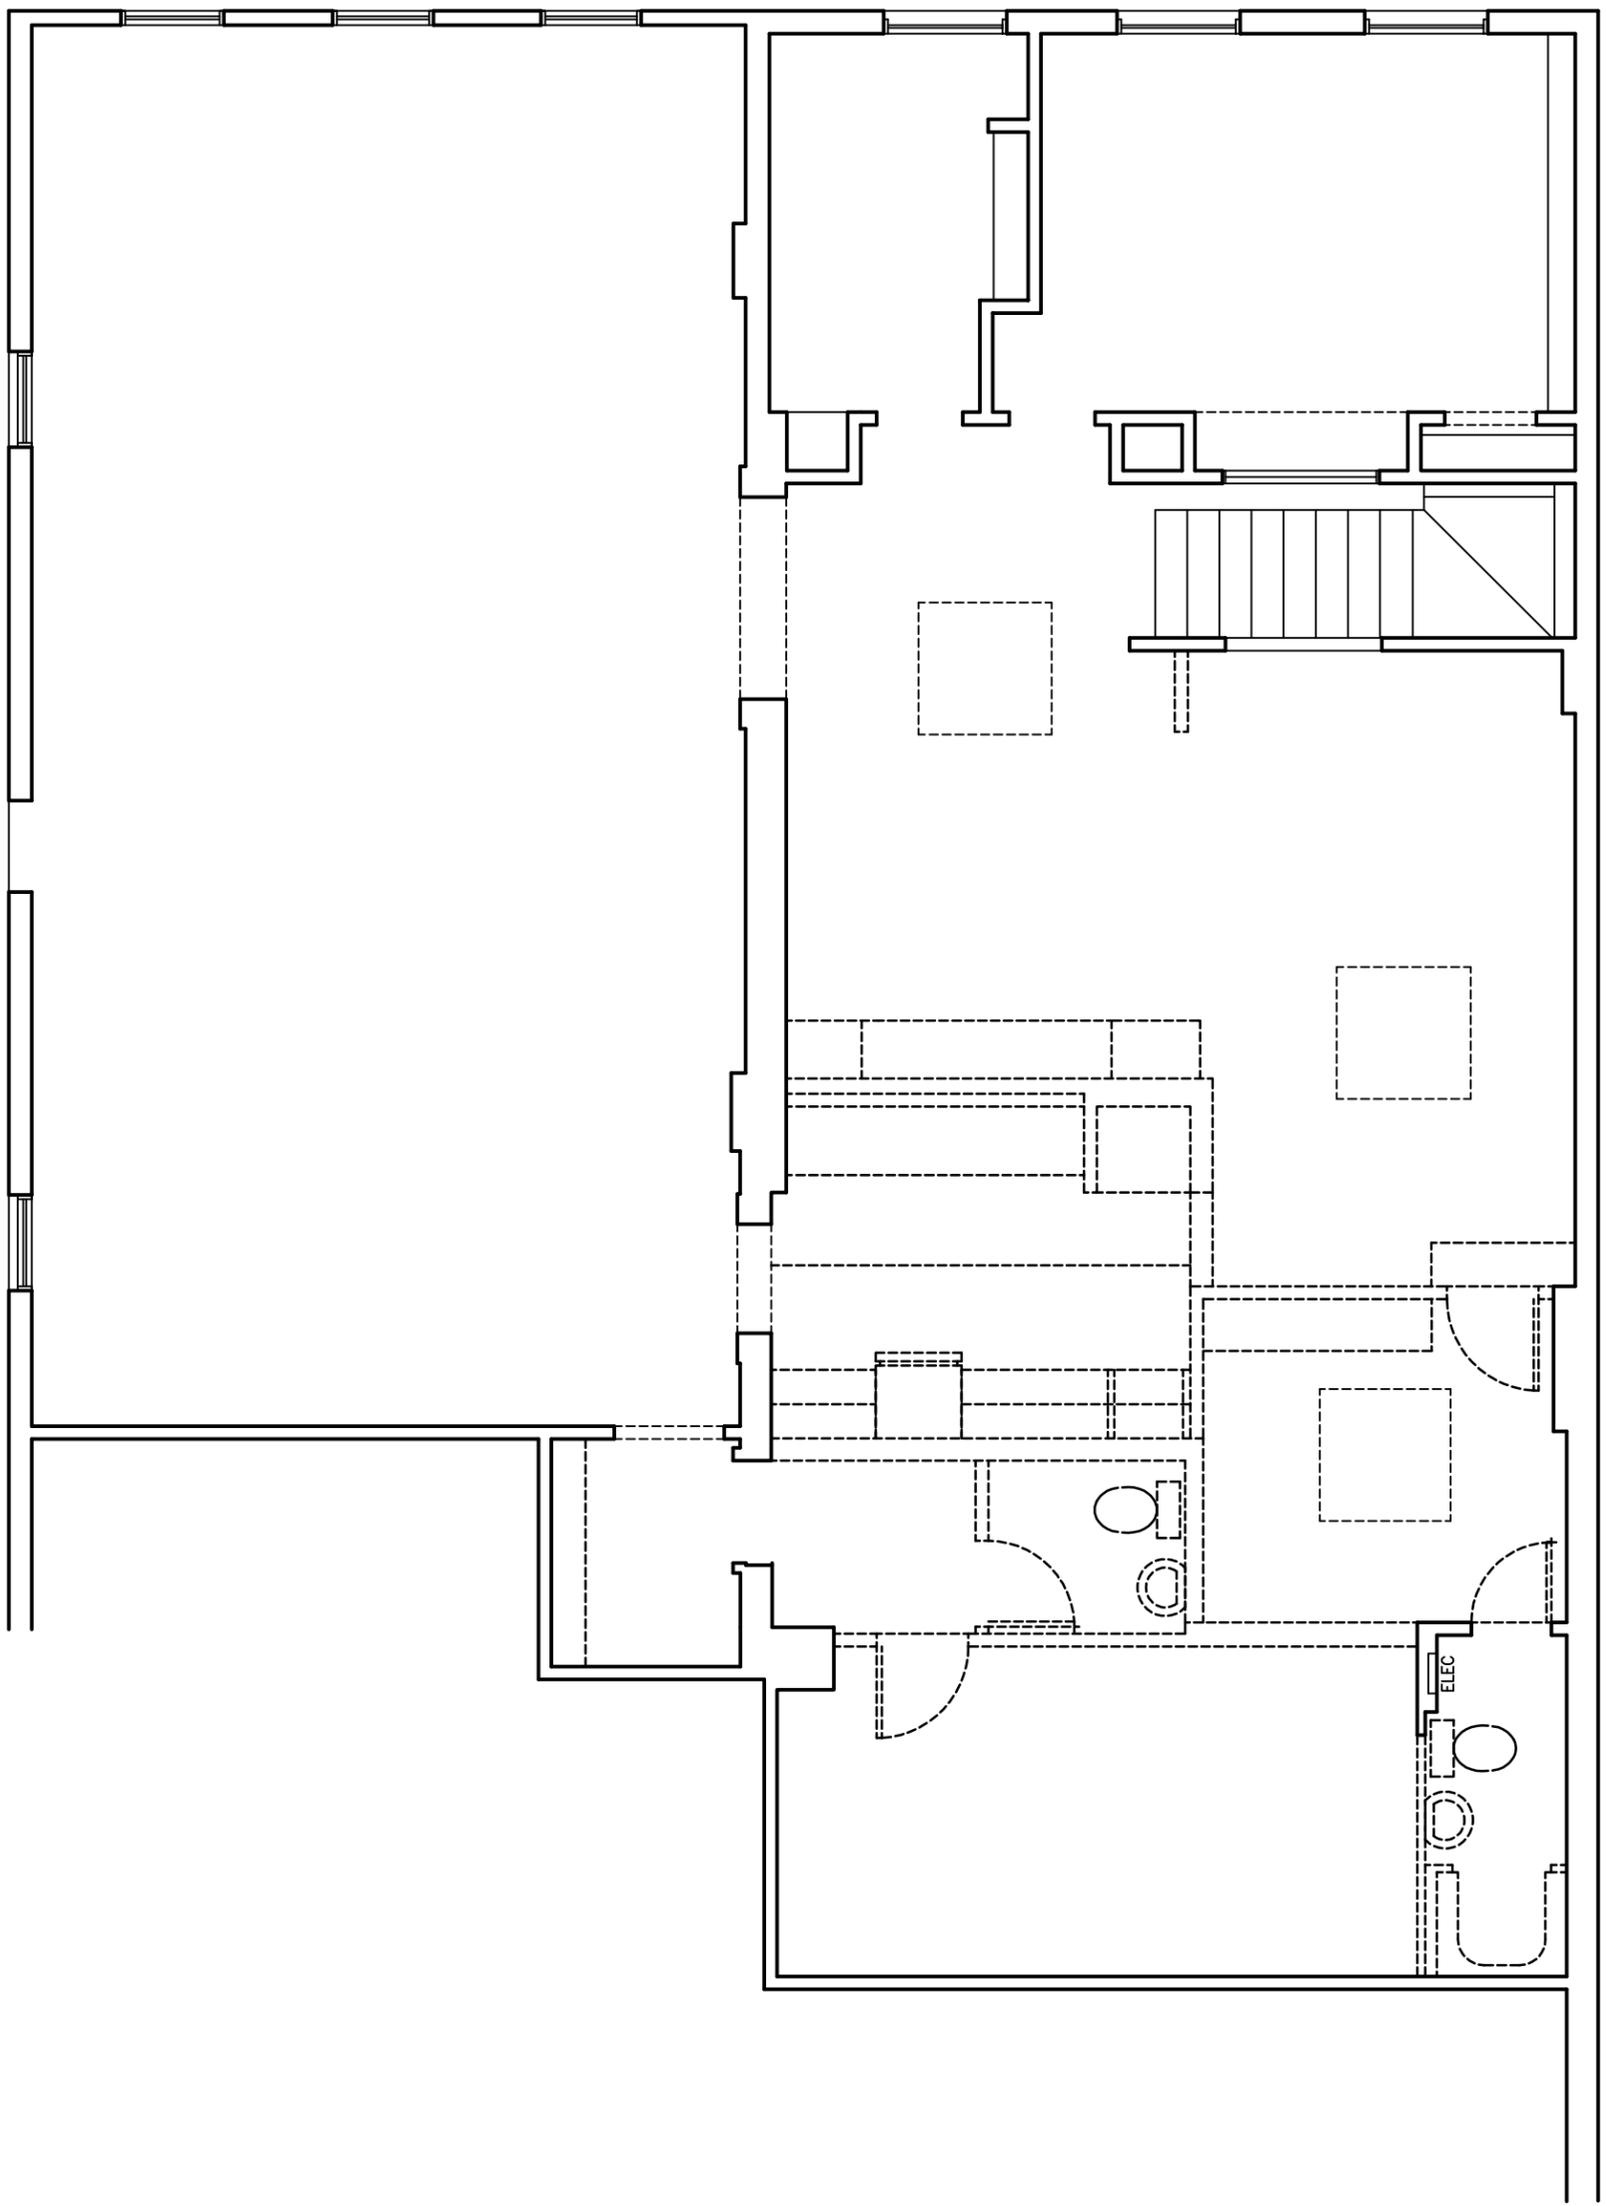

NORTH

DEMOLITION PLAN

zWORKS ON MAIN STREET

23 DECEMBER 2025



ROTTMANN | COLLIER
ARCHITECTS

