

INDUSTRIAL PROPERTY
FOR LEASE

2850 LEWISBERRY RD
YORK HAVEN, PA 17370



Amber Corbo

acorbo@naicir.com | 717 761 5070

Nik Sgagias

nsgagias@naicir.com | 717 761 5070



1015 Mumma Road
Lemoyne, PA 17043
circommercial.com

NAICIR

Information concerning this offering comes from sources deemed reliable, but no warranty is made as to the accuracy thereof, and it is submitted subject to errors, omissions, change of price or other conditions, prior sale or lease, or withdrawal without notice. All sizes approximate. PA License #RB024320A

2850 LEWISBERRY RD

PROPERTY DETAILS

FOR LEASE

\$5.00 - 8.00 SF/YR

OFFERING SUMMARY

Lease Rate	\$5.00 - 8.00 SF/yr (Double Net)
Number of Units	Two (2)
Lot Size	49.2 Acres
Building Size	67,443 SF
Available SF	1,500-16,347 SF

PROPERTY HIGHLIGHTS

- New, available suites for lease
- Additional 5,000 SF manufacturing/warehouse suite available, totaling 10,000 SF of industrial space
- Warehouse, production, and office spaces able to be leased in a variety of ways
- Clean, move in ready warehouse space with one (1) loading dock door
- 3-phase electric

PROPERTY SUMMARY

Address	2850 Lewisberry Rd York Haven, PA 17370
Municipality	Newberry Township
County	York County
Tax Parcel #	39-000-PG-0132-M-00000
Year Built	1979

PROPERTY DESCRIPTION

Conveniently located within minutes of I-83 in Newberry Township, this warehouse and production space is available for lease with the option to expand with additional office suites. One dock door with an open floor plan invites many production users as well as distribution.

BUILDING INFORMATION

# of Floors	One (1)
Restrooms	Five (5): Three (3) in office area Two (2) in production space
Roof	Rubber and Shingle
Ceiling Height	18'
Walls	Drywall
Basement	Partial
Floor Type	Concrete and Carpet
Docks	One (1)

UTILITIES & ZONING

Gas	On-site gas propane tank
Zoning	Commerce Center
HVAC	Electric, Gas, Geothermal
Electrical Capacity	3-phase



Amber Corbo

acorbo@naicir.com | 717 761 5070

Nik Sgagias

nsgagias@naicir.com | 717 761 5070

Information concerning this offering comes from sources deemed reliable, but no warranty is made as to the accuracy thereof, and it is submitted subject to errors, omissions, change of price or other conditions, prior sale or lease, or withdrawal without notice. All sizes approximate. PA License #RB024320A

1015 Mumma Road
Lemoyne, PA 17043
circommercial.com


NAICIR

2850 LEWISBERRY RD

FLOORPLAN

FOR LEASE

\$5.00 - 8.00 SF/YR

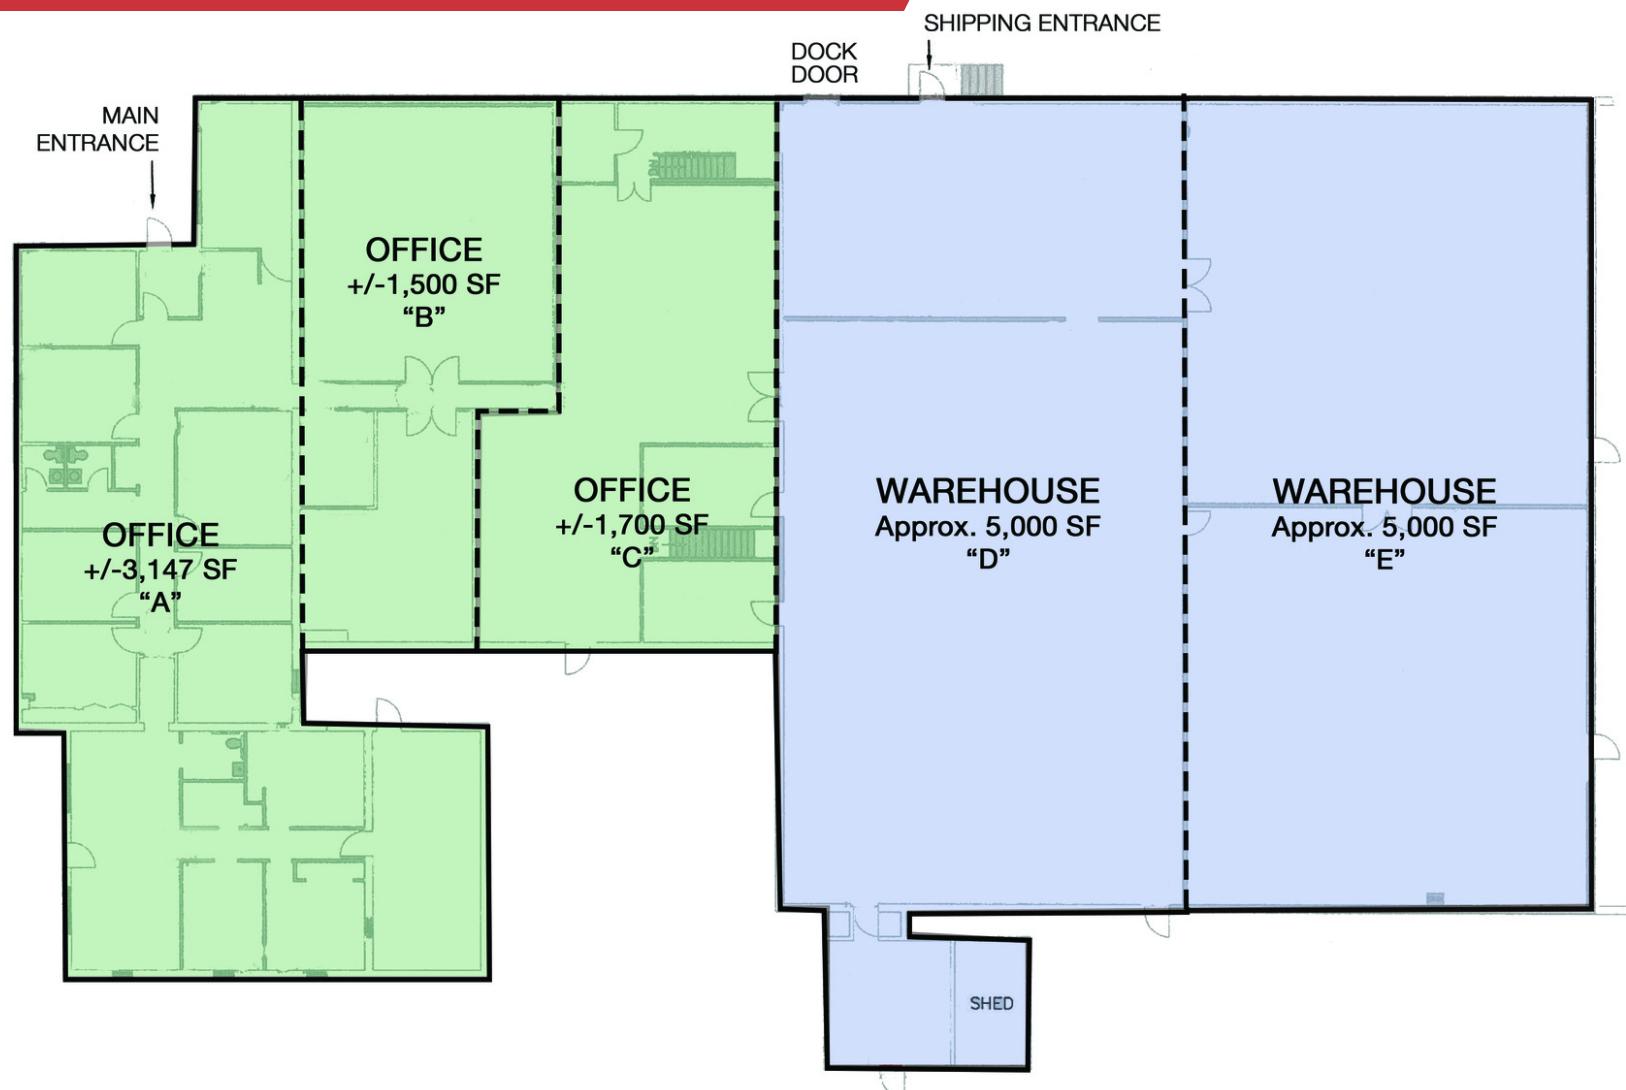

Various leasing options
Contact agent

Scale: 1" = 20'

Amber Corbo

acorbo@naicir.com | 717 761 5070

Nik Sgagias

nsgagias@naicir.com | 717 761 5070

Information concerning this offering comes from sources deemed reliable, but no warranty is made as to the accuracy thereof, and it is submitted subject to errors, omissions, change of price or other conditions, prior sale or lease, or withdrawal without notice. All sizes approximate. PA License #RB024320A

1015 Mumma Road
Lemoyne, PA 17043
circommercial.com


NAICIR

2850 LEWISBERRY RD

ADDITIONAL PHOTOS

FOR LEASE

\$5.00 - 8.00 SF/YR

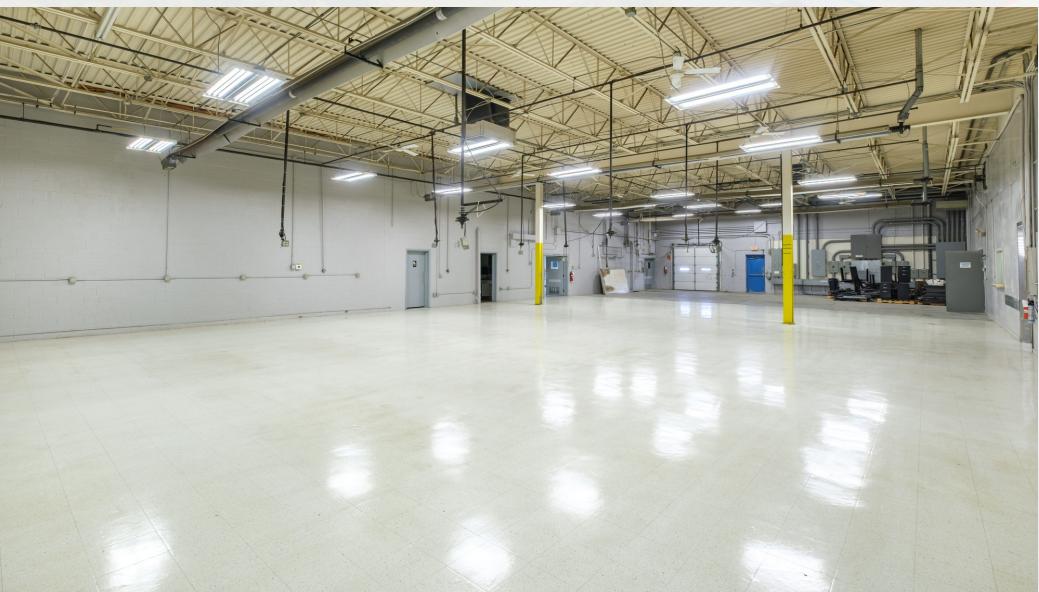

Amber Corbo

acorbo@naicir.com | 717 761 5070

Nik Sgagias

nsgagias@naicir.com | 717 761 5070

Information concerning this offering comes from sources deemed reliable, but no warranty is made as to the accuracy thereof, and it is submitted subject to errors, omissions, change of price or other conditions, prior sale or lease, or withdrawal without notice. All sizes approximate. PA License #RB024320A

1015 Mumma Road
Lemoyne, PA 17043
circommercial.com

NAICIR

2850 LEWISBERRY RD

ADDITIONAL PHOTOS

FOR LEASE

\$5.00 - 8.00 SF/YR



Amber Corbo

acorbo@naicir.com | 717 761 5070

Nik Sgagias

nsgagias@naicir.com | 717 761 5070

Information concerning this offering comes from sources deemed reliable, but no warranty is made as to the accuracy thereof, and it is submitted subject to errors, omissions, change of price or other conditions, prior sale or lease, or withdrawal without notice. All sizes approximate. PA License #RB024320A

1015 Mumma Road
Lemoyne, PA 17043
circommercial.com

NAICIR

2850 LEWISBERRY RD

LOCATION MAP

FOR LEASE
\$5.00 - 8.00 SF/YR



Amber Corbo

acorbo@naicir.com | 717 761 5070

Nik Sgagias

nsgagias@naicir.com | 717 761 5070

Information concerning this offering comes from sources deemed reliable, but no warranty is made as to the accuracy thereof, and it is submitted subject to errors, omissions, change of price or other conditions, prior sale or lease, or withdrawal without notice. All sizes approximate. PA License #RB024320A

1015 Mumma Road
Lemoyne, PA 17043
circommercial.com


NAICIR

2850 LEWISBERRY RD

DEMOGRAPHICS

FOR LEASE

\$5.00 - 8.00 SF/YR

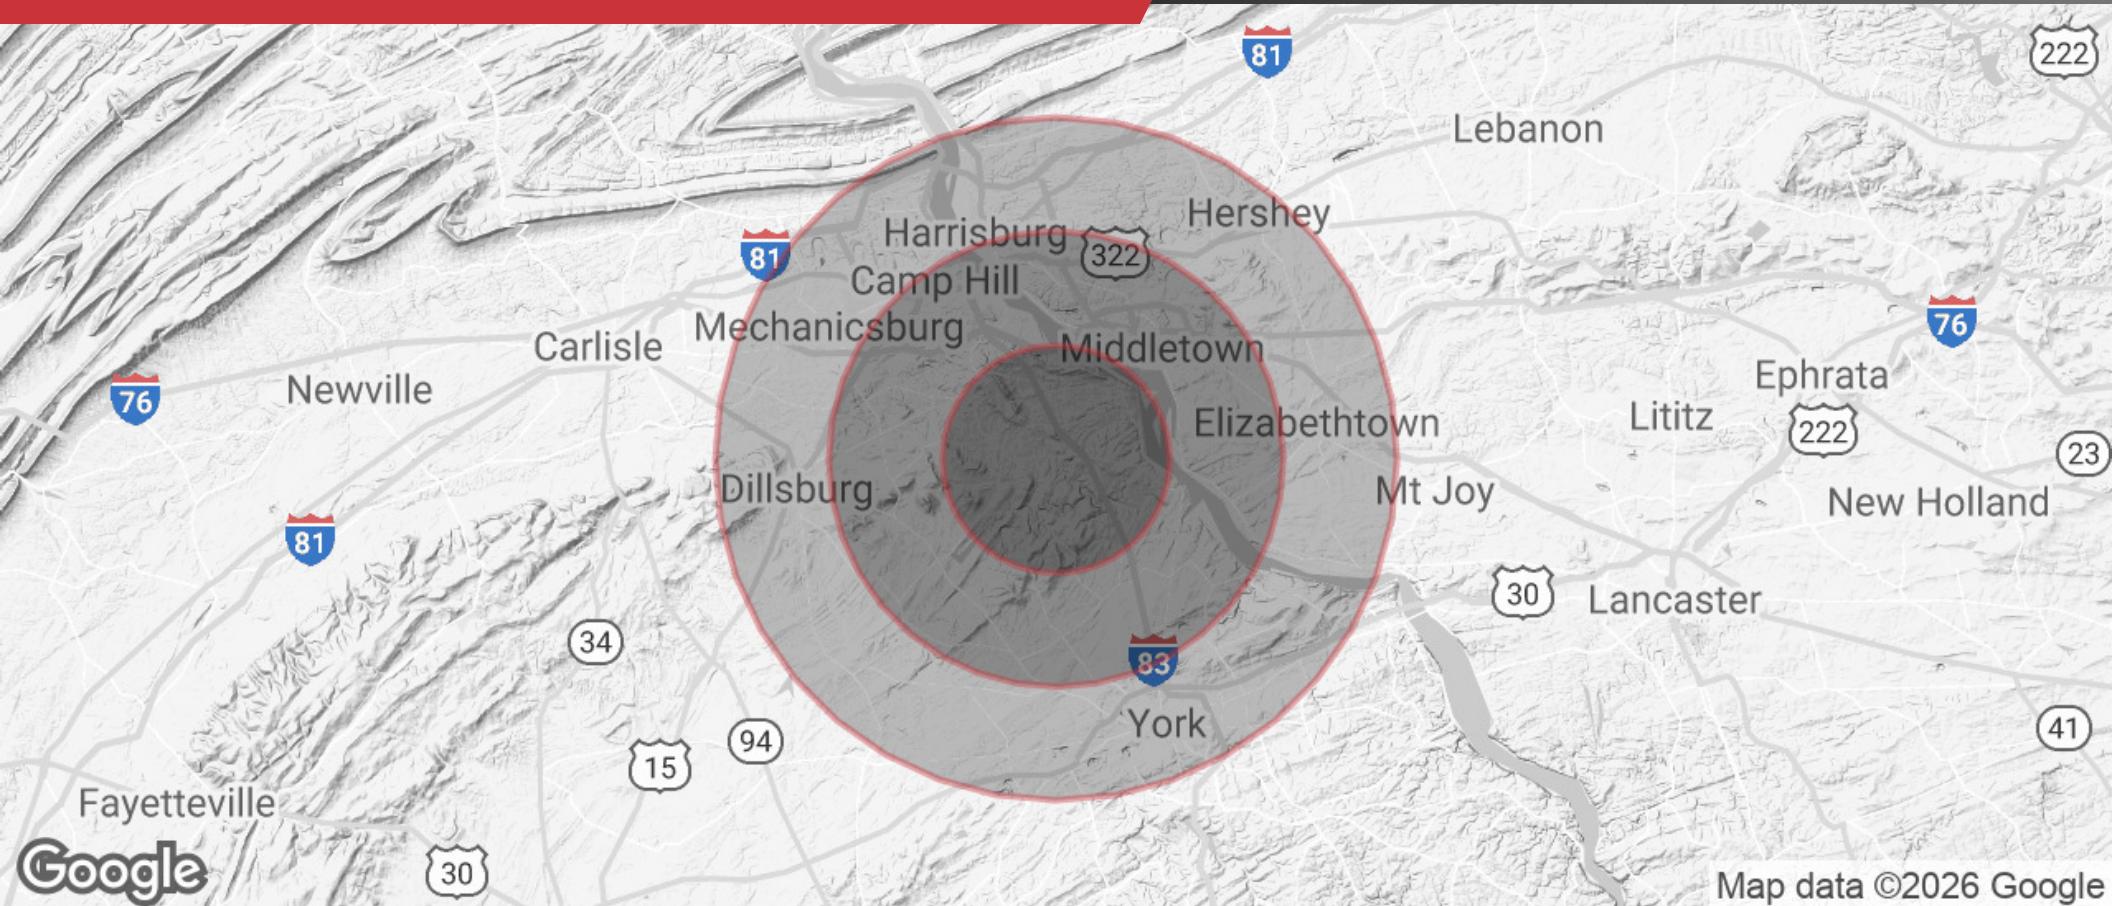

POPULATION

5 MILES	10 MILES	15 MILES
29,692	234,074	720,042



HOUSEHOLDS

5 MILES	10 MILES	15 MILES
11,577	91,182	285,860



INCOME

5 MILES	10 MILES	15 MILES
\$113,174	\$104,374	\$104,192

Amber Corbo

acorbo@naicir.com | 717 761 5070

Nik Sgagias

nsgagias@naicir.com | 717 761 5070

Information concerning this offering comes from sources deemed reliable, but no warranty is made as to the accuracy thereof, and it is submitted subject to errors, omissions, change of price or other conditions, prior sale or lease, or withdrawal without notice. All sizes approximate. PA License #RB024320A

1015 Mumma Road
Lemoyne, PA 17043
circommercial.com

NAICIR