

# FOR LEASE COLLEGE AREA RETAIL

6729 EL CAJON BLVD., SAN DIEGO, CA 92115



**Hannah Cheadle**, Sales and Leasing Associate | [Hannah@PacificCoastCommercial.com](mailto:Hannah@PacificCoastCommercial.com) | Lic. # 02169277

**Martin F. Alfaro**, Associate Vice President | [Martin@PacificCoastCommercial.com](mailto:Martin@PacificCoastCommercial.com) | Lic. # 01230078

(619) 469-3600, 10721 Trenea St., Suite 200, San Diego, CA 92131 | [www.PacificCoastCommercial.com](http://www.PacificCoastCommercial.com) | Lic. # 01209930

  
**PACIFIC COAST  
COMMERCIAL**  
SALES • MANAGEMENT • LEASING

**TCN**  
WORLDWIDE  
REAL ESTATE SERVICES

# PROPERTY FEATURES

## ADDRESS:

6729 El Cajon Blvd., San Diego, CA 92115

## AVAILABLE:


±2,035 SF Retail Space in ±6,373 SF Strip Center

## FEATURES:

- End Cap Space with Monument Signage Available
- 2<sup>nd</sup> Gen. Restaurant Space with Limited Seating
- Ideal for Take-Out, Catering, Cloud Kitchen, or Bakery
- Close Proximity to SDSU and Centrally Located
- Center is Shared with Epic Wings 'n Things

## LEASE RATE:

Call Listing Office For Pricing

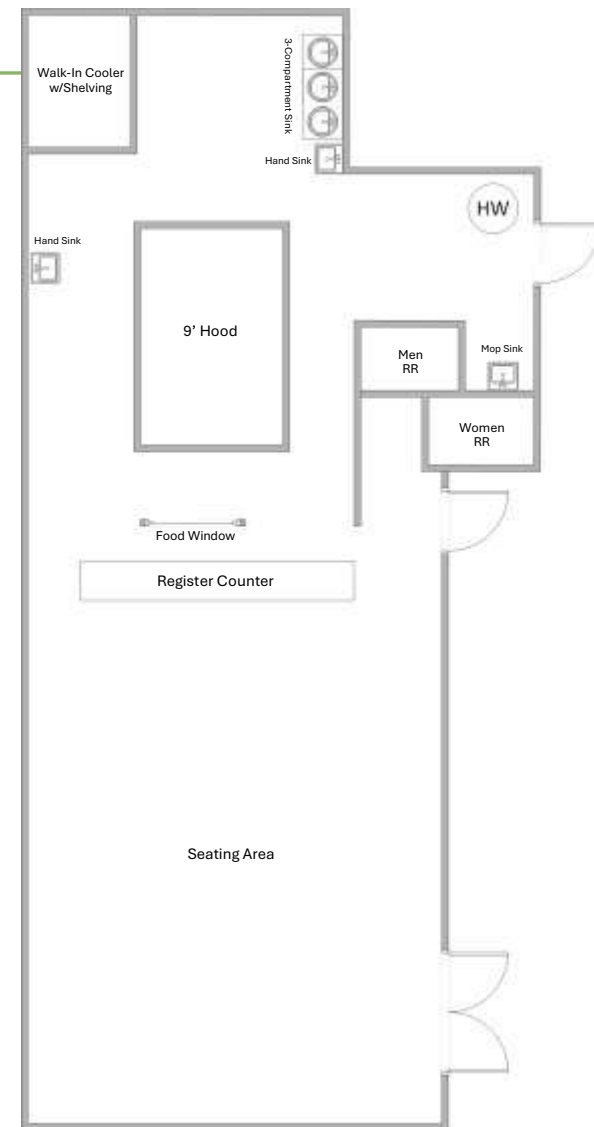

\* Floor Plan is not to scale; for reference purposes only.

## HANNAH CHEADLE

Sales & Leasing Associate

(619) 940-4811

Hannah@PacificCoastCommercial.com

Lic. 02169277

## MARTIN F. ALFARO

Associate Vice President

(858) 598-2890

Martin@PacificCoastCommercial.com

Lic. 01230078




(619) 469-3600 | 10721 Treena St., Ste 200, San Diego, CA 92131 | [www.PacificCoastCommercial.com](http://www.PacificCoastCommercial.com) | Lic. 01209930

The information contained herein has been given to us by the owner of the property or other sources we deem reliable, we have no reason to doubt its accuracy, but we do not guarantee it. All information should be verified prior to transaction.



# NEARBY AMENITIES

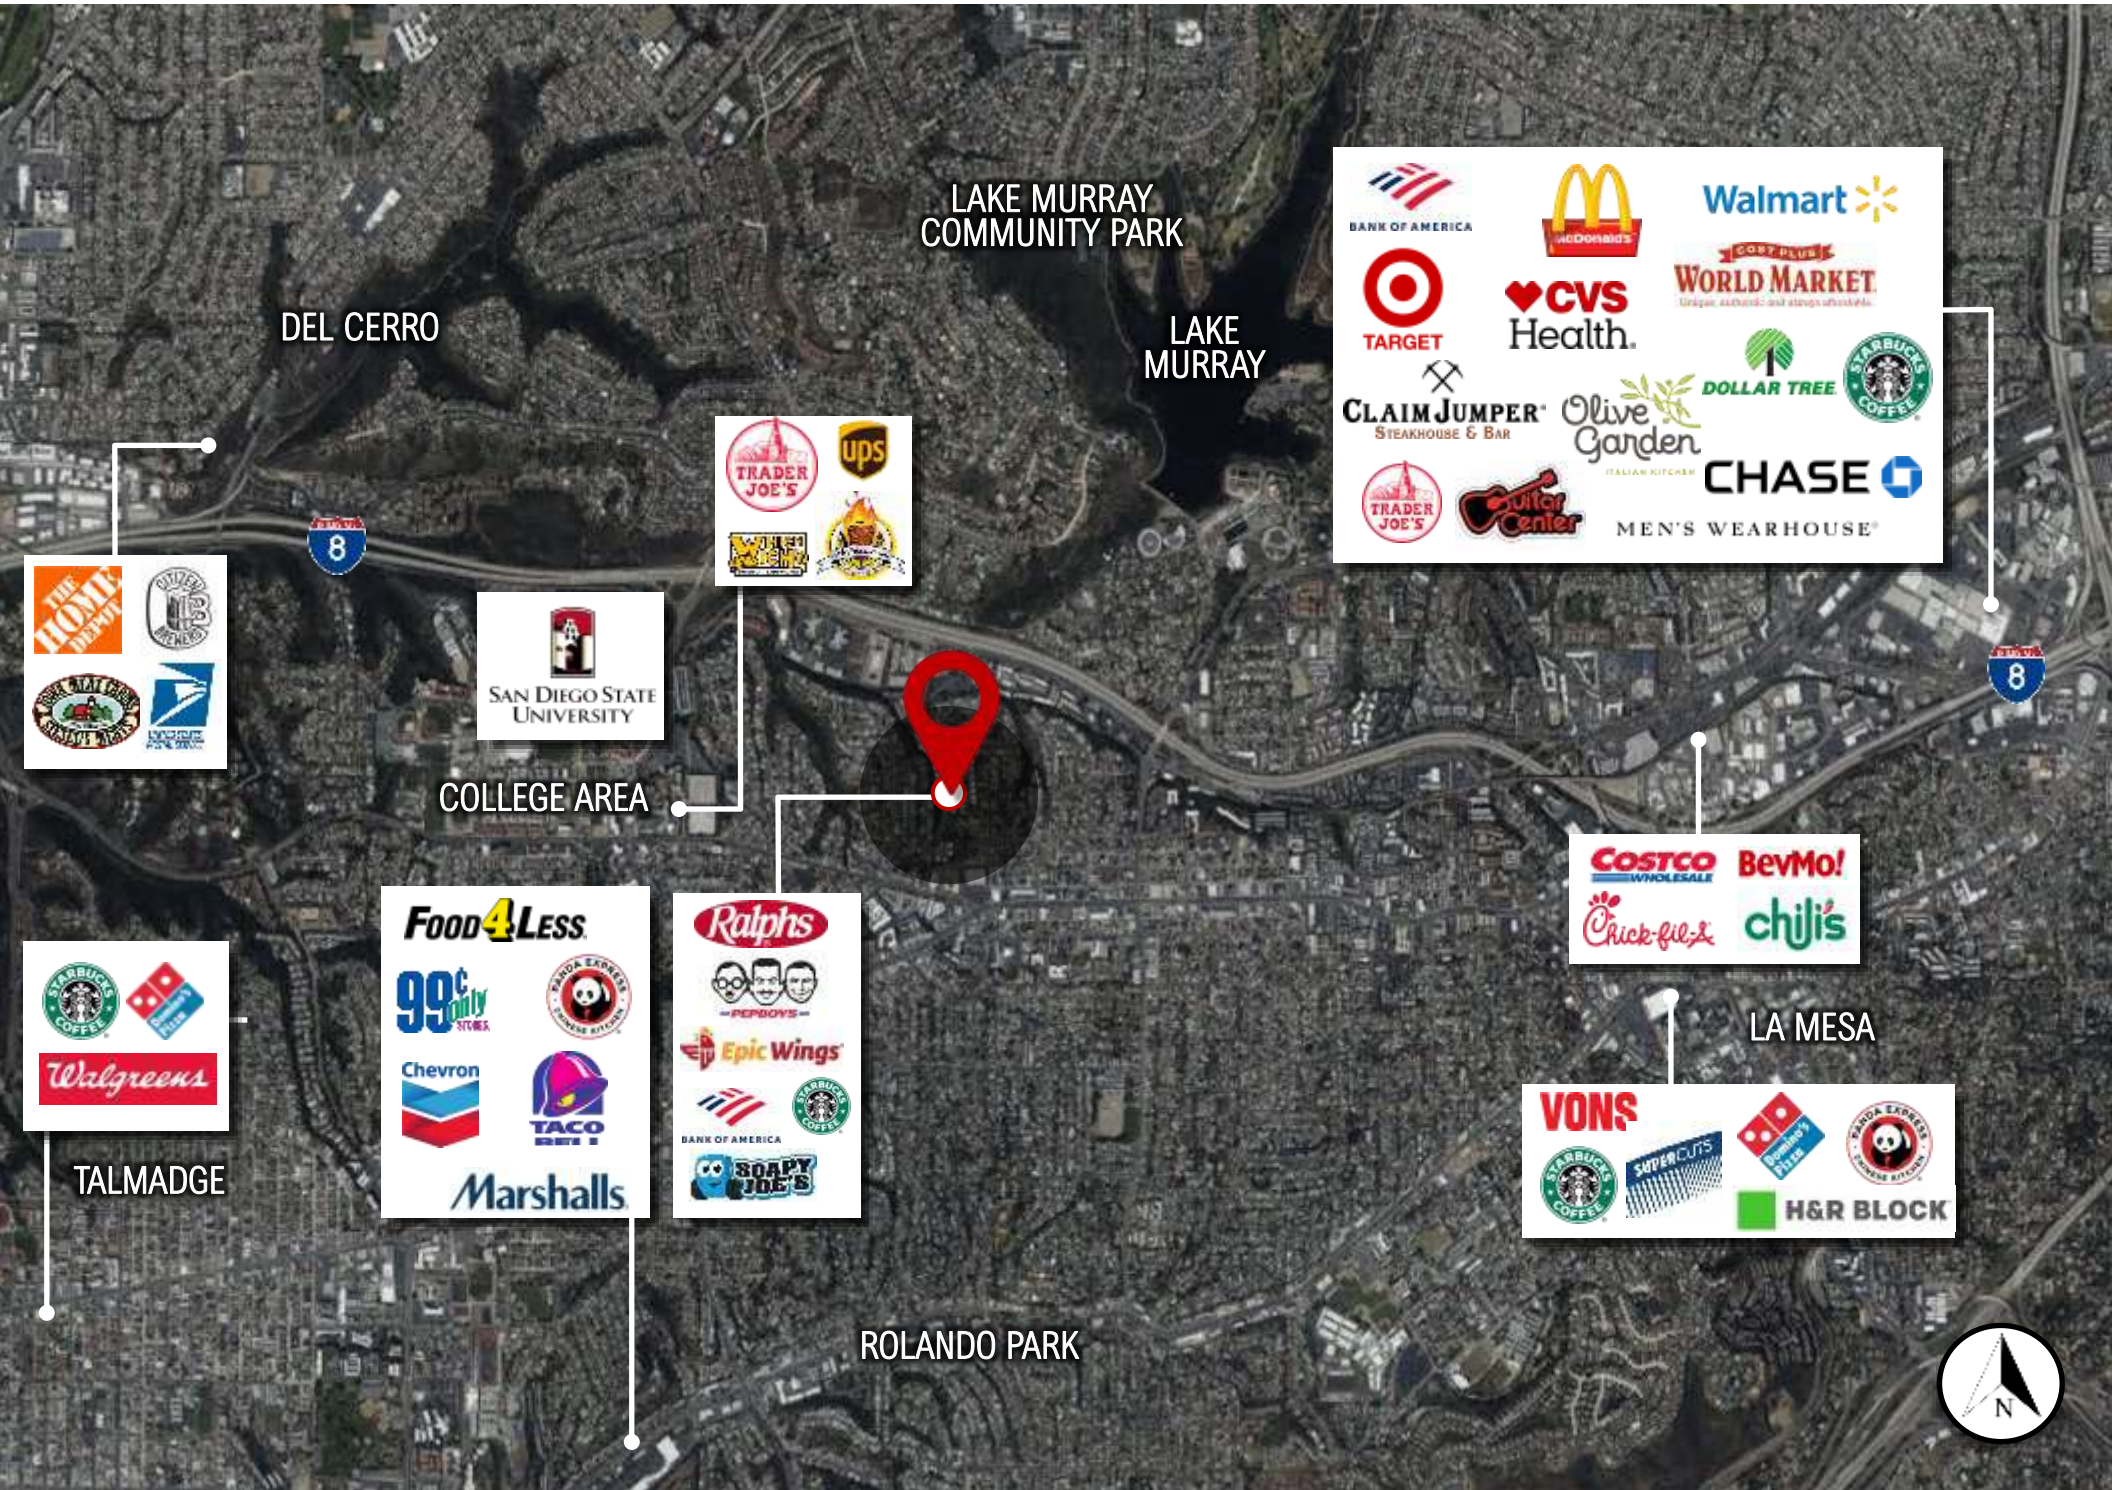







# PROPERTY PHOTOS



## HANNAH CHEADLE

Sales & Leasing Associate  
(619) 940-4811  
Hannah@PacificCoastCommercial.com  
Lic. 02169277

## MARTIN F. ALFARO

Associate Vice President  
(858) 598-2890  
Martin@PacificCoastCommercial.com  
Lic. 01230078



(619) 469-3600 | 10721 Treena St., Ste 200, San Diego, CA 92131 | [www.PacificCoastCommercial.com](http://www.PacificCoastCommercial.com) | Lic. 01209930

The information contained herein has been given to us by the owner of the property or other sources we deem reliable, we have no reason to doubt its accuracy, but we do not guarantee it. All information should be verified prior to transaction.



# CONTACT INFORMATION

## HANNAH CHEADLE

Sales & Leasing Associate

(619) 940-4811

Hannah@PacificCoastCommercial.com

Lic. 02169277

## MARTIN F. ALFARO

Associate Vice President

(858) 598-2890

Martin@PacificCoastCommercial.com

Lic. 01230078

## PACIFIC COAST COMMERCIAL

(619) 469-3600

10721 Trenea Street, Suite 200

San Diego, CA 92131

www.PacificCoastCommercial.com

Lic. 01209930



The information contained herein has been given to us by the owner of the property or other sources we deem reliable, we have no reason to doubt its accuracy, but we do not guarantee it. All information, including zoning and use, should be verified prior to transaction.

