



FOR LEASE

Woodland Business Center

1717 E 116TH STREET

Carmel, IN 46032

PRESENTED BY:


JESS LAWHEAD, CCIM

O: 317.843.8448

jess.lawhead@svn.com

IN #RB14047741

PROPERTY SUMMARY

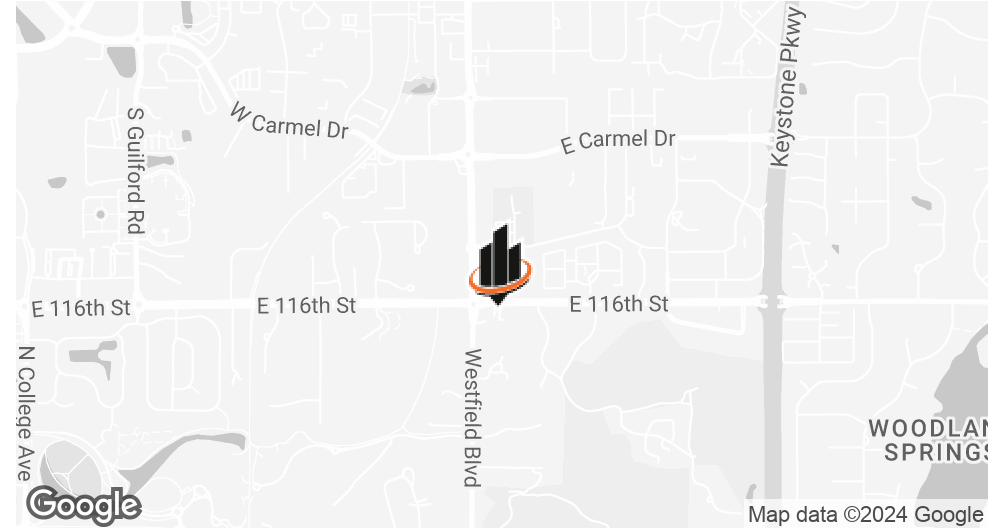

OFFERING SUMMARY

LEASE RATE:	\$600.00 - 800.00 per month (Full Service)
BUILDING SIZE:	7,493 SF
AVAILABLE SF:	187 - 299 SF
LOT SIZE:	0.52 Acres
RENOVATED:	2023
ZONING:	B-5
MARKET:	Indianapolis
SUBMARKET:	Carmel

JESS LAWHEAD, CCIM

O: 317.843.8448

jess.lawhead@svn.com

IN #RB14047741

PROPERTY OVERVIEW

SVN | Northern Commercial is pleased to present a 1st level office spaces within Woodland Business Center, conveniently located at the intersection of 116th Street and Rangeline Road.

PROPERTY HIGHLIGHTS

- Central Carmel Location
- High Visibility Building with Signage Available
- Interior Suites Available
- Easy Access to Keystone Avenue and US-31

PLANS



EXISTING FIRST FLOOR PLAN
SCALE: 1/8" = 1'-0"

1717 East 116th Street
Carmel, Indiana

EXISTING FIRST FLOOR PLAN
SHEET NO. A101

LEGEND

Available

JESS LAWHEAD, CCIM

O: 317.843.8448

jess.lawhead@svn.com

IN #RB14047741

PLANS

LEASE INFORMATION

LEASE TYPE:	Full Service	LEASE TERM:	Negotiable
TOTAL SPACE:	187 - 299 SF	LEASE RATE:	\$600.00 - \$800.00 per month

AVAILABLE SPACES

SUITE	TENANT	SIZE	TYPE	RATE	DESCRIPTION
Suite 103	Available	299 SF	Full Service	\$800 per month	Exterior Suite with Window
Suite 110	Available	254 SF	Full Service	\$650 per month	-
Suite 112	Available	187 SF	Full Service	\$600 per month	-
Suite 113	Available	187 SF	Full Service	\$600 per month	-

JESS LAWHEAD, CCIM


O: 317.843.8448
jess.lawhead@svn.com
IN #RB14047741

ADDITIONAL PHOTOS



JESS LAWHEAD, CCIM
O: 317.843.8448
jess.lawhead@svn.com
IN #RB14047741

LOCATION MAP

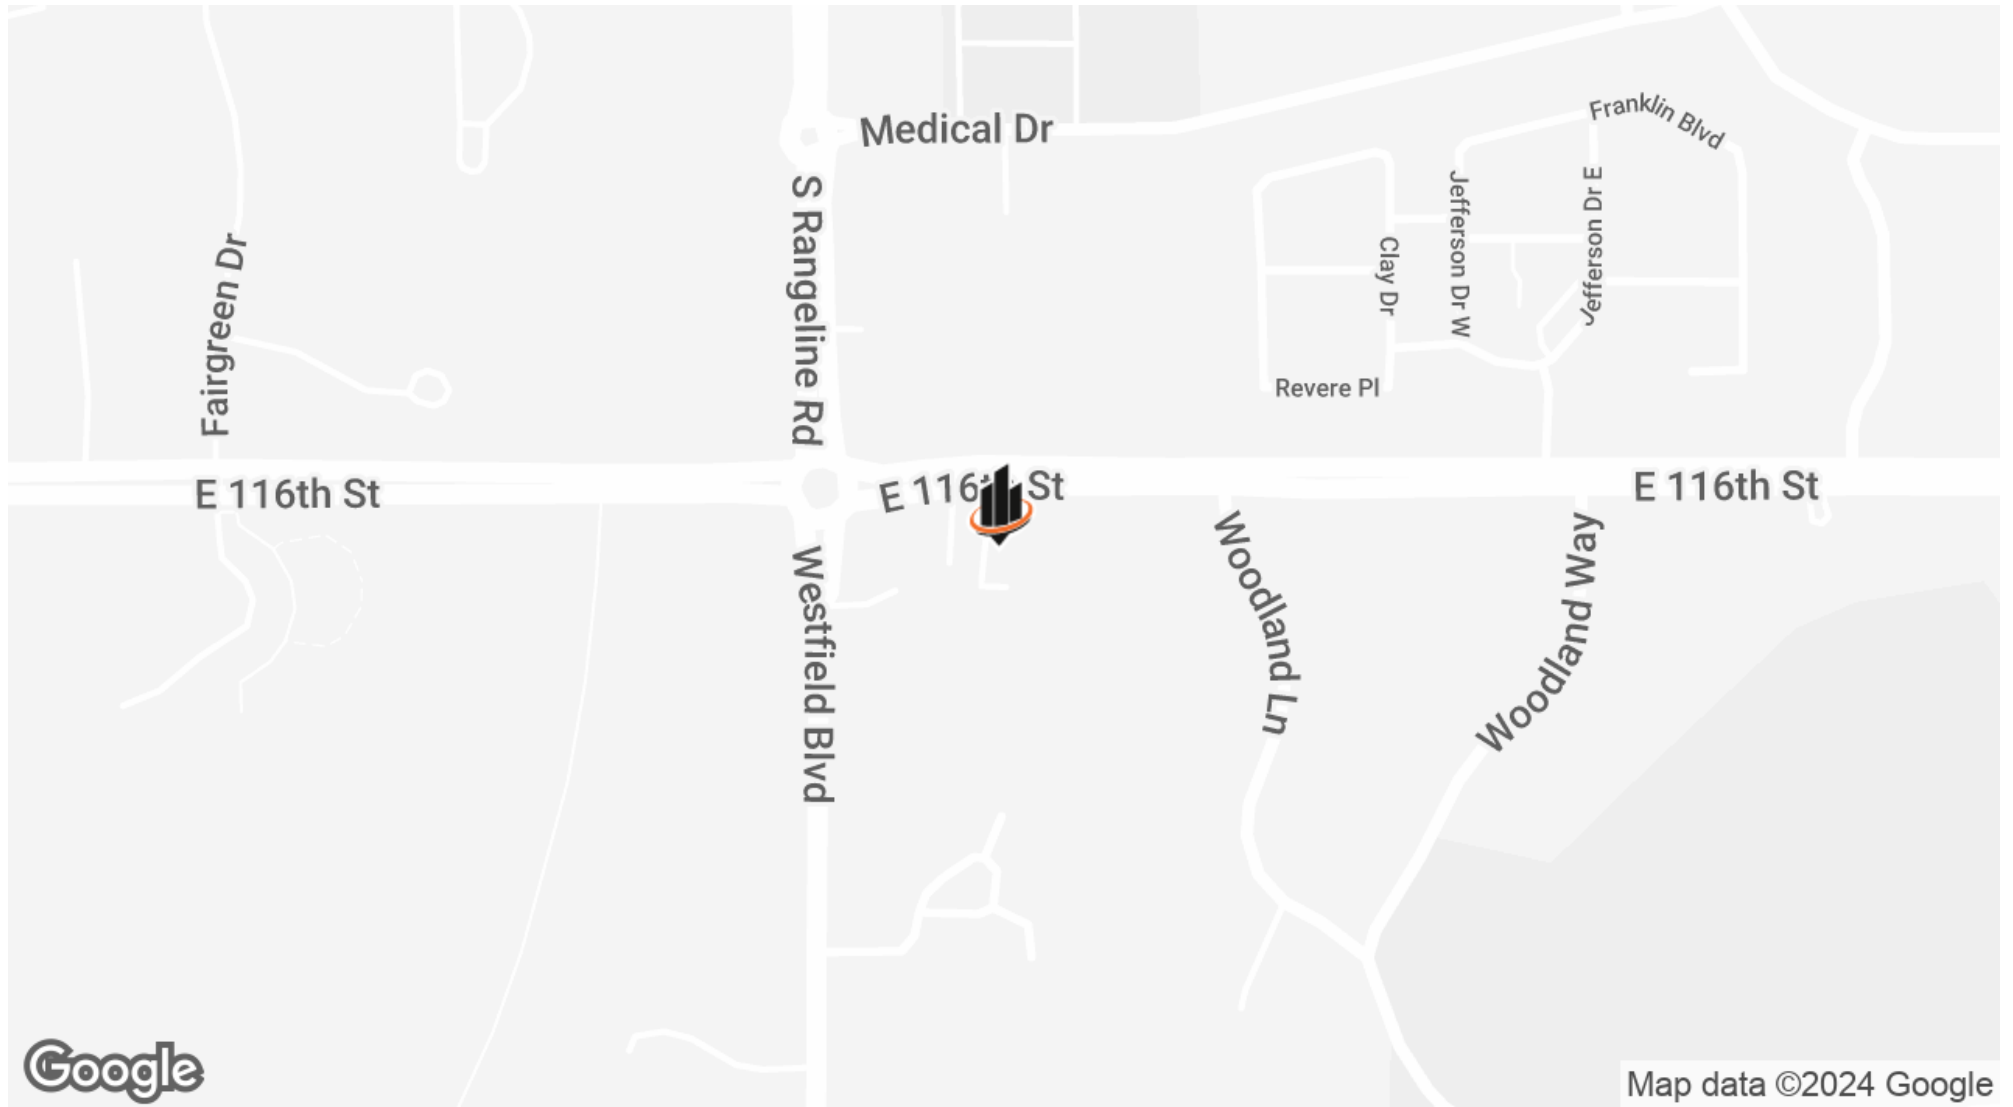

JESS LAWHEAD, CCIM

O: 317.843.8448

jess.lawhead@svn.com

IN #RB14047741

DEMOGRAPHICS MAP & REPORT

POPULATION


0.5 MILES 1 MILE 1.5 MILES

	0.5 MILES	1 MILE	1.5 MILES
TOTAL POPULATION	1,962	7,309	17,942
AVERAGE AGE	38.9	40.6	42.6
AVERAGE AGE (MALE)	32.5	36.9	40.7
AVERAGE AGE (FEMALE)	45.0	44.0	43.9

HOUSEHOLDS & INCOME 0.5 MILES 1 MILE 1.5 MILES

	0.5 MILES	1 MILE	1.5 MILES
TOTAL HOUSEHOLDS	906	3,647	8,628
# OF PERSONS PER HH	2.2	2.0	2.1
AVERAGE HH INCOME	\$77,295	\$83,973	\$91,627
AVERAGE HOUSE VALUE	\$175,395	\$226,554	\$236,496

* Demographic data derived from 2020 ACS - US Census

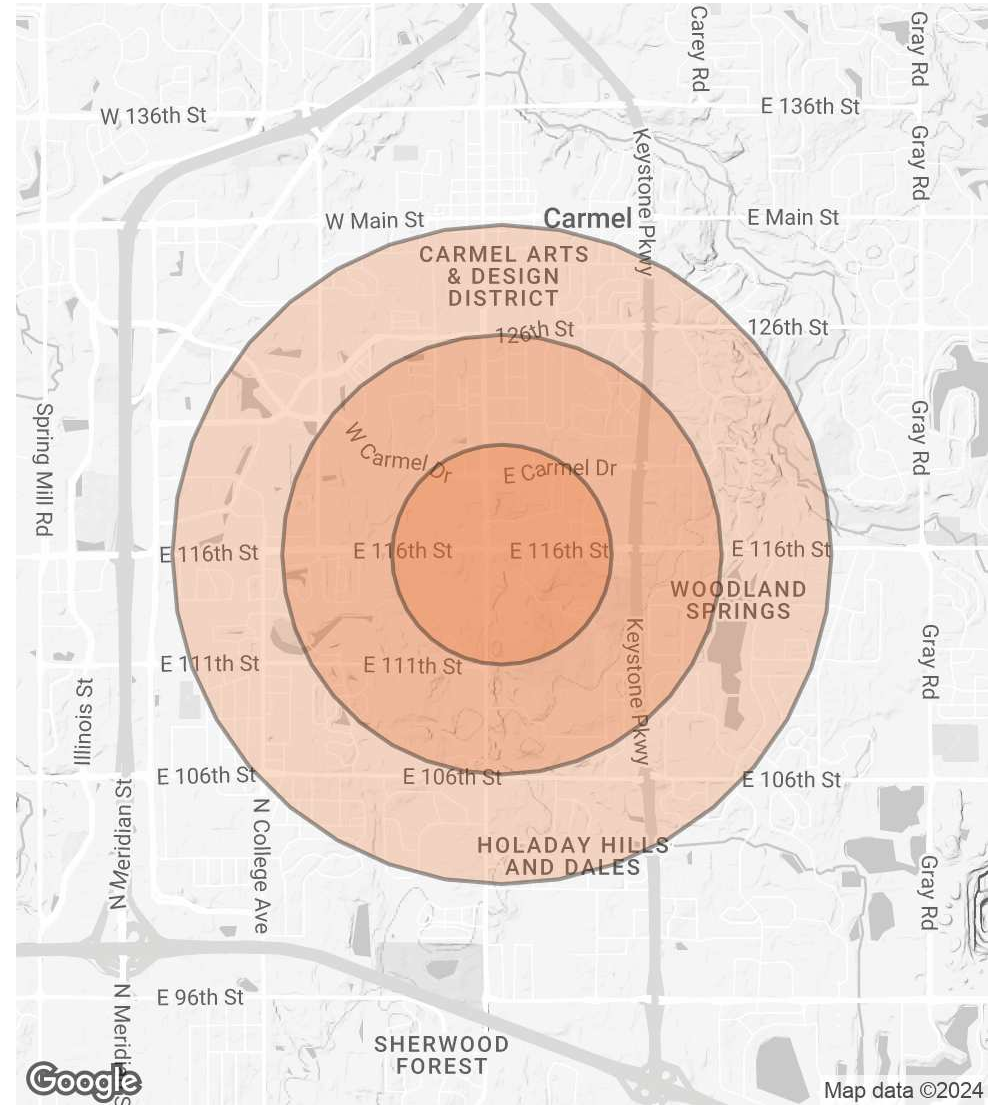

JESS LAWHEAD, CCIM

O: 317.843.8448

jess.lawhead@svn.com

IN #RB14047741