




1 NW PERSPECTIVE VIEW - BLDG. A
NOT TO SCALE

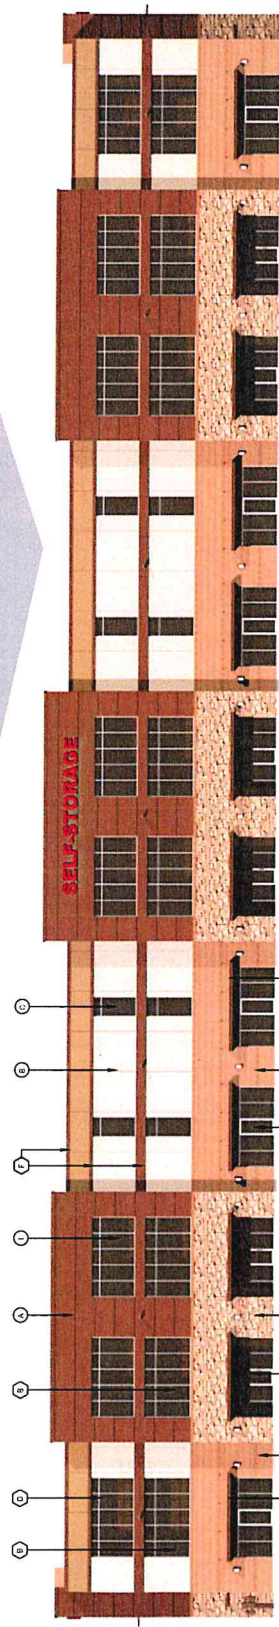

2 NORTH ELEVATION (1:30) - BLDG. A
NOT TO SCALE

NO.	NAME	ITEM
1	A	CANOPY
2	B	DISPLAY WINDOW
3	C	DIVIDED LIGHT WINDOW
4	D	TRANSOM
5	E	FRAMED ENTRY
6	F	ORNAMENTAL FACADE TRIM

NO.	MATERIAL	BRAND	COLOR/PCD.	REF-FINISH
1	3-1/4" FACE BRUCCO	OPREGA PRODUCTS	TOYNE COLOR	COLOR-INTRINSIC
2	3-1/4" FACE BRUCCO	OPREGA PRODUCTS	BEIGE	COLOR-INTRINSIC
3	3-1/4" FACE BRUCCO	OPREGA PRODUCTS	HAZEL NUT	COLOR-INTRINSIC
4	SOLDIER BRICK	ACME CERTECH PLANT	ROXBORO	COLOR-INTRINSIC
5	FACE BRICK	ACME CERTECH PLANT	ROXBORO	HAND-APPLIED INTERGALTY-COLORED
6	STONE	TEXAS STONE DESIGN, INC.	DALLAS LEDGESTONE	NATURAL
7	STOREROOM DOOR/STORAGE UNIT	SHERWIN WILLIAMS	BAZOOKA UP	PRE-FINISHED RETAIL
8	STOREROOM DOOR/STORAGE UNIT	N/A	NATURAL ALUMINUM W/ BROWN ANODIZING	WITH LOW-E GLASS
9	TRANSOM	N/A	NATURAL ALUMINUM W/ BROWN ANODIZING	WITH LOW-E GLASS

NO.	REVISION	NO.	REVISION