

FOUNTAIN HILLS

PROFESSIONAL CENTER

13620 N Saguaro Blvd. | Fountain Hills, AZ 85268

FOR LEASE | MEDICAL OFFICE

CBRE

PROPERTY OVERVIEW

Fountain Hills Professional Center is a one-story, garden-style building spanning approximately 20,194 square feet, suitable for both medical and general office use. The property features ample parking and is surrounded by various amenities, including restaurants and retail shops. Fountain Hills Professional Center is centrally located, only minutes from the Town Center and Fountain Park.

PROPERTY HIGHLIGHTS



Healthcare Tenant Synergy



Prominent Monument Signage



Generous Tenant Improvements



Month-to-Month Clinical Space Available



Excellent Visibility Fronting N Saguaro Blvd.



Convenient Surface & Covered Parking Available



Close to Established Retail and Dining

DEMOGRAPHICS

POPULATION



MEDIAN HH INCOME



SOURCE: ESRI



PROPERTY SUMMARY

TYPE:

Multi-tenant medical office building

BUILDING SF:

±20,194 SF

AVAILABLE SF:

Suite 50: ±2,519 SF

Suite 60: ±1,496 SF

Suite 90: ±1,520 SF

Suite 95: ±4,349 SF

SUITES 60, 90, 95
ARE CONTIGUOUS
FOR UP TO ±7,365 SF

RATE:

\$14.00/SF NNN

TIMESHARE RATE:

\$250.00 / day

YEAR OF CONSTRUCTION:

2000

SIZE AREA:

2.26 AC

ZONING:

C-2, Fountain Hills

PARKING RATIO:


5.20:1,000 SF

Covered, reserved available

SPACE PLAN

SUITE 50

±2,519 SF

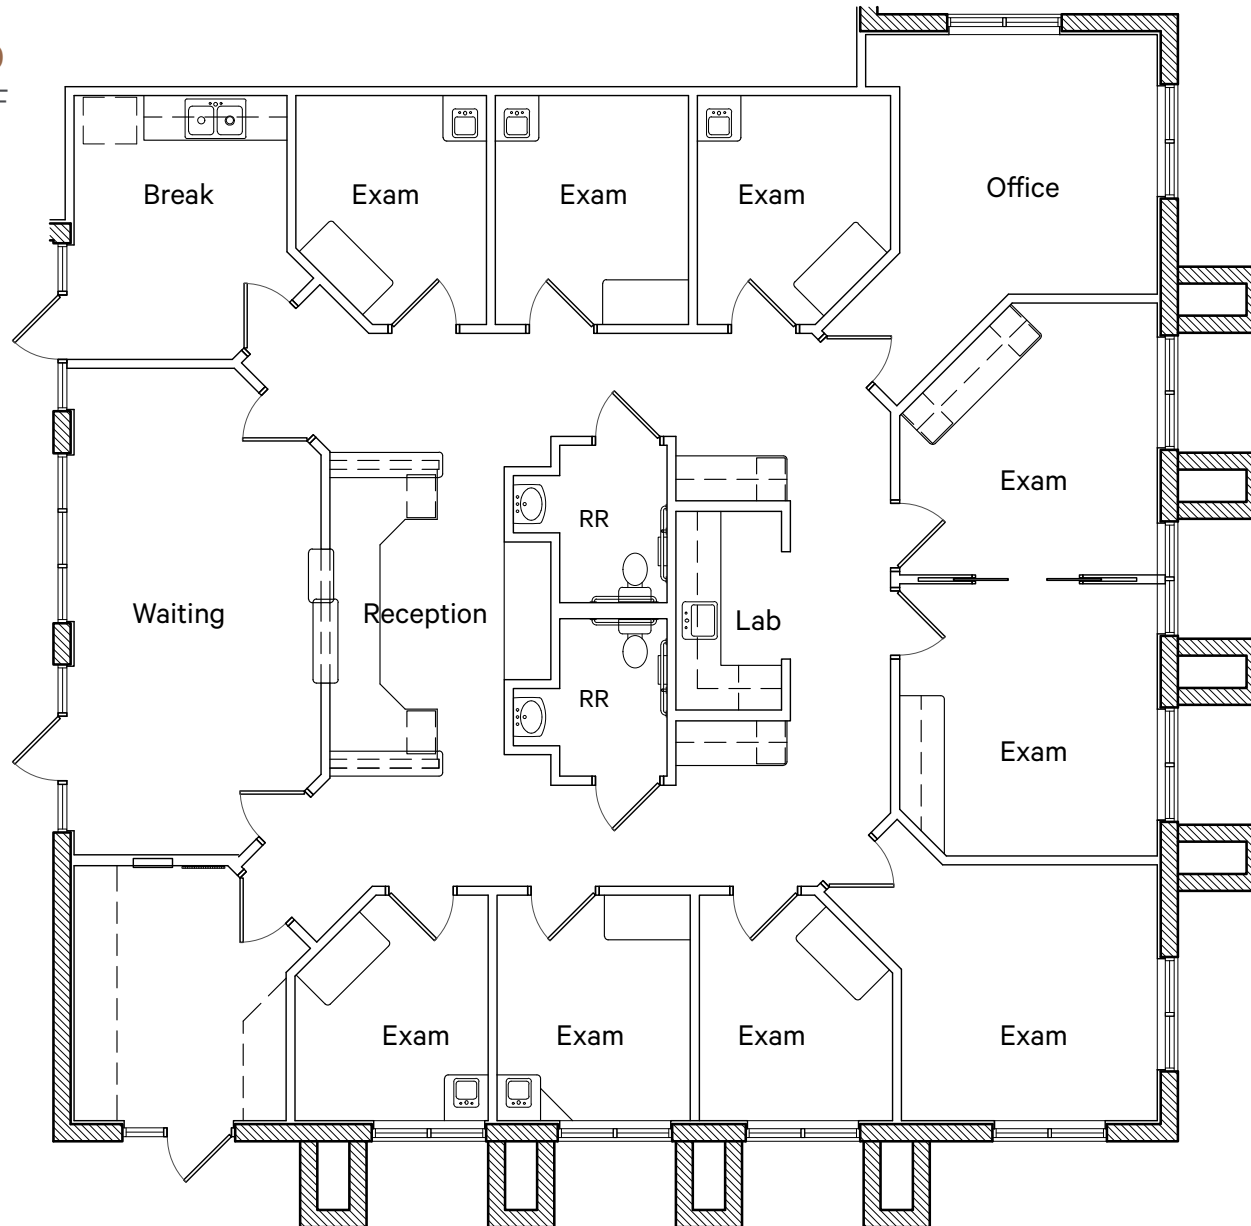

NOT TO SCALE

Fountain Hills Professional Center
13620 N Saguaro Blvd, Fountain Hills, AZ 85268

FLOOR PLAN

SUITES 60, 90, 95

±7,365 SF


Fountain Hills Professional Center

13620 N Saguaro Blvd, Fountain Hills, AZ 85268

SUITE 95

SUITE 90

SUITE 60

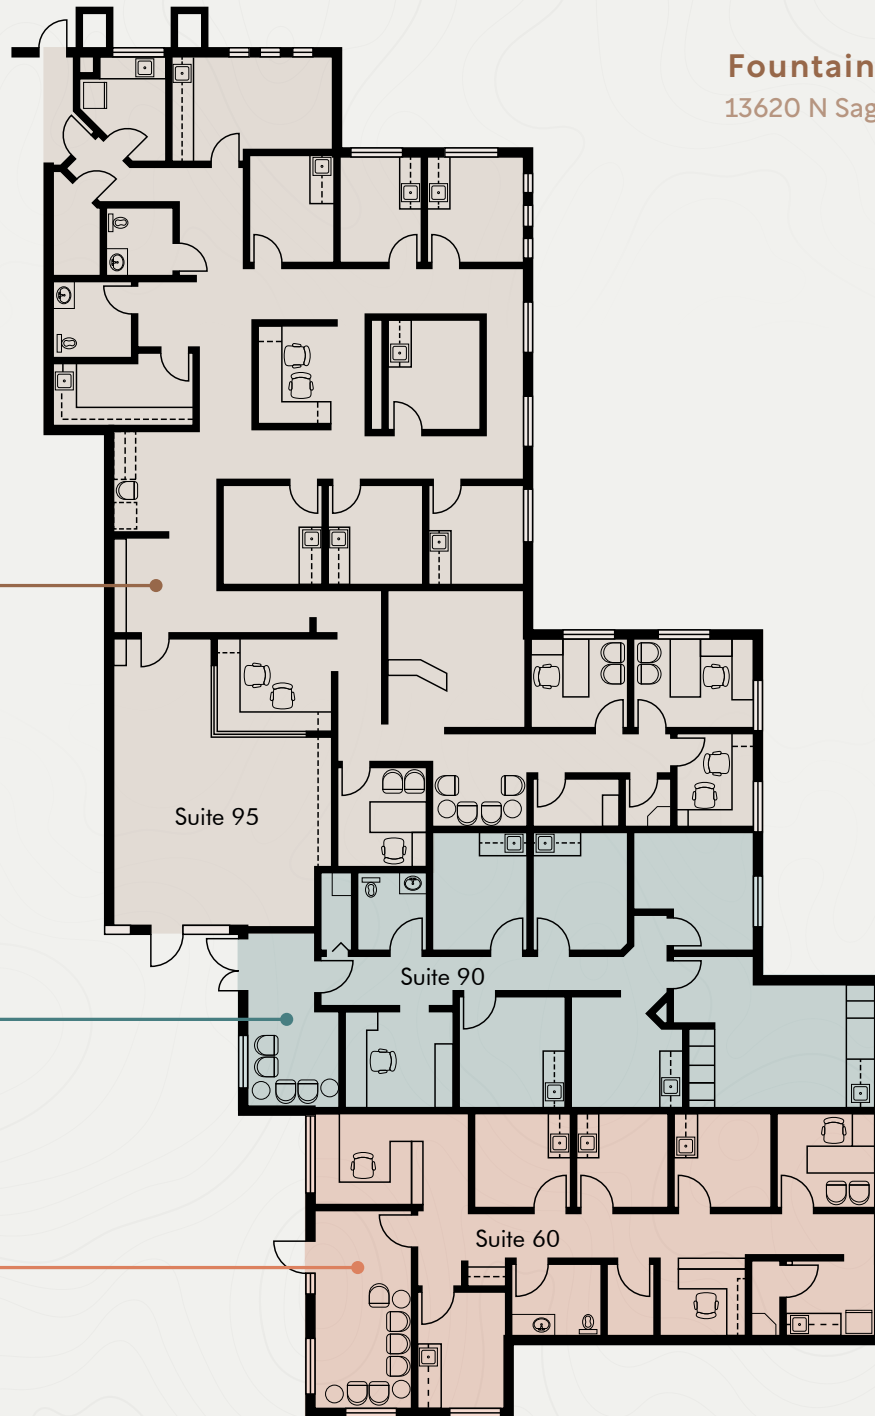


NOT TO SCALE

SPACE PLAN

SUITE 60

±1,496 SF

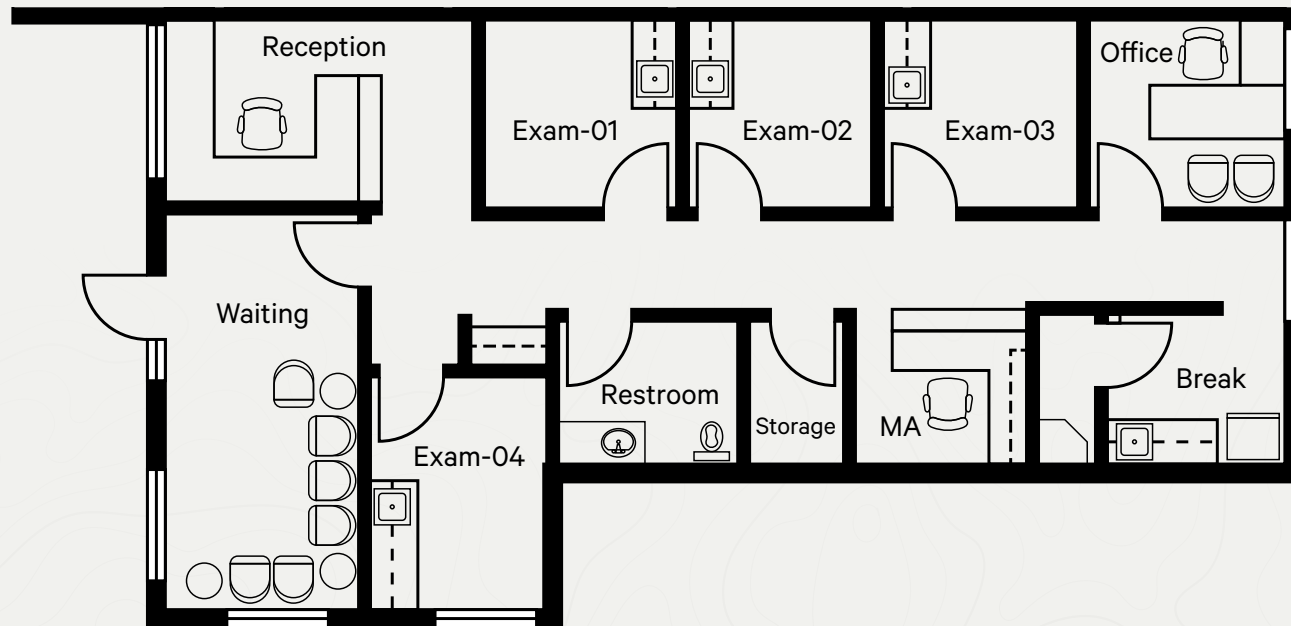


NOT TO SCALE

Fountain Hills Professional Center
13620 N Saguaro Blvd, Fountain Hills, AZ 85268

SPACE PLAN

SUITE 90

±1,520 SF

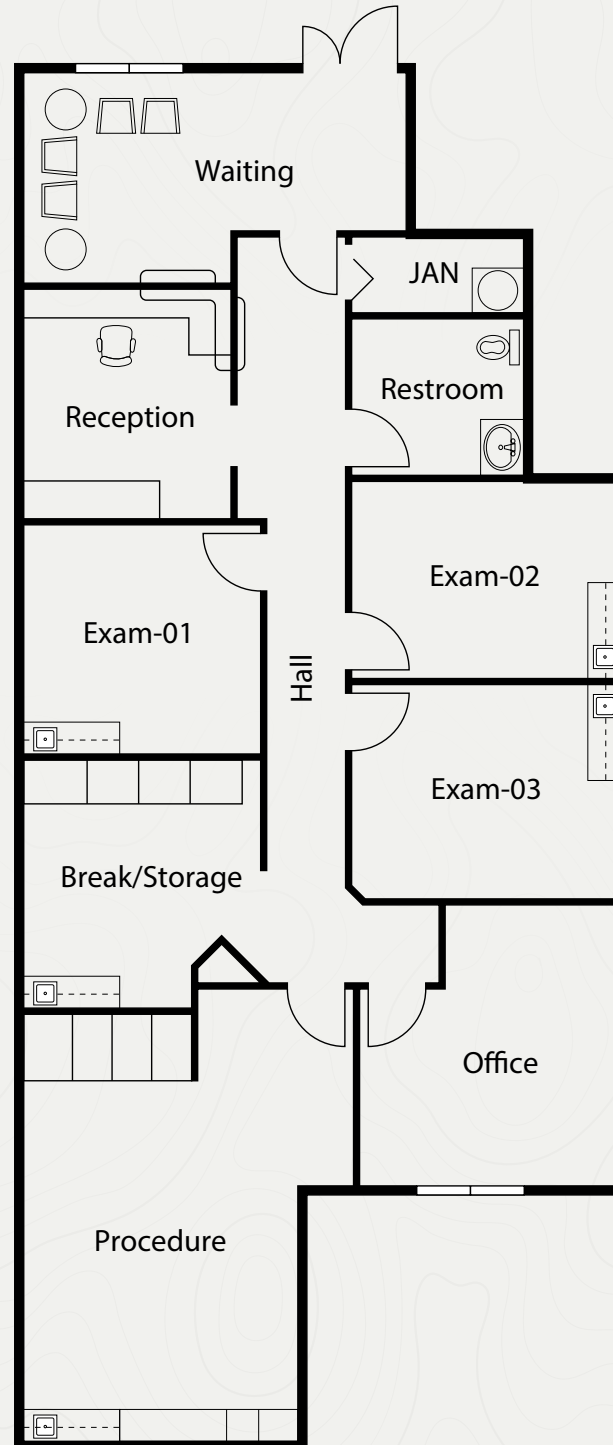

NOT TO SCALE


Fountain Hills Professional Center
13620 N Saguaro Blvd, Fountain Hills, AZ 85268

SPACE PLAN

SUITE 95

±4,349 SF

CURRENT PLAN

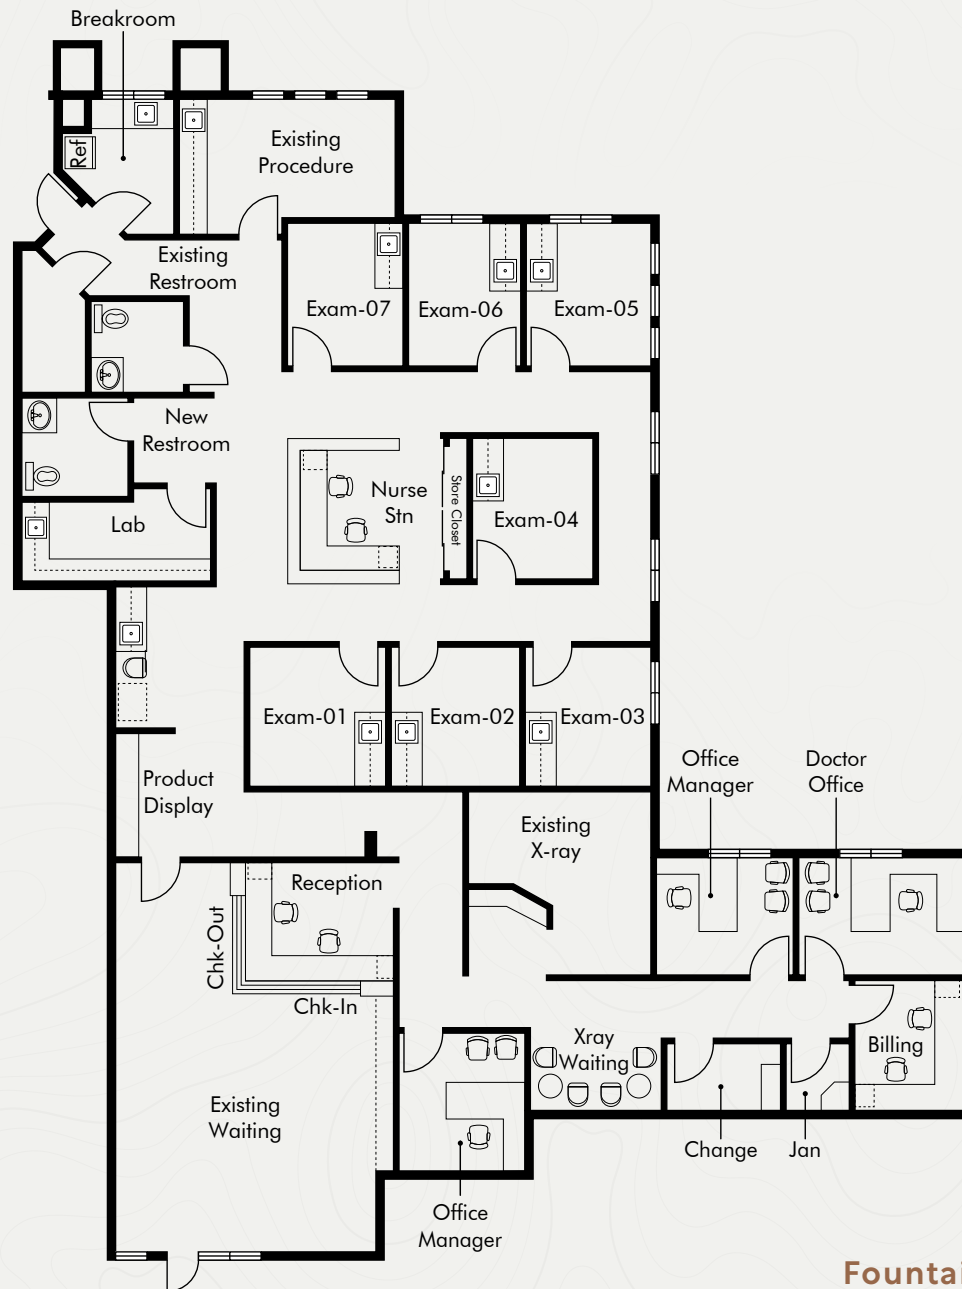

NOT TO SCALE

Fountain Hills Professional Center
13620 N Saguaro Blvd, Fountain Hills, AZ 85268

SPACE PLAN

SUITE 95

±4,349 SF

CONCEPTUAL A



NOT TO SCALE

Fountain Hills Professional Center
13620 N Saguaro Blvd, Fountain Hills, AZ 85268

SPACE PLAN

SUITE 95


±4,349 SF

CONCEPTUAL B




NOT TO SCALE

Fountain Hills Professional Center
13620 N Saguaro Blvd, Fountain Hills, AZ 85268

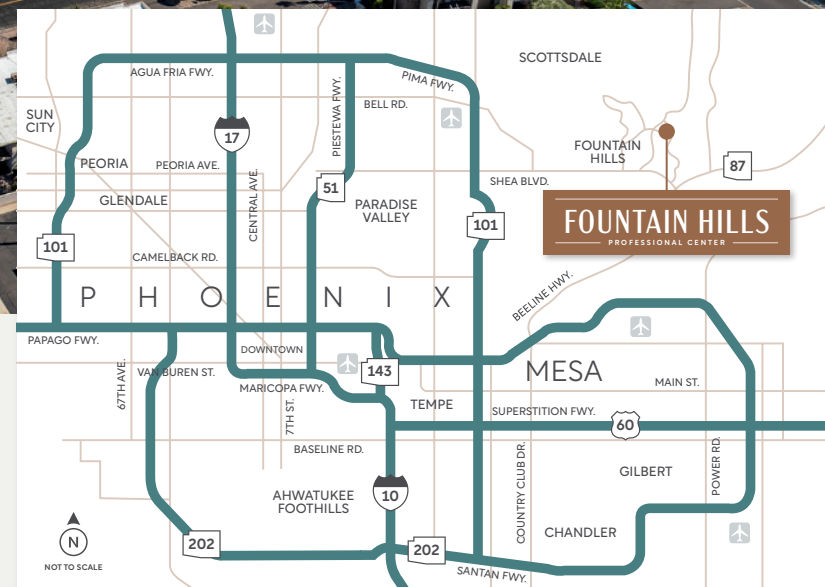

FOR MORE INFORMATION, PLEASE CONTACT:

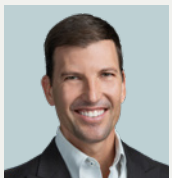

PHILIP WURTH, CCIM

+1 602 369 9261

philip.wurth@cbre.com

© 2025 CBRE, Inc. All rights reserved. This information has been obtained from sources believed reliable, but has not been verified for accuracy or completeness. You should conduct a careful, independent investigation of the property and verify all information. Any reliance on this information is solely at your own risk. CBRE and the CBRE logo are service marks of CBRE, Inc. All other marks displayed on this document are the property of their respective owners, and the use of such logos does not imply any affiliation with or endorsement of CBRE. Photos herein are the property of their respective owners. Use of these images without the express written consent of the owner is prohibited.

CBRE