

NEW BUILD OFFICE SUITES
FOR LEASE



835 COMMERCIAL ST SE SALEM, OR 97302

PROPERTY OVERVIEW

Now pre-leasing Class A office suites at brand new redevelopment building at 835 Commercial St SE. Landlord is seeking office or medical office Tenants for second and third floor suites within Mixed-Use I zoning.

Building features flexible office suites, ranging from 1,500 SF up to 14,447 SF. Property features include ample parking, ease of access to main thoroughfare, full service less janitorial lease rates, common restrooms and high-end office finishes. Anticipated delivery Q3 2025.

PROPERTY HIGHLIGHTS


- Approximately 4,500 SF Second Floor
- Up to 9,947 SF Third Floor
- Lease Rate: \$2.35/SF/Mo - FS less jan

LOCATION OVERVIEW

Situated in a highly desirable location on main thoroughfare in central Salem, the property boasts daily traffic counts of 28,215 vpd. Numerous businesses, retailers and amenities are within walking distance.

AVAILABLE SPACES


SPACE	LEASE RATE	SIZE (SF)
Second Floor Suite	\$2.35 SF/month	4,500 SF
Third Floor Suite	\$2.35 SF/month	9,947 SF

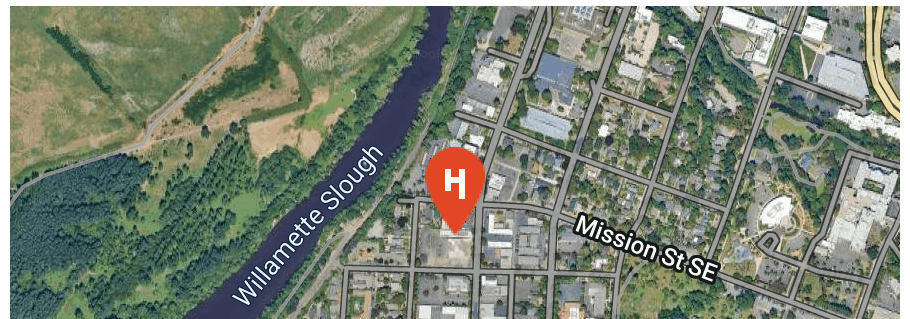


FLOOR PLANS

New Build Office Suites 835 Commercial St SE, Salem, OR 97302

- 1. FINISH FLOOR
- 2. FINISH WALL
- 3. 1/2" AIR SPACES
- 4. CEILING
- 5. FINISH STAIR

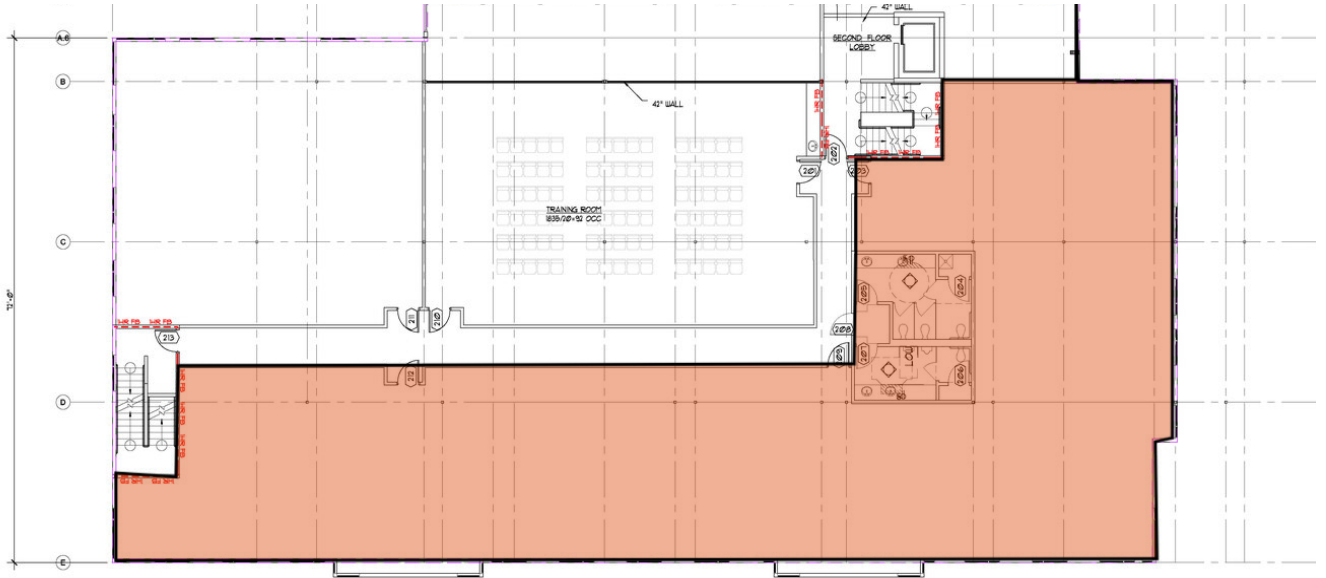

SECOND FLOOR PLAN
SCALE: 1/8" = 1'-0" 1/8" = 1'-0"

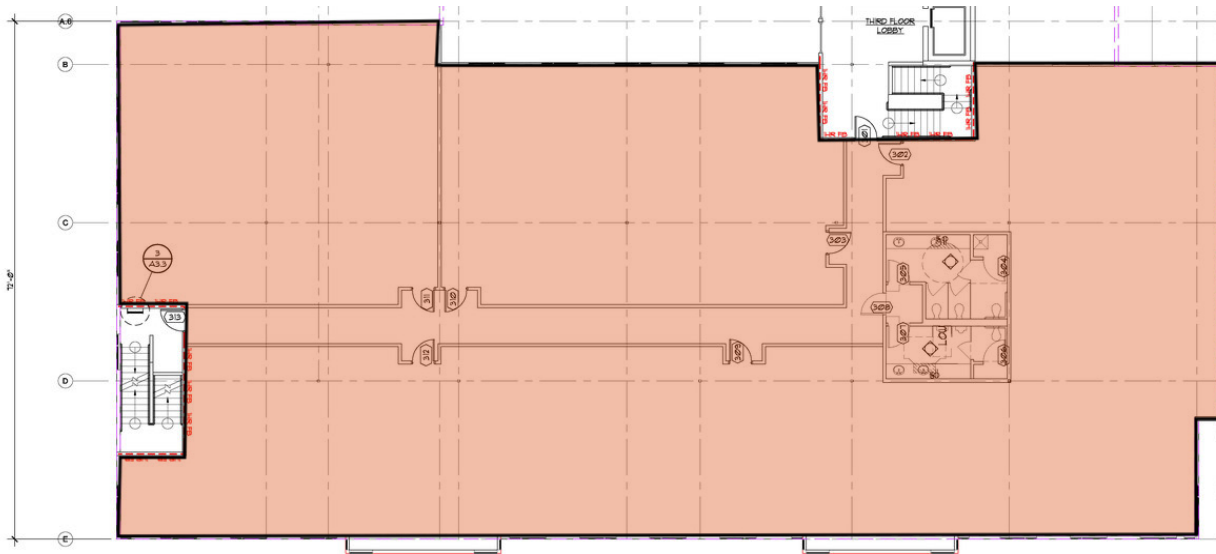


THIRD FLOOR PLAN
SCALE: 1/8" = 1'-0" 1/8" = 1'-0"

CONTACT BROKER • 503.370.2581 • HANCOCKRE.COM

The information supplied herein is from sources we deem reliable. It is provided without any representation, warranty or guarantee, expressed or implied as to its accuracy. Prospective Buyer or Tenant should conduct an independent investigation and verification of all matters deemed to be material, including, but not limited to, statements of income and expenses. Consult your attorney, accountant, or other professional advisor.

LOCATION MAP

New Build Office Suites 835 Commercial St SE, Salem, OR 97302

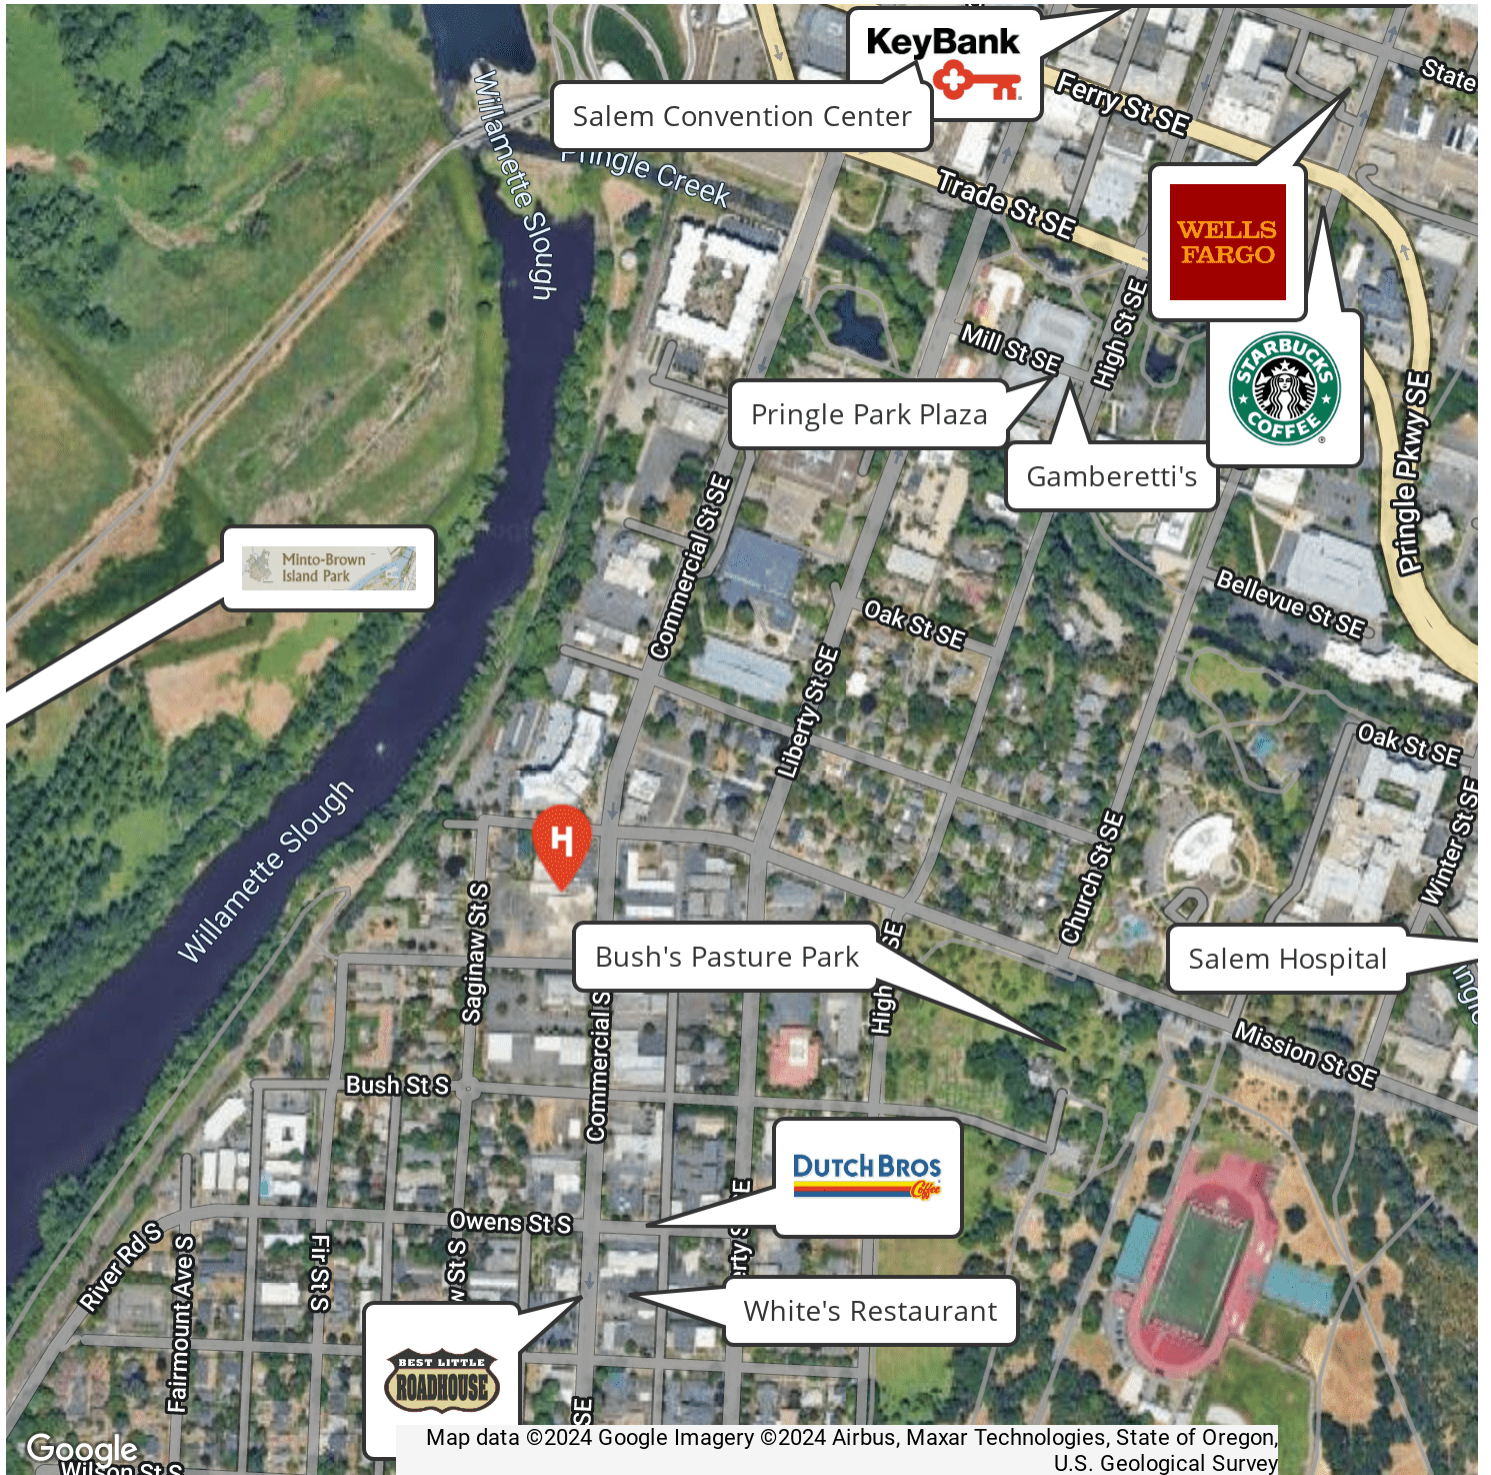

DEMOGRAPHICS MAP & REPORT

New Build Office Suites 835 Commercial St SE, Salem, OR 97302



POPULATION	1 MILE	3 MILES	5 MILES
Total Population	9,139	92,269	220,186
Average Age	35.8	37.6	36.4
Average Age (Male)	37.0	37.1	35.7
Average Age (Female)	35.4	38.0	37.0
HOUSEHOLDS & INCOME	1 MILE	3 MILES	5 MILES
Total Households	4,187	37,671	83,972
# of Persons per HH	2.2	2.4	2.6
Average HH Income	\$71,626	\$74,675	\$71,997
Average House Value	\$246,990	\$254,945	\$245,154

* Demographic data derived from 2020 ACS - US Census


ADDITIONAL PHOTOS

New Build Office Suites 835 Commercial St SE, Salem, OR 97302

Flood Zone Determination Report

Flood Zone Determination: **OUT**

COMMUNITY	410167	PANEL	0341H
PANEL DATE	January 02, 2003	MAP NUMBER	41047C0341H

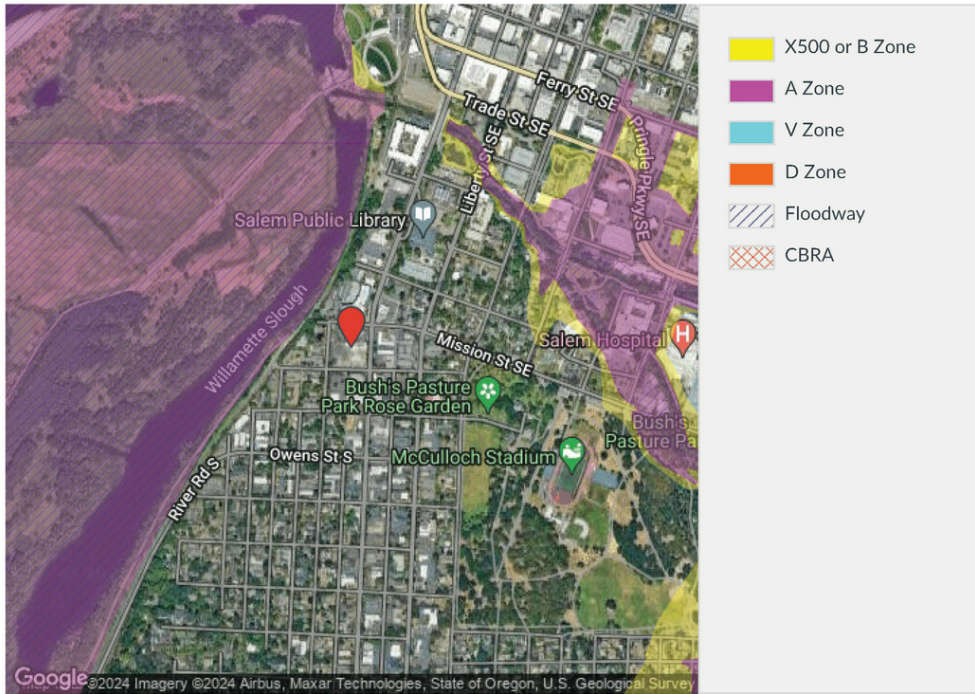



INITIAL AGENCY DISCLOSURE PAMPHLET

Consumers: This pamphlet describes the legal obligations of Oregon real estate licensees to consumers. Real estate brokers and principal real estate brokers are required to provide this information to you when they first contact you. A licensed real estate broker or principal broker need not provide the pamphlet to a party who has, or may be reasonably assumed to have, received a copy of the pamphlet from another broker.

This pamphlet is informational only. Neither the pamphlet nor its delivery to you may be interpreted as evidence of intent to create an agency relationship between you and a broker or a principal broker.

Real Estate Agency Relationships

An "agency" relationship is a voluntary legal relationship in which a licensed real estate broker or principal broker (the "agent") agrees to act on behalf of a buyer or a seller (the "client") in a real estate transaction. Oregon law provides for three types of agency relationships between real estate agents and their clients:

Seller's Agent -- Represents the seller only.

Buyer's Agent -- Represents the buyer only.

Disclosed Limited Agent -- Represents both the buyer and seller, or multiple buyers who want to purchase the same property. This can be done only with the written permission of all clients.

The actual agency relationships between the seller, buyer and their agents in a real estate transaction must be acknowledged at the time an offer to purchase is made. Please read this pamphlet carefully before entering into an agency relationship with a real estate agent.

Definition of "Confidential Information"

Generally, licensees must maintain confidential information about their clients. "Confidential information" is information communicated to a real estate licensee or the licensee's agent by the buyer or seller of one to four residential units regarding the real property transaction, including but not limited to price, terms, financial qualifications or motivation to buy or sell. "Confidential information" does not mean information that:

- (1) The buyer instructs the licensee or the licensee's agent to disclose about the buyer to the seller, or the seller instructs the licensee or the licensee's agent to disclose about the seller to the buyer; and
- (2) The licensee or the licensee's agent knows or should know failure to disclose would constitute fraudulent representation.

Duties and Responsibilities of a Seller's Agent

Under a written listing agreement to sell property, an agent represents only the seller unless the seller agrees in writing to allow the agent to also represent the buyer.

An agent who represents only the seller owes the following affirmative duties to the seller, the other parties and the other parties' agents involved in a real estate transaction:

- (1) To deal honestly and in good faith;
- (2) To present all written offers, notices and other communications to and from the parties in a timely manner without regard to whether the property is subject to a contract for sale or the buyer is already a party to a contract to purchase; and
- (3) To disclose material facts known by the agent and not apparent or readily ascertainable to a party.

A seller's agent owes the seller the following affirmative duties:

- (1) To exercise reasonable care and diligence;
- (2) To account in a timely manner for money and property received from or on behalf of the seller;
- (3) To be loyal to the seller by not taking action that is adverse or detrimental to the seller's interest in a transaction;
- (4) To disclose in a timely manner to the seller any conflict of interest, existing or contemplated;
- (5) To advise the seller to seek expert advice on matters related to the transaction that are beyond the agent's expertise;
- (6) To maintain confidential information from or about the seller except under subpoena or court order, even after termination of the agency relationship; and
- (7) Unless agreed otherwise in writing, to make a continuous, good faith effort to find a buyer for the property, except that a seller's agent is not required to seek additional offers to purchase the property while the property is subject to a contract for sale.

None of these affirmative duties of an agent may be waived, except (7). The affirmative duty listed in (7) can only be waived by written agreement between seller and agent.

Under Oregon law, a seller's agent may show properties owned by another seller to a prospective buyer and may list competing properties for sale without breaching any affirmative duty to the seller.

Unless agreed to in writing, an agent has no duty to investigate matters that are outside the scope of the agent's expertise, including but not limited to investigation of the condition of property, the legal status of the title or the seller's past conformance with law.

Duties and Responsibilities of a Buyer's Agent

An agent, other than the seller's agent, may agree to act as the buyer's agent only. The buyer's agent is not representing the seller, even if the buyer's agent is receiving compensation for services rendered, either in full or in part, from the seller or through the seller's agent.

An agent who represents only the buyer owes the following affirmative duties to the buyer, the other parties and the other parties' agents involved in a real estate transaction:

- (1) To deal honestly and in good faith;
- (2) To present all written offers, notices and other communications to and from the parties in a timely manner without regard to whether the property is subject to a contract for sale or the buyer is already a party to a contract to purchase; and
- (3) To disclose material facts known by the agent and not apparent or readily ascertainable to a party.

A buyer's agent owes the buyer the following affirmative duties:

- (1) To exercise reasonable care and diligence;
- (2) To account in a timely manner for money and property received from or on behalf of the buyer;
- (3) To be loyal to the buyer by not taking action that is adverse or detrimental to the buyer's interest in a transaction;
- (4) To disclose in a timely manner to the buyer any conflict of interest, existing or contemplated;
- (5) To advise the buyer to seek expert advice on matters related to the transaction that are beyond the agent's expertise;
- (6) To maintain confidential information from or about the buyer except under subpoena or court order, even after termination of the agency relationship; and
- (7) Unless agreed otherwise in writing, to make a continuous, good faith effort to find property for the buyer, except that a buyer's agent is not required to seek additional properties for the buyer while the buyer is subject to a contract for purchase.

None of these affirmative duties of an agent may be waived, except (7). The affirmative duty listed in (7) can only be waived by written agreement between buyer and agent.

Under Oregon law, a buyer's agent may show properties in which the buyer is interested to other prospective buyers without breaching an affirmative duty to the buyer.

Unless agreed to in writing, an agent has no duty to investigate matters that are outside the scope of the agent's expertise, including but not limited to investigation of the condition of property, the legal status of the title or the seller's past conformance with law.

Duties and Responsibilities of an Agent Who Represents More than One Client in a Transaction

One agent may represent both the seller and the buyer in the same transaction, or multiple buyers who want to purchase the same property, only under a written "Disclosed Limited Agency Agreement" signed by the seller and buyer(s).

Disclosed Limited Agents have the following duties to their clients:

- (1) To the seller, the duties listed above for a seller's agent;
- (2) To the buyer, the duties listed above for a buyer's agent; and
- (3) To both buyer and seller, except with express written permission of the respective person, the duty not to disclose to the other person:
 - (a) That the seller will accept a price lower or terms less favorable than the listing price or terms;
 - (b) That the buyer will pay a price greater or terms more favorable than the offering price or terms; or
 - (c) Confidential information as defined above.

Unless agreed to in writing, an agent has no duty to investigate matters that are outside the scope of the agent's expertise.

When different agents associated with the same principal broker (a real estate licensee who supervises other agents) establish agency relationships with different parties to the same transaction, only the principal broker will act as a Disclosed Limited Agent for both the buyer and seller. The other agents continue to represent only the party with whom the agents have already established an agency relationship unless all parties agree otherwise in writing. The principal real estate broker and the real estate licensees representing either seller or buyer shall owe the following duties to the seller and buyer:

- (1) To disclose a conflict of interest in writing to all parties;
- (2) To take no action that is adverse or detrimental to either party's interest in the transaction; and
- (3) To obey the lawful instructions of both parties.

No matter whom they represent, an agent must disclose information the agent knows or should know that failure to disclose would constitute fraudulent misrepresentation.

You are encouraged to discuss the above information with the licensee delivering this pamphlet to you. If you intend for that licensee, or any other Oregon real estate licensee, to represent you as a Seller's Agent, Buyer's Agent, or Disclosed Limited Agent, you should have a specific discussion with the agent about the nature and scope of the agency relationship. Whether you are a buyer or seller, you cannot make a licensee your agent without the licensee's knowledge and consent, and an agent cannot make you a client without your knowledge and consent.