




10 BLDG ELEVATION - WEST FACADE  
SCALE: 1/8" = 1'-0" A-Elev sht 2511 Jefferson.dwg

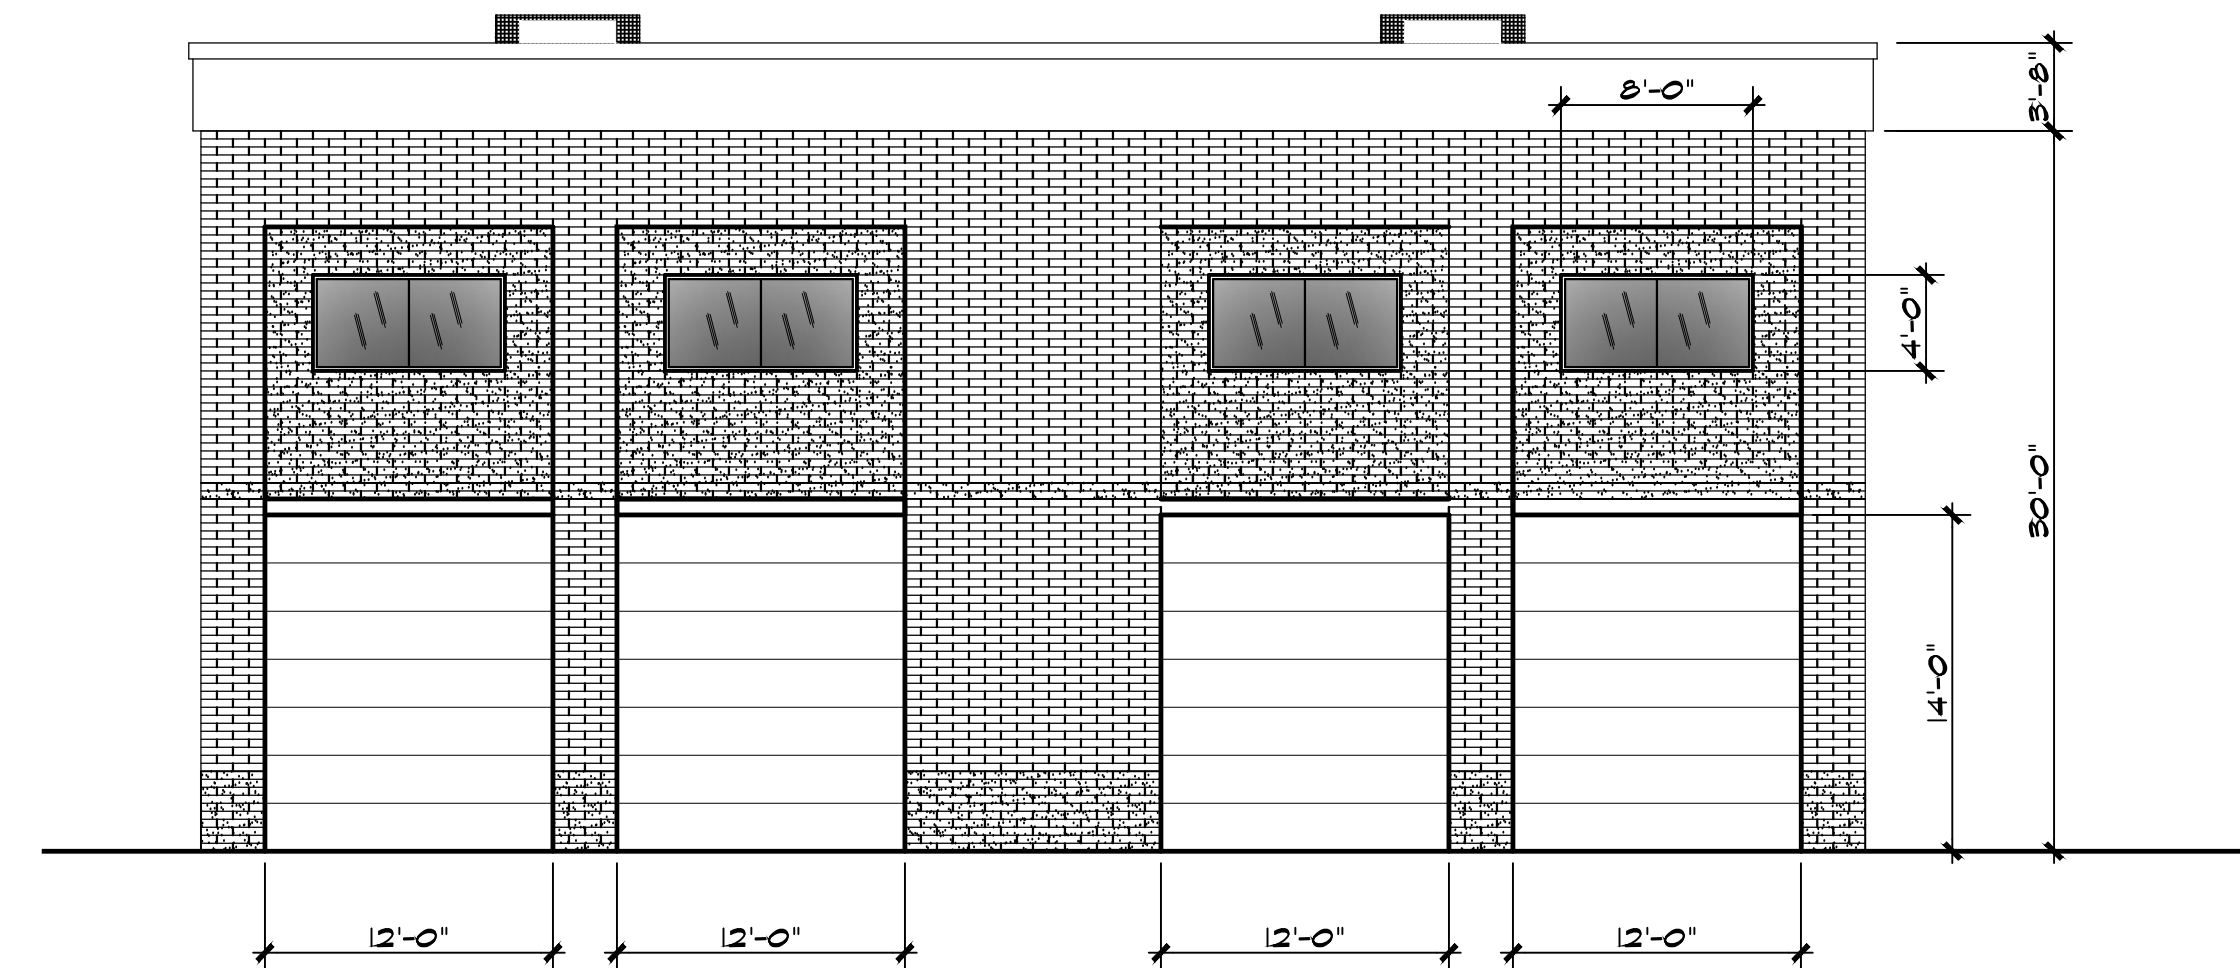

3 BLDG ELEVATION - NORTH FACADE  
SCALE: 1/8" = 1'-0" A-Elev sht 2511 Jefferson.dwg

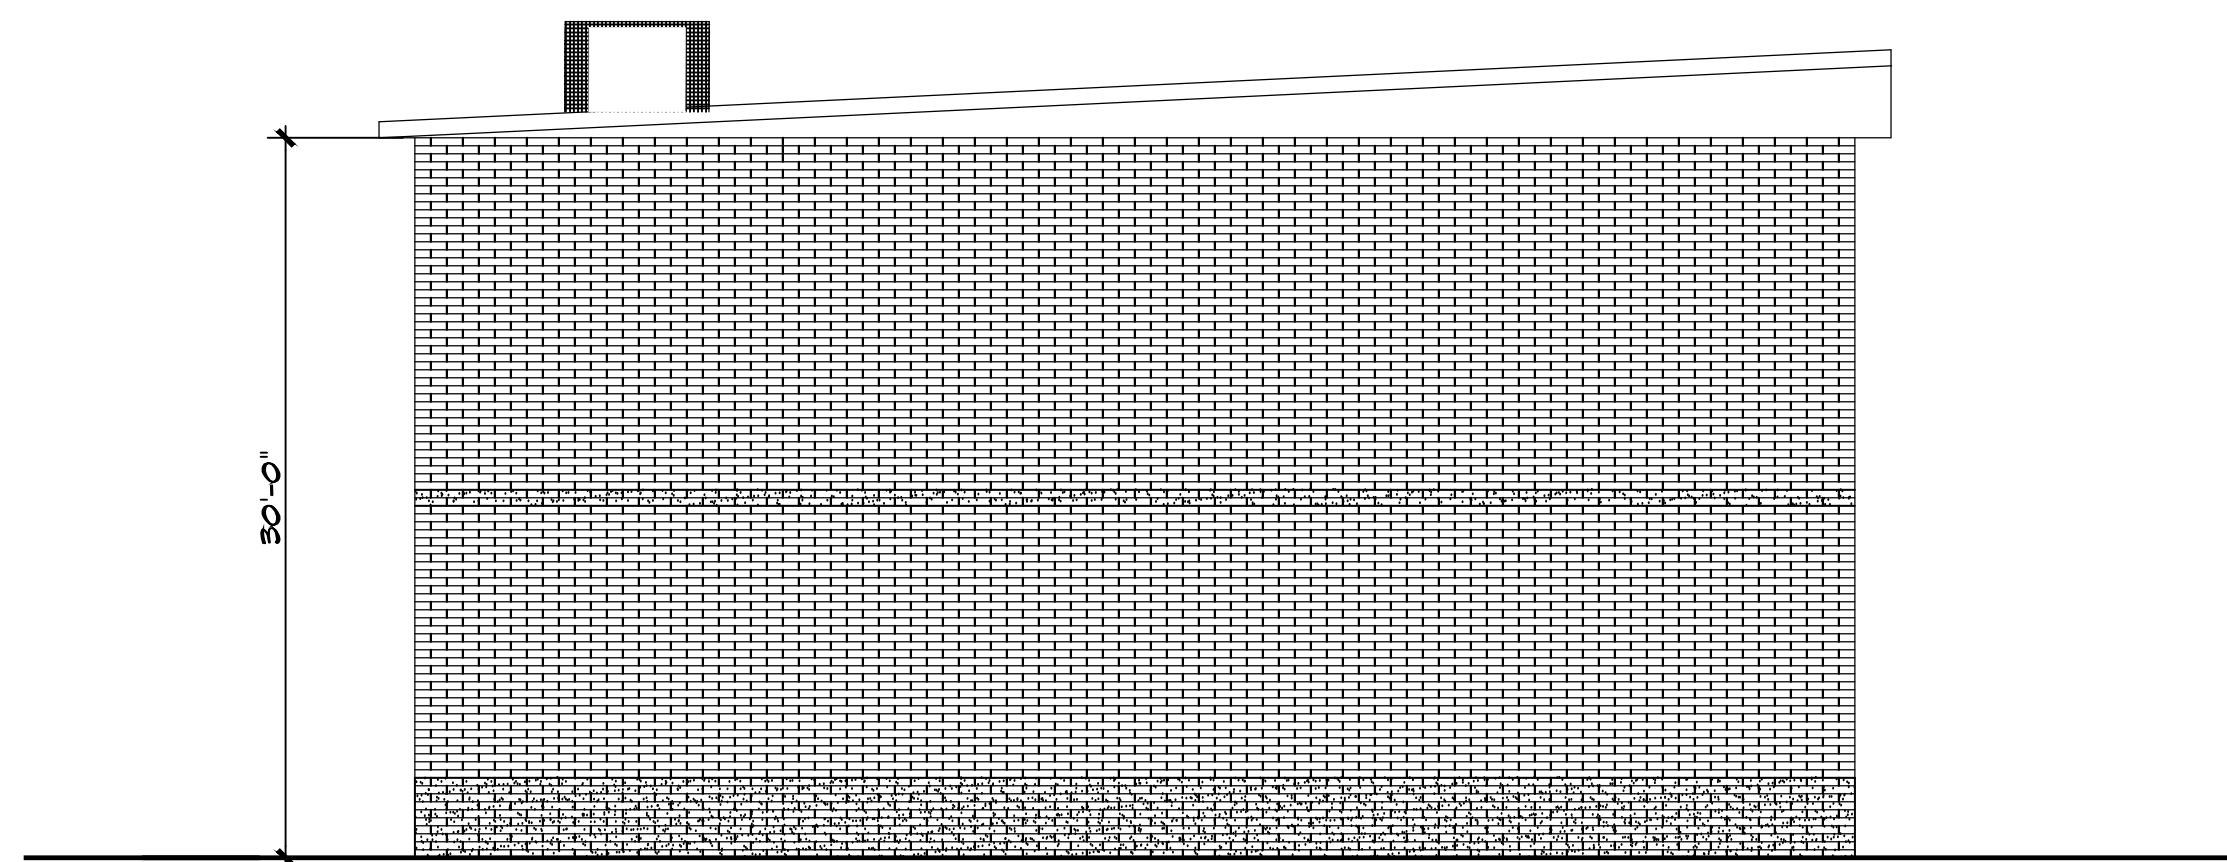

12 BLDG ELEVATION - EAST FACADE  
SCALE: 1/8" = 1'-0" A-Elev sht 2511 Jefferson.dwg

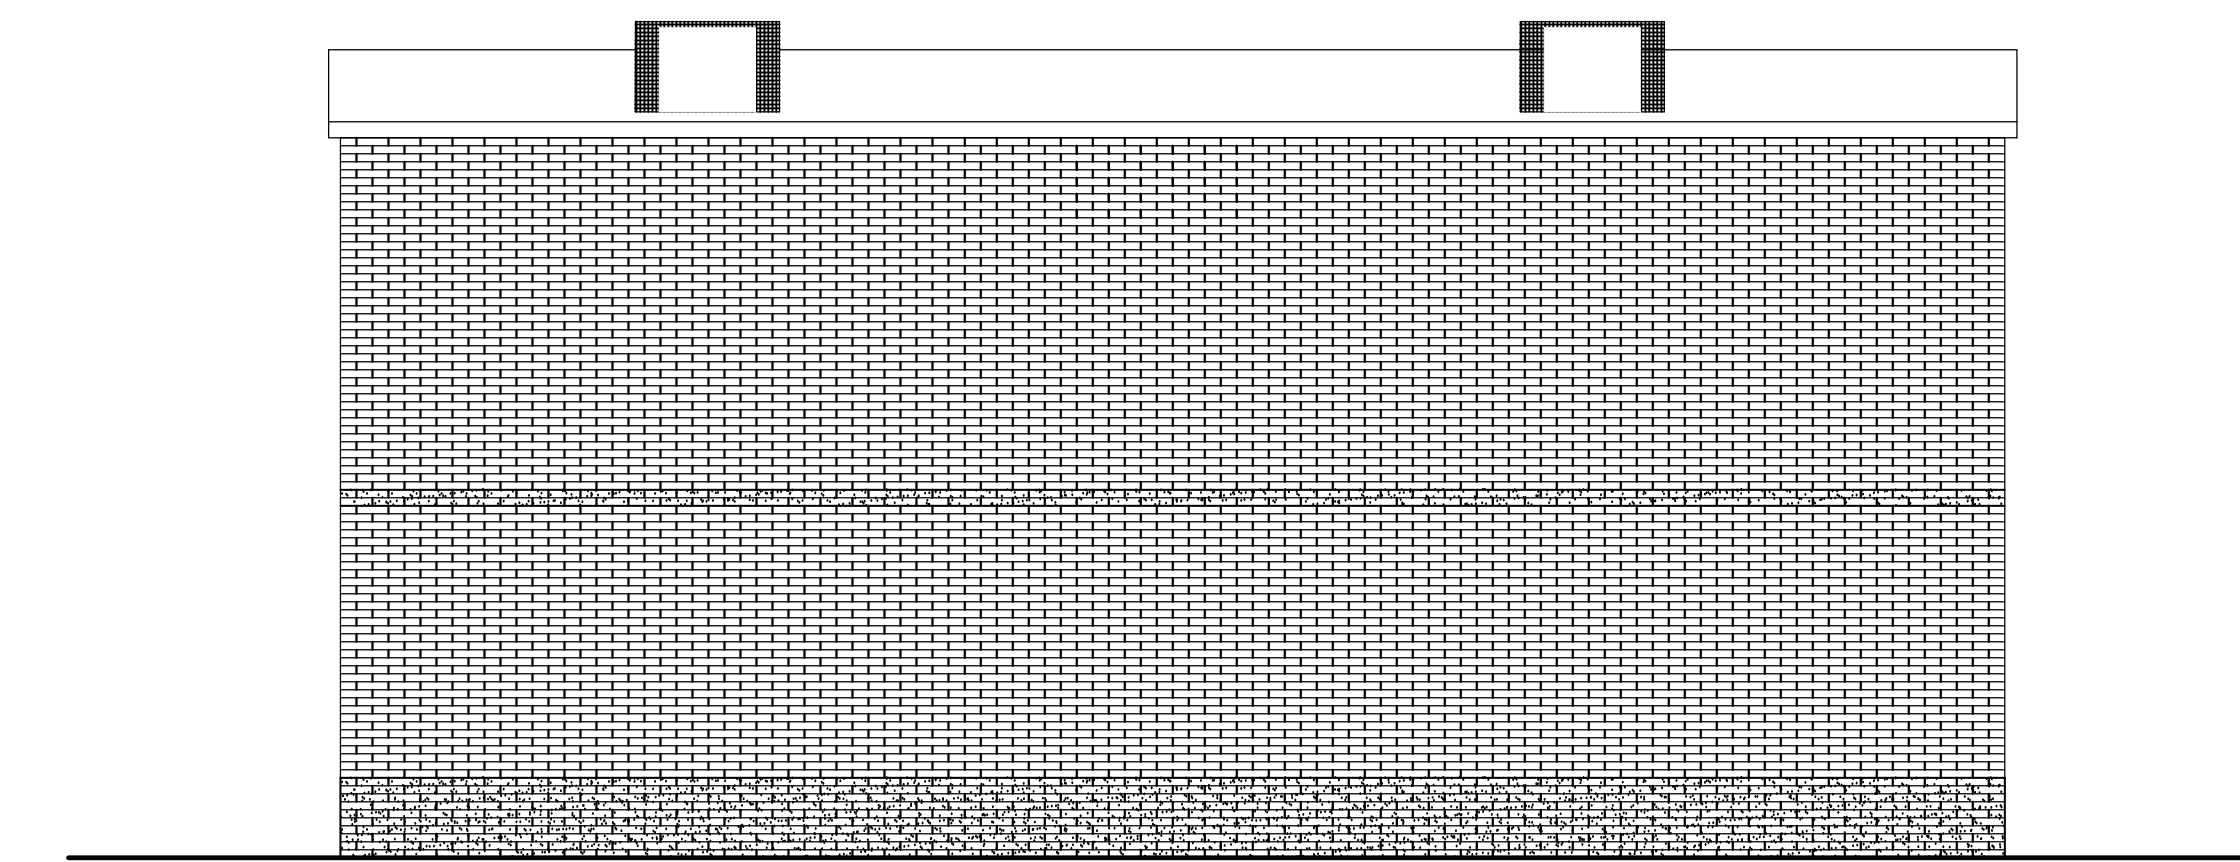

6 BLDG ELEVATION - SOUTH FACADE  
SCALE: 1/8" = 1'-0" A-Elev sht 2511 Jefferson.dwg

THIS DRAWING IS AN INSTRUMENT OF SERVICE AND REMAINS IN ALL PARTS THE PROPERTY OF FORM DESIGN STUDIO, LTD. THE USE OF THIS DRAWING SHALL BE RESTRICTED TO THE ORIGINAL SITE AND TENANT FOR WHICH IT WAS PREPARED AND PUBLICATION THEREOF IS EXPRESSLY LIMITED TO SUCH USE. IT MAY NOT BE REPRODUCED, ALTERED, OR COPIED IN WHOLE OR IN PART WITHOUT THE EXPRESSED WRITTEN PERMISSION OF FORM DESIGN STUDIO, LTD. COPYRIGHT 2023, FORM DESIGN STUDIO, LTD. ALL RIGHTS RESERVED.

2511 E JEFFERSON  
PROPERTY DEVELOPMENT  
2511 EAST JEFFERSON STREET  
PEORIA, ARIZONA

REVISIONS

JM DRAWN BY  
JM/BK CHECKED BY  
02-01-2024 DATE  
SCALE  
JOB NO