




1 FIRST FLOOR
SCALE: 1" = 10'-0"

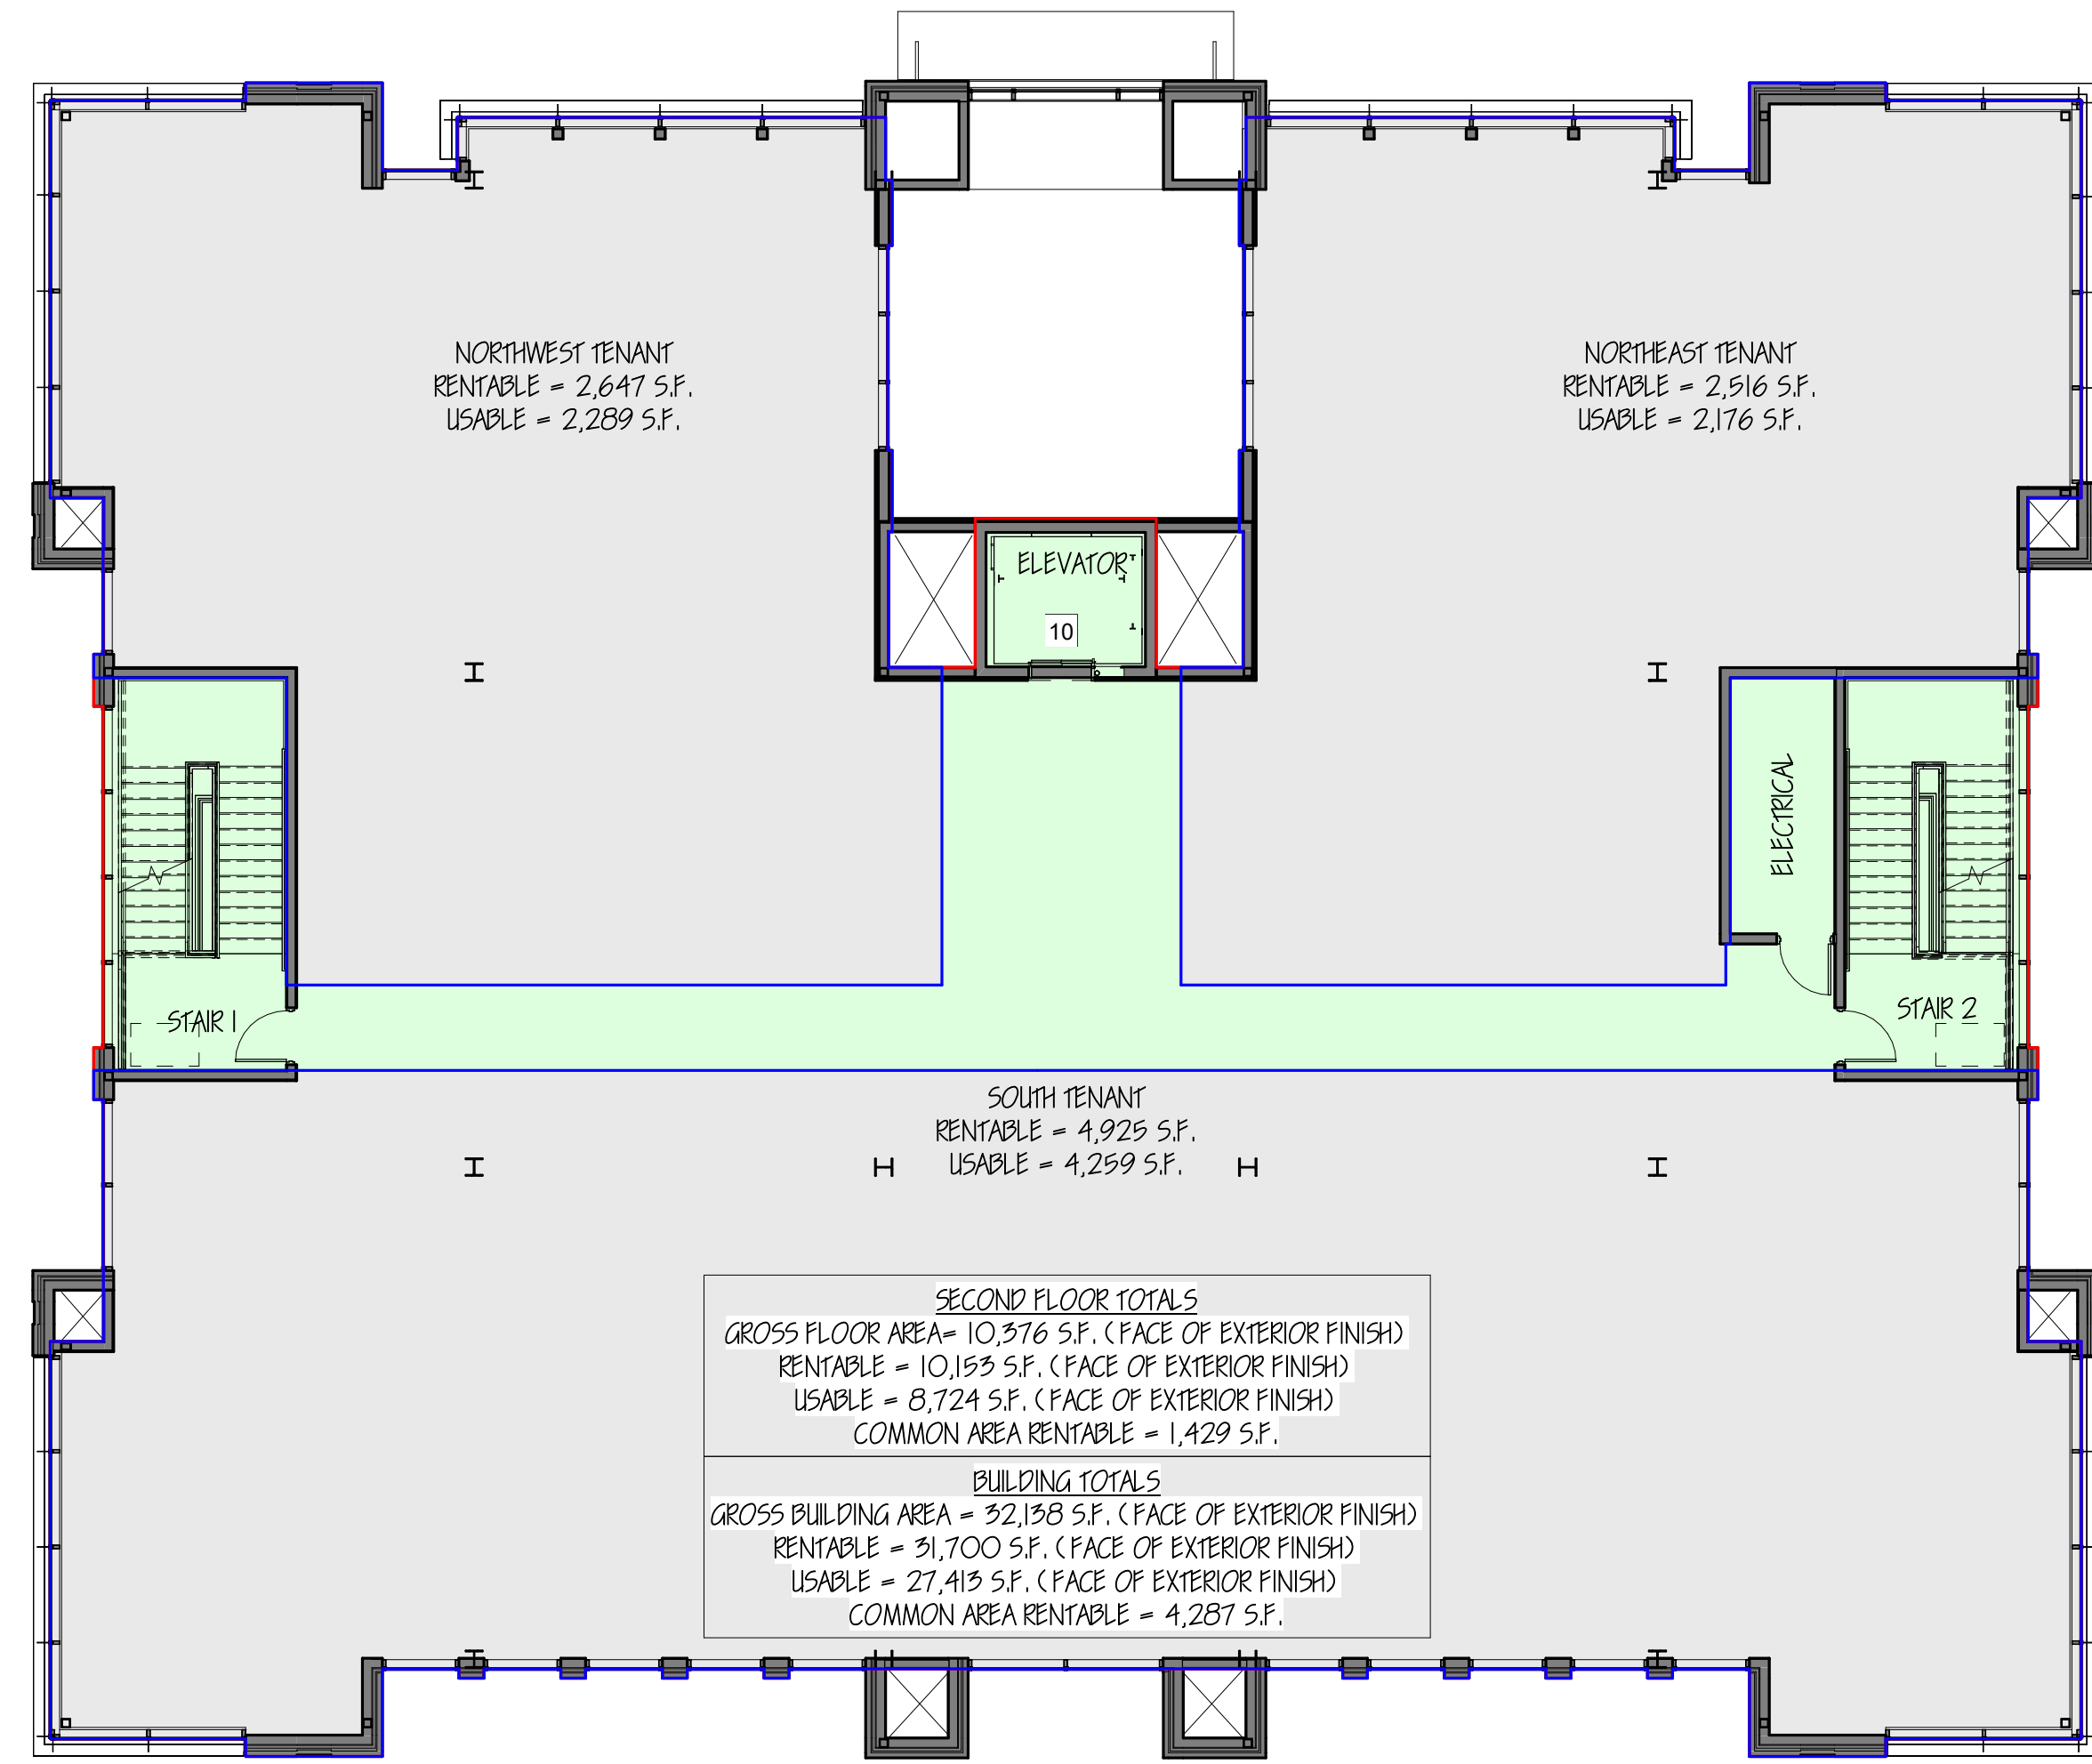

2 SECOND FLOOR
SCALE: 1" = 10'-0"

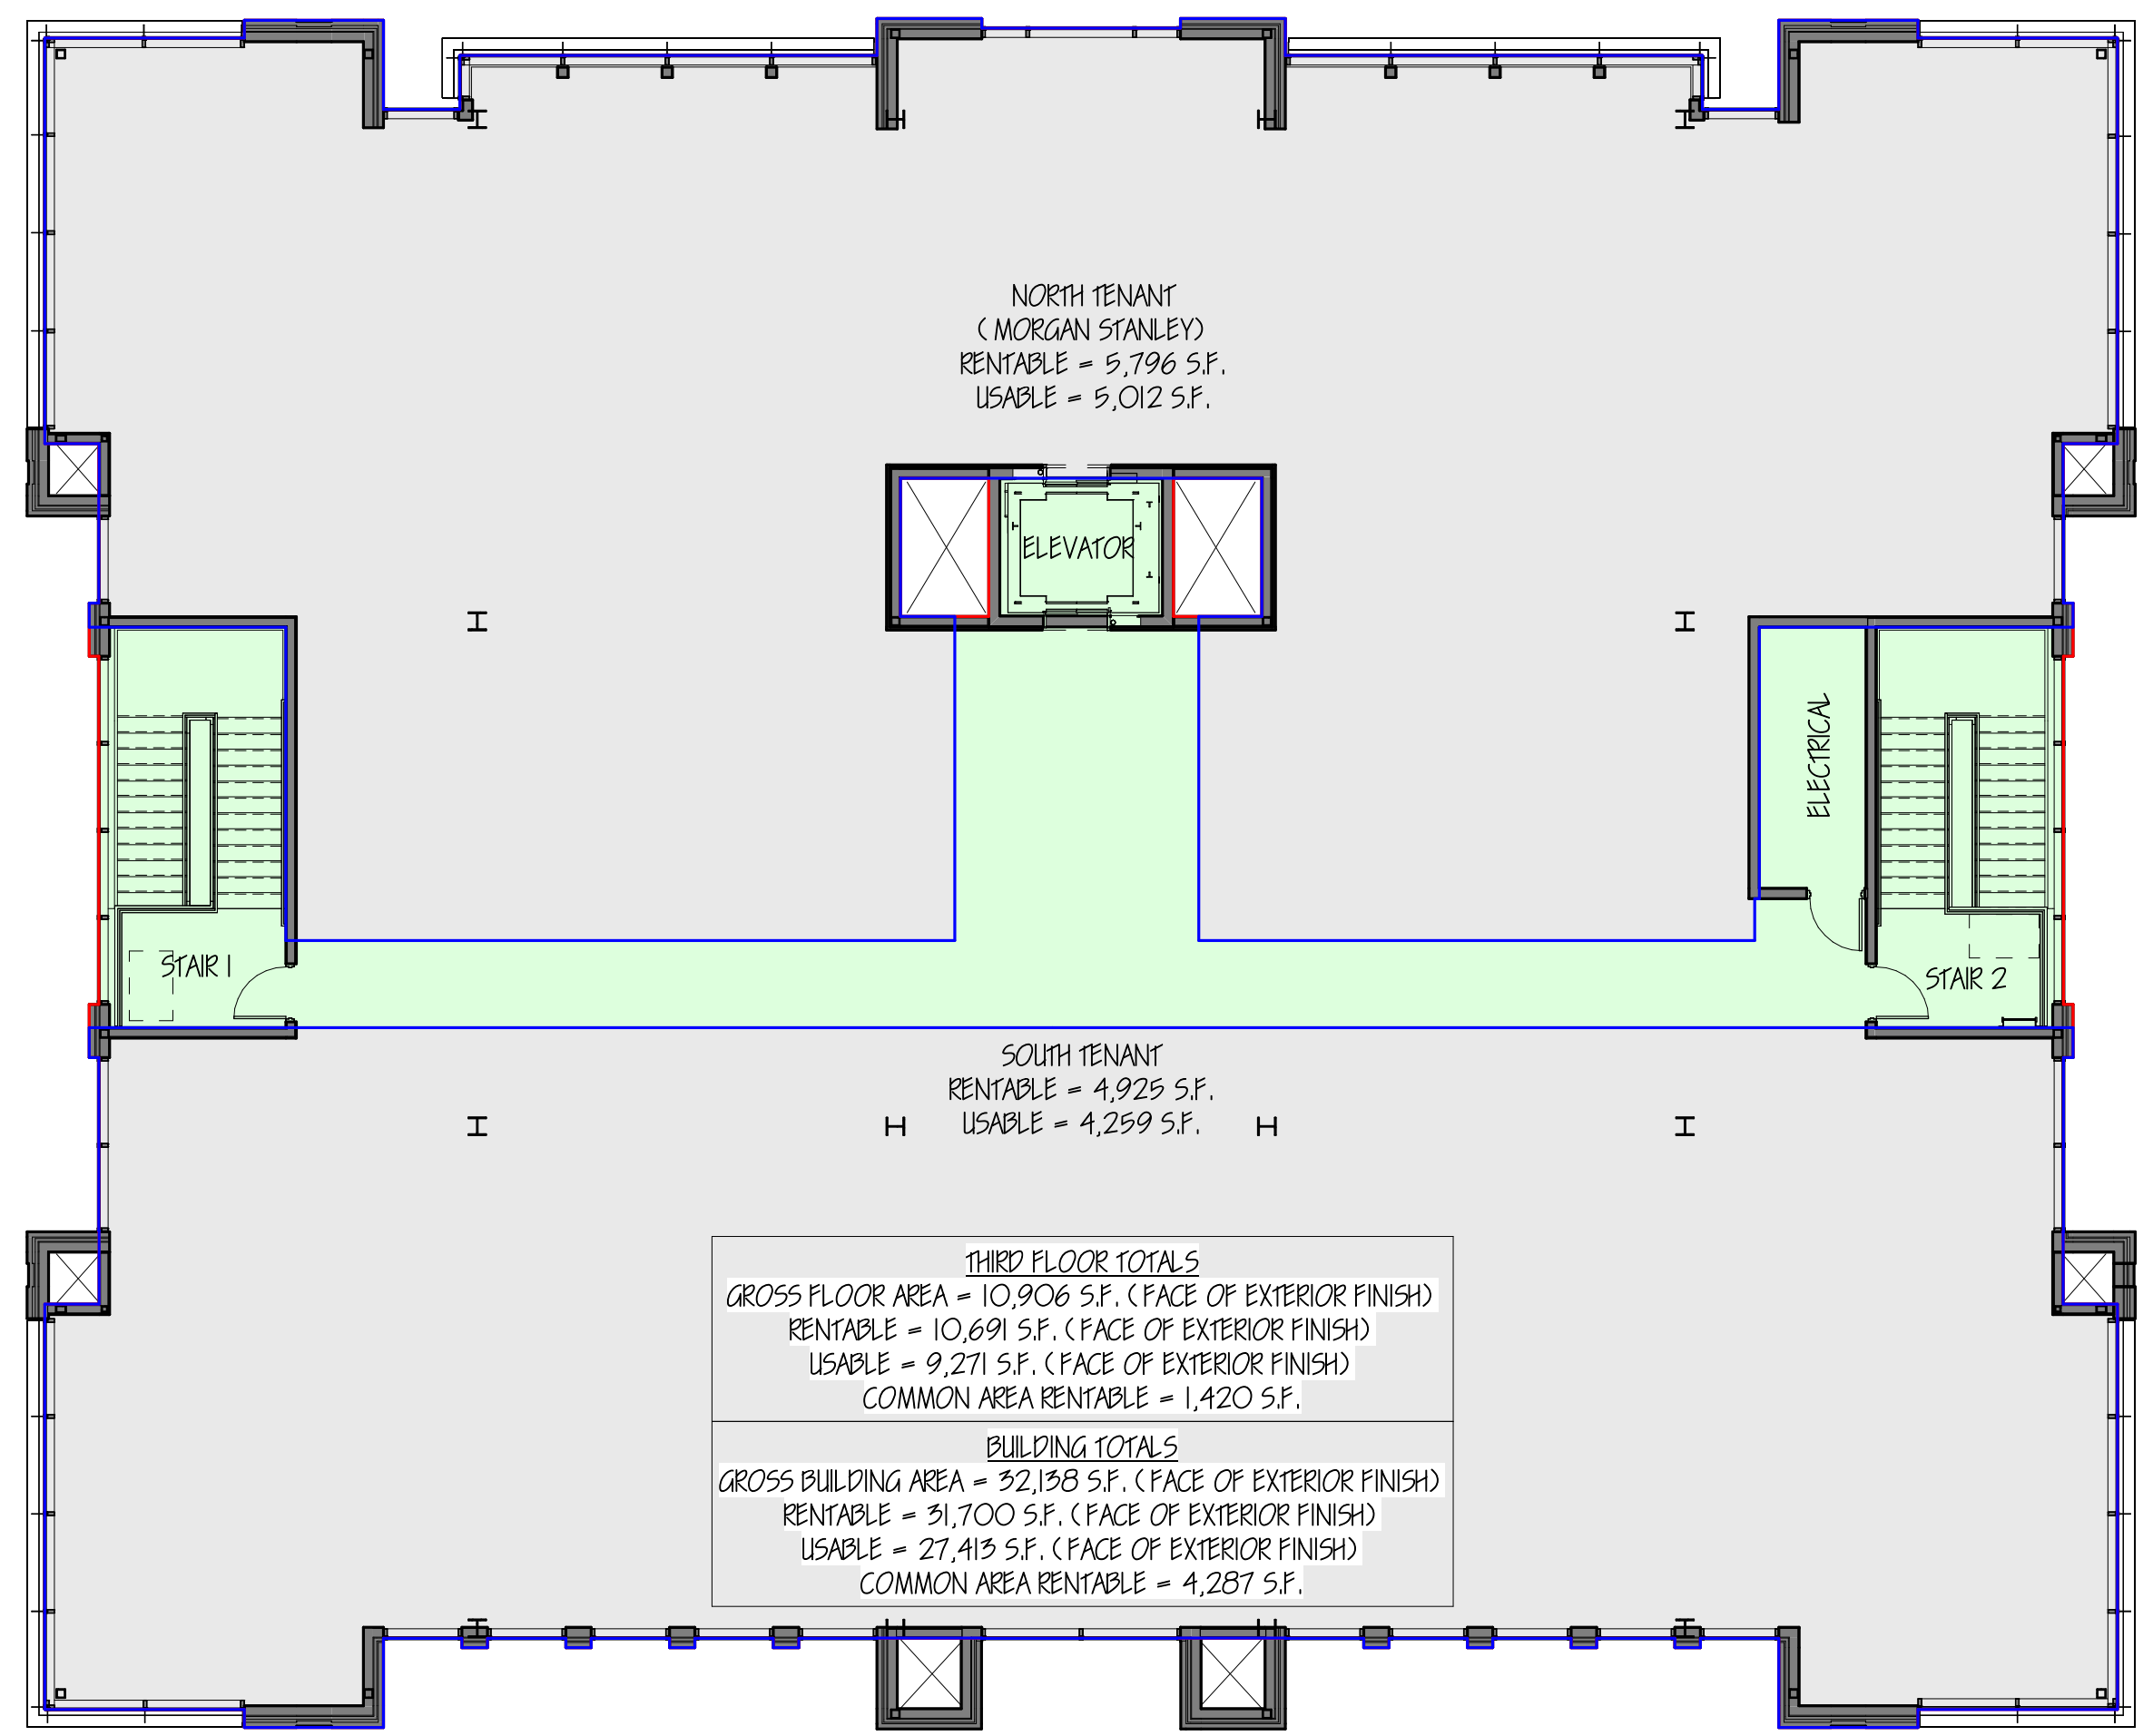

3 THIRD FLOOR
SCALE: 1" = 10'-0"

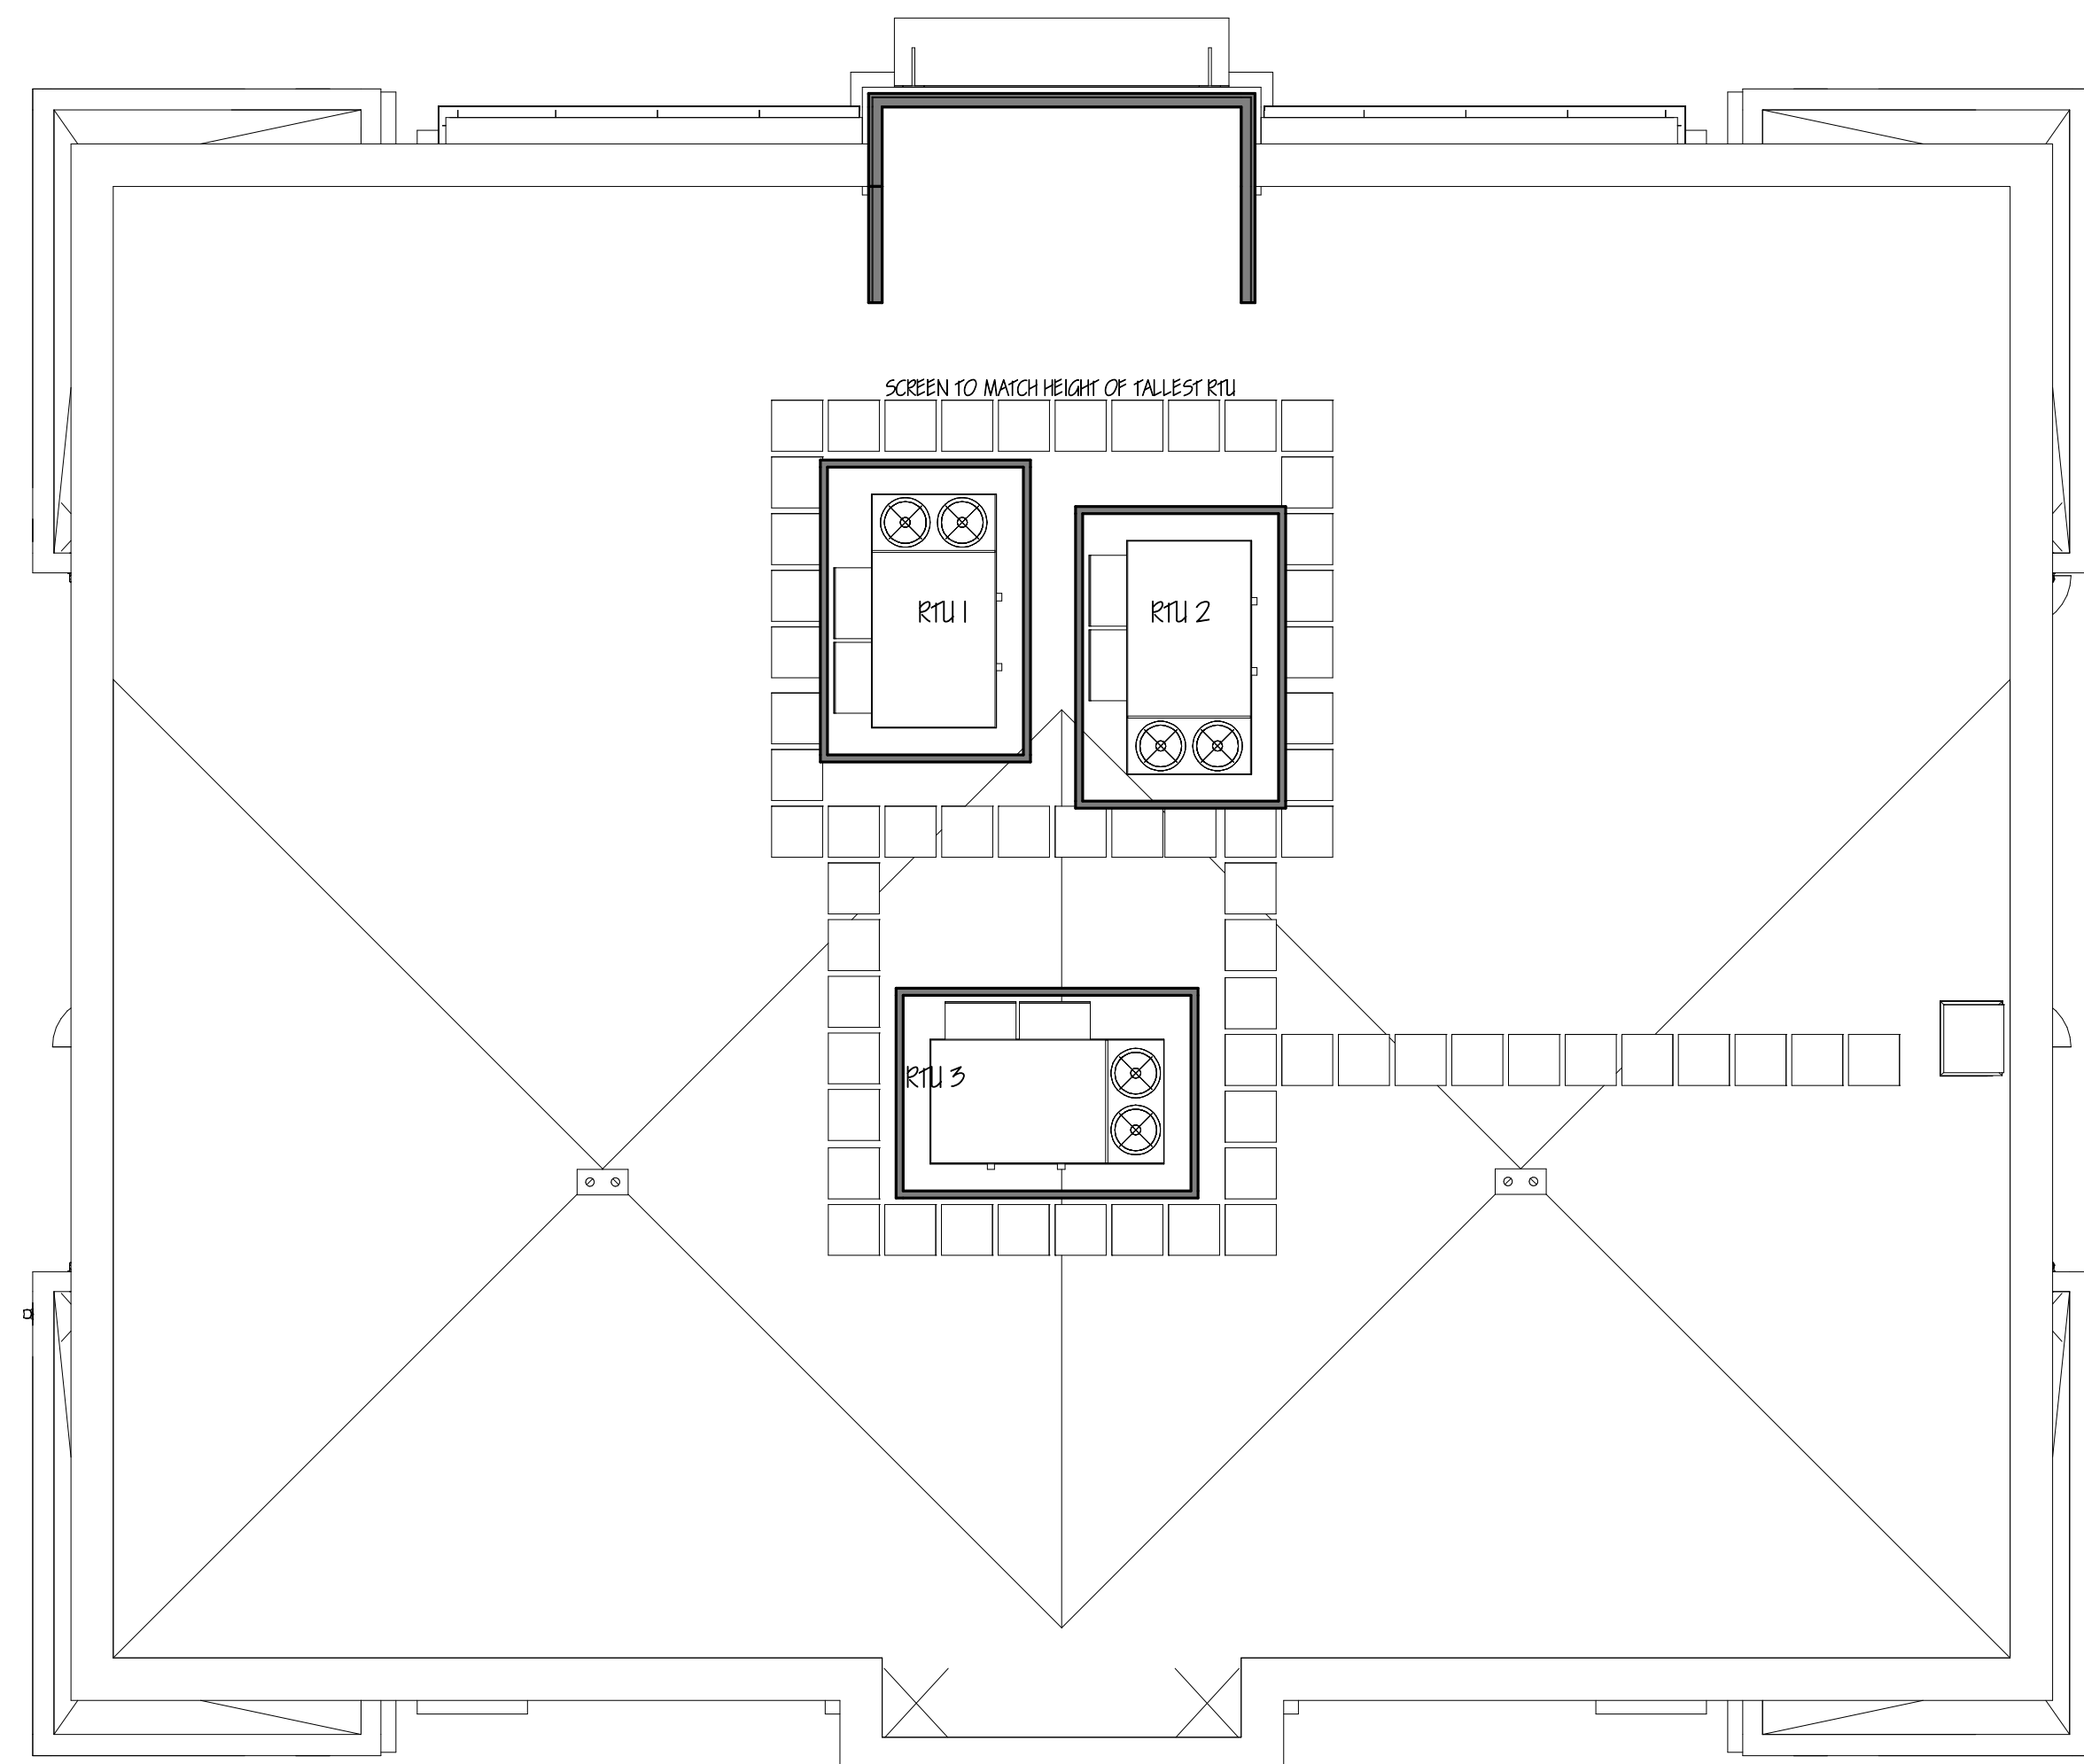

4 ROOF
SCALE: 1" = 10'-0"