



**GRAND OAKS** | NORTH OF WOODSON'S RESERVE & GRAND PKWY, SPRING, TX 77386

**Features**

- Prime location at the entrance of the thriving Woodson's Reserve Master-Planned Community.
- High visibility frontage directly across from Grand Oaks High School, serving up to 3,000 students.
- Strong consumer base with over 98,000 residents within a 5-mile radius.
- Build-out projection includes 2,139 homes.

**PAD SITES FOR GROUND LEASE & FUTURE SMALL SHOP RETAIL**

**TOTAL SF:** 195,385  
**AVAILABLE SF:** 180,985


| Traffic Counts   |            | Demographics             | YEAR: 2025 | 1 MILE    | 3 MILE    | 5 MILE    |
|------------------|------------|--------------------------|------------|-----------|-----------|-----------|
| Grand Parkway    | 50,051 VPD | Population               |            | 6,759     | 62,864    | 130,101   |
| Woodsons Reserve | 2,680 VPD  | Daytime Population       |            | 4,590     | 42,725    | 109,953   |
|                  |            | Average Household Income |            | \$167,164 | \$164,236 | \$138,888 |
|                  |            | Households               |            | 2,129     | 20,123    | 43,802    |

**Kyle Knight**  
 Senior Vice President  
 713.781.7111  
[kknight@weitzmangroup.com](mailto:kknight@weitzmangroup.com)

**Area Retailers & Businesses**



# GRAND OAKS | NORTH OF WOODSON'S RESERVE & GRAND PKWY, SPRING, TX 77386

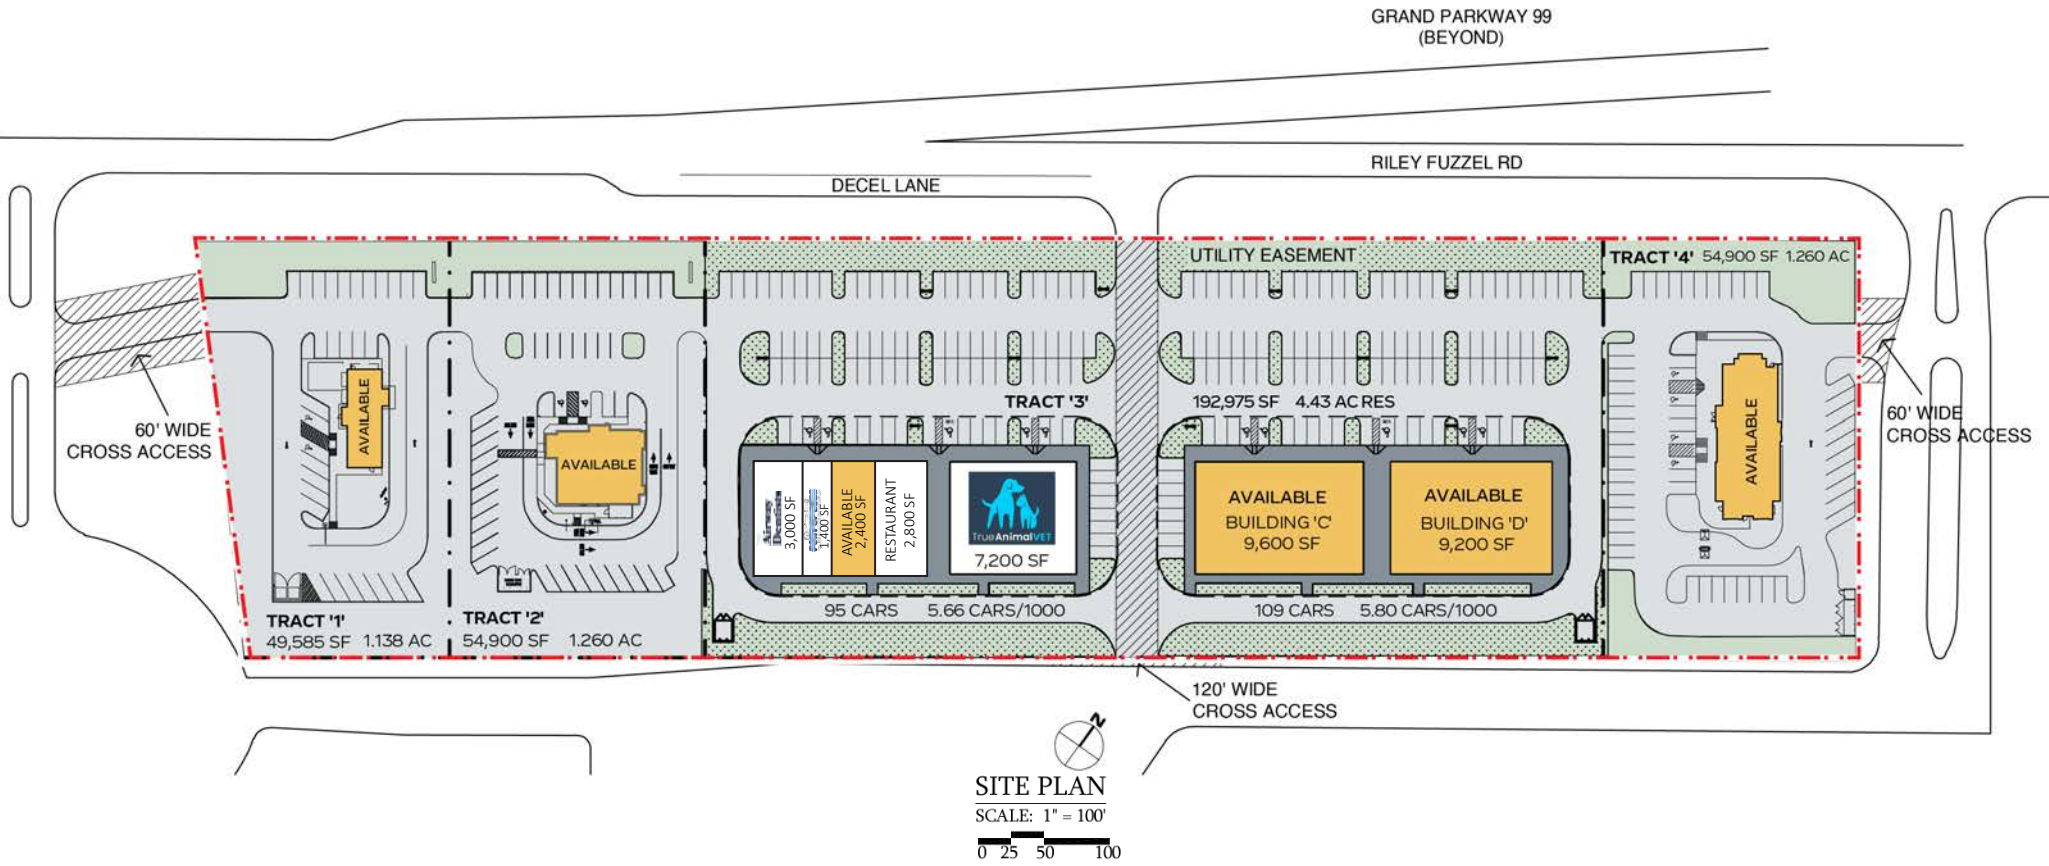

**SITE PLAN**  
 SCALE: 1" = 100'  
 0 25 50 100

The information was obtained from sources deemed reliable; however, Weitzman has not verified it and makes no guarantees, warranties or representations as to the completeness or accuracy thereof. The presentation of this real estate information is subject to errors; omissions; change of price; prior sale or lease, or withdrawal without notice. You and your advisors should conduct a careful independent investigation of the property to determine if it is suitable for your intended purpose.

# PROJECT HIGHLIGHTS

BUILDING I

BUILDING II



## TOTAL PROJECT SIZE

+/-195,385 SF  
Shell Spaces Available  
Pad Sites for Ground Lease

## PRIME LOCATION

Directly in front of Grand Oaks High School  
Entrance to Woodson's Reserve

## REGIONAL CONNECTIVITY

Easy access to I-45 and Hardy Toll Road  
Connecting to The Woodlands & Downtown  
Houston

## NEARBY DESTINATIONS

Woodlands Mall Distance  
8.9 mi (22 min)  
IAH Airport Distance  
18.5 mi (19 min)  
Memorial Hermann Woodland's Medical Center Distance  
10 mi (24 min)



Creekside Village  
775 occupied

Imperial Promenade Dr  
Riley Fuzzel Rd  
99 TOLL

Ryko Homes  
7,000 Lots

Grand Pkwy

Woodson's Grand Dr

SITE

Grand Oaks  
High School  
3,739 Students

Grand Oaks  
Jr HS  
(August 2027)

Hilliard Tract  
1,260 Lots

99 TOLL


Phase II  
under construction

Sylvania  
CLUB PILATES

Kids R Kids

BERKELEY

0 200 400 800 Feet

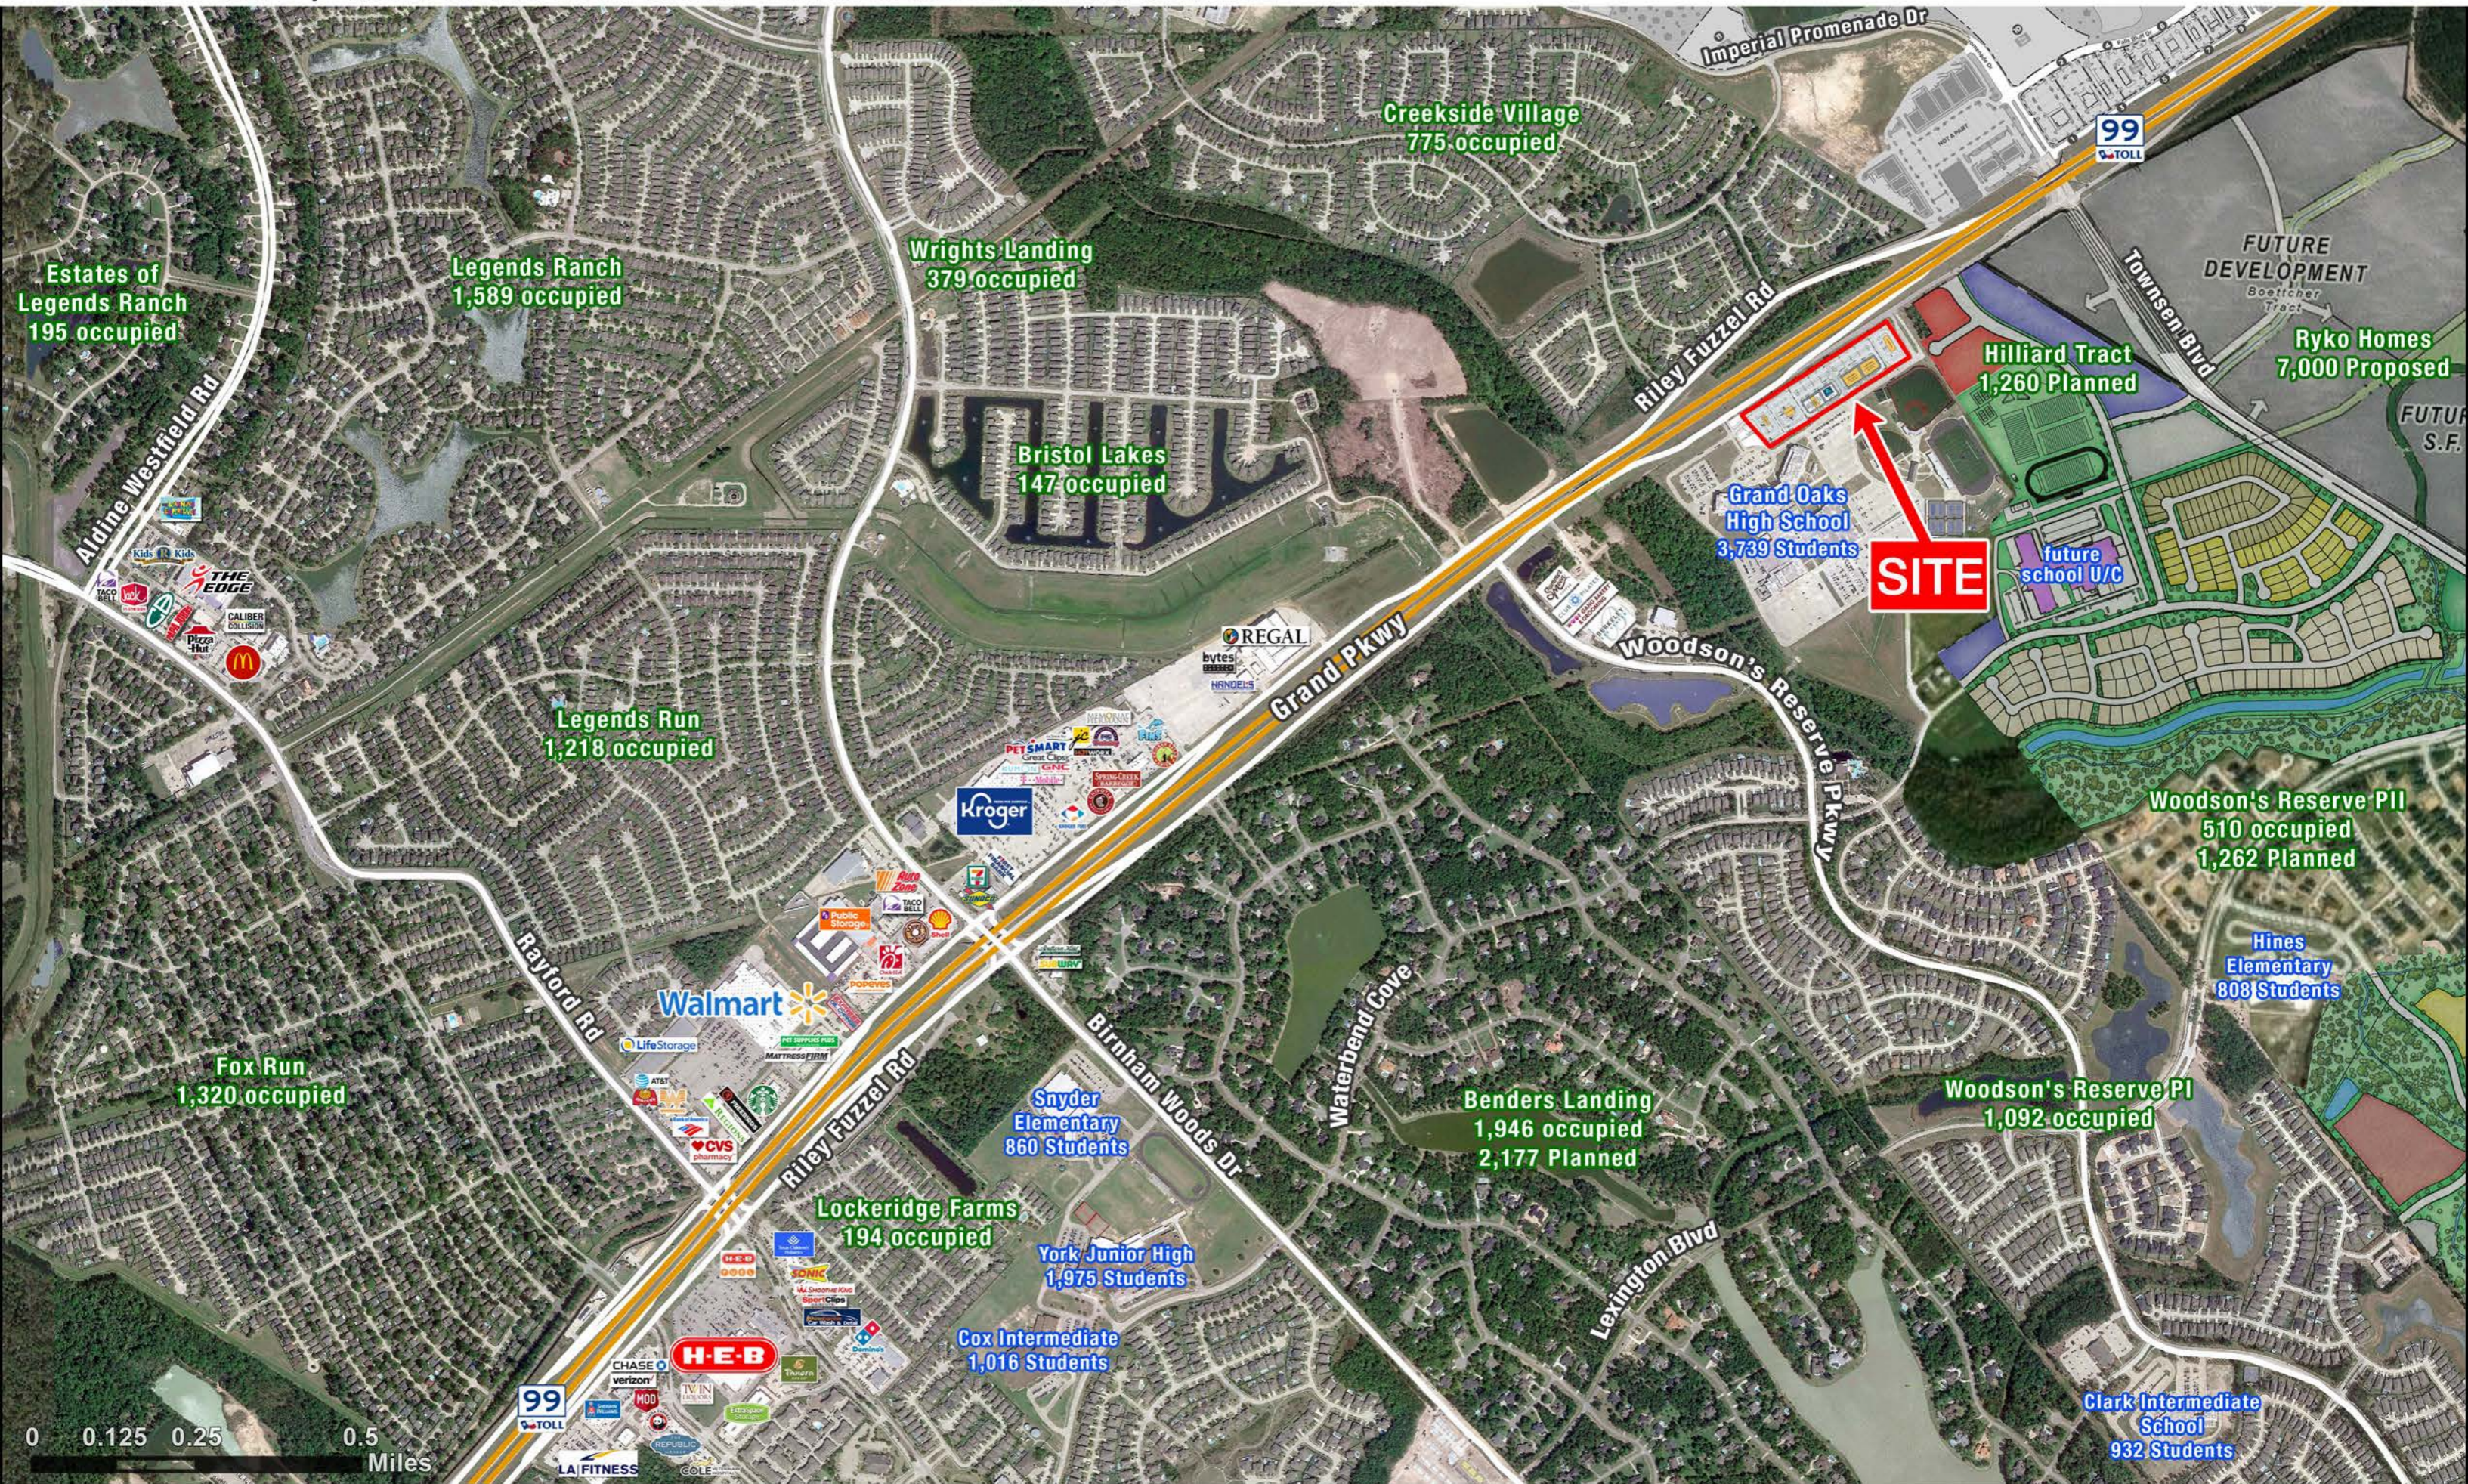



# INFORMATION ABOUT BROKERAGE SERVICES

Texas law requires all real estate license holders to give the following information about brokerage services to prospective buyers, tenants, sellers and landlords.



## TYPES OF REAL ESTATE LICENSE HOLDERS:

- **A BROKER** is responsible for all brokerage activities, including acts performed by sales agents sponsored by the broker.
- **A SALES AGENT** must be sponsored by a broker and works with clients on behalf of the broker.

## A BROKER'S MINIMUM DUTIES REQUIRED BY LAW (A client is the person or party that the broker represents):

- Put the interests of the client above all others, including the broker's own interests;
- Inform the client of any material information about the property or transaction received by the broker;
- Answer the client's questions and present any offer to or counter-offer from the client; and
- Treat all parties to a real estate transaction honestly and fairly.

## WRITTEN AGREEMENTS ARE REQUIRED IN CERTAIN SITUATIONS:

A license holder who performs brokerage activity for a prospective buyer of residential property must enter into a written agreement with the buyer before showing any residential property to the buyer or if no residential property will be shown, before presenting an offer on behalf of the buyer. This written agreement must contain specific information required by Texas law. For more information on these requirements, see

section 1101.563 of the Texas Occupations Code.

**Even if a written agreement is not required, to avoid disputes, all agreements between you and a broker should be in writing and clearly establish: (i) the broker's duties and responsibilities to you and your obligations under the agreement; and (ii) the amount or rate of compensation the broker will receive and how this amount is determined.**

## A LICENSE HOLDER CAN REPRESENT A PARTY IN A REAL ESTATE TRANSACTION:

### AS AGENT FOR OWNER (SELLER/LANDLORD):

The broker becomes the property owner's agent through an agreement with the owner, usually in a written listing to sell or property management agreement. An owner's agent must perform the broker's minimum duties above and must inform the owner of any material information about the property or transaction known by the agent, including information disclosed to the agent by the buyer or buyer's agent. **An owner's agent fees are not set by law and are fully negotiable.**

**AS AGENT FOR BUYER/TENANT:** The broker becomes the buyer/tenant's agent by agreeing to represent the buyer, usually through a written representation agreement. A buyer's agent must perform the broker's minimum duties above and must inform the buyer of any material information

about the property or transaction known by the agent, including information disclosed to the agent by the seller or seller's agent. **A buyer/tenant's agent fees are not set by law and are fully negotiable.**

**AS AGENT FOR BOTH - INTERMEDIARY:** To act as an intermediary between the parties the broker must first obtain the written agreement of *each party* to the transaction. The written agreement must state who will pay the broker and, in conspicuous bold or underlined print, set forth the broker's obligations as an intermediary. A broker who acts as an intermediary:

- Must treat all parties to the transaction impartially and fairly;
- May, with the parties' written consent, appoint a different license holder associated with the broker to each party (owner and buyer) to communicate with, provide opinions and advice to, and carry out the instructions of each party to the transaction.
- Must not, unless specifically authorized in writing to do so by the party, disclose
  - that the owner will accept a price less than the written asking price;
  - that the buyer/tenant will pay a price greater than the price submitted in a written offer; and
  - any confidential information or any other information that a party specifically

instructs the broker in writing not to disclose, unless required to do so by law.

## A LICENSE HOLDER CAN SHOW PROPERTY TO A BUYER/TENANT WITHOUT REPRESENTING THE BUYER/TENANT IF:

- The broker has not agreed with the buyer/tenant, either orally or in writing, to represent the buyer/tenant;
- The broker is not otherwise acting as the buyer/tenant's agent at the time of showing the property;
- The broker does not provide the buyer/tenant opinions or advice regarding the property or real estate transactions generally; and
- The broker does not perform any other act of real estate brokerage for the buyer/tenant.

Before showing a residential property to an unrepresented prospective buyer, a license holder must enter into a written agreement that contains the information required by section 1101.563 of the Texas Occupations Code. The agreement may not be exclusive and must be limited to no more than 14 days.

**LICENSE HOLDER CONTACT INFORMATION:** This notice is being provided for information purposes. It does not create an obligation for you to use the broker's services. Please acknowledge receipt of this notice below and retain a copy for your records.

Weitzman

Licensed Broker /Broker Firm Name or Primary Assumed Business Name

Robert E. Young, Jr.

Designated Broker of Firm

James Nathan Namken

Licensed Supervisor of Sales Agent/ Associate

Travis Kyle Knight

Sales Agent/Associate's Name

402795

License No.

292229

License No.

477965

License No.

566233

License No.

twgre@weitzmangroup.com

Email

byoung@weitzmangroup.com

Email

jnamken@weitzmangroup.com

Email

kknight@weitzmangroup

Email

(214) 954-0600

Phone

(214) 720-6688

Phone

(713) 980-5622

Phone

(713) 335-4532

Phone

Buyer/Tenant/Seller/Landlord Initials

Date