

THE SUMMIT AT RIVERY

1500 RIVERY BLVD, GEORGETOWN, TX 78628



JOHN ELGES

512.297.8400

jelges@stcroixca.com

JOE CIOLA

512.391.0718 x137

jciola@stcroixca.com

Phone: 512.391.0718 | Fax: 512.870.9371 | stcroixcra.com



FOR LEASE

THE SUMMIT AT RIVERY

1500 RIVERY BLVD, GEORGETOWN, TX 78628



**FOR MORE
INFORMATION:**

JOHN ELGES
512.297.8400
jelges@stcroixca.com

JOE CIOLA
512.391.0718 x137
jciola@stcroixca.com

St. Croix Capital Realty Advisors
Office: 512.391.0718
www.stcroixcra.com



FOR LEASE

THE SUMMIT AT RIVERY

1500 RIVERY BLVD, GEORGETOWN, TX 78628



**FOR MORE
INFORMATION:**

JOHN ELGES
512.297.8400
jelges@stcroixca.com

JOE CIOLA
512.391.0718 x137
jciola@stcroixca.com


St. Croix Capital Realty Advisors
Office: 512.391.0718
Fax: 512.870.9371
www.stcroixcra.com




FOR LEASE

THE SUMMIT AT RIVERY

1500 RIVERY BLVD, GEORGETOWN, TX 78628

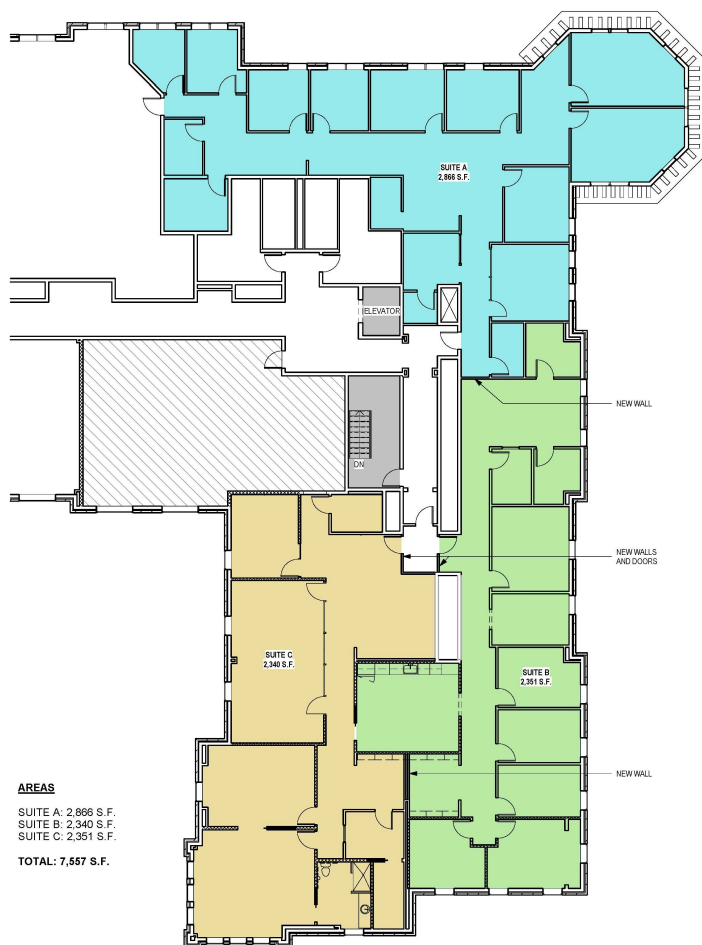

1 **OPTION 1**
SCALE: 3/32" = 1'-0"

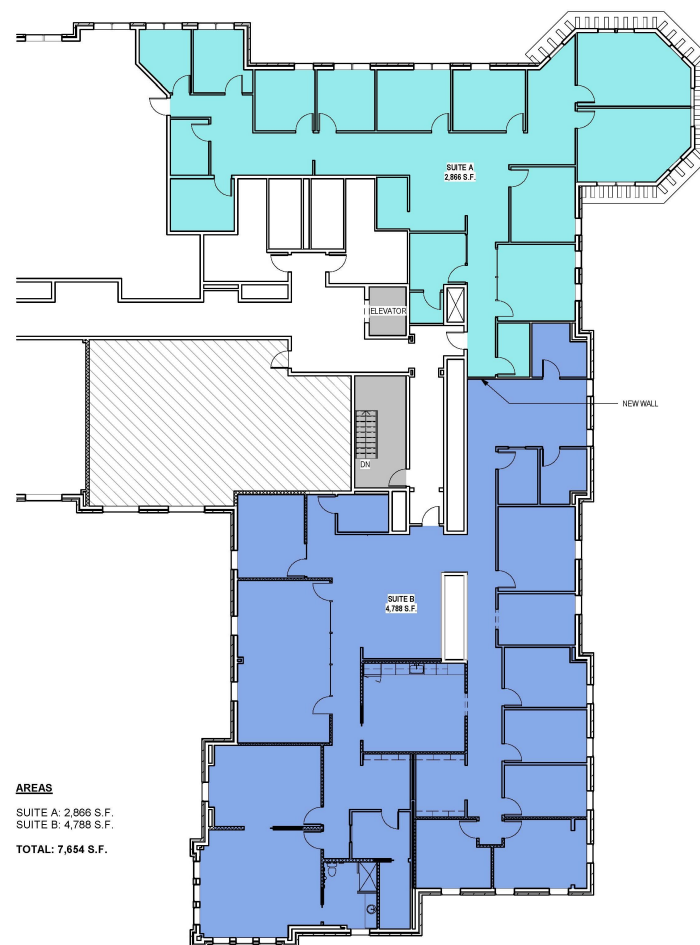

2 **OPTION 2**
SCALE: 3/32" = 1'-0"

Pre-designed options for multiple suite sizes and configurations.

**FOR MORE
INFORMATION:**

JOHN ELGES
512.297.8400
jelges@stcroixca.com

JOE CIOLA
512.391.0718 x137
jciola@stcroixca.com

St. Croix Capital Realty Advisors
Office: 512.391.0718
Fax: 512.870.9371
www.stcroixcra.com



FOR LEASE

THE SUMMIT AT RIVERY
1500 RIVERY BLVD, GEORGETOWN, TX 78628



PROPERTY DESCRIPTION

The Summit is Georgetown, Texas’ first high-end, mixed-use development, set on 32 acres overlooking the North San Gabriel River near IH-35. The Summit is anchored by a beautiful 4-Star Sheraton Austin Georgetown Hotel and Conference Center and includes office, restaurant, retail, and additional luxury lofts.

SPACES	LEASE RATE	SPACE SIZE	
<u>B2145</u>	\$38.00 SF/yr	1,679 SF	Retail
<u>B2200</u>	Negotiable	10,077 SF	Office
<u>B2005</u>	\$38.00 SF/yr	2,233 SF	Office/Retail

Please click on the suite number for 3D virtual tour.

FOR MORE
INFORMATION:

JOHN ELGES
512.297.8400
jelges@stcroixca.com

JOE CIOLA
512.391.0718 x137
jciola@stcroixca.com

St. Croix Capital Realty Advisors
Office: 512.391.0718
Fax: 512.870.9371
www.stcroixcra.com



FOR LEASE

THE SUMMIT AT RIVERY

1500 RIVERY BLVD, GEORGETOWN, TX 78628



**FOR MORE
INFORMATION:**

JOHN ELGES
512.297.8400
jelges@stcroixca.com

JOE CIOLA
512.391.0718 x137
jciola@stcroixca.com


St. Croix Capital Realty Advisors
Office: 512.391.0718
Fax: 512.870.9371
www.stcroixcra.com



FOR LEASE

THE SUMMIT AT RIVERY

1500 RIVERY BLVD, GEORGETOWN, TX 78628

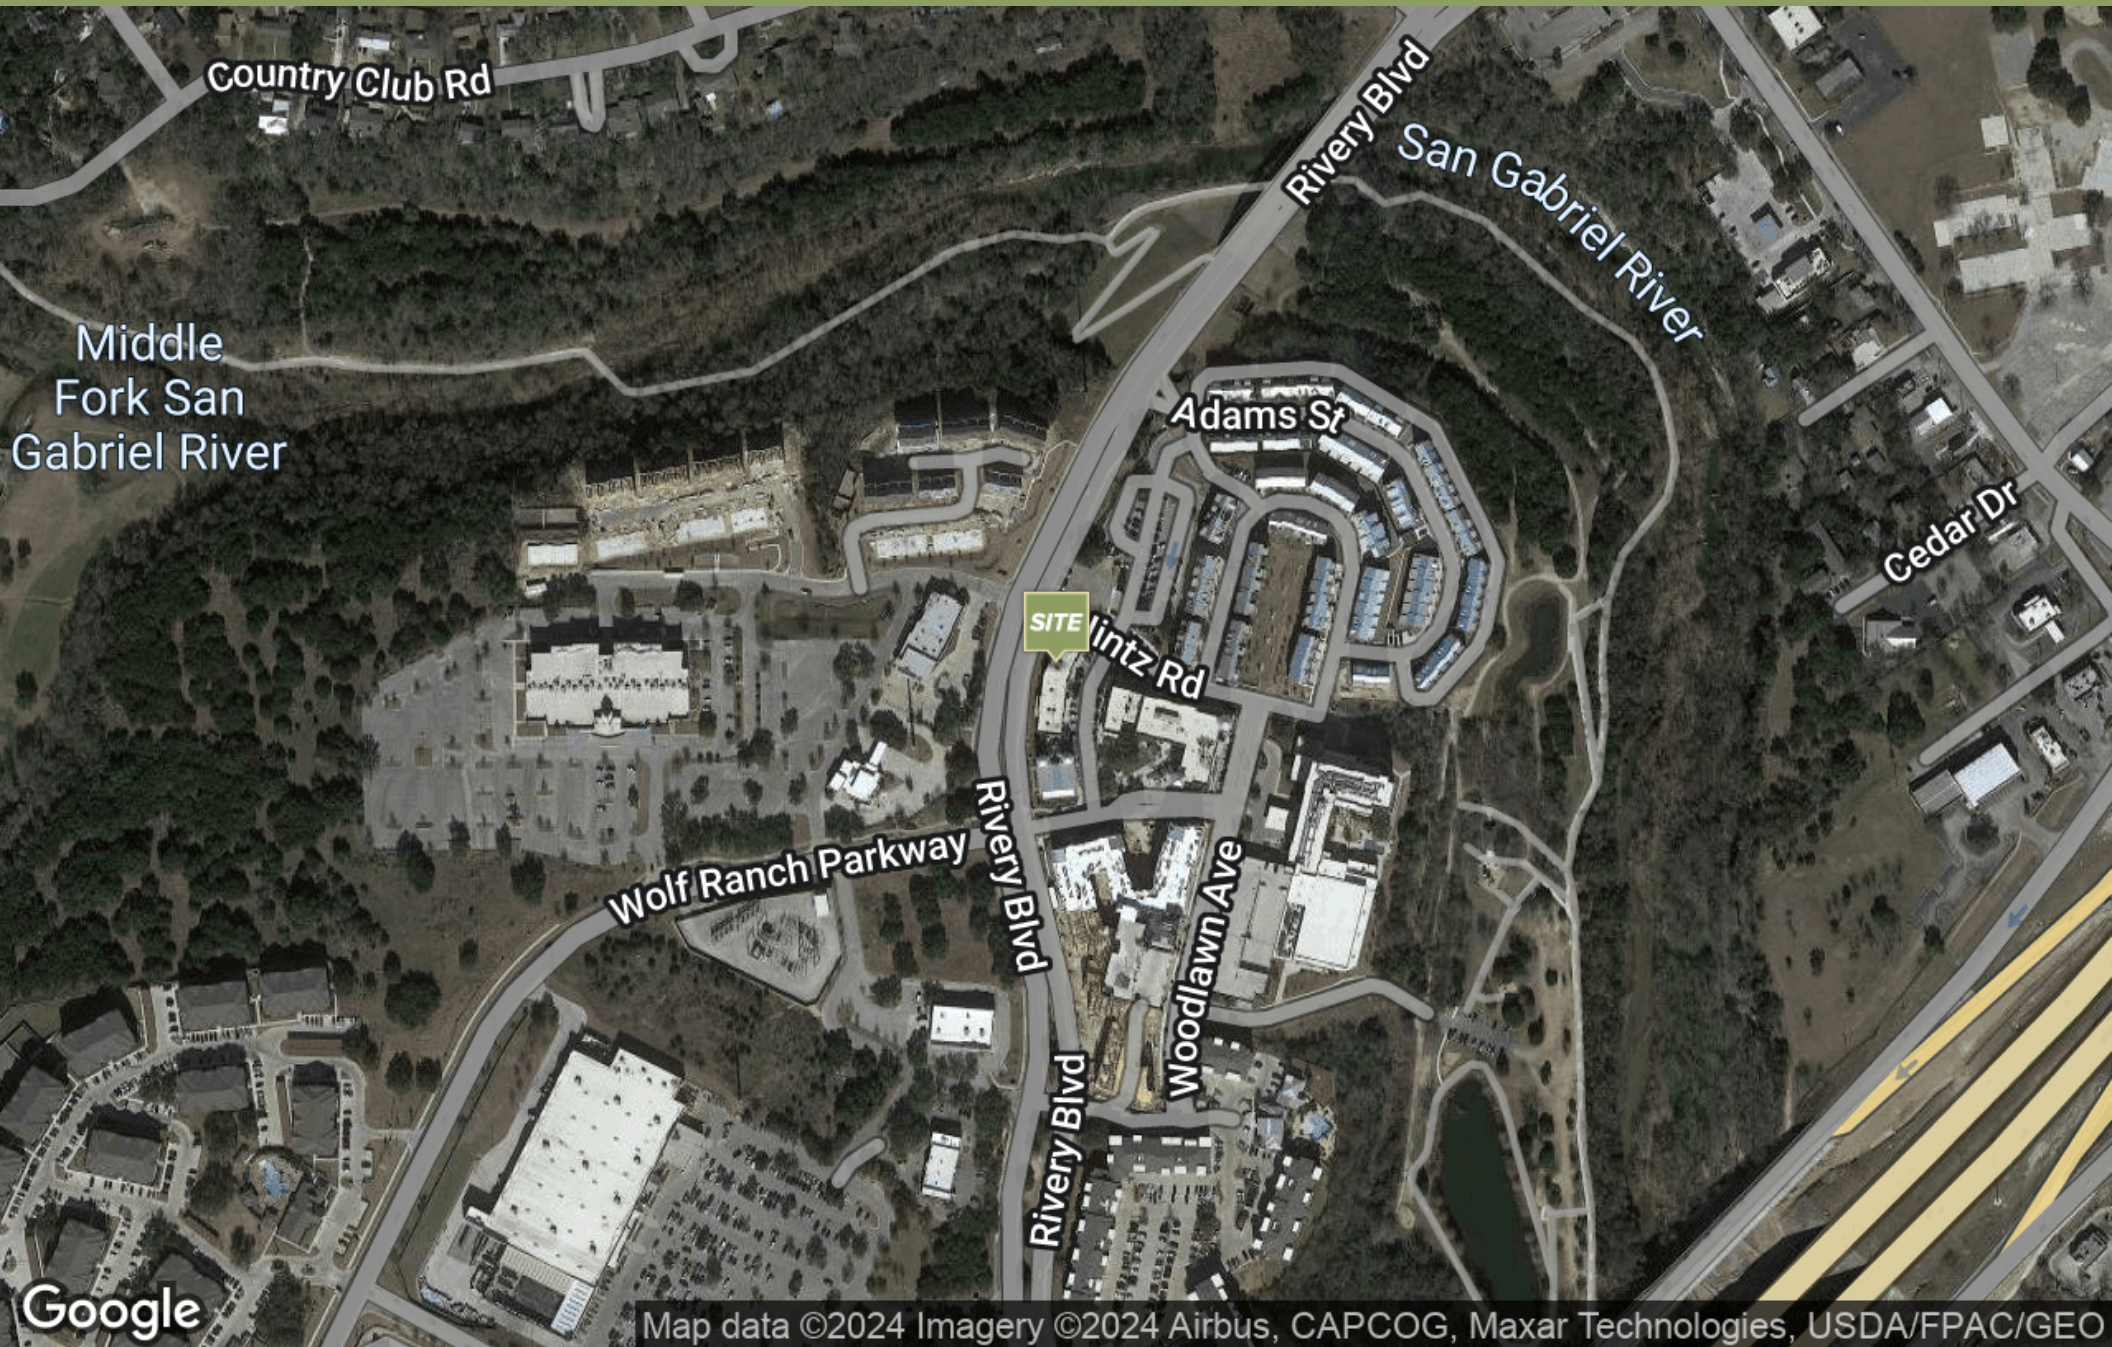

Map data ©2024 Imagery ©2024 Airbus, CAPCOG, Maxar Technologies, USDA/FPAC/GEO

**FOR MORE
INFORMATION:**

JOHN ELGES
512.297.8400
jelges@stcroixca.com

JOE CIOLA
512.391.0718 x137
jciola@stcroixca.com

St. Croix Capital Realty Advisors
Office: 512.391.0718
Fax: 512.870.9371
www.stcroixcra.com



FOR LEASE

THE SUMMIT AT RIVERY


1500 RIVERY BLVD, GEORGETOWN, TX 78628

POPULATION

	1 MILE	5 MILES	10 MILES
Total Population	5,763	73,333	233,040
Average Age	40.6	41.5	39.9
Average Age (Male)	35.9	39.7	38.4
Average Age (Female)	45.2	42.4	40.4

HOUSEHOLDS & INCOME

	1 MILE	5 MILES	10 MILES
Total Households	2,342	25,761	80,908
# of Persons per HH	2.5	2.8	2.9
Average HH Income	\$89,673	\$100,560	\$109,384
Average House Value	\$251,198	\$310,319	\$303,256

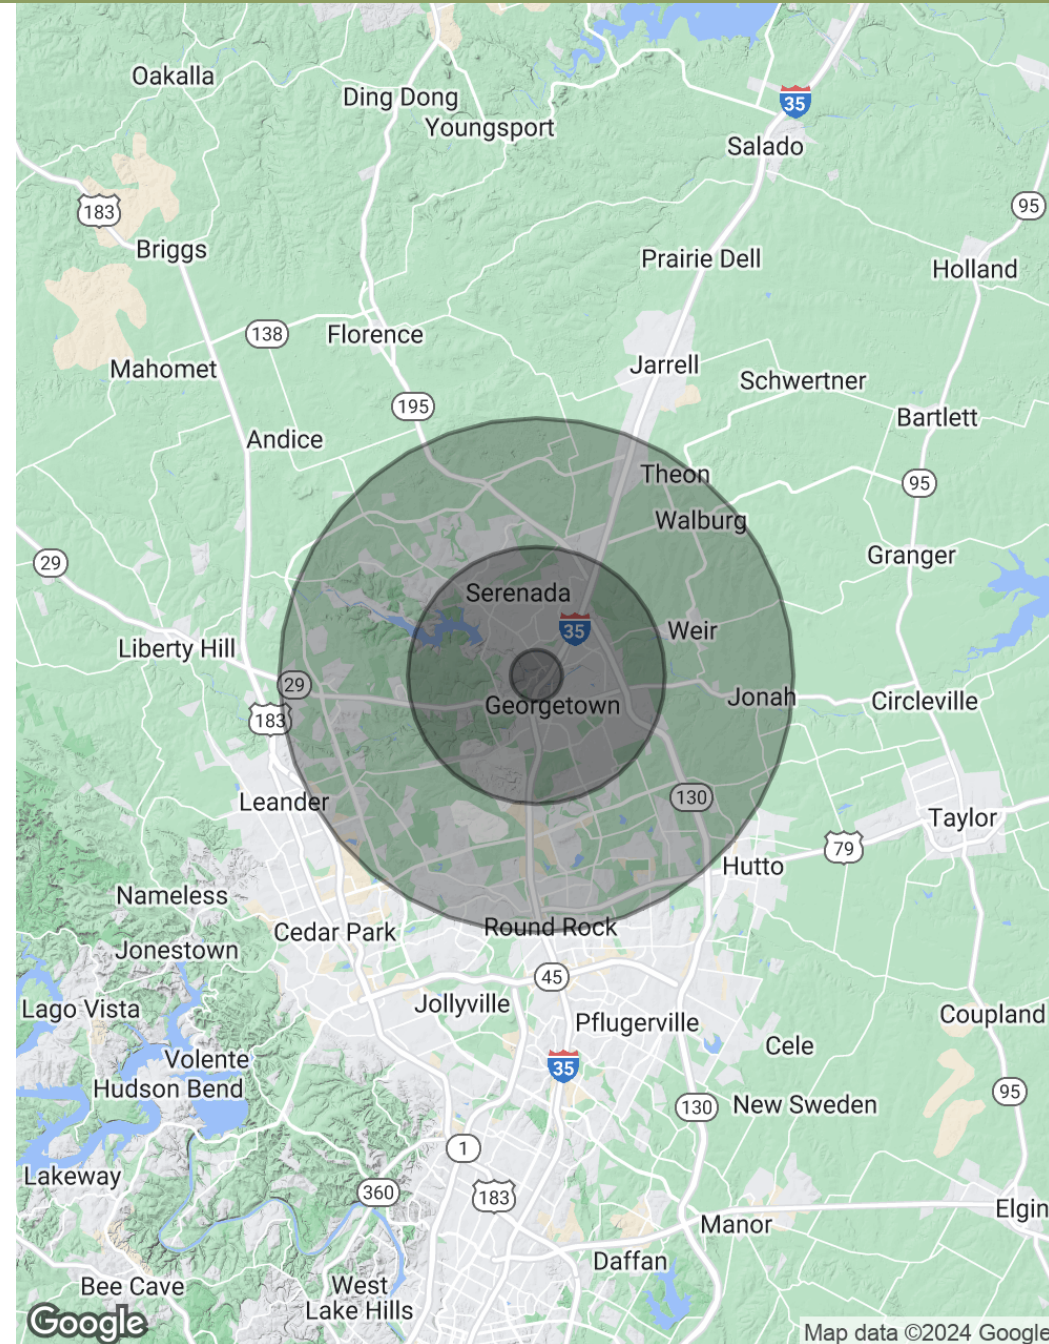

FOR MORE
INFORMATION:

JOHN ELGES
512.297.8400
jelges@stcroixca.com

JOE CIOLA
512.391.0718 x137
jciola@stcroixca.com

St. Croix Capital Realty Advisors
Office: 512.391.0718
Fax: 512.870.9371
www.stcroixcra.com





Information About Brokerage Services

Texas law requires all real estate license holders to give the following information about brokerage services to prospective buyers, tenants, sellers and landlords.

11-2-2015



TYPES OF REAL ESTATE LICENSE HOLDERS:

- **A BROKER** is responsible for all brokerage activities, including acts performed by sales agents sponsored by the broker.
- **A SALES AGENT** must be sponsored by a broker and works with clients on behalf of the broker.

A BROKER'S MINIMUM DUTIES REQUIRED BY LAW (A client is the person or party that the broker represents):

- Put the interests of the client above all others, including the broker's own interests;
- Inform the client of any material information about the property or transaction received by the broker;
- Answer the client's questions and present any offer to or counter-offer from the client; and
- Treat all parties to a real estate transaction honestly and fairly.

A LICENSE HOLDER CAN REPRESENT A PARTY IN A REAL ESTATE TRANSACTION:

AS AGENT FOR OWNER (SELLER/LANDLORD): The broker becomes the property owner's agent through an agreement with the owner, usually in a written listing to sell or property management agreement. An owner's agent must perform the broker's minimum duties above and must inform the owner of any material information about the property or transaction known by the agent, including information disclosed to the agent or subagent by the buyer or buyer's agent.

AS AGENT FOR BUYER/TENANT: The broker becomes the buyer/tenant's agent by agreeing to represent the buyer, usually through a written representation agreement. A buyer's agent must perform the broker's minimum duties above and must inform the buyer of any material information about the property or transaction known by the agent, including information disclosed to the agent by the seller or seller's agent.

AS AGENT FOR BOTH - INTERMEDIARY: To act as an intermediary between the parties the broker must first obtain the written agreement of *each party* to the transaction. The written agreement must state who will pay the broker and, in conspicuous bold or underlined print, set forth the broker's obligations as an intermediary. A broker who acts as an intermediary:

- Must treat all parties to the transaction impartially and fairly;
- May, with the parties' written consent, appoint a different license holder associated with the broker to each party (owner and buyer) to communicate with, provide opinions and advice to, and carry out the instructions of each party to the transaction.
- Must not, unless specifically authorized in writing to do so by the party, disclose:
 - that the owner will accept a price less than the written asking price;
 - that the buyer/tenant will pay a price greater than the price submitted in a written offer; and
 - any confidential information or any other information that a party specifically instructs the broker in writing not to disclose, unless required to do so by law.

AS SUBAGENT: A license holder acts as a subagent when aiding a buyer in a transaction without an agreement to represent the buyer. A subagent can assist the buyer but does not represent the buyer and must place the interests of the owner first.

TO AVOID DISPUTES, ALL AGREEMENTS BETWEEN YOU AND A BROKER SHOULD BE IN WRITING AND CLEARLY ESTABLISH:

- The broker's duties and responsibilities to you, and your obligations under the representation agreement.
- Who will pay the broker for services provided to you, when payment will be made and how the payment will be calculated.

LICENSE HOLDER CONTACT INFORMATION: This notice is being provided for information purposes. It does not create an obligation for you to use the broker's services. Please acknowledge receipt of this notice below and retain a copy for your records.

St. Croix Capital Realty Advisors, LLC	9003153	officeadmin@stcroixca.com	512.391.0718
Licensed Broker /Broker Firm Name or Primary Assumed Business Name	License No.	Email	Phone
John W. Collins IV	561707	jcollins@stcroixca.com	512.391.0718
Designated Broker of Firm	License No.	Email	Phone
Licensed Supervisor of Sales Agent/ Associate	License No.	Email	Phone
Sales Agent/Associate's Name	License No.	Email	Phone

Buyer/Tenant/Seller/Landlord Initials

Date