

7914 N. SHADELAND AVE.

Indianapolis, IN 46250

FOR LEASE



PROPERTY HIGHLIGHTS

- Medical office spaces available on 1st & 2nd Floors
- Building signage available
- Elevator access to 2nd floor
- Easy access to I-465, SR37, Shadeland Ave., & E. 82nd St.
- Across the street from Community Hospital North

OFFERING SUMMARY

Lease Rate:	\$20.00 SF/yr (NNN)
Number of Units:	3
Available SF:	3,276 up to 6,552 SF
Lot Size:	1.18 Acres
Building Size:	13,104 SF

PETE ALVEAL

O: 317.454.7171 | C: 317.997.9362
palveal@premiercres.com

TOM FERGUSON

O: 317.454.7171 | C: 317.714.7171
tferguson@premiercres.com

WILL CONWAY

O: 317.454.7171 | C: 317.379.6334
wconway@premiercres.com


7914 N. SHADELAND AVE.

Indianapolis, IN 46250

FOR LEASE



FIRST FLOOR PLAN
SCALE: 1/8" = 1'-0"

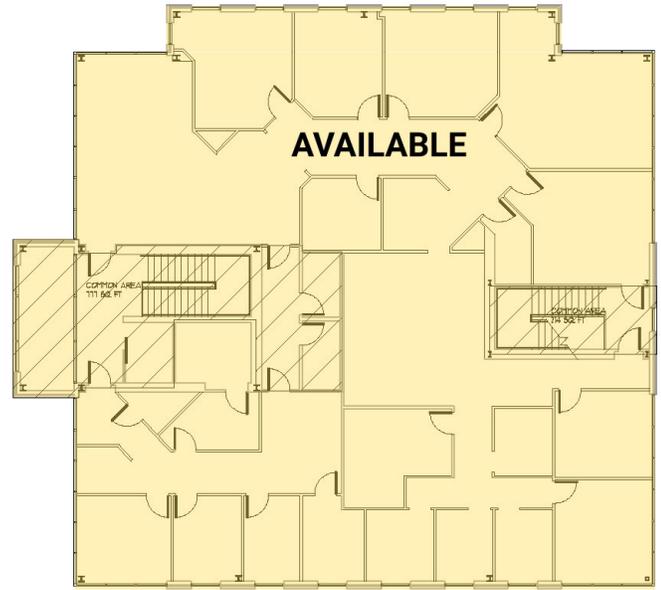

SECOND FLOOR PLAN
SCALE: 1/8" = 1'-0"

AVAILABLE SPACES

SUITE	TENANT	SIZE (SF)	LEASE TYPE	LEASE RATE	DESCRIPTION
First Floor	Available	3,276 SF	NNN	\$20.00 SF/yr	-
Second Floor	Available	3,276 - 6,552 SF	NNN	\$20.00 SF/yr	-

PETE ALVEAL

O: 317.454.7171 | C: 317.997.9362
palveal@premiercres.com

TOM FERGUSON

O: 317.454.7171 | C: 317.714.7171
tferguson@premiercres.com


WILL CONWAY

O: 317.454.7171 | C: 317.379.6334
wconway@premiercres.com

7914 N. SHADELAND AVE.

Indianapolis, IN 46250

FOR LEASE

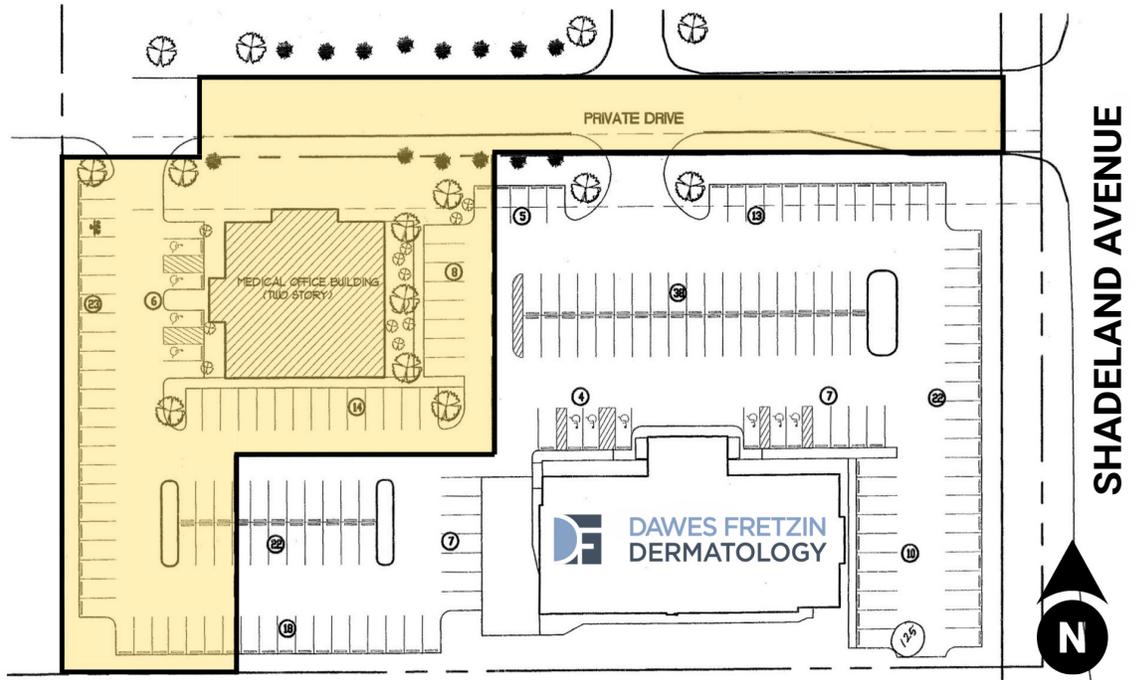

PROPERTY DESCRIPTION

Discover the exceptional features of this prime 13,104 SF building in Indianapolis, IN, offering an ideal space for your business. Each floor offers medical spaces or back office medical operations. Boasting modern design & flexible floor plans, the property provides a professional setting conducive to productivity & growth. With ample parking for tenants & visitors, the property's strategic positioning ensures excellent visibility & accessibility, making it an attractive option for tenants.

LOCATION DESCRIPTION

This building's location, across the street from Community Hospital North in an area filled with medical related services. This site provides easy access to an array of lodging, dining, shopping, & entertainment options. With proximity to major highways & local amenities, the area is an ideal fit for tenants seeking a dynamic & convenient work environment. Easy access to I-465, SR37, Shadeland Ave., E. 82nd St., & the Castleton area.

PETE ALVEAL

O: 317.454.7171 | C: 317.997.9362
palveal@premiercres.com

TOM FERGUSON

O: 317.454.7171 | C: 317.714.7171
tferguson@premiercres.com


WILL CONWAY

O: 317.454.7171 | C: 317.379.6334
wconway@premiercres.com

7914 N. SHADELAND AVE.

Indianapolis, IN 46250

FOR LEASE

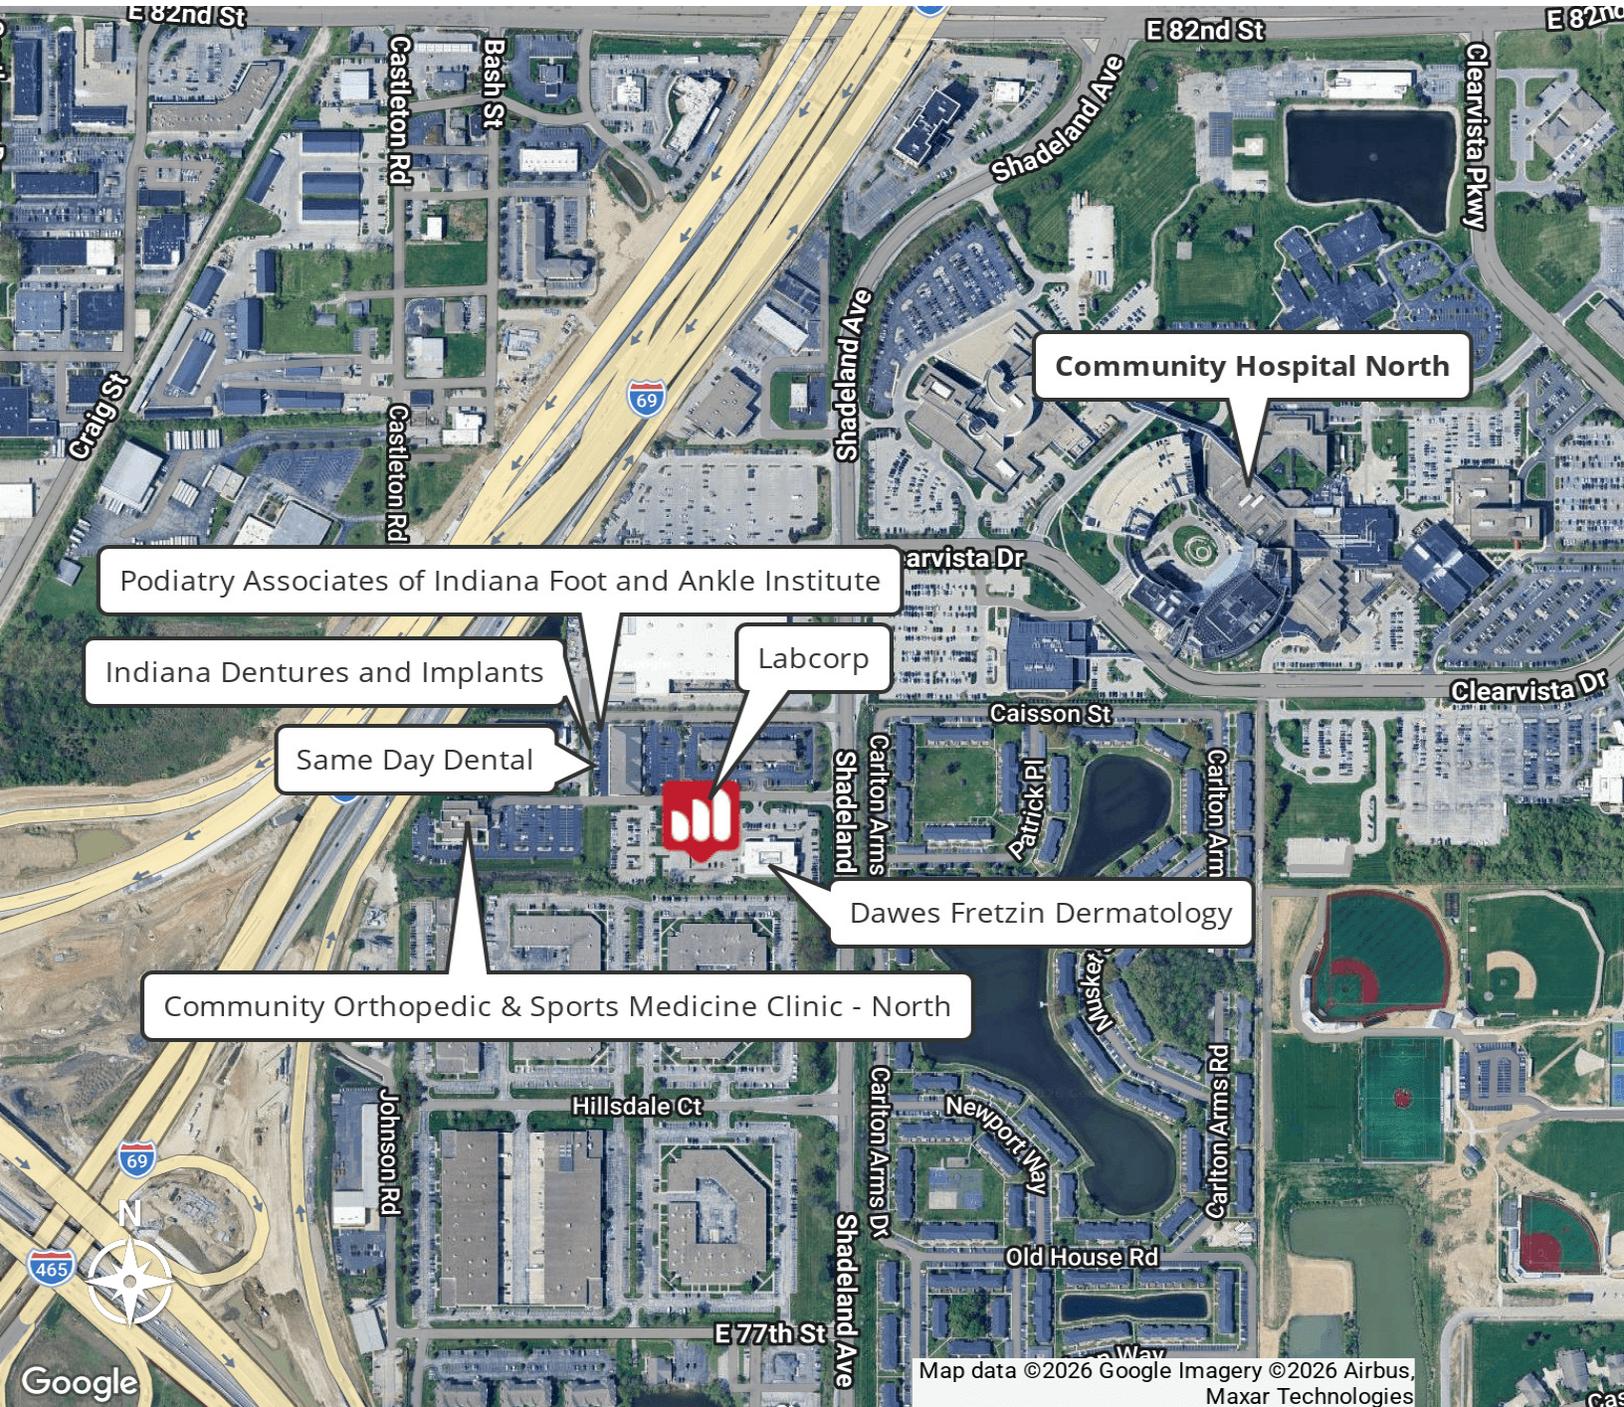

PETE ALVEAL

O: 317.454.7171 | C: 317.997.9362
palveal@premiercres.com

TOM FERGUSON

O: 317.454.7171 | C: 317.714.7171
tferguson@premiercres.com

WILL CONWAY

O: 317.454.7171 | C: 317.379.6334
wconway@premiercres.com