


COMMERCE ROW - PHASE 1
GROUND FLOOR


BUILDING 1 (F&B)
 REQUIRED PARKING = 74 (90 REQUESTED)

BUILDING 2 (OFFICE)
 REQUIRED PARKING = 76

TOTAL PHASE I REQUIRED PARKING = 150 (166 REQUESTED)

TOTAL PHASE I PROVIDED PARKING =
 156 STANDARD + 6 ADA + 4 EMPLOYEE (166)

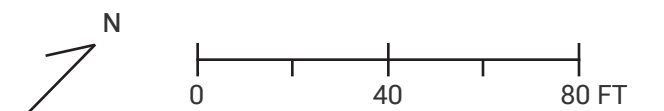

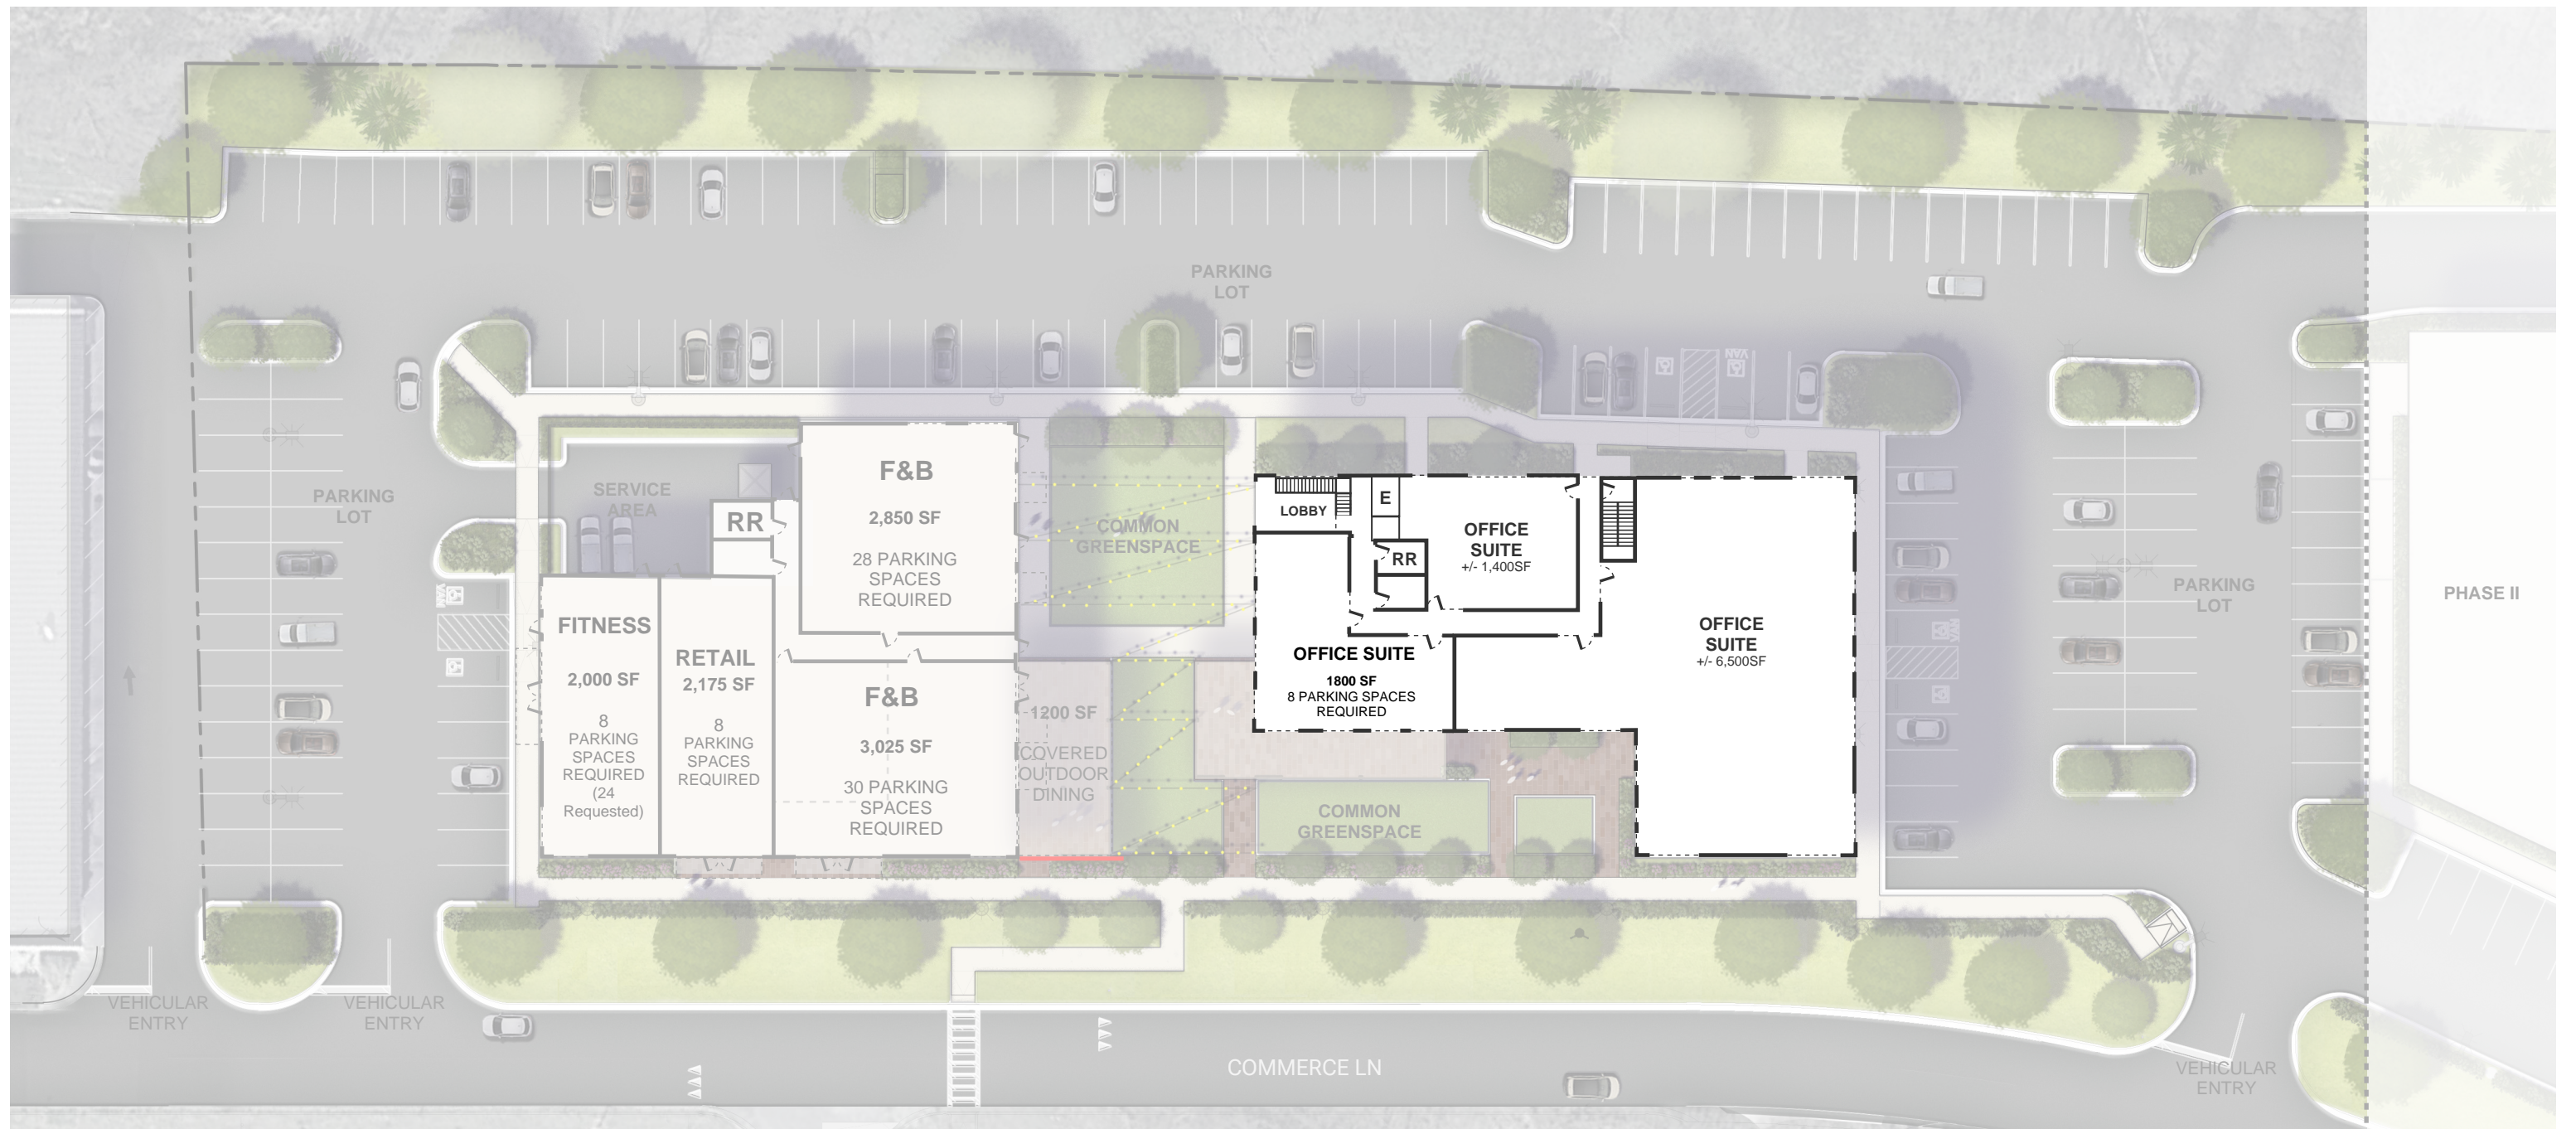

COMMERCE ROW - PHASE 1
2ND FLOOR

BUILDING 1 (F&B)
REQUIRED PARKING = 74 (90 REQUESTED)
BUILDING 2 (OFFICE)
REQUIRED PARKING = 76
TOTAL PHASE I REQUIRED PARKING = 150 (166 REQUESTED)
TOTAL PHASE I PROVIDED PARKING = 156 STANDARD + 6 ADA + 4 EMPLOYEE (166)

