

FOR SALE

+/- 4,054 SF of Office Space in Aerovista Business Park

805 Aerovista Pl., San Luis Obispo, CA 93401 – Suites 203/204



www.centralcommercialgroup.com | DRE# 01984692

The information here has been obtained from sources deemed reliable.
We have no reason to doubt its accuracy, but we do not guarantee it.

QUINN TIN PEREZ

CA DRE# 02282727

805-406-1562

HANK NIEZEN

CA DRE# 01831075

805-748-2645



**CENTRAL
COMMERCIAL**
real estate group

FOR SALE

+/- 4,054 SF of Office Space in Aerovista Business Park

805 Aerovista Pl., San Luis Obispo, CA 93401 – Suites 203/204



www.centralcommercialgroup.com | DRE# 01984692

The information here has been obtained from sources deemed reliable.
We have no reason to doubt its accuracy, but we do not guarantee it.

QUINTIN PEREZ

CA DRE# 02282727

805-406-1562

HANK NIEZEN

CA DRE# 01831075

805-748-2645



FOR SALE

+/- 4,054 SF of Office Space in Aerovista Business Park

805 Aerovista Pl., San Luis Obispo, CA 93401 – Suites 203/204

Property Characteristics

Professional office space available in Aerovista Business Park. Zoned for medical and office use with excellent parking. The beautiful interior consists of two separate suites which can be combined if desired. With a total of five private offices, two open bullpen areas, and a full-size break room / kitchen.

Located just off Broad St/Hwy 227 and adjacent to San Luis Obispo Airport.


Price:	\$1,840,500.00
Suite SF:	+/- 4,054 SF
Parking :	1/300SF
Floor:	Second Floor
Sprinklers:	Yes
HVAC:	Yes
Zoning:	BP-SP
To Show:	Contact Listing Agent



FOR SALE

+/- 4,054 SF of Office Space in Aerovista Business Park

805 Aerovista Pl., San Luis Obispo, CA 93401 – Suites 203/204

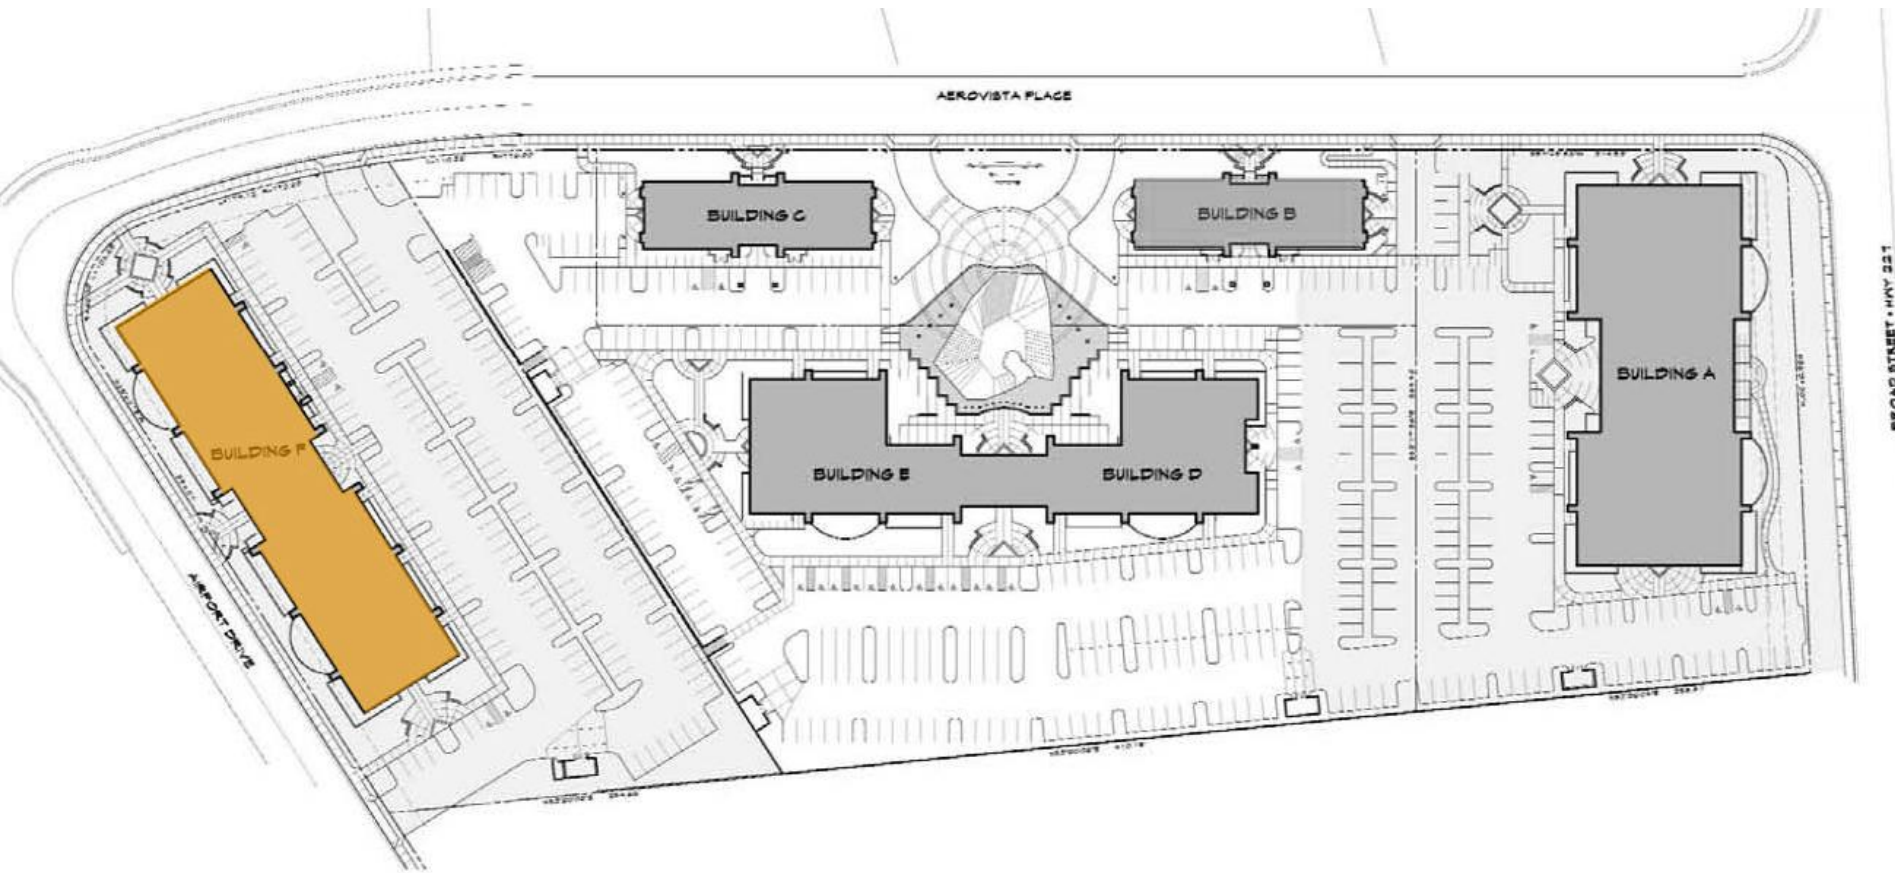

www.centralcommercialgroup.com | DRE# 01984692

The information here has been obtained from sources deemed reliable.
We have no reason to doubt its accuracy, but we do not guarantee it.

QUINN TIN PEREZ

CA DRE# 02282727

805-406-1562

HANK NIEZEN

CA DRE# 01831075


805-748-2645



FOR SALE

+/- 4,054 SF of Office Space in Aerovista Business Park

805 Aerovista Pl., San Luis Obispo, CA 93401 – Suites 203/204

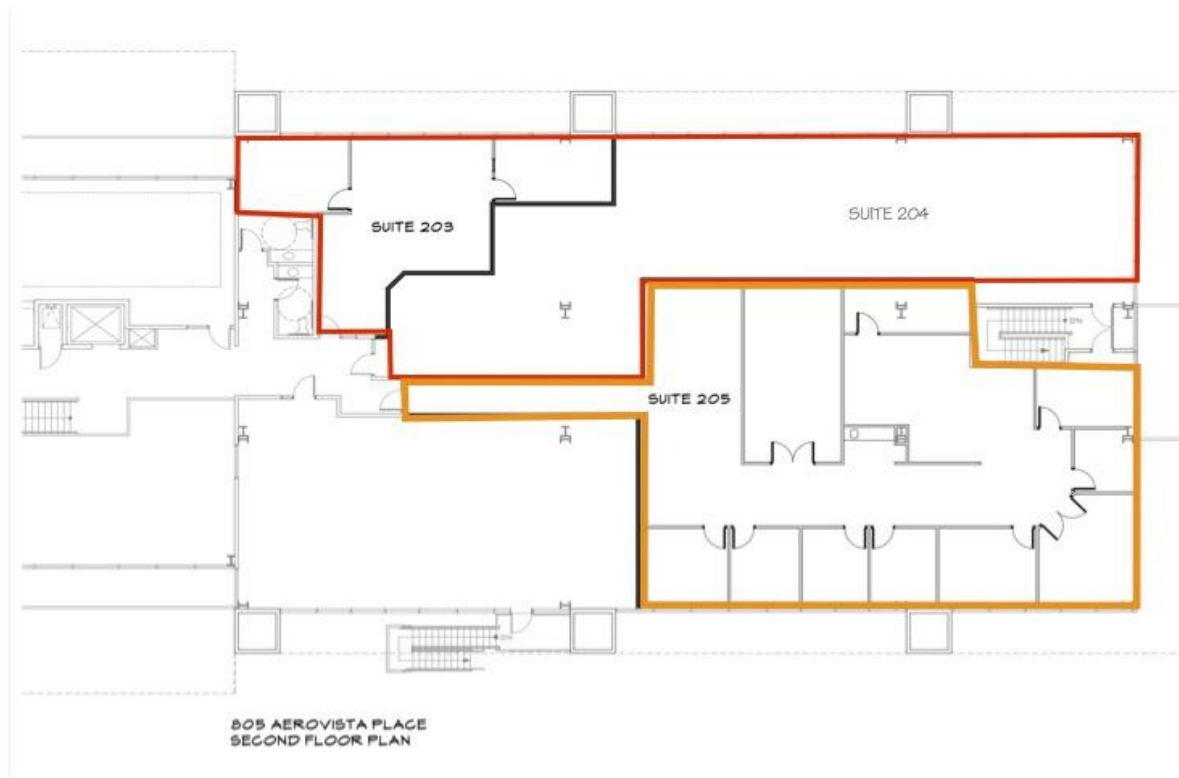

FOR SALE

+/- 4,054 SF of Office Space in Aerovista Business Park

805 Aerovista Pl., San Luis Obispo, CA 93401 – Suites 203/204



www.centralcommercialgroup.com | DRE# 01984692

The information here has been obtained from sources deemed reliable.
We have no reason to doubt its accuracy, but we do not guarantee it.

QUINNNTIN PEREZ

CA DRE# 02282727

805-406-1562

HANK NIEZEN

CA DRE# 01831075

805-748-2645



FOR SALE

+/- 4,054 SF of Office Space in Aerovista Business Park

805 Aerovista Pl., San Luis Obispo, CA 93401 – Suites 203/204



www.centralcommercialgroup.com | DRE# 01984692

The information here has been obtained from sources deemed reliable.
We have no reason to doubt its accuracy, but we do not guarantee it.

QUINN TIN PEREZ

CA DRE# 02282727

805-406-1562

HANK NIEZEN

CA DRE# 01831075

805-748-2645





**CENTRAL
COMMERCIAL**
real estate group

www.centralcommercialgroup.com | DRE# 01984692

The information here has been obtained from sources deemed reliable.
We have no reason to doubt its accuracy, but we do not guarantee it.

QUINTIN PEREZ

CA DRE# 02282727

805-406-1562

HANK NIEZEN

CA DRE# 01831075

805-748-2645



**CENTRAL
COMMERCIAL**
real estate group