








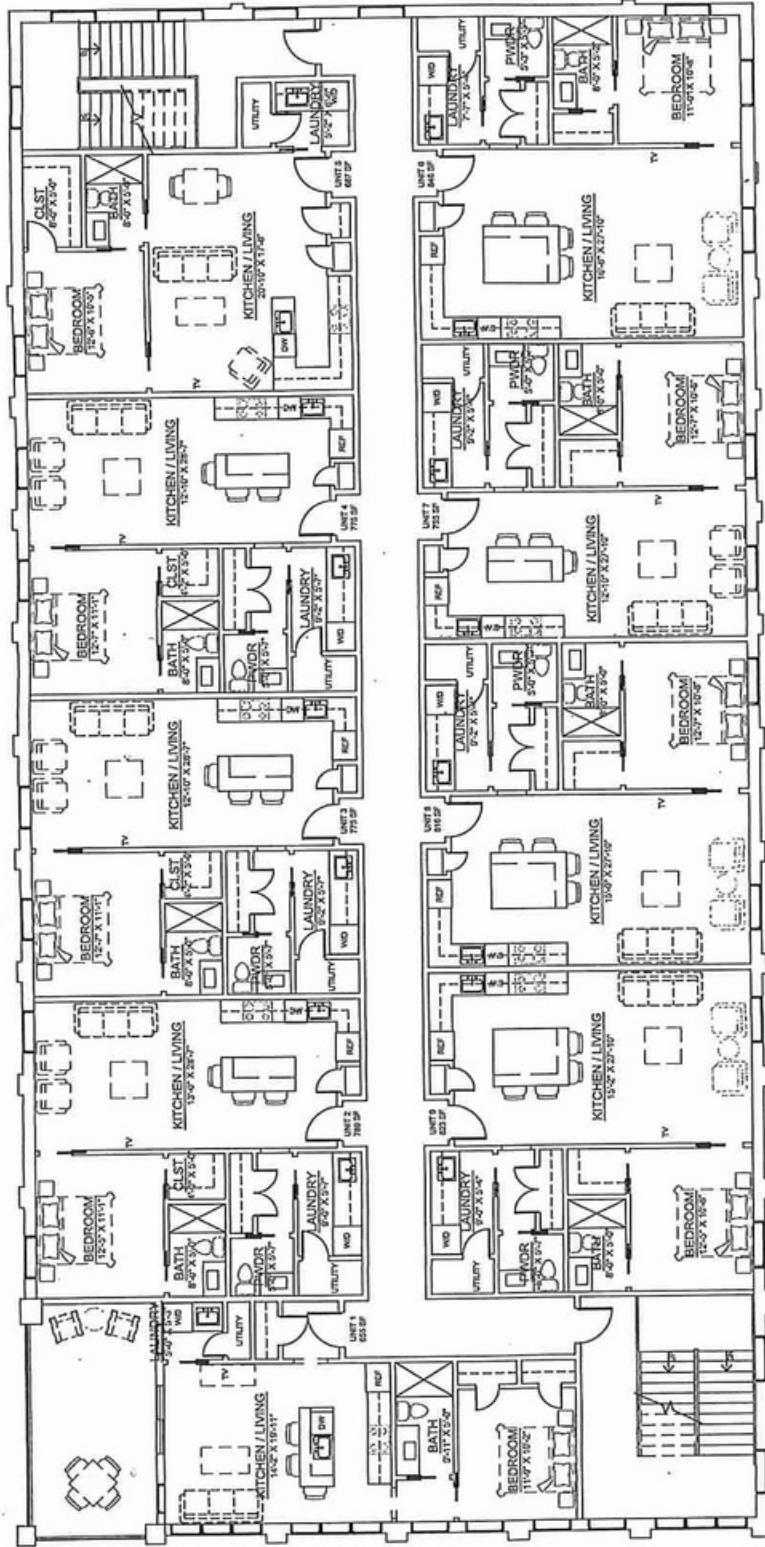

10 x 2000 =

1 OPTION 2 - SECOND / THIRD FLOOR

SCALE: 3/32" = 1'-0"

PRAPPO &

LEE A. EBERT,
 Certified Land Surveyor,
 Commonwealth of Virginia # 1484.

Lee A. Ebert

Surveyed -- October 17, 1962.

The above plat is a survey of the lot conveyed to Virginia K. Heath-
 wole (Deed Book 69 - Page 50). The said Improved Lot fronts the eastern
 Property Line of North Braddock Street, and lies in the northwestern
 section of the City of Winchester, Virginia.
 Beginning at a notch in the sidewalk in the eastern property line
 of North Braddock Street, a corner to the Church Lot, which point is
 located by measuring 138.10 ft. northwardly along the said line from its
 intersection with the northern curb line of Fairfax Lane, running with
 the three following lines of the said Church Lot S 67° E - 150.00 ft. to
 an iron pin in the top of a wall thence S 23° W - 41.00 ft. to a notch out in the top of a
 wall thence S 67° E - 52.50 ft. to an iron pin in the western line of
 the lots fronting North Loudoun Street, thence with the said line N 23°
 E - 121.00 ft. to an iron pin corner to the Kiracofe Lot thence with
 the southern line of the said Lot N 67° W - 202.50 ft. to an iron pin in
 the eastern property line of North Braddock Street thence with the said
 line S 23° W - 80.00 ft. to the beginning.

