


FOR RACK
STRUCTURE ONLY

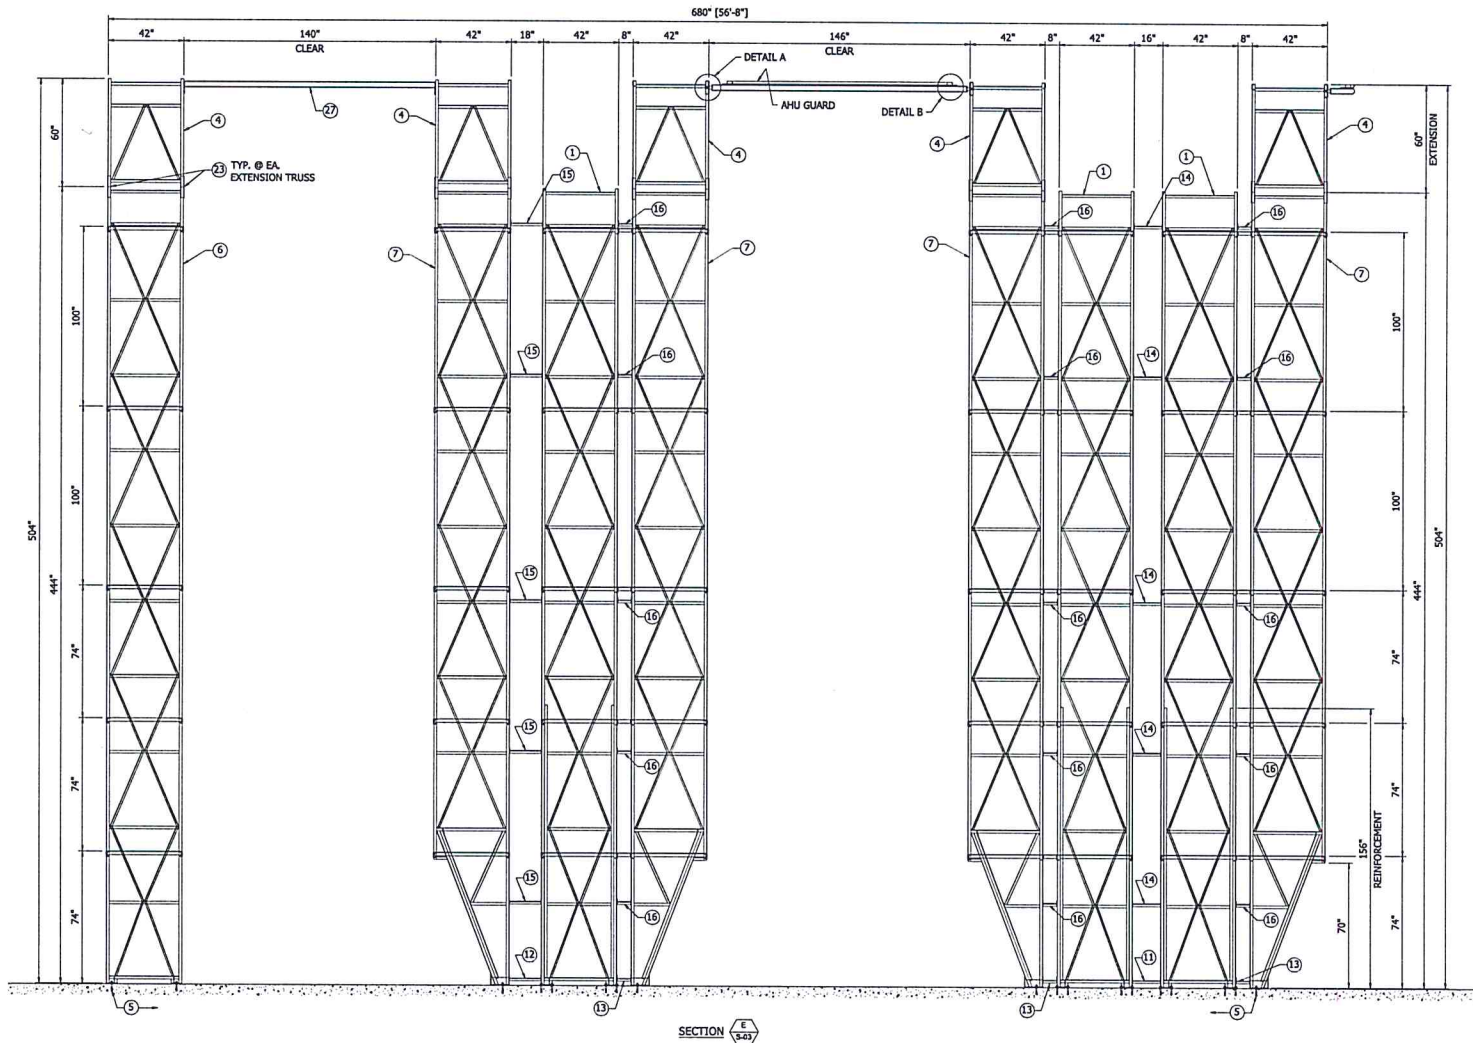

NE. REFRIGERATED TERMINALS, INC. 81 INGELL ST. TAUNTON, MA. 02780	
PERMIT DRAWING	SELECTIVE RACK
Rack Builders Inc. <i>Engineering • Consulting • Inventory</i>  1101 Perimeter Drive, Suite 825 Schaumburg, IL 60173 847.330.1724 (P) - 847.600.2509 (F)	
THIS DRAWING IS THE PROPERTY OF RACK BUILDERS INC. IT IS NOT TO BE USED OR COPIED WITHOUT WRITTEN PERMISSION FROM RACK BUILDERS INC.	
DRAWN BY: DGC CHECKED BY: JLP DATE: 7.13.20	SCALE: 3/8" = 1'-0" PROJECT NO: 20-J-11114 DRAWING NO: P-20-J-1114-05