

# Commerce Corporate Center

5800 S Eastern Ave  
Commerce, CA 90040



## Commerce Corporate Center

5800 S Eastern Ave | Commerce, CA 90040

# Availability

| Suite | Square Footage | Rate       | Notes |
|-------|----------------|------------|-------|
| 100   | 9,200          | Negotiable |       |
| 200   | 2,676          | \$2.55 FSG |       |

Commerce Corporate Center is a lushly landscaped office property located in Commerce, California. It features a 24 hour card key access system, on-site amenities, 24-hour security patrols and structured parking.


It is centrally located near seven major freeways providing easy access to Los Angeles and Orange County.

Zero city taxes!

The property was recently renovated with new HVAC, remodeled common areas and completely refurbished vacant suites.


# Floor Plans

## Suite 100 and 150

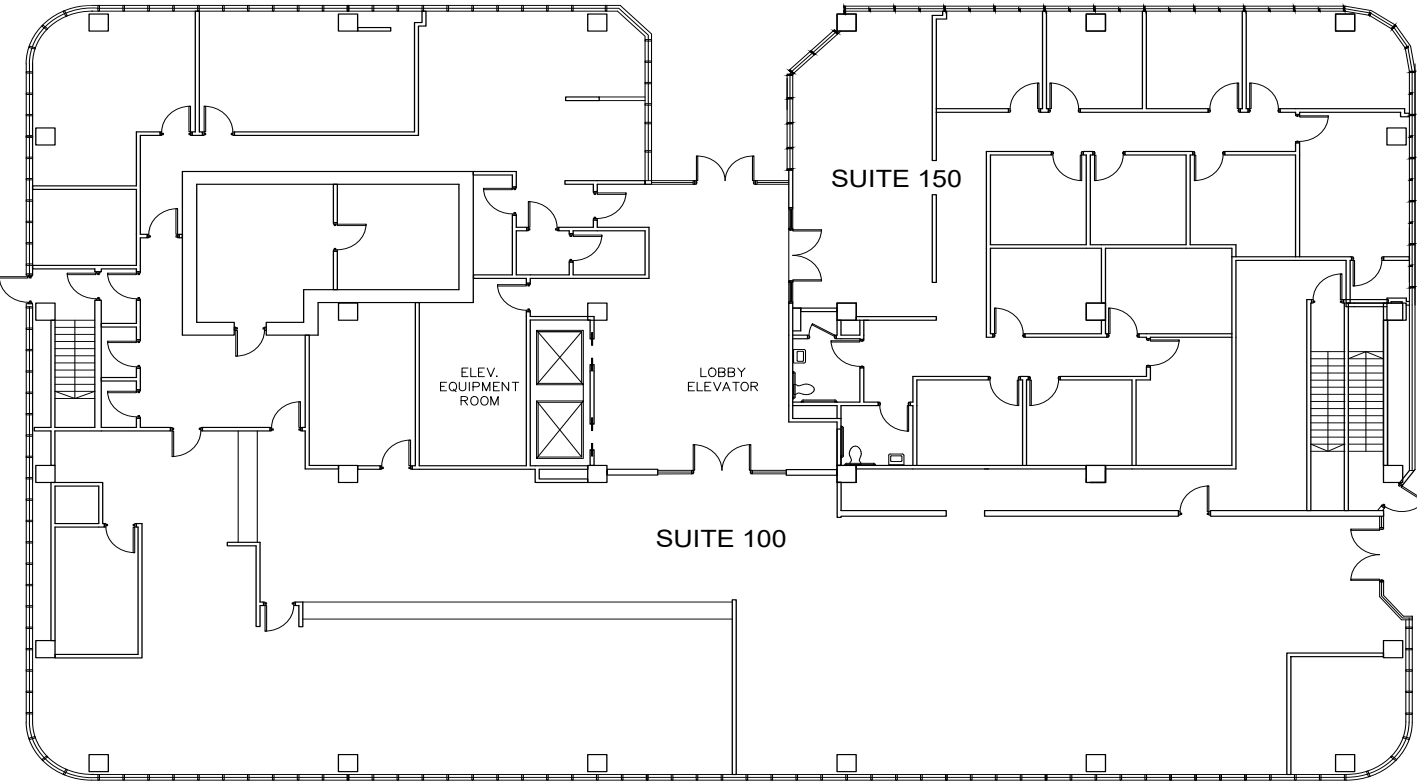

\*Floor plans are not to scale.


# Suite 200

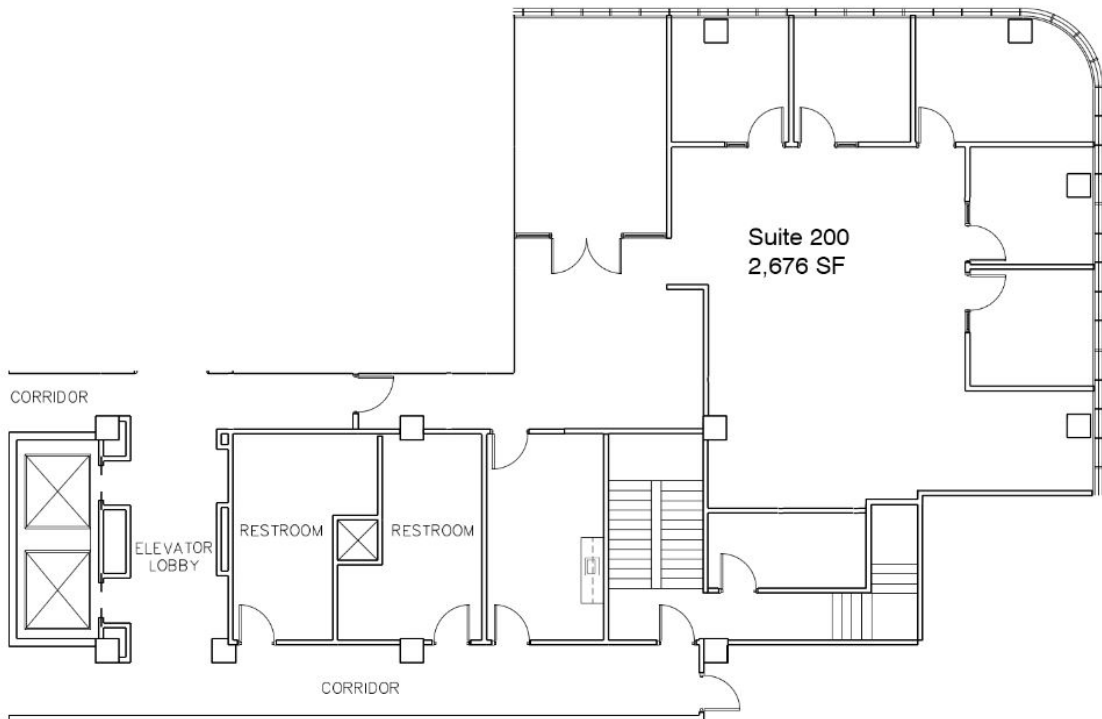

\*Floor plans are not to scale.

For Lease



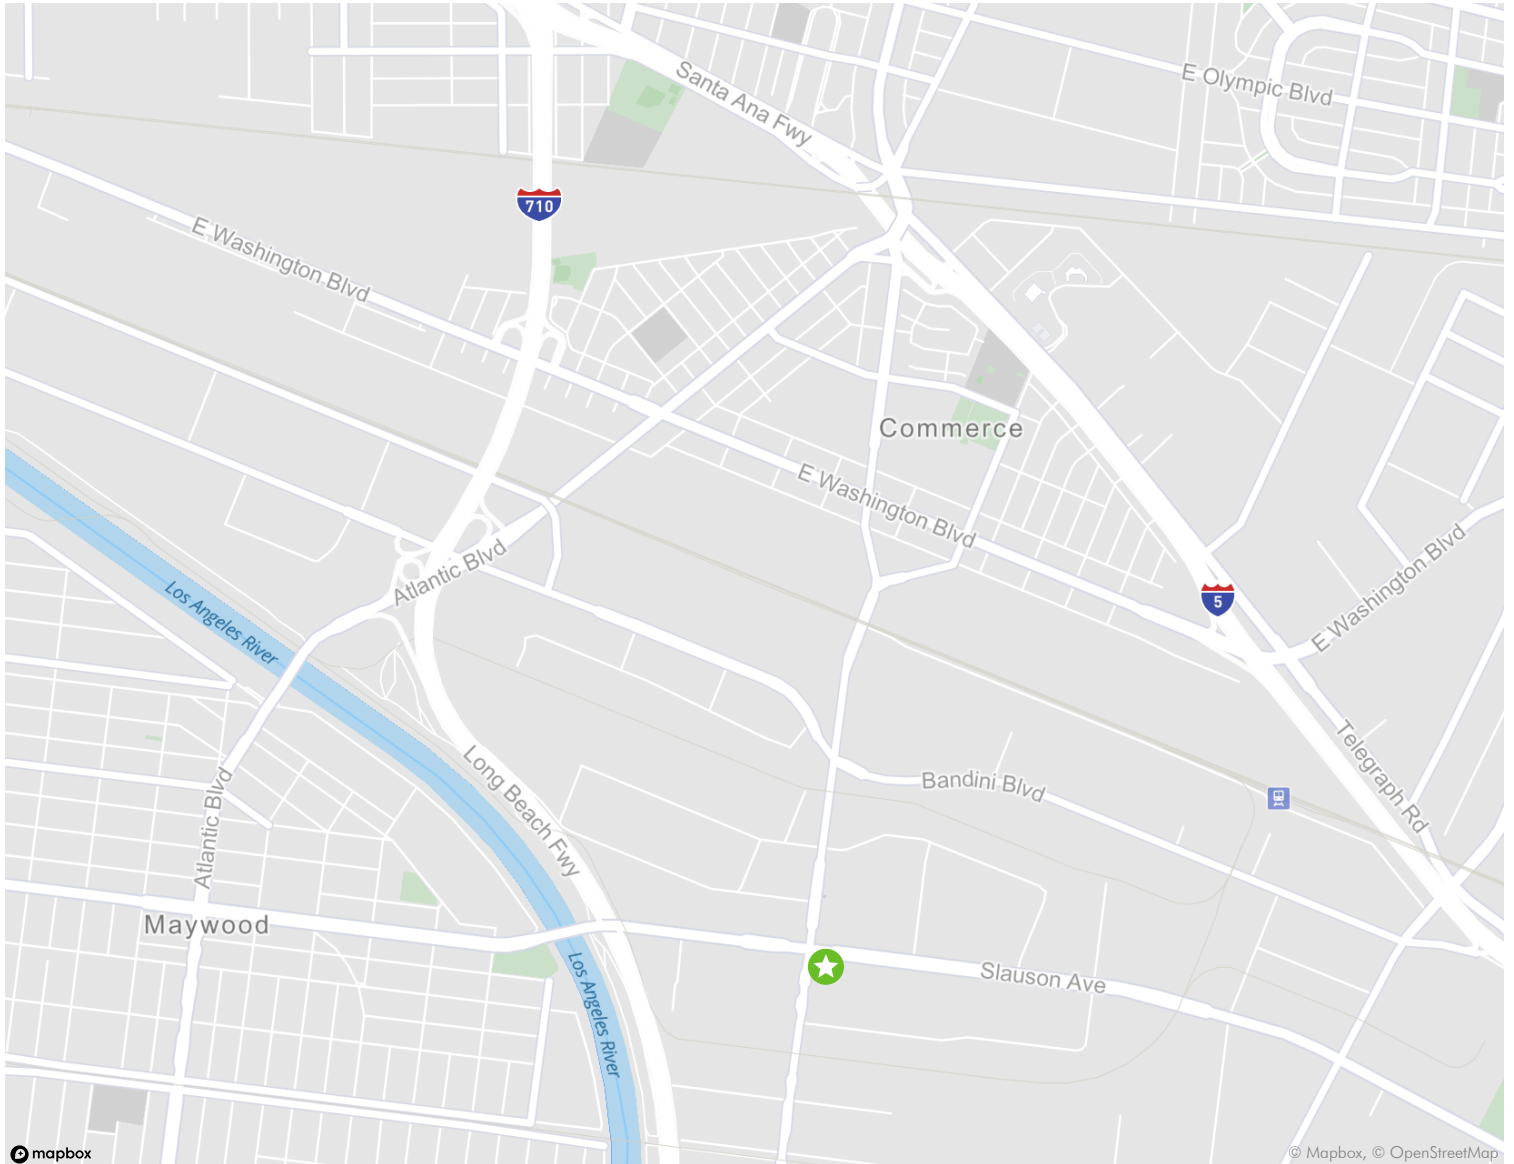

## Contact Us

**Tom Sheets**

Executive Vice President  
+1 310 363 4943  
tom.sheets@cbre.com  
Lic. 01252183

**Quint Carroll**

First Vice President  
+1 310 363 4973  
quint.carroll@cbre.com  
Lic. 01914692

© 2024 CBRE, Inc. All rights reserved. This information has been obtained from sources believed reliable, but has not been verified for accuracy or completeness. You should conduct a careful, independent investigation of the property and verify all information. Any reliance on this information is solely at your own risk. CBRE and the CBRE logo are service marks of CBRE, Inc. All other marks displayed on this document are the property of their respective owners, and the use of such logos does not imply any affiliation with or endorsement of CBRE. Photos herein are the property of their respective owners. Use of these images without the express written consent of the owner is prohibited.