


# 601 E NOLANA AVE. STE. D

MCALLEN, TX 78504

SECOND-GENERATION OFFICE FOR LEASE  
6,485 SF

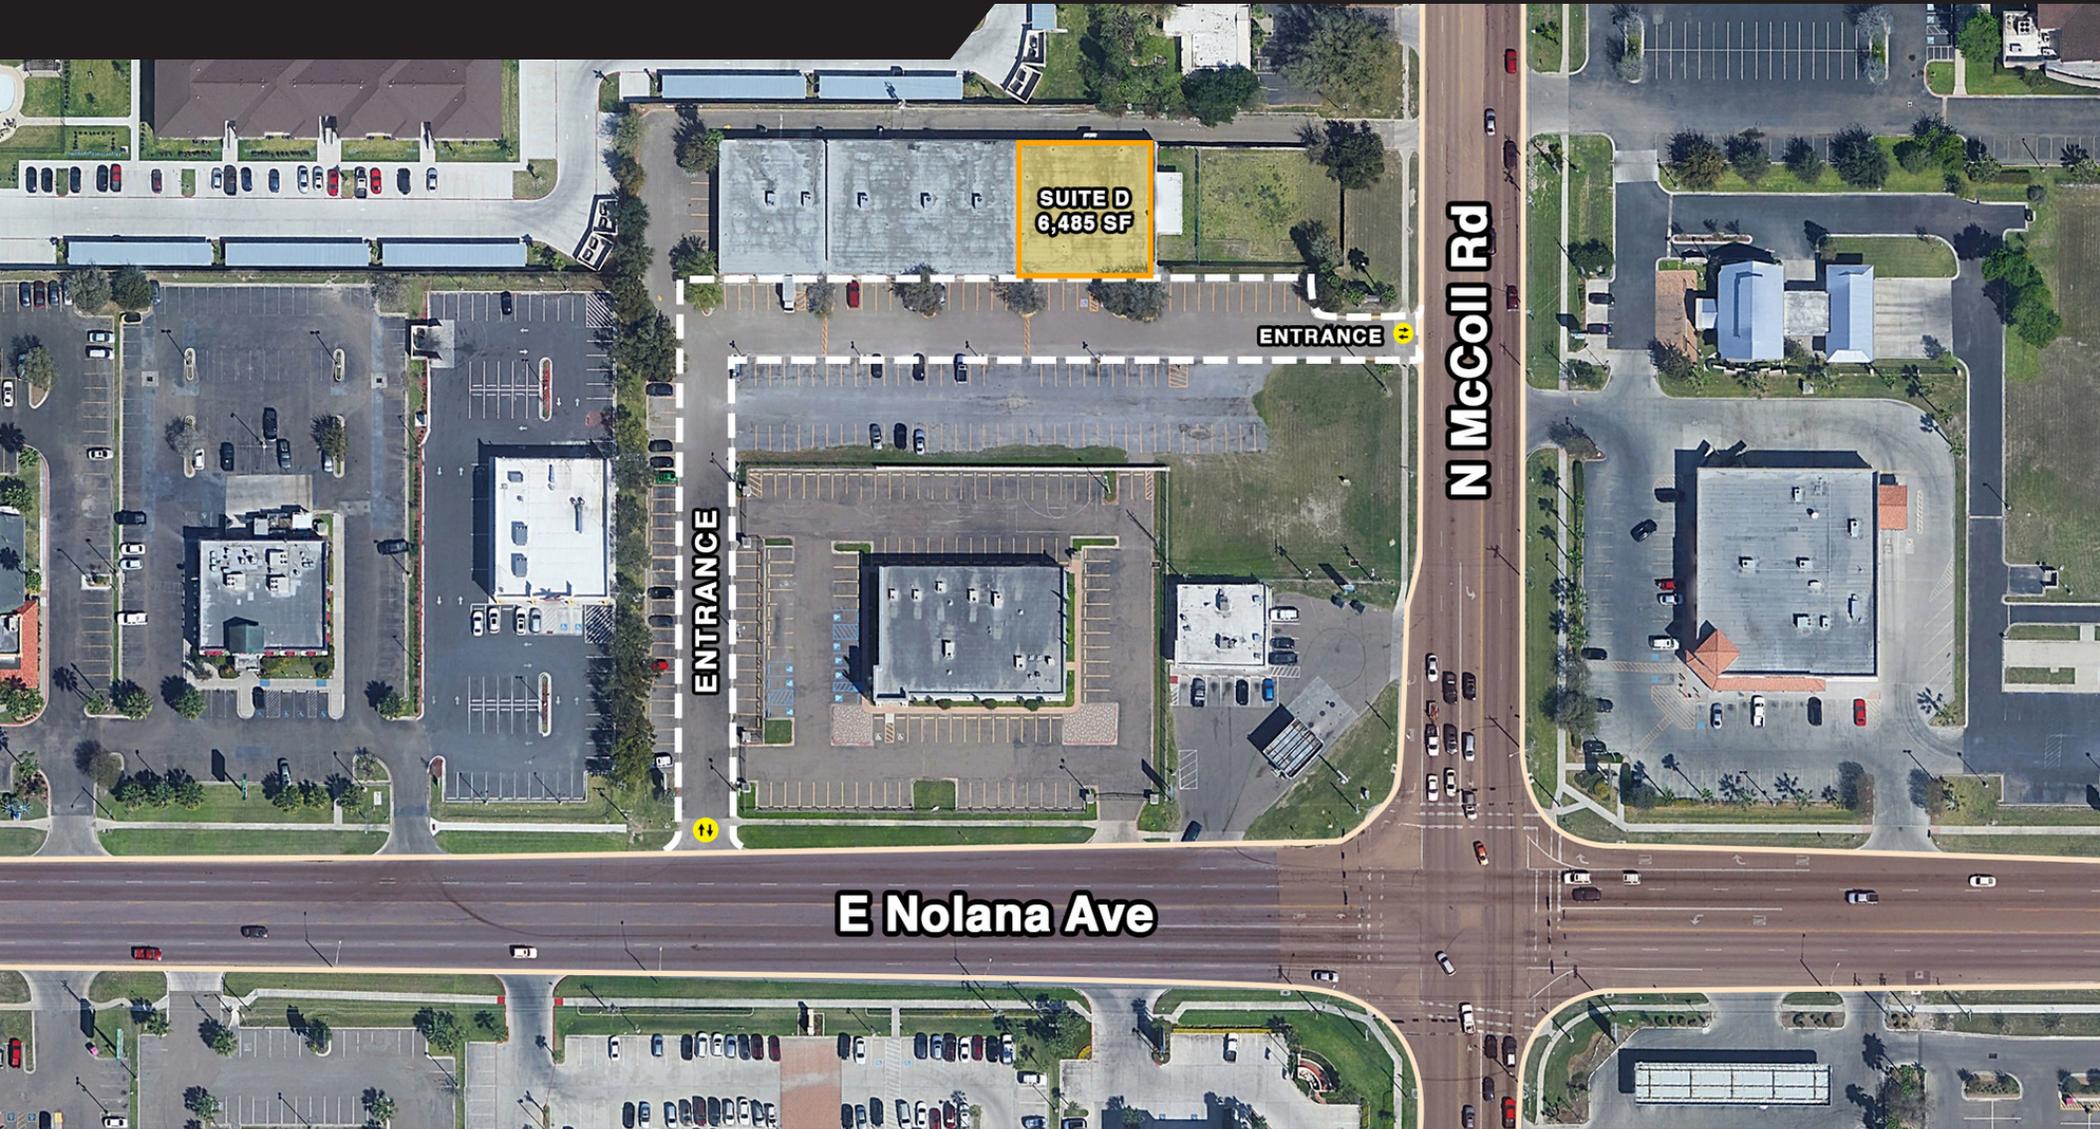

FOR MORE INFORMATION AND SITE TOURS PLEASE CONTACT:

**LAURA LIZA PAZ, SIOR**  
Senior Partner | Managing Broker  
956.227.8000 | laurap@nairgv.com



NAI STX | 800 W DALLAS AVE, MCALLEN, TX 78501 | 956.994.8900 | NAIRGV.COM

# PROPERTY SUMMARY

601 E NOLANA AVE. STE. D | MCALLEN, TX 78504



## PROPERTY DESCRIPTION

Position your business along one of McAllen's most established and high-traffic corridors. Suite D offers a well-designed, second-generation office build-out providing immediate functionality and efficient occupancy.

The space features 14 private offices, reception area, conference room, employee lounge, and two restrooms, allowing for quick deployment with minimal upfront capital investment.

## PROPERTY HIGHLIGHTS

- Functional layout for professional users
- Excellent visibility along E. Nolana Ave.
- Immediate access to McColl Rd. and surrounding services
- Available April 1

## OFFERING SUMMARY

<b>Lease Rate:</b>	\$1.45 SF/Monthly \$17.40 SF/Yearly + NNN
<b>NNN:</b>	\$0.40 monthly/\$4.80 yearly
<b>Total First Month's Rent + NNN:</b>	\$9,403.25 (Base Rent)+ \$2,594(NNN)= \$11,997.25
<b>Available SF:</b>	6,485 SF
<b>Parking Sizes:</b>	±157

## FOR LEASE | OFFICE BUILDING

**Disclaimer:** The information contained herein was obtained from sources believed reliable. NAI STX makes no guarantees, warranties or representations as to the completeness or accuracy thereof. The presentation of this property is submitted subject to errors, omissions, change of price or conditions, prior sale/lease, or withdrawal without notice.

# FLOOR PLANS

601 E NOLANA AVE. STE. D | MCALEN, TX 78504



INNOVATIVE  
DRAFTING &  
DESIGN SERVICES  
- CONSULTING  
- RESHECK  
CELL: 867-7757


**SUITE D**  
6,485 SQ. FT.  
**PORCH**  
689 SQ. FT.  
**MISC.**  
0 SQ. FT.  
**TOTAL AREA**  
7,174 SQ. FT.

**601 E NOLANA AVE. - SUITE D**  
**MCALEN, TX**  
**(UMOS)**

PROJECT NO: 003089  
DRAWN BY: JOSIE BARROSO  
DATE: 4.11.2023  
BUILDER:

SHEET NUMBER

1 OF 2

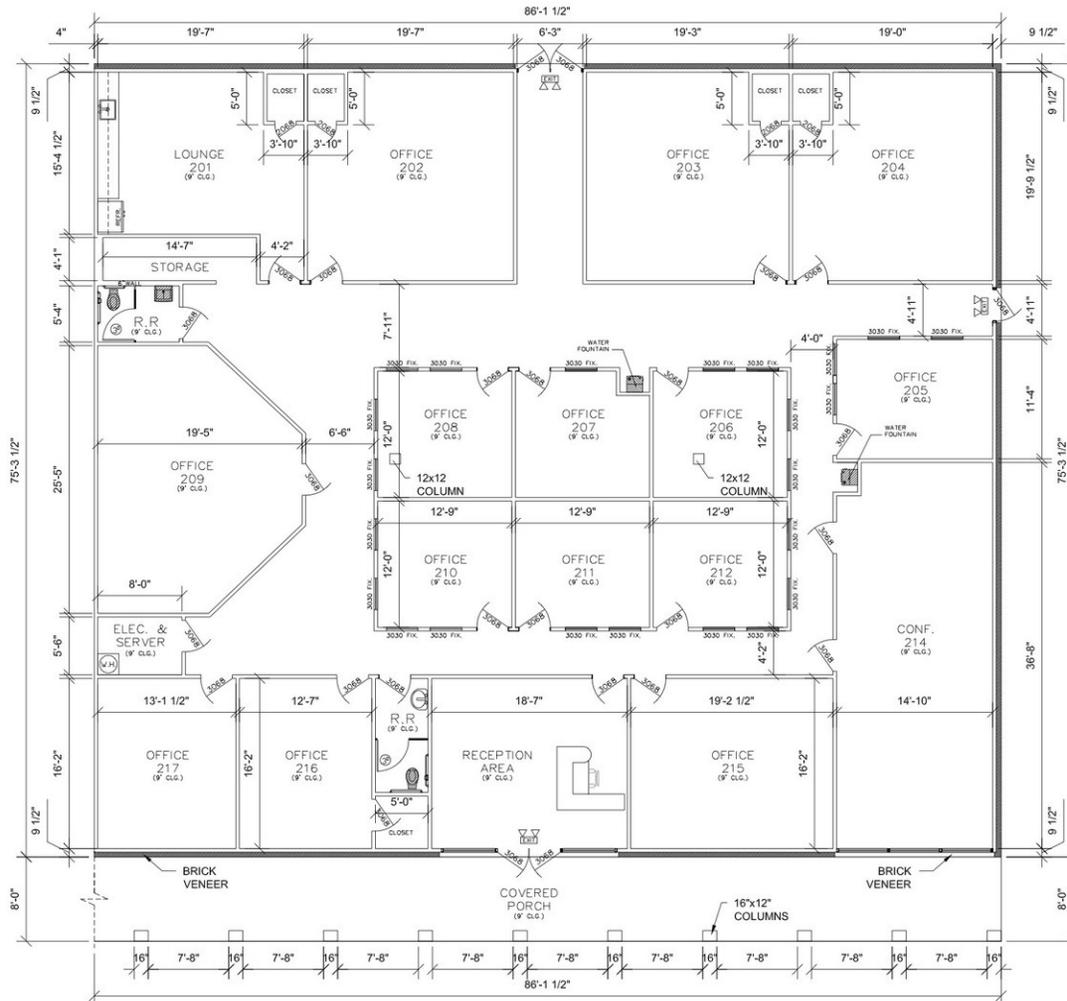


1 EXISTING FLOOR PLAN  
SCALE: 3/32"=1'-0"

## FOR LEASE | OFFICE BUILDING

**Disclaimer:** The information contained herein was obtained from sources believed reliable. NAI STX makes no guarantees, warranties or representations as to the completeness or accuracy thereof. The presentation of this property is submitted subject to errors, omissions, change of price or conditions, prior sale/lease, or withdrawal without notice.

# AERIAL MAP

601 E NOLANA AVE. STE. D | MCALEN, TX 78504

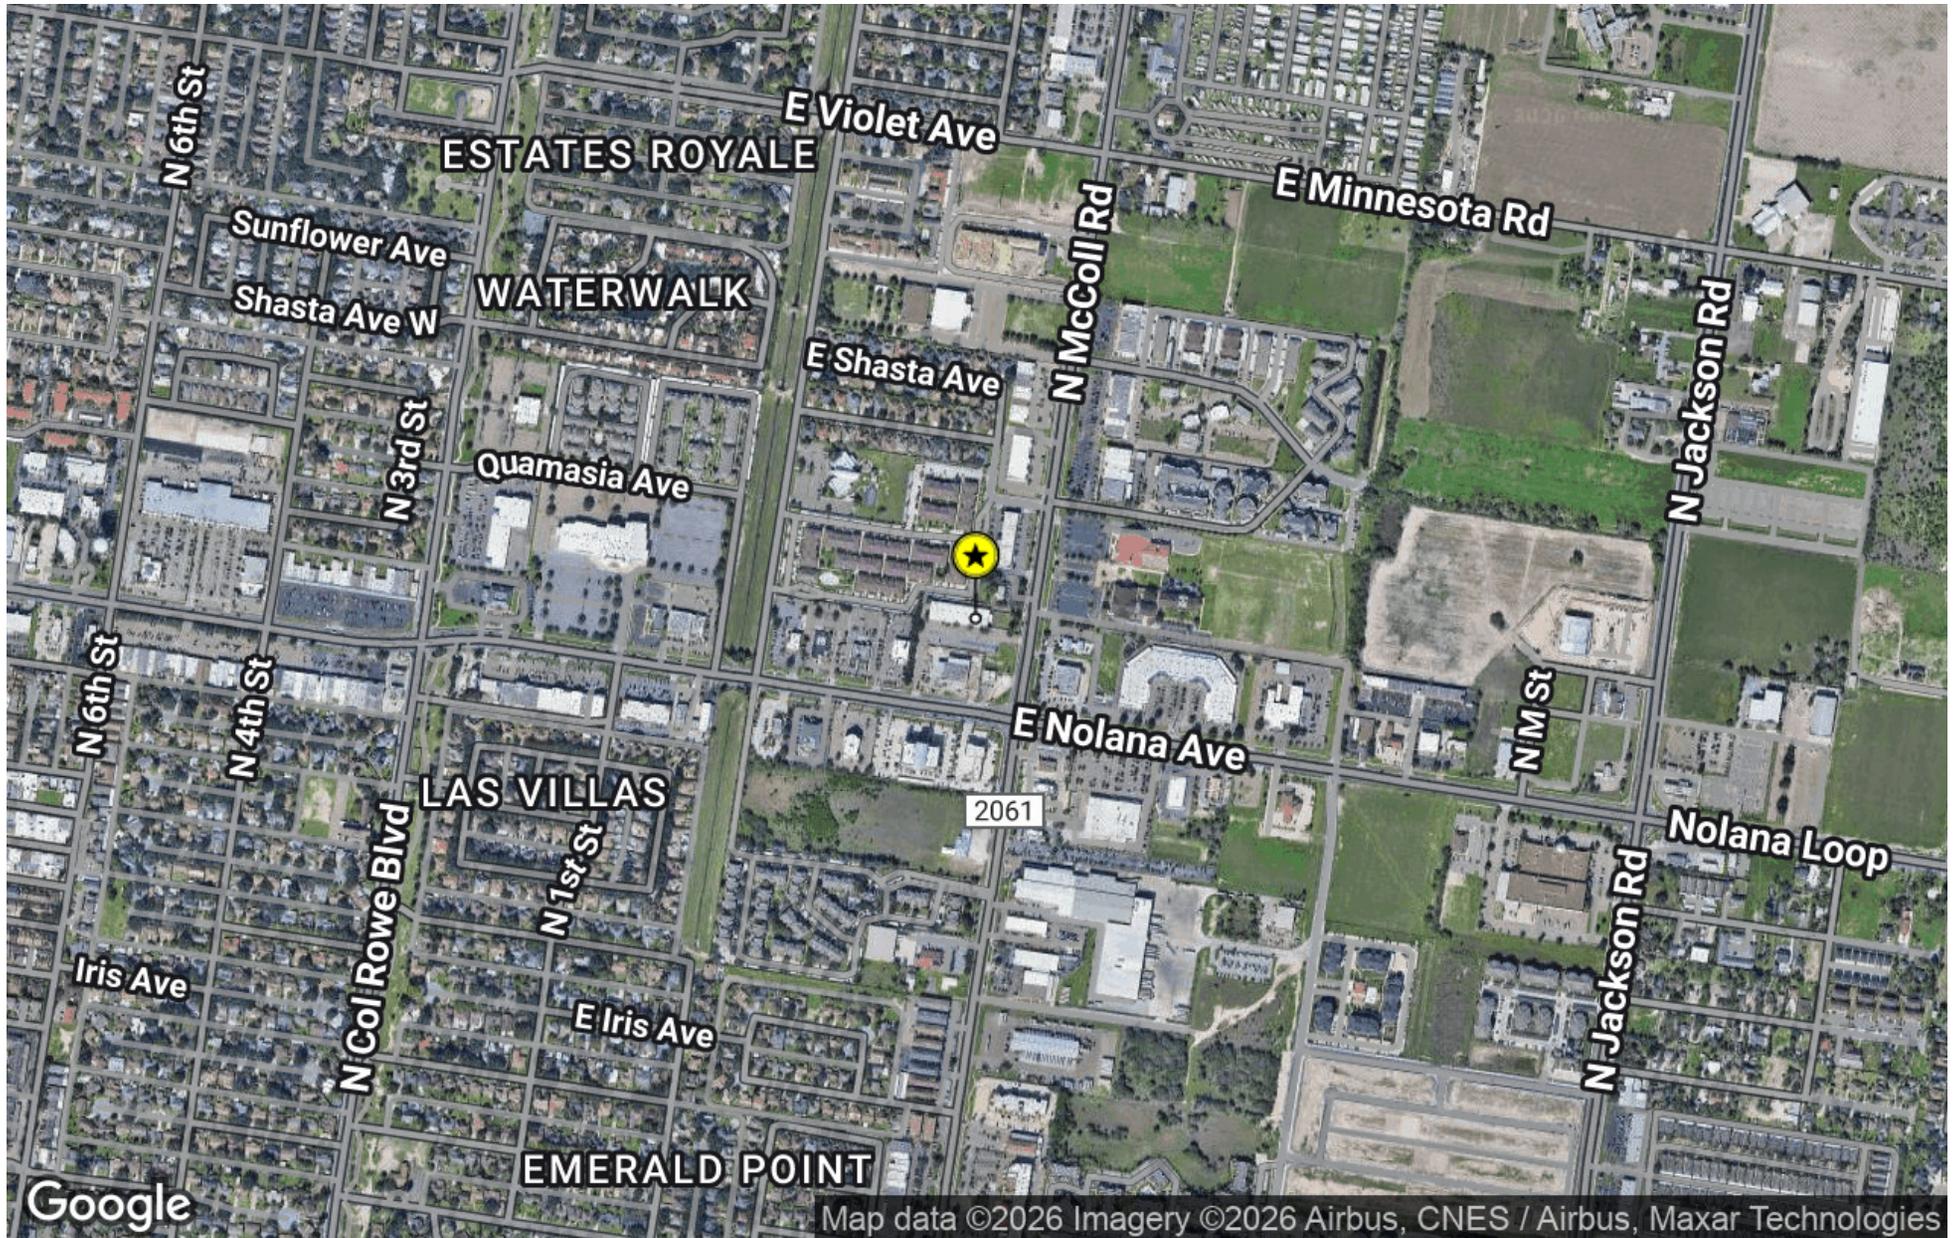

## FOR LEASE | OFFICE BUILDING

**Disclaimer:** The information contained herein was obtained from sources believed reliable. NAI STX makes no guarantees, warranties or representations as to the completeness or accuracy thereof. The presentation of this property is submitted subject to errors, omissions, change of price or conditions, prior sale/lease, or withdrawal without notice.

## FOR INFORMATION & SITE TOURS CONTACT:

**LAURA LIZA PAZ, SIOR**  
**NAI STX**

Senior Partner | Managing Broker

[laurap@nairgv.com](mailto:laurap@nairgv.com)

956.227.8000



The information contained herein is proprietary and strictly confidential. It is intended to be reviewed only by the party receiving it from NAI STX, and should not be made available to any other person or entity without the written consent of the Broker. This document has been prepared to provide summary, unverified information to prospective purchasers, and to establish only a preliminary level of interest in the subject property. The information contained herein is not a substitute for a thorough due diligence investigation. NAI STX has not made any investigation, and makes no warranty or representation, with respect to the income or expenses for the subject property, the future projected financial performance of the property, the size and square footage of the property and improvements, the presence or absence of contaminating substances, PCB's or asbestos, the compliance with State and Federal regulations, the physical condition of improvements thereon, or the financial condition or business prospects of any tenant, or any tenant's plans or intentions to continue occupancy of the subject property.

The information contained herein has been obtained from sources we believe to be reliable; however, NAI STX has not verified, and will not verify, any of the information contained herein, nor has the aforementioned Broker conducted any investigation regarding these matters and makes no warranty or representation whatsoever regarding the accuracy or completeness of the information provided. All potential purchasers must take appropriate measures to verify all of the information set forth herein.



# Information About Brokerage Services

Texas law requires all real estate license holders to give the following information about brokerage services to prospective buyers, tenants, sellers and landlords.

11-03-2025



## TYPES OF REAL ESTATE LICENSE HOLDERS:

- A **BROKER** is responsible for all brokerage activities, including acts performed by sales agents sponsored by the broker.
- A **SALES AGENT** must be sponsored by a broker and works with clients on behalf of the broker.

## A BROKER'S MINIMUM DUTIES REQUIRED BY LAW (A client is the person or party that the broker represents):

- Put the interests of the client above all others, including the broker's own interests;
- Inform the client of any material information about the property or transaction received by the broker;
- Answer the client's questions and present any offer to or counter-offer from the client; and
- Treat all parties to a real estate transaction honestly and fairly.

**WRITTEN AGREEMENTS ARE REQUIRED IN CERTAIN SITUATIONS:** A license holder who performs brokerage activity for a prospective buyer of residential property must enter into a written agreement with the buyer before showing any residential property to the buyer or if no residential property will be shown, before presenting an offer on behalf of the buyer. This written agreement must contain specific information required by Texas law. For more information on these requirements, see section 1101.563 of the Texas Occupations Code. **Even if a written agreement is not required, to avoid disputes, all agreements between you and a broker should be in writing and clearly establish: (i) the broker's duties and responsibilities to you and your obligations under the agreement; and (ii) the amount or rate of compensation the broker will receive and how this amount is determined.**

## A LICENSE HOLDER CAN REPRESENT A PARTY IN A REAL ESTATE TRANSACTION:

**AS AGENT FOR OWNER (SELLER/LANDLORD):** The broker becomes the property owner's agent through an agreement with the owner, usually in a written listing to sell or property management agreement. An owner's agent must perform the broker's minimum duties above and must inform the owner of any material information about the property or transaction known by the agent, including information disclosed to the agent by the buyer or buyer's agent. **An owner's agent fees are not set by law and are fully negotiable.**

**AS AGENT FOR BUYER/TENANT:** The broker becomes the buyer/tenant's agent by agreeing to represent the buyer, usually through a written representation agreement. A buyer's agent must perform the broker's minimum duties above and must inform the buyer of any material information about the property or transaction known by the agent, including information disclosed to the agent by the seller or seller's agent. **A buyer/tenant's agent fees are not set by law and are fully negotiable.**

**AS AGENT FOR BOTH - INTERMEDIARY:** To act as an intermediary between the parties the broker must first obtain the written agreement of *each party* to the transaction. The written agreement must state who will pay the broker and, in conspicuous bold or underlined print, set forth the broker's obligations as an intermediary. A broker who acts as an intermediary:

- Must treat all parties to the transaction impartially and fairly;
- May, with the parties' written consent, appoint a different license holder associated with the broker to each party (owner and buyer) to communicate with, provide opinions and advice to, and carry out the instructions of each party to the transaction.
- Must not, unless specifically authorized in writing to do so by the party, disclose:
  - that the owner will accept a price less than the written asking price;
  - that the buyer/tenant will pay a price greater than the price submitted in a written offer; and
  - any confidential information or any other information that a party specifically instructs the broker in writing not to disclose, unless required to do so by law.

## A LICENSE HOLDER CAN SHOW PROPERTY TO A BUYER/TENANT WITHOUT REPRESENTING THE BUYER/TENANT IF:

- The broker has not agreed with the buyer/tenant, either orally or in writing, to represent the buyer/tenant;
- The broker is not otherwise acting as the buyer/tenant's agent at the time of showing the property;
- The broker does not provide the buyer/tenant opinions or advice regarding the property or real estate transactions generally; and
- The broker does not perform any other act of real estate brokerage for the buyer/tenant.

Before showing a residential property to an unrepresented prospective buyer, a license holder must enter into a written agreement that contains the information required by section 1101.563 of the Texas Occupations Code. The agreement may not be exclusive and must be limited to no more than 14 days.

**LICENSE HOLDER CONTACT INFORMATION:** This notice is being provided for information purposes. It does not create an obligation for you to use the broker's services. Please acknowledge receipt of this notice below and retain a copy for your records.

<b>NAI STX</b>	<b>9008410</b>	<b>laurap@nairgv.com</b>	<b>956.994.8900</b>
Name of Sponsoring Broker (Licensed Individual or Business Entity)	License No.	Email	Phone
<b>Laura Liza Paz, SIOR</b>	<b>437175</b>	<b>laurap@nairgv.com</b>	<b>956.994.8900</b>
Name of Designated Broker of Licensed Business Entity, if applicable	License No.	Email	Phone
-	-	-	-
Name of Licensed Supervisor of Sales Agent/Associate, if applicable	License No.	Email	Phone
<b>Laura Liza Paz, SIOR</b>	<b>TX #437175</b>	<b>laurap@nairgv.com</b>	<b>956.227.8000</b>
Name of Sales Agent/Associate	License No.	Email	Phone

Buyer/Tenant/Seller/Landlord Initials

Date