

3200 N IH 35

3200 N Interstate Hwy 35, Round Rock, TX 78681

FOR SALE



SUMMARY

PRICE:	\$7,000,000
LAND:	9.18 AC
BUILDING:	22,000 SF
FLOORS:	2
ZONING:	C3
TENANCY:	Single
PARKING:	Surface

DESCRIPTION

This property offers prime retail frontage on I-35 and features an 22,000 SF office/flex building with 9.18 acres of land suitable for development.

22,000 SF office/flex building
9.18 total acres that can be divided up
prime frontage on I-35
excellent opportunity for owner user
great frontage prime for development
nearby numerous new restaurants and hotels

LUCIAN MOREHEAD

512.825.6287
lmorehead@asterra.com

REID GILBREATH


832.797.8061
rgilbreath@asterra.com



3200 N IH 35

3200 N Interstate Hwy 35, Round Rock, TX 78681

FOR SALE

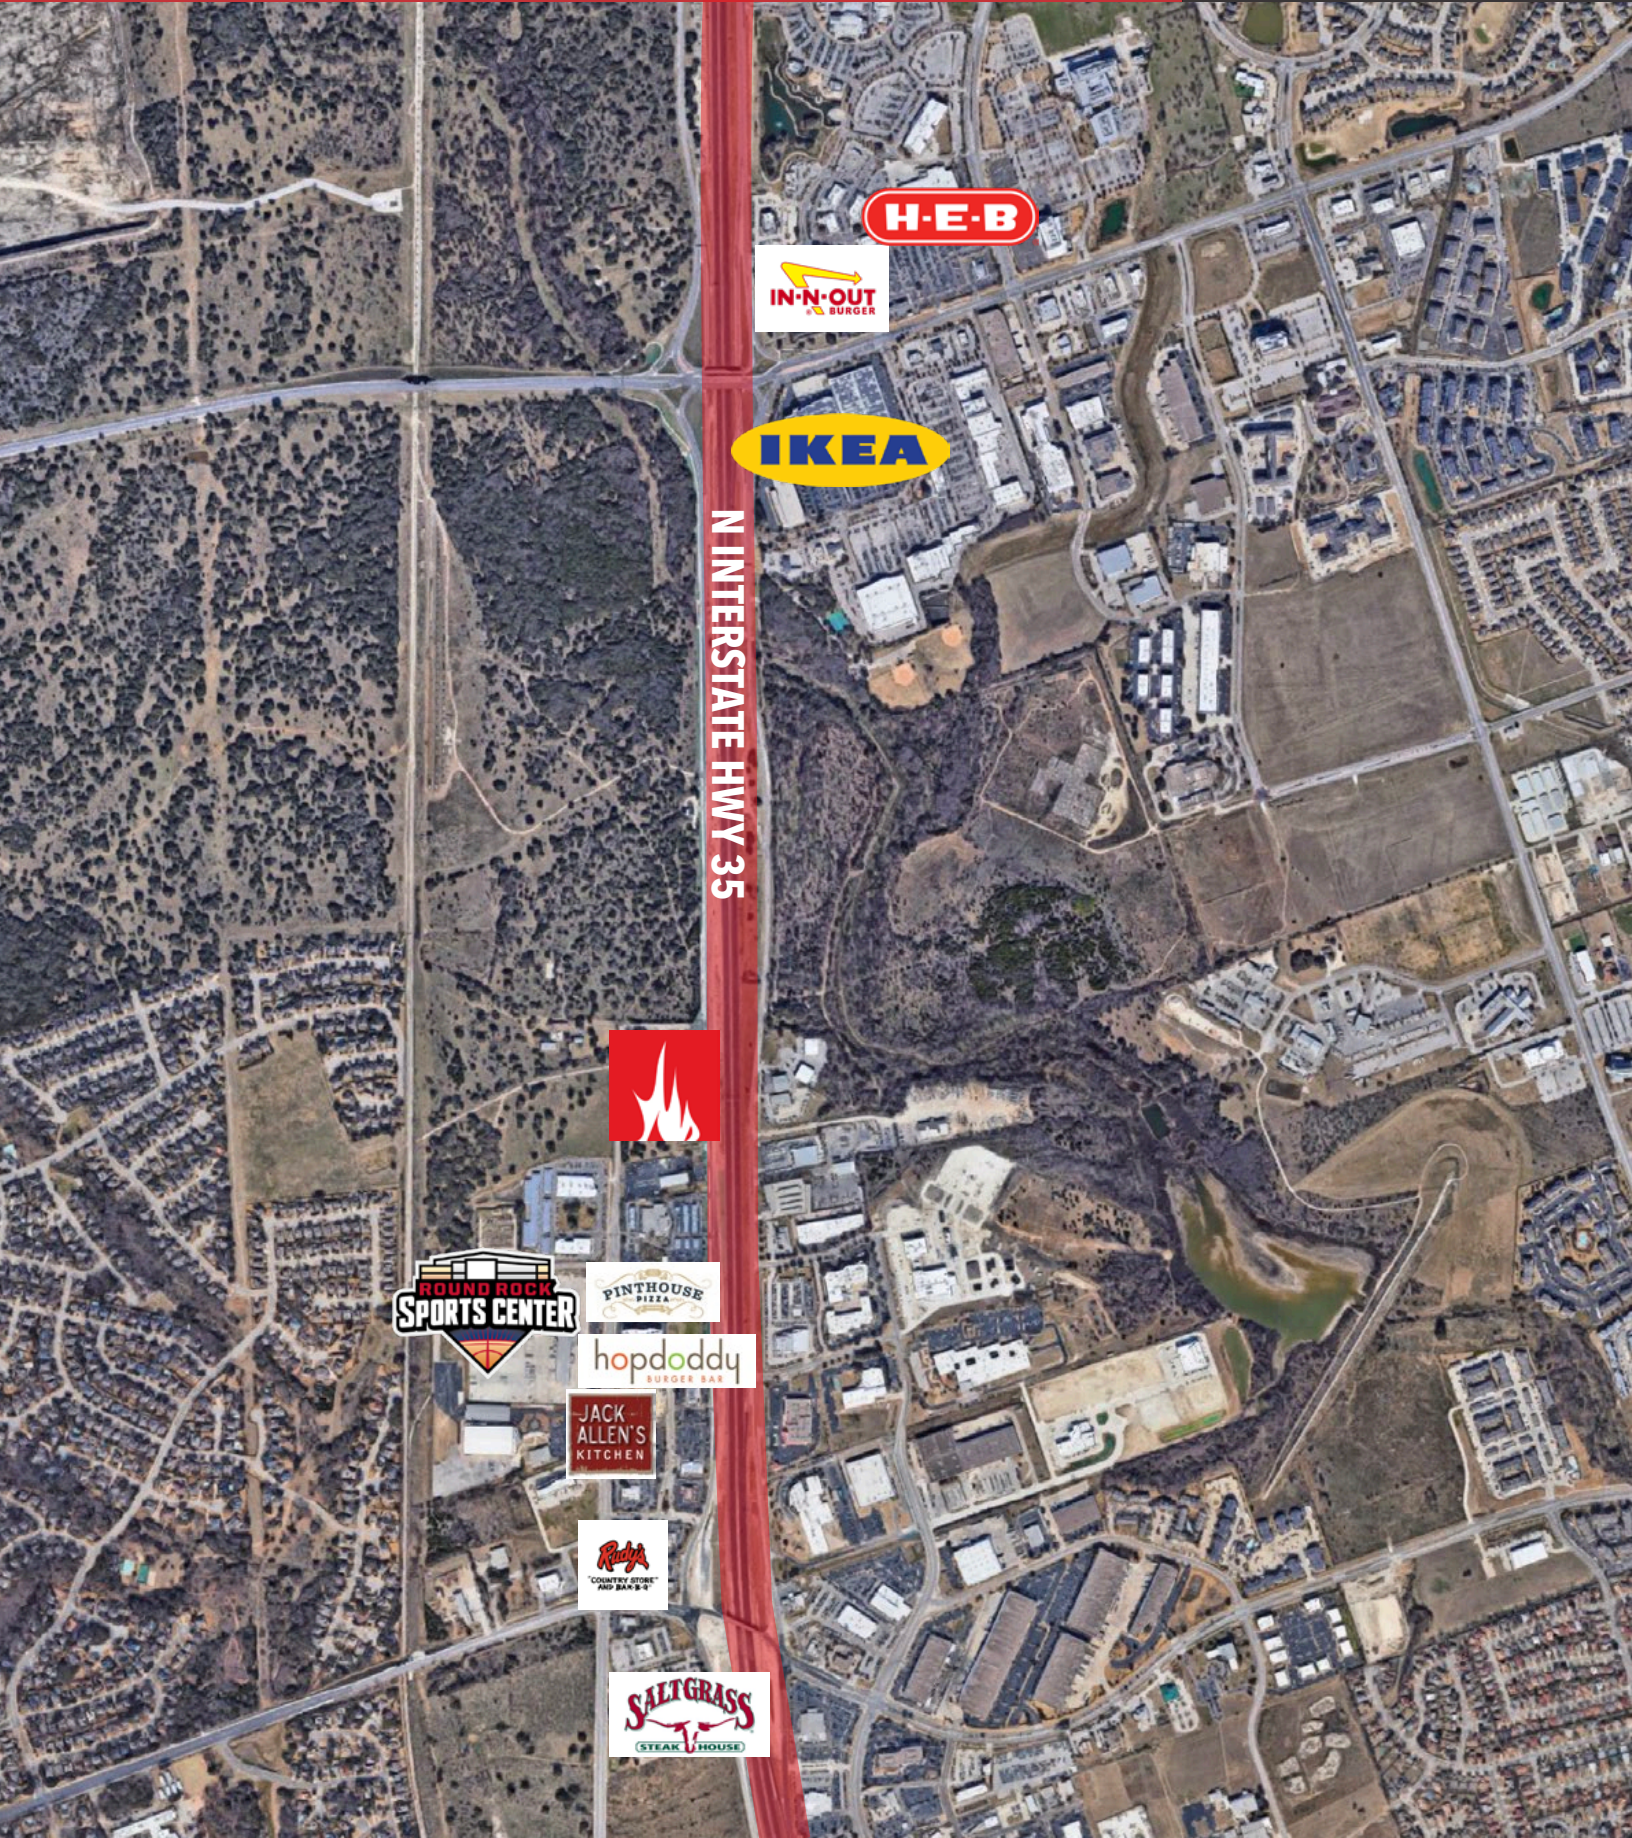

N INTERSTATE HWY 35



35635


MICRO-BAC INTERNATIONAL SUBDIVISION

CITY OF ROUND ROCK, WILLIAMSON COUNTY, TEXAS

FILED FOR RECORD

SEP 2 1997

W. A. Behrens
COUNTY CLERK, WILLIAMSON COUNTY, TEXAS

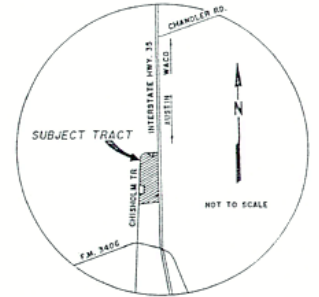


LOCATION MAP

WILLIAM A. BEHRENS
(VOL. 2059 PG. 834)
31.665 ACRES

LEROY L. LANGE
(VOL. 1462 PG. 240)
15.50 ACRES

HAROLD M. & ARLINE RASMUSSEN
(VOL. 1462 PG. 243)
15.50 ACRES

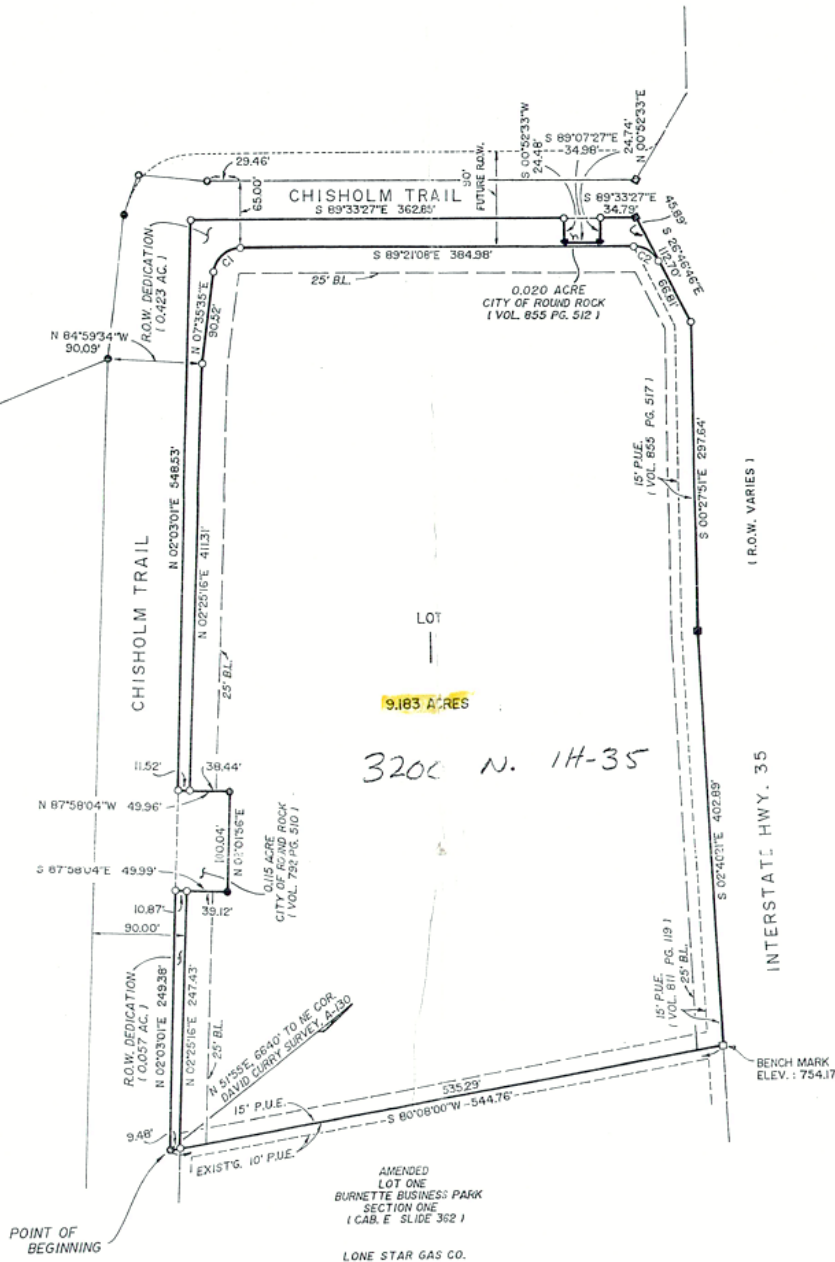

LEGEND : SCALE : 1" = 100'

- SET CONCRETE MONUMENT
- FOUND CONCRETE MONUMENT
- FOUND 1/2" IRON ROD
- SET 1/2" IRON ROD
- ▲ FOUND 60d NAIL
- P.U.E. PUBLIC UTILITY EASEMENT
- BL. BUILDING SET-BACK LINE
- R.O.W. RIGHT-OF-WAY

CURVE TABLE :

	C1	C2
I	83°03'17"	62°34'21"
R	25.00'	25.00'
T	22.14'	15.19'
A	36.24'	27.30'
C	33.15'	25.97'
Cb	N 49°07'14"E	S 58°03'57"E









Information About Brokerage Services

Texas law requires all real estate licensees to give the following information about brokerage services to prospective buyers, tenants, sellers and landlords.

TYPES OF REAL ESTATE LICENSE HOLDERS:

- **A BROKER** is responsible for all brokerage activities, including acts performed by sales agents sponsored by the broker.
- **A SALES AGENT** must be sponsored by a broker and works with clients on behalf of the broker.

A BROKER'S MINIMUM DUTIES REQUIRED BY LAW (A client is the person or party that the broker represents):

- Put the interests of the client above all others, including the broker's own interests;
- Inform the client of any material information about the property or transaction received by the broker;
- Answer the client's questions and present any offer to or counter-offer from the client; and
- Treat all parties to a real estate transaction honestly and fairly.

A LICENSE HOLDER CAN REPRESENT A PARTY IN A REAL ESTATE TRANSACTION:

AS AGENT FOR OWNER (SELLER/LANDLORD): The broker becomes the property owner's agent through an agreement with the owner, usually in a written listing to sell or property management agreement. An owner's agent must perform the broker's minimum duties above and must inform the owner of any material information about the property or transaction known by the agent, including information disclosed to the agent or subagent by the buyer or buyer's agent.

AS AGENT FOR BUYER/TENANT: The broker becomes the buyer/tenant's agent by agreeing to represent the buyer, usually through a written representation agreement. A buyer's agent must perform the broker's minimum duties above and must inform the buyer of any material information about the property or transaction known by the agent, including information disclosed to the agent by the seller or seller's agent.

AS AGENT FOR BOTH - INTERMEDIARY: To act as an intermediary between the parties the broker must first obtain the written agreement of each party to the transaction. The written agreement must state who will pay the broker and, in conspicuous bold or underlined print, set forth the broker's obligations as an intermediary. A broker who acts as an intermediary:

- Must treat all parties to the transaction impartially and fairly;
- May, with the parties' written consent, appoint a different license holder associated with the broker to each party (owner and buyer) to communicate with, provide opinions and advice to, and carry out the instructions of each party to the transaction.
- Must not, unless specifically authorized in writing to do so by the party, disclose:
 - that the owner will accept a price less than the written asking price;
 - that the buyer/tenant will pay a price greater than the price submitted in a written offer; and
 - any coincidental information or any other information that a party specifically instructs the broker in writing not to disclose, unless required to do so by law.

AS SUBAGENT: A license holder acts as a subagent when aiding a buyer in a transaction without an agreement to represent the buyer. A subagent can assist the buyer but does not represent the buyer and must place the interests of the owner first.

TO AVOID DISPUTES, ALL AGREEMENTS BETWEEN YOU AND A BROKER SHOULD BE IN WRITING AND CLEARLY ESTABLISH:

- The broker's duties and responsibilities to you, and your obligations under the representation agreement.
- Who will pay the broker for services provided to you, when payment will be made and how the payment will be calculated.

LICENSE HOLDER CONTACT INFORMATION: This notice is being provided for information purposes. It does not create an obligation for you to use the broker's services. Please acknowledge receipt of this notice below and retain a copy for your records.

Licensed Broker /Broker Firm Name or Primary Assumed Business Name	License No.	Email	Phone
Designated Broker of Firm	License No.	Email	Phone
Licensed Supervisor of Sales Agent/ Associate	License No.	Email	Phone
Sales Agent/Associate's Name	License No.	Email	Phone
Buyer/Tenant/Seller/Landlord Initials		Date	

Regulated by the Texas Real Estate Commission

**Information available at www.trec.texas.gov
IABS 1-0 Date**