


NORTH ELEVATION




SOUTH ELEVATION

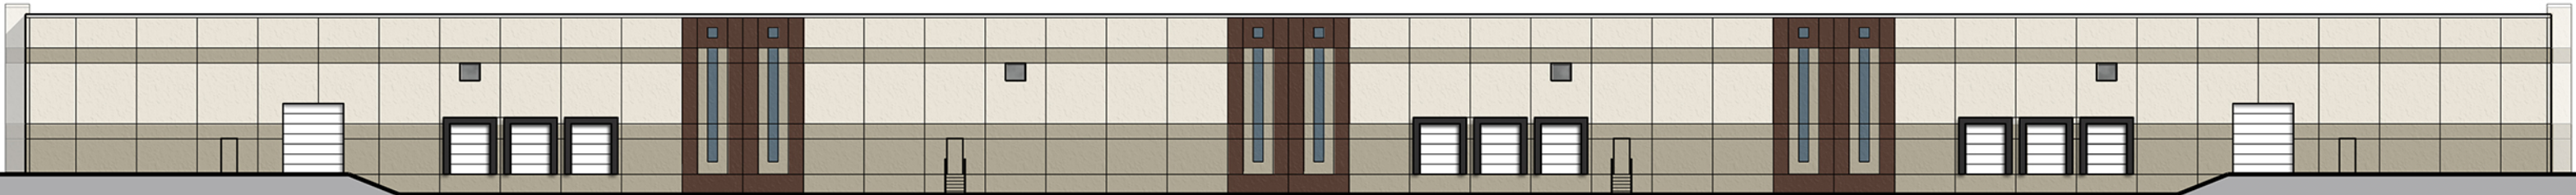

WEST ELEVATION

PRECAST CONCRETE PANEL, PAINTED

PRECAST CONCRETE PANEL, PAINTED

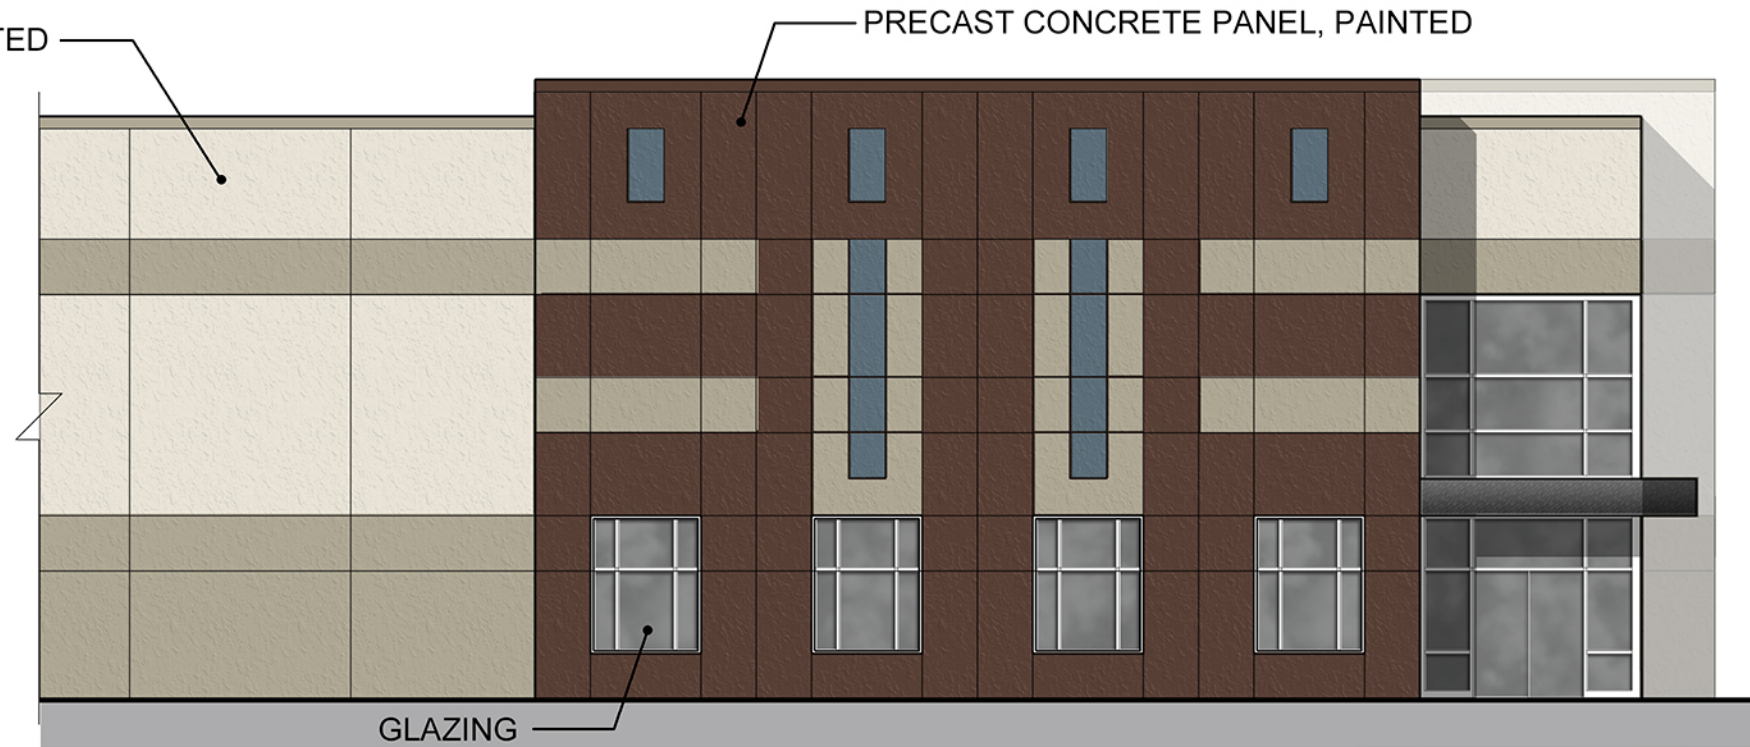

GLAZING

ENLARGED ELEVATION