


Site Plan
A0.0/1/4"=1'-0"

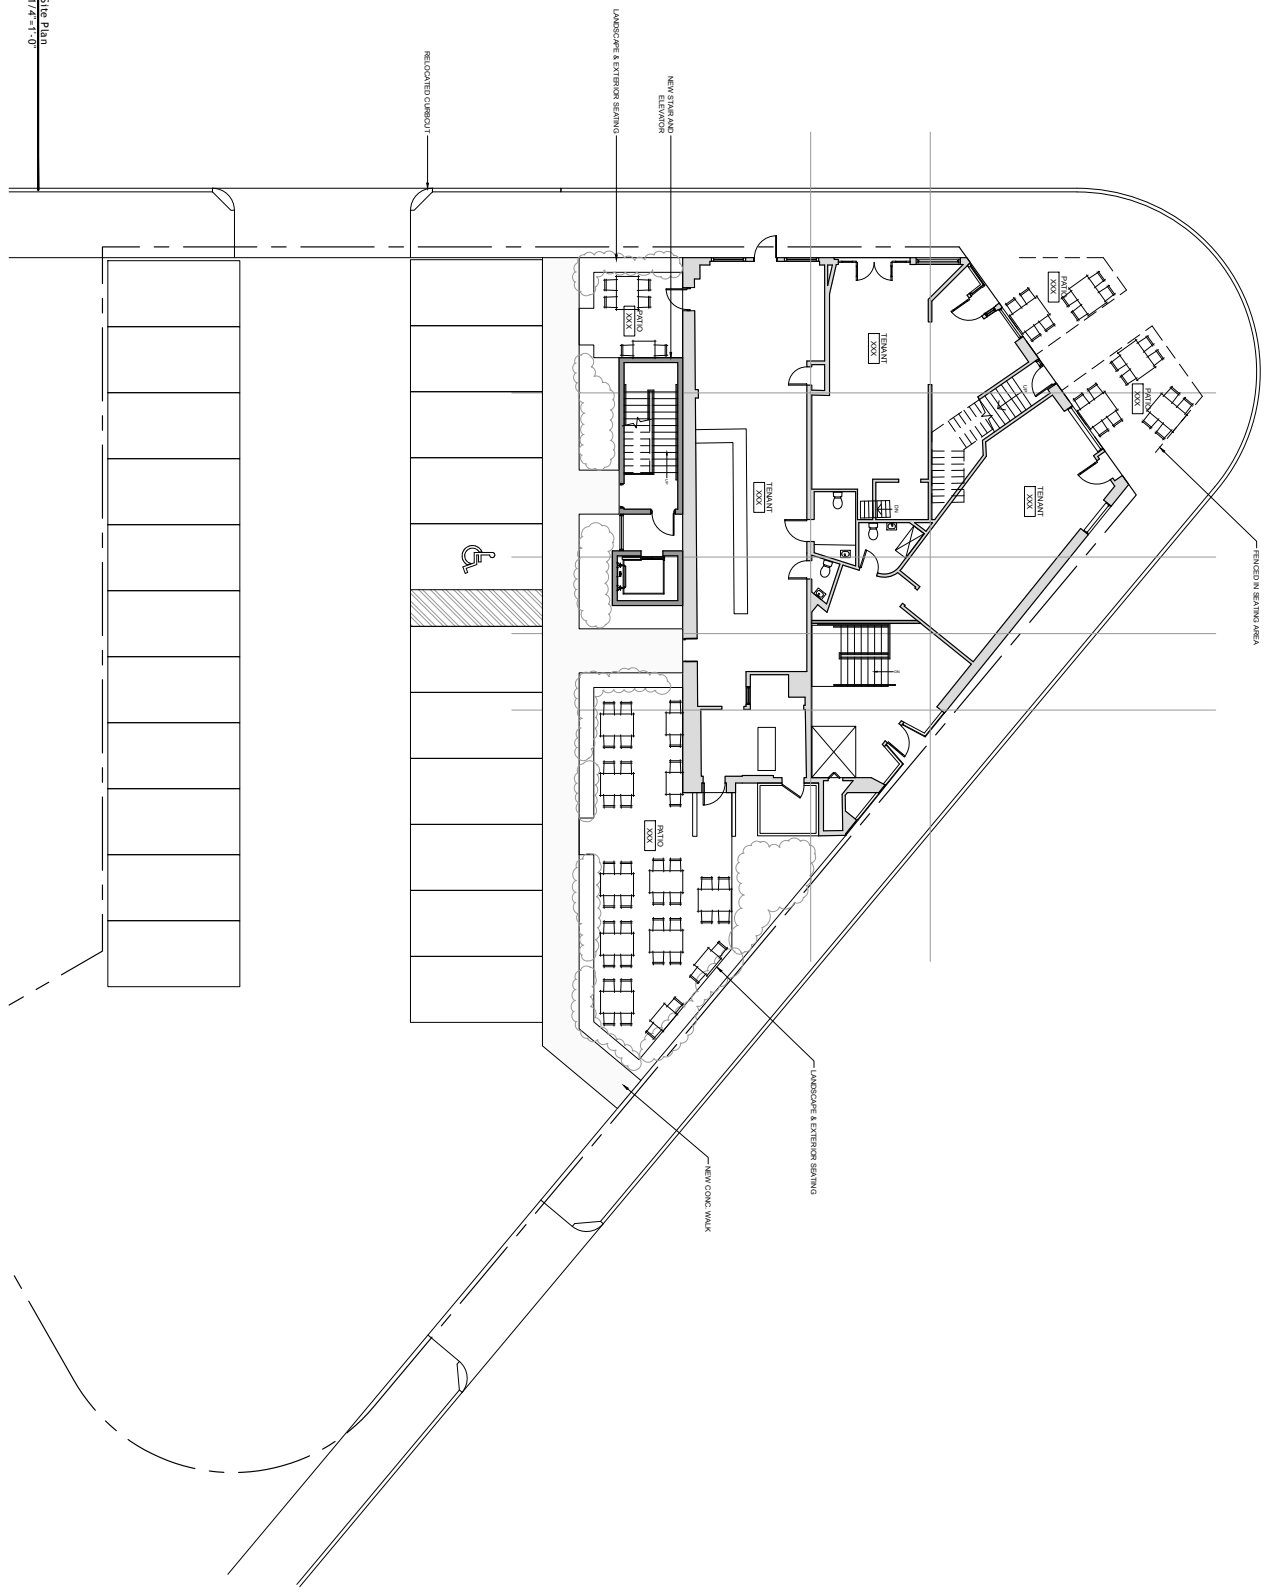

5-23-19
 FOR REVIEW
 PROJECT NORTH
 #1817a
 3/25/2019
 A0.0


REVISIONS

Proposed Site Plan

BESWICK BUILDING
3 EXCHANGE ST.
PAWTUCKET, RI

studio MEJA
11 Aleppo Street
Providence, RI 02909
p 401 - 400 - ARCH



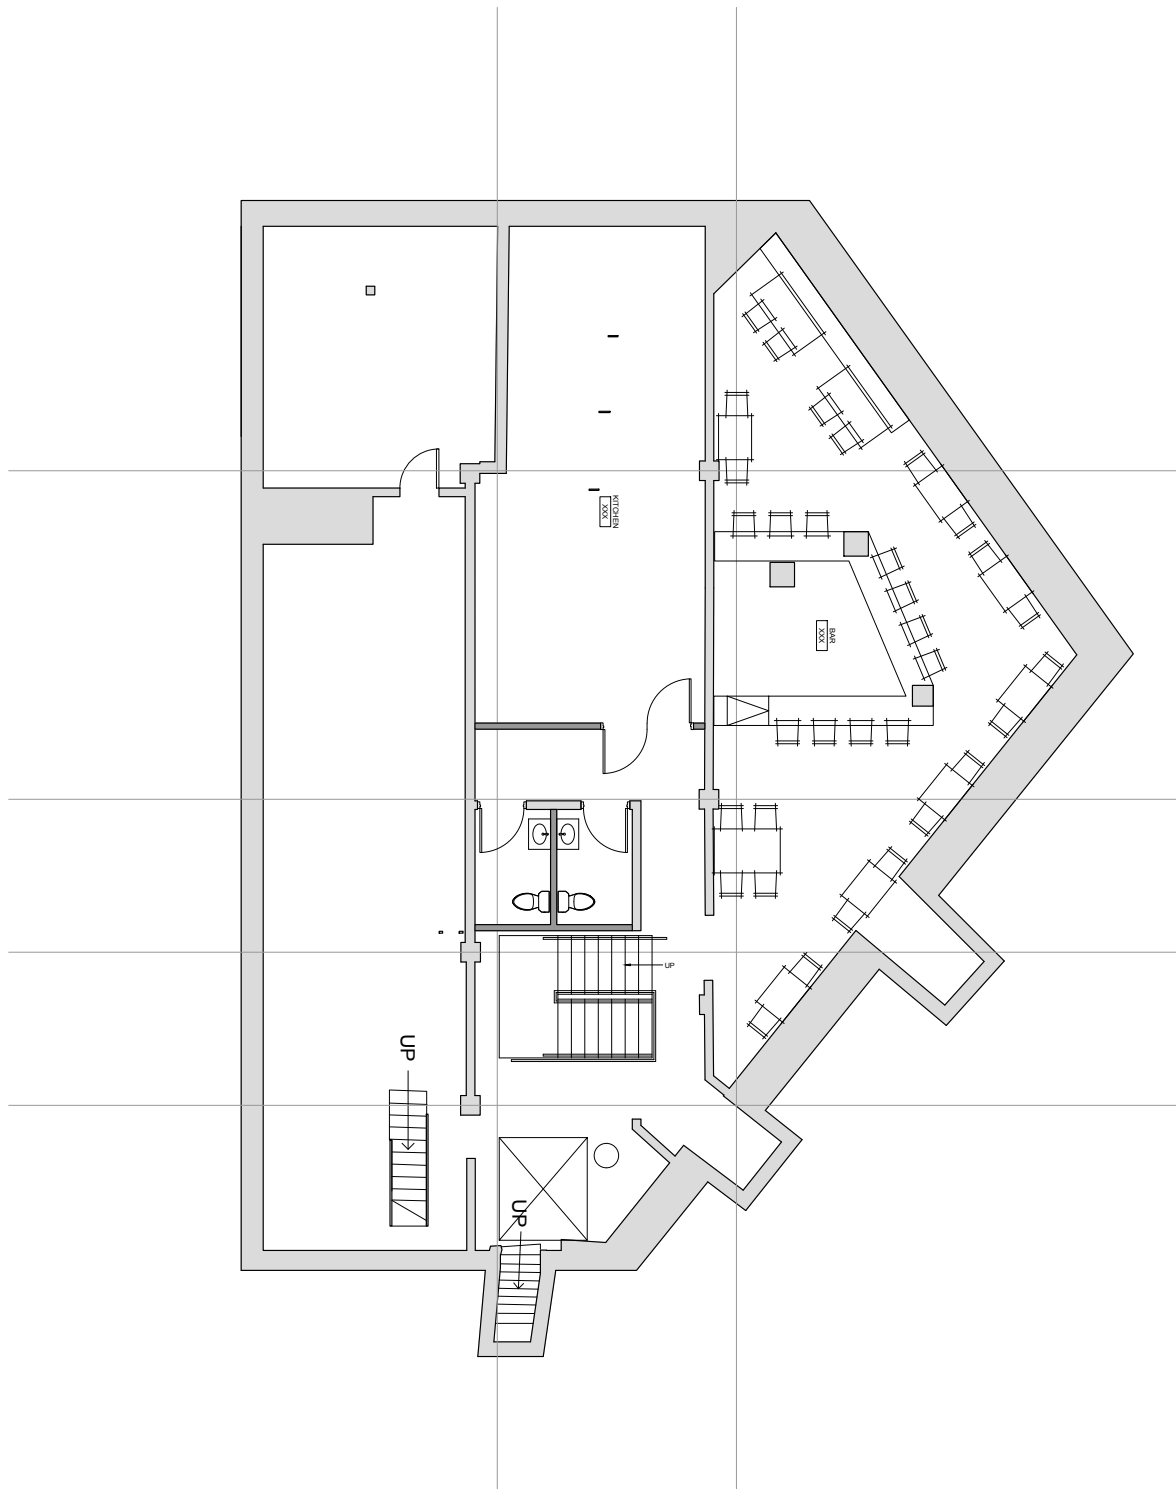

5-23-19
 FOR REVIEW
 PROJECT NORTH
 #8177a
 3/25/2019
 REVISIONS
 A1.0


Proposed Floor Plan- Basement

BESWICK BUILDING
 3 EXCHANGE ST.
 PAWTUCKET, RI

studio MEJA
 11 Aleppo Street
 Providence, RI 02909
 p 401 . 400 . ARCH



A1.1 / 1/4" = 1'-0"

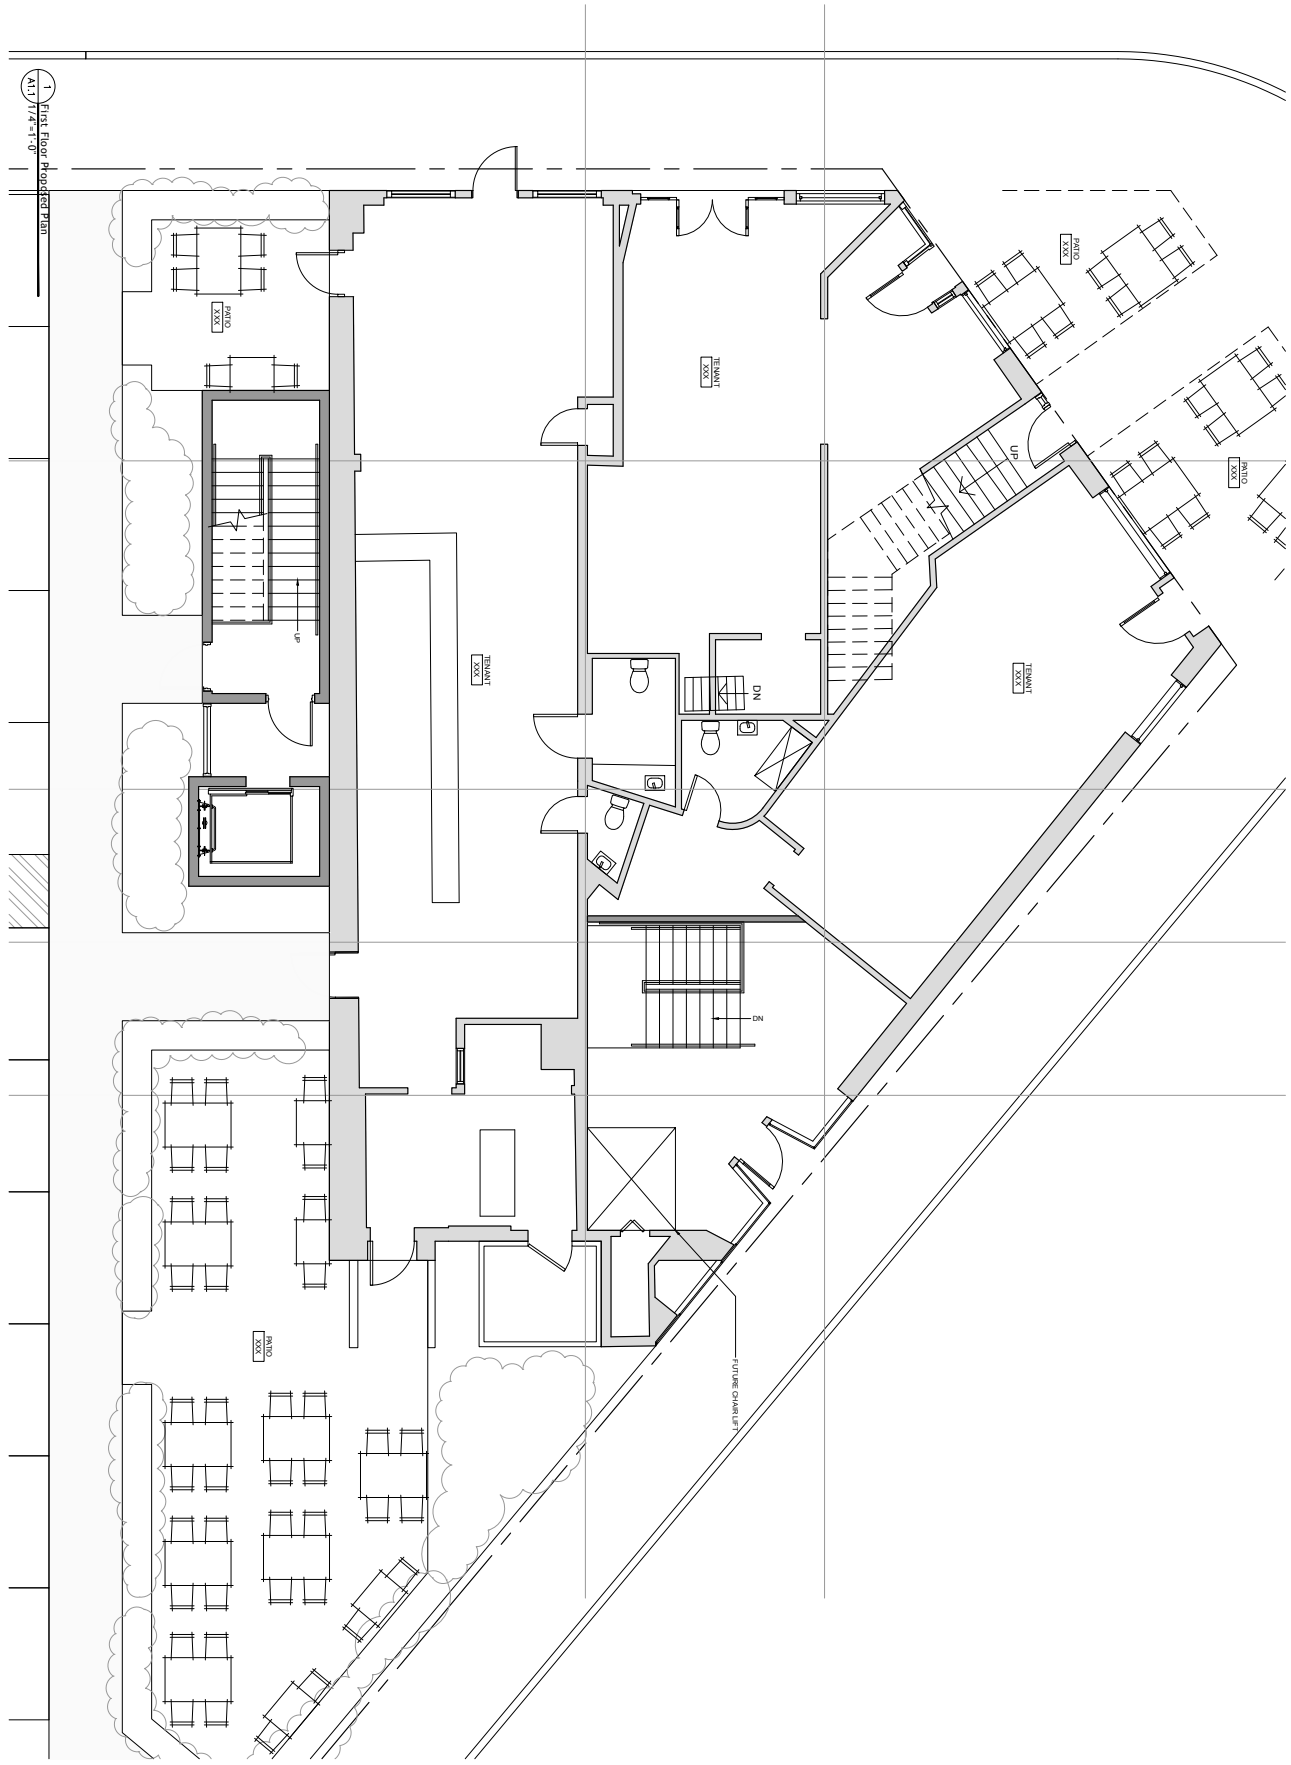

A1.1

PROJECT NORTH
#1817a
3/25/2019


3-23-19
FOR REVIEW
REVISIONS

Proposed Floor Plan - First Floor

BESWICK BUILDING
3 EXCHANGE ST.
PAWTUCKET, RI

studio MEJA
11 Aleppo Street
Providence, RI 02909
p 401 - 400 - ARCH



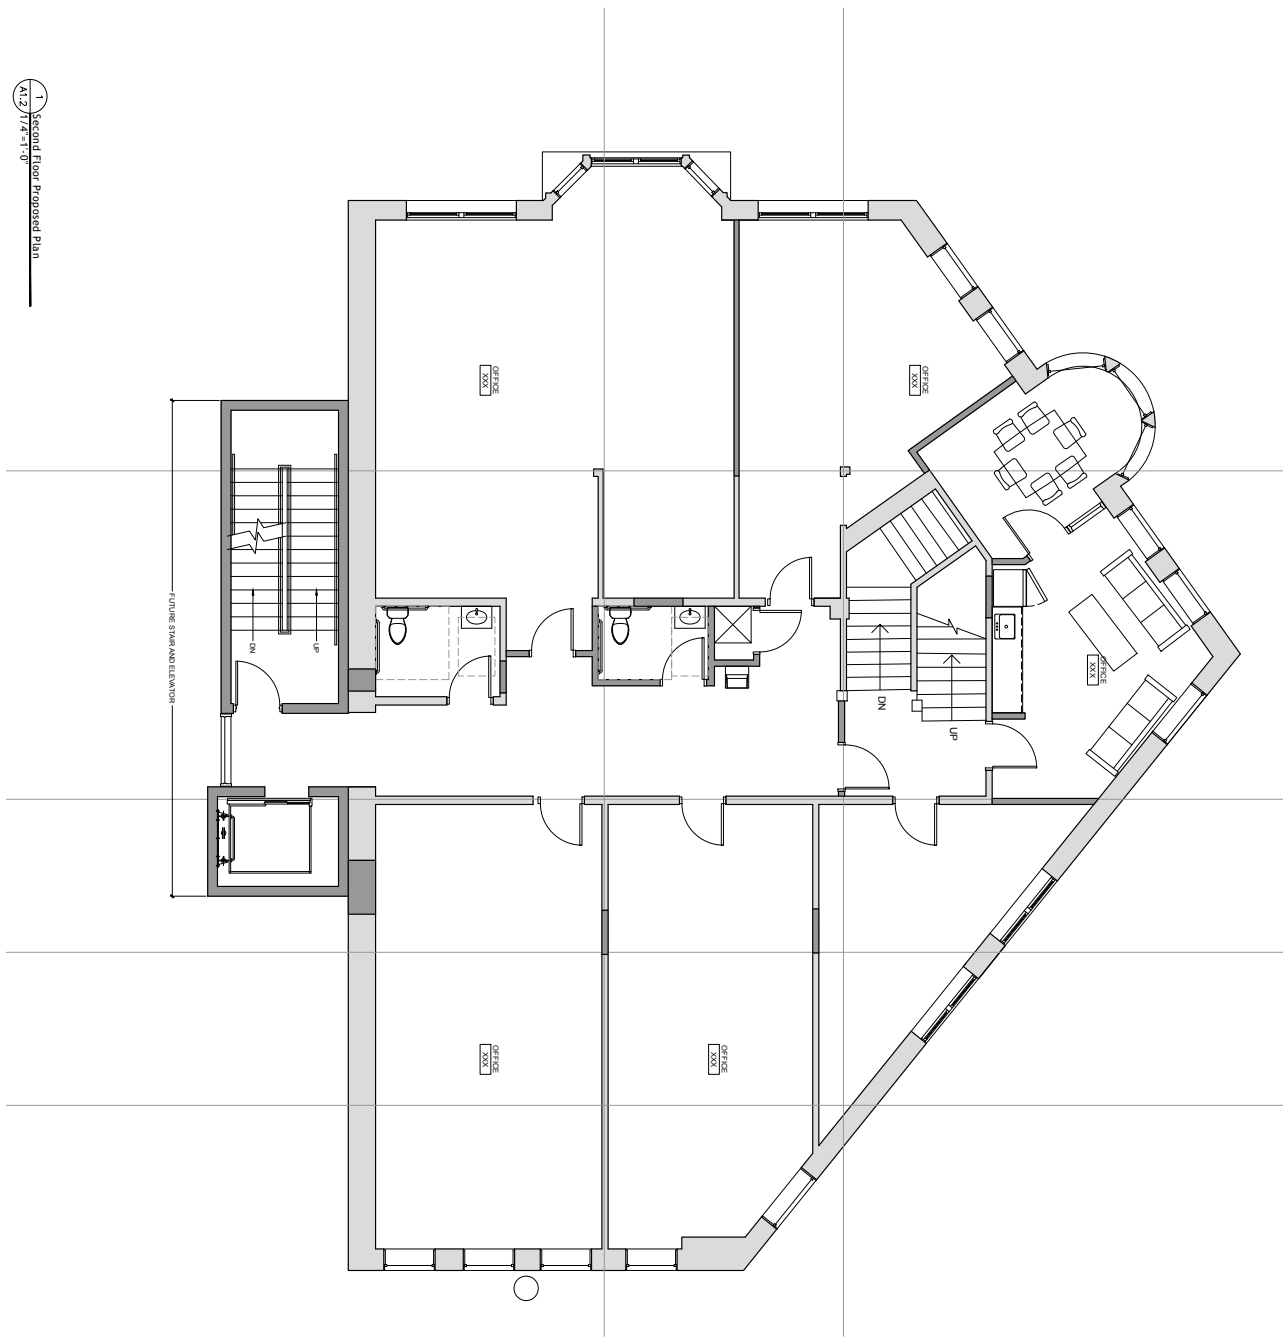


5-23-19
 FOR REVIEW
 PROJECT NORTH
 #1817A
 3/25/2019
 REVISIONS
A1.2

Proposed Floor Plan - Second Floor

BESWICK BUILDING
 3 EXCHANGE ST.
 PAWTUCKET, RI

studio MEJA
 11 Aleppo Street
 Providence, RI 02909
 p 401 - 400 - ARCH



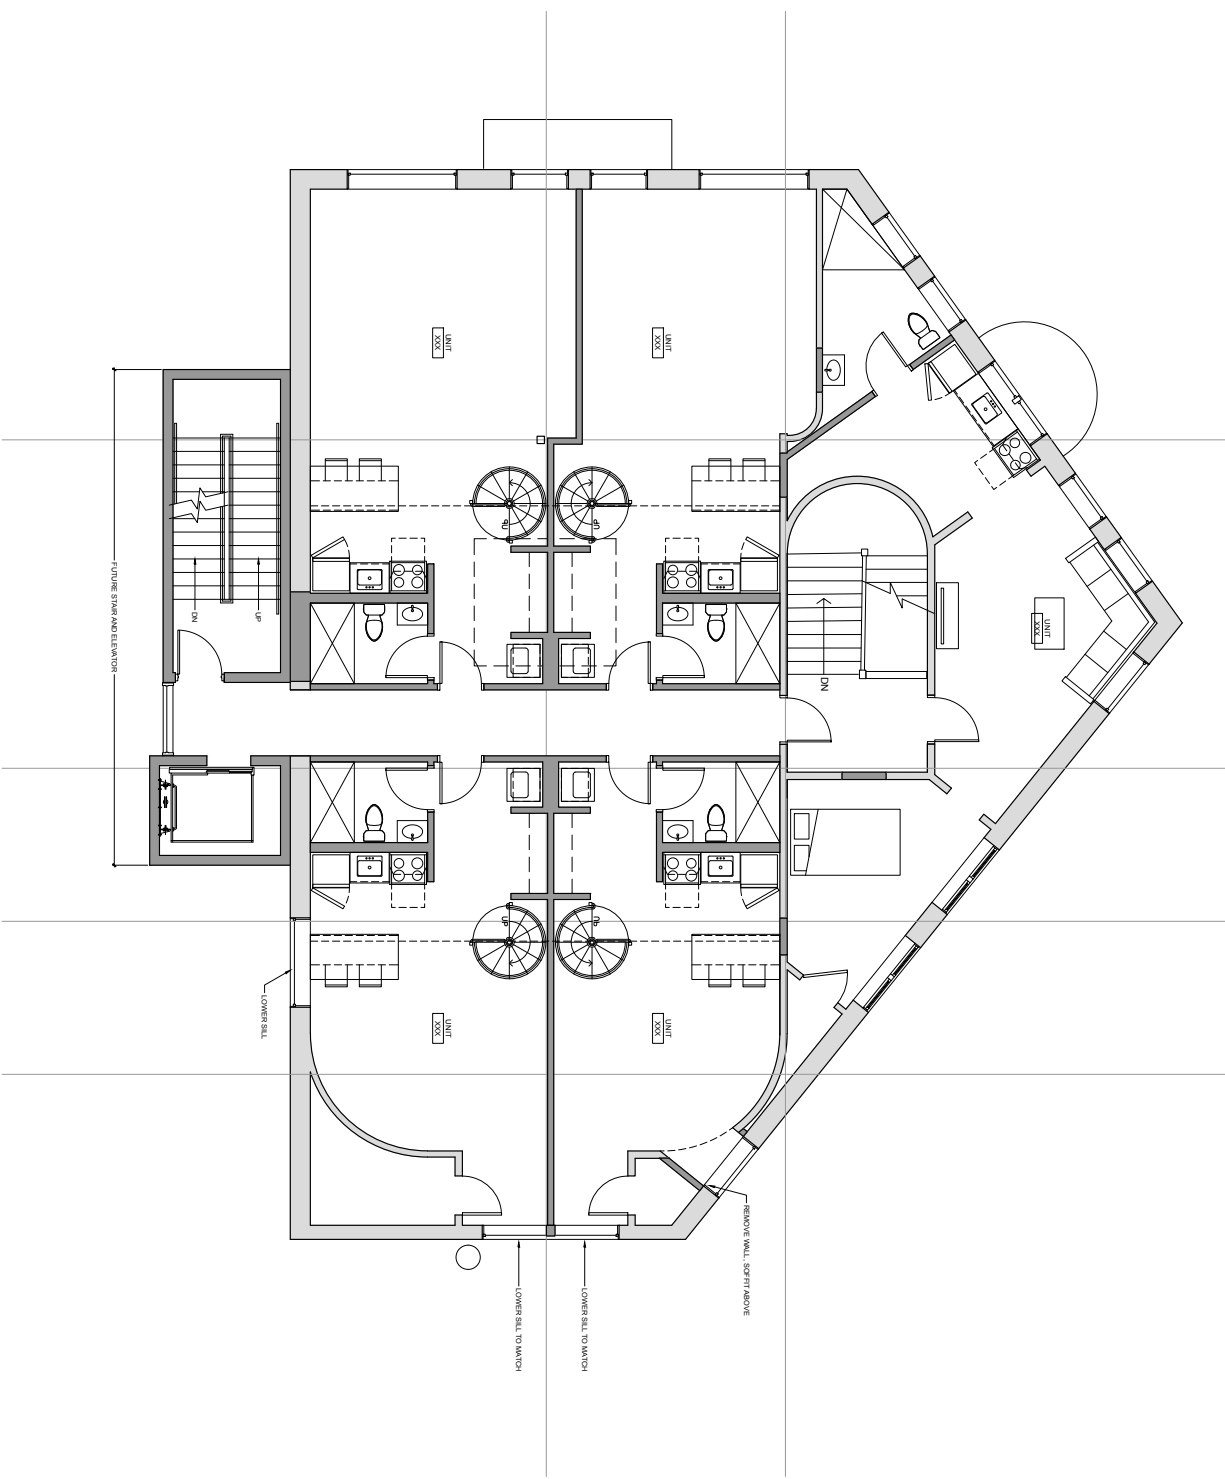

5-23-19
FOR REVIEW

REVISIONS

PROJECT NORTH

#1817A
3/25/2019


A1.3

Proposed Floor Plan - Third Floor

BESWICK BUILDING
3 EXCHANGE ST.
PAWTUCKET, RI

studio MEJA
11 Aleppo Street
Providence, RI 02909
p 401 - 400 - ARCH



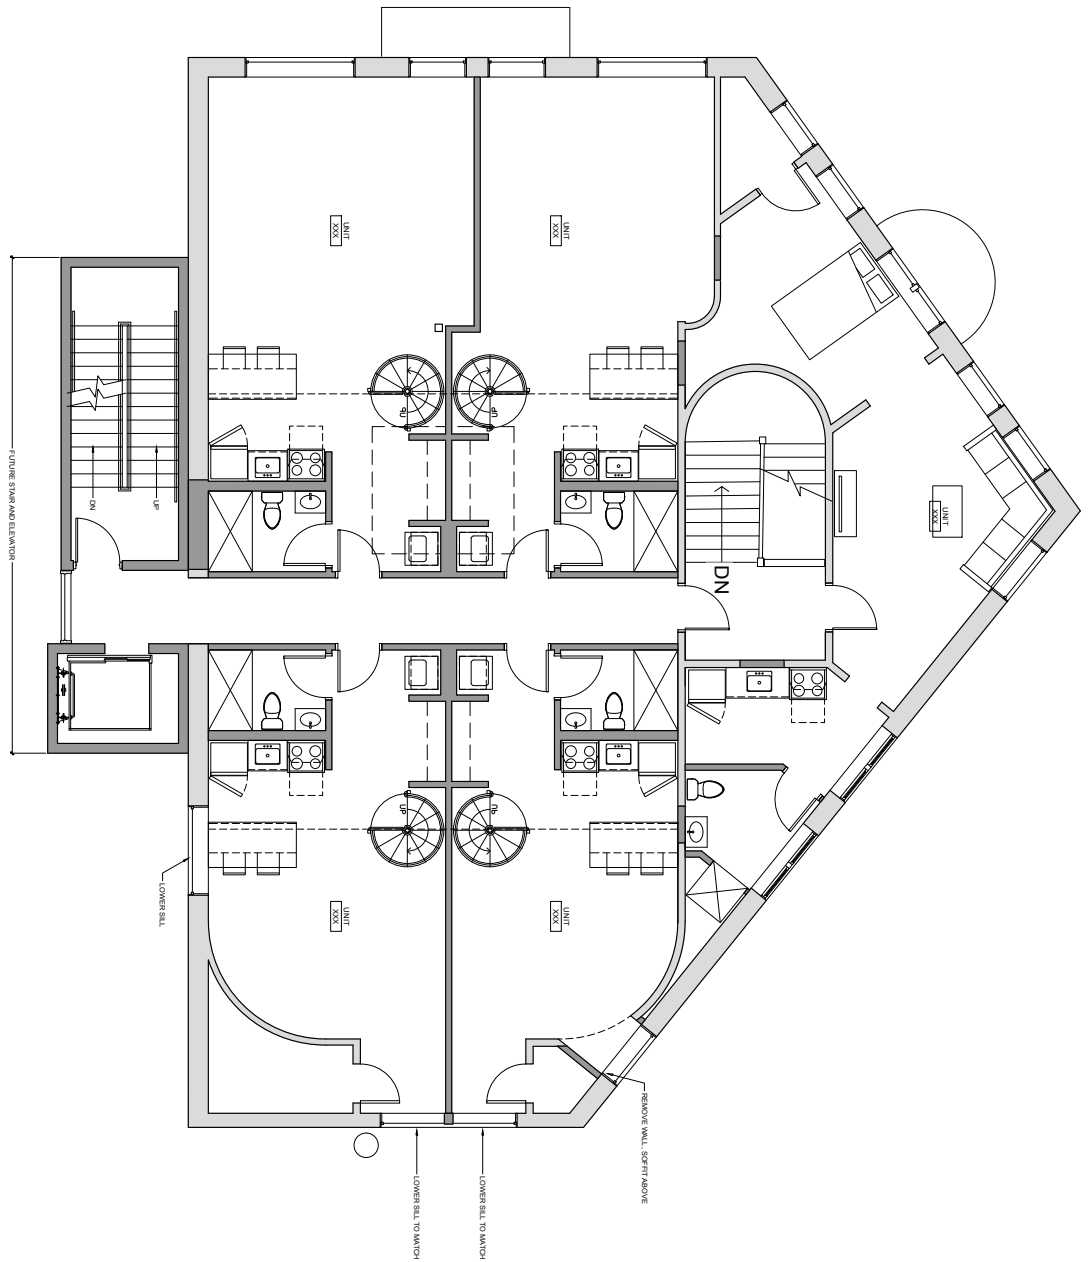


5-23-19
 FOR REVIEW
 PROJECT NORTH
 #1817A
 3/25/2019
 REVISIONS
A1.3

Proposed Floor Plan - Third Floor

BESWICK BUILDING
 3 EXCHANGE ST.
 PAWTUCKET, RI

studio MEJA
 11 Aleppo Street
 Providence, RI 02909
 p 401 - 400 - ARCH



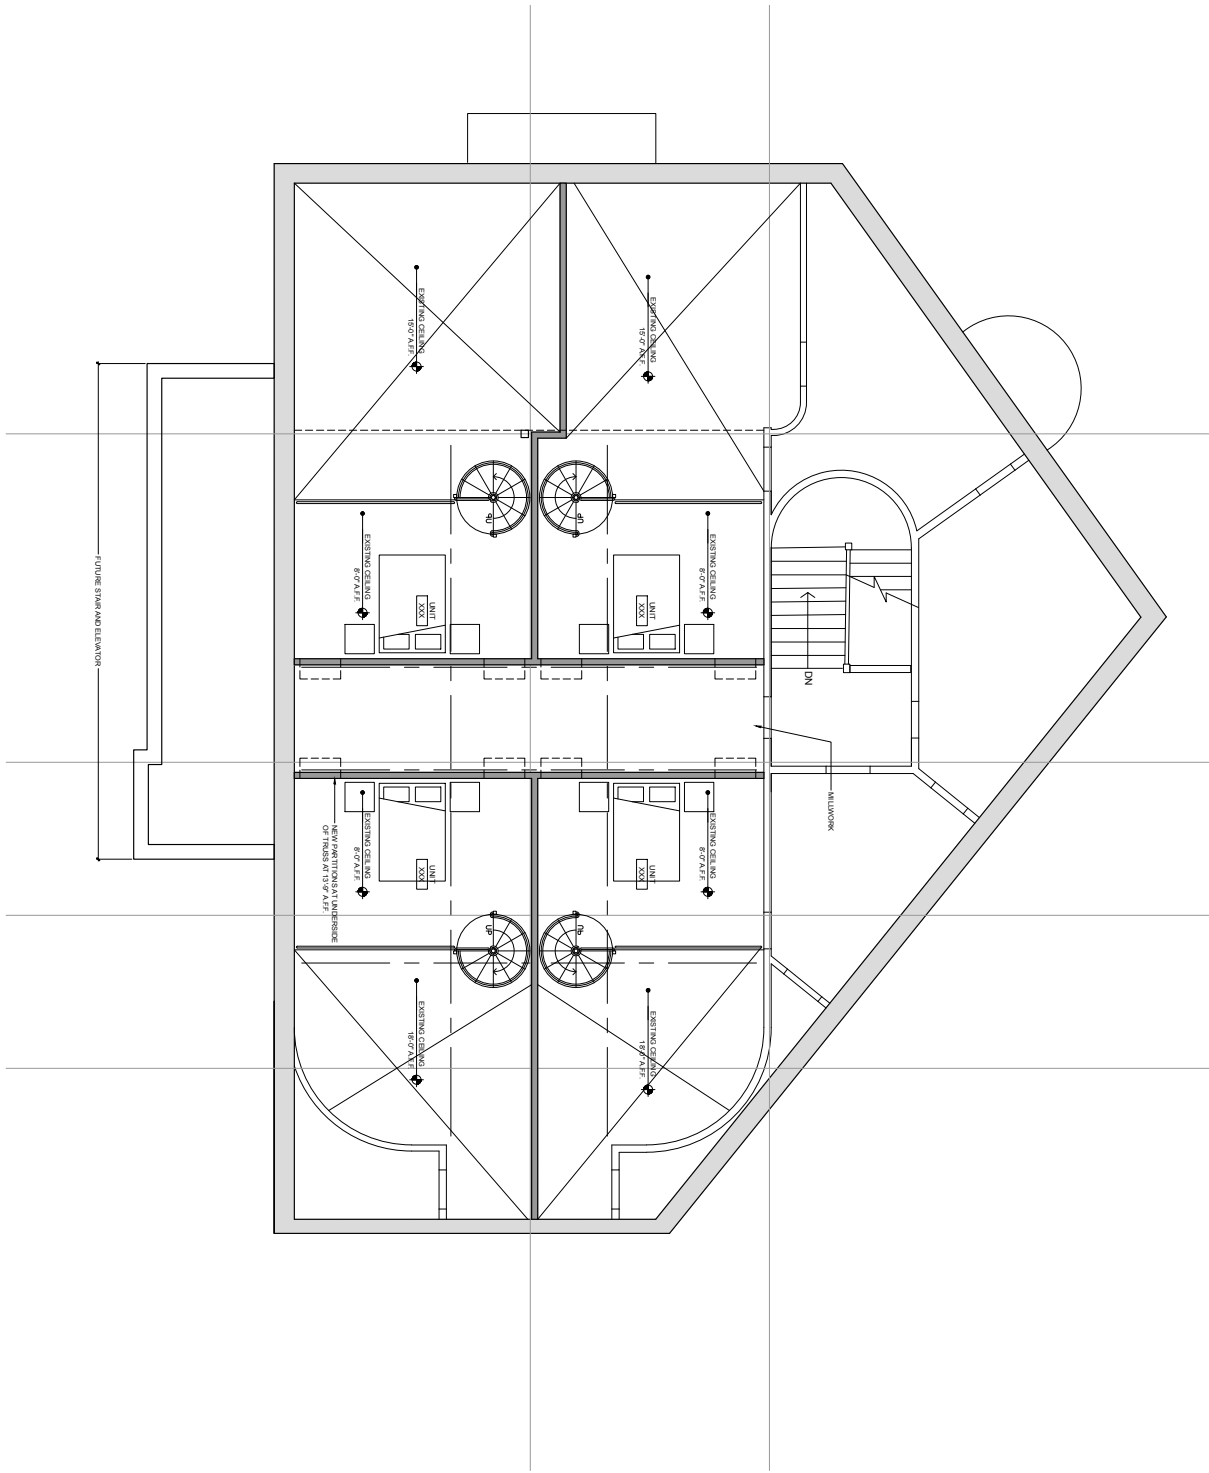


5-23-19
 FOR REVIEW
 PROJECT NORTH
 #1817a
 3/25/2019
 REVISIONS
 A1.4

Proposed Floor Plan - Mezzanine

BESWICK BUILDING
 3 EXCHANGE ST.
 PAWTUCKET, RI

studio MEJA
 11 Aleppo Street
 Providence, RI 02909
 p 401 - 400 - ARCH



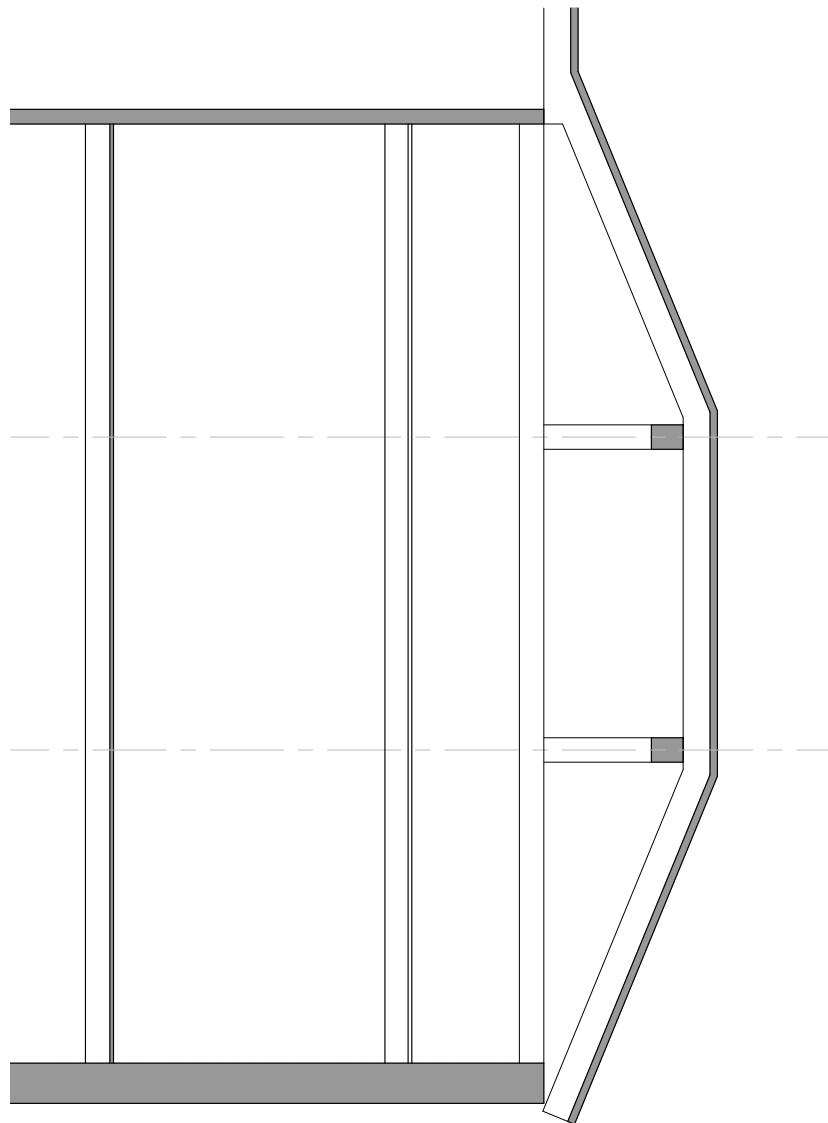

PROJECT NORTH
 #1817a
 3/25/2019
 A1.4
 5-23-19 FOR REVIEW
 REVISIONS


Proposed Floor Plan - Mezzanine

BESWICK BUILDING
 3 EXCHANGE ST.
 PAWTUCKET, RI


studio MEJA
 11 Aleppo Street
 Providence, RI 02909
 p 401 . 400 . ARCH



1 NORTH WEST ELEVATION
42.1/7.4'-1'-0"

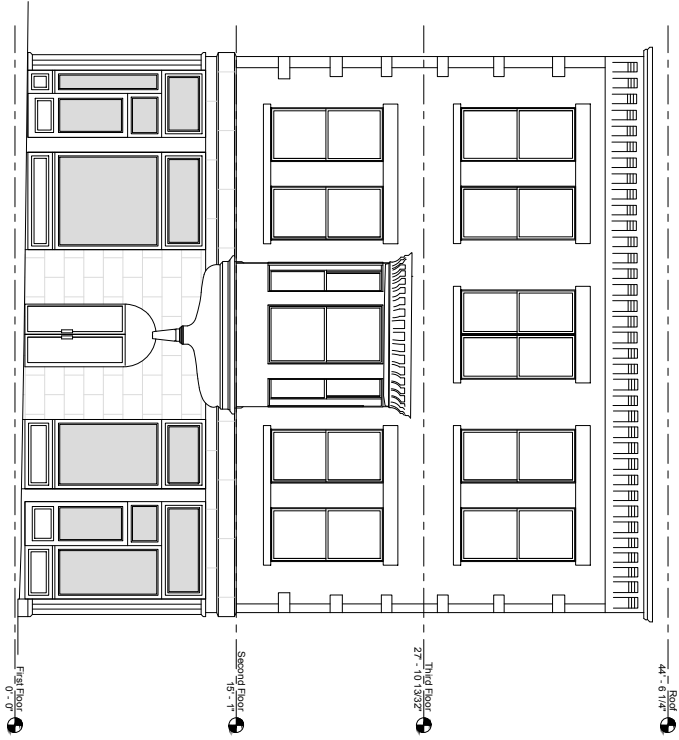

2 NORTH EAST ELEVATION
42.1/7.4'-1'-0"

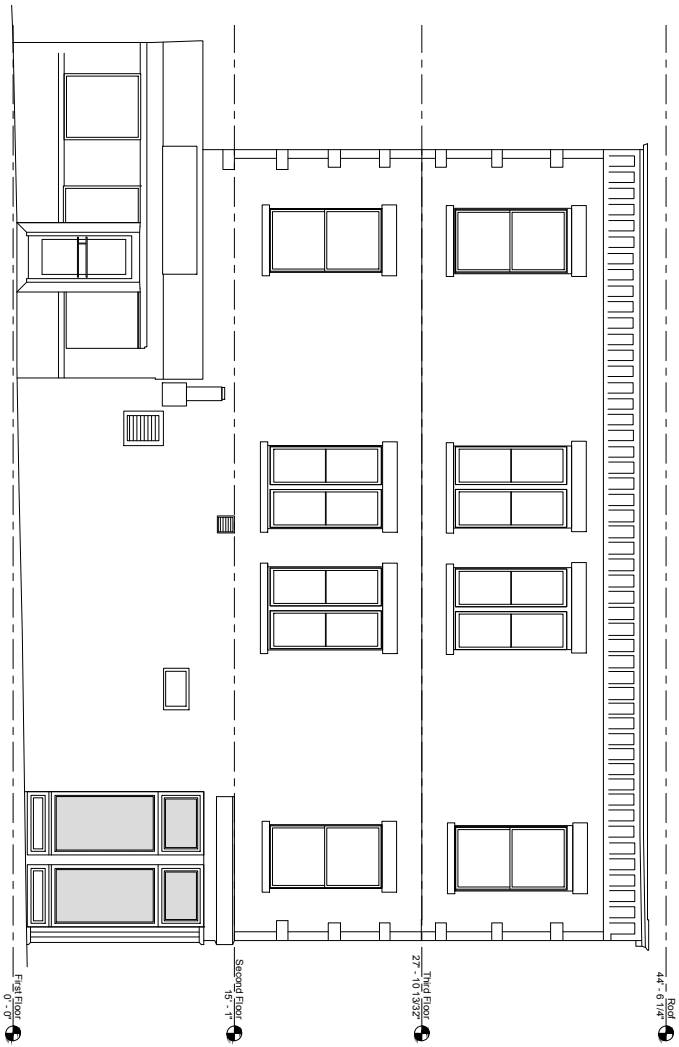

3-23-19
FOR REVIEW

REVISIONS

PROJECT NORTH

#1817A
3/25/2019


A2.1

Building Elevations


BESWICK BUILDING
3 EXCHANGE ST.
PAWTUCKET, RI

studio MEJA
11 Aleppo Street
Providence, RI 02909
p 401 . 400 . ARCH



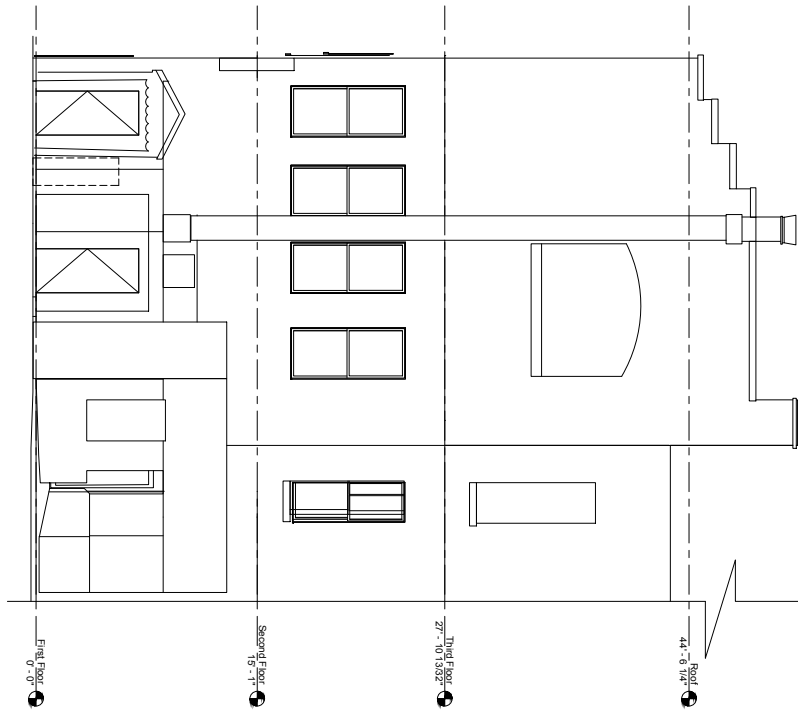

1 EAST ELEVATION
A2.0 / 7/4/19

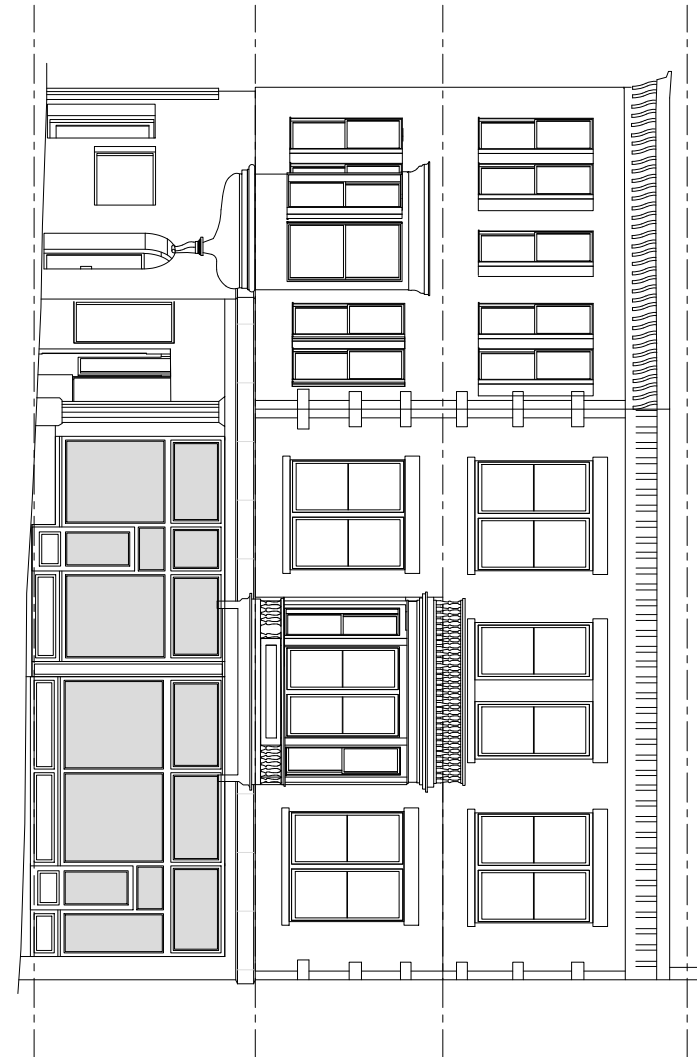

2 WEST ELEVATION
A2.0 / 7/4/19

3-23-19
FOR REVIEW

REVISIONS

PROJECT NORTH

#1817a
3/25/2019

A2.0


Building Elevations

BESWICK BUILDING
3 EXCHANGE ST.
PAWTUCKET, RI

studio MEJA
11 Aleppo Street
Providence, RI 02909
p 401 - 400 - ARCH



1 SOUTH ELEVATION
A2.2 7/4/19

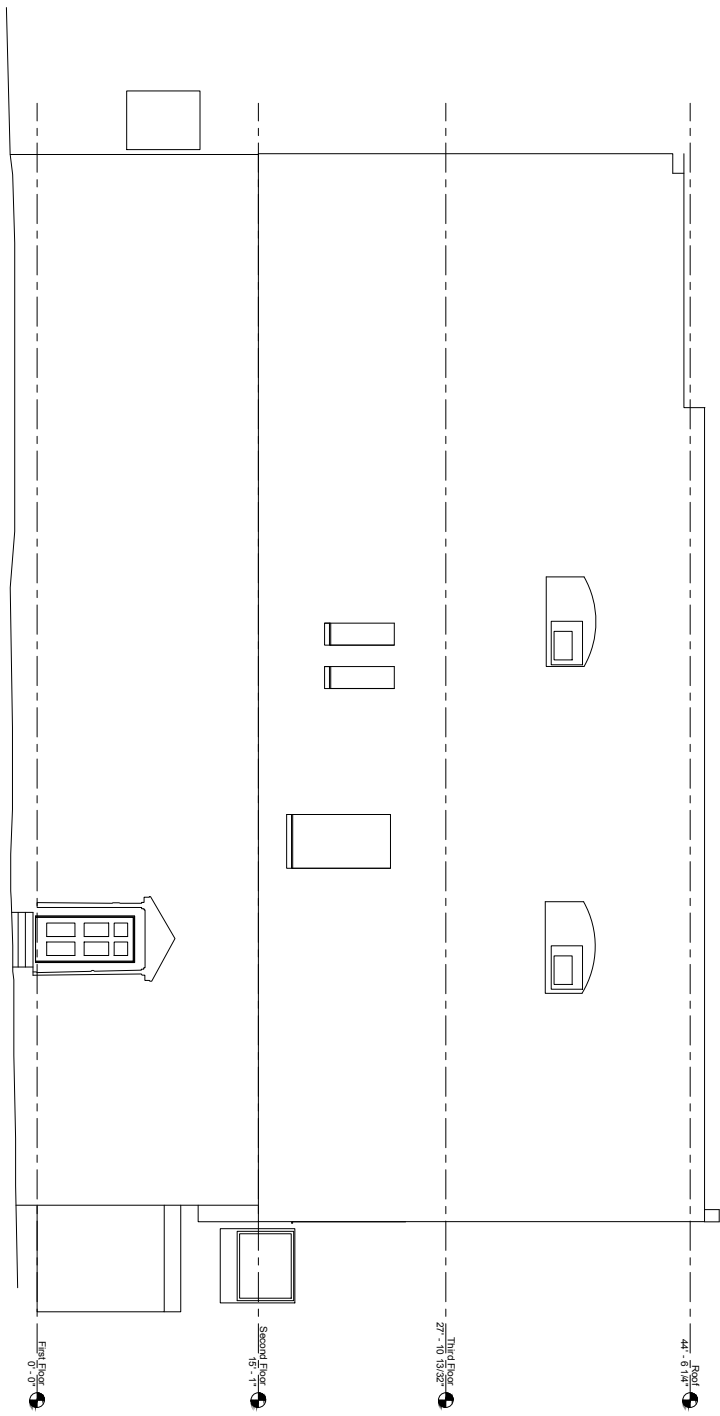

3-23-19
FOR REVIEW

PROJECT NORTH
#1817a
3/25/2019

A2.2

Building Elevations

BESWICK BUILDING
3 EXCHANGE ST.
PAWTUCKET, RI

studio MEJA
11 Aleppo Street
Providence, RI 02909
p 401 - 400 - ARCH

