



## For Lease : Grant Plaza Office Suite

1300 Grant Avenue, Suite 201, Novato, CA

- Corner Office
- Reception and Central Work Area
- 2nd Floor with Private Balcony
- Central Downtown Location
- Exterior Signage

### Offering Summary

Available Sq Ft:	740 +/- sf
Initial Base Rent:	<b>\$1.99</b> <del>\$2.19</del> psf
Lease Type:	Mod. Full Service
Lease Term:	3 - 5 Years
Available:	Now

Contact:



**Joe Morrison**  
(415) 366-0022  
[joe@hlcre.com](mailto:joe@hlcre.com)  
Lic#: 02067309



**Bob Knez**  
(415) 446-4220  
[bob@hlcre.com](mailto:bob@hlcre.com)  
Lic#: 00640535

**HL Commercial Real Estate**  
70 Mitchell Blvd., Suite 202  
San Rafael, CA 94903  
[www.hlcre.com](http://www.hlcre.com)

# For Lease: Grant Plaza Office Suite

1300 Grant Avenue, Suite 201, Novato, CA 94945

## Property Description:

This second-floor corner office suite features exterior views from three sides of the building, offering abundant natural light throughout. The layout includes a private office with a private balcony, a reception area, and a central work area. Exterior signage space is available. Two unreserved, allocated parking spaces are included.

## Location Description:

Located at 1300 Grant Avenue in the heart of downtown Novato, this property offers a prime location at the corner of Grant and 3rd Street. The surrounding area features a variety of banks, restaurants, and retail services, providing convenience for both clients and employees. Additionally, the property is within walking distance to local amenities, making it an ideal spot for businesses seeking a vibrant and accessible environment.

## Space Information/Features:

Total Available Square Feet:	740 +/- sq. ft. (the owner is source, agent has not verified square footage)
Office Type:	Street
Divisible:	No
Parking:	24 unreserved, shared spaces on site.

## Building Information/Features:

Total Building Square Feet:	7,343 +/- sq. ft.
Year Constructed:	1986 +/-
Zoning Designation:	<a href="#">CDR (Downtown Core Retail)</a>
Elevator:	No
Fire Sprinklers:	Yes
Heating & Air Conditioning:	Yes
Flood Zone Designation:	Zone X (500-year)
An area inundated by 500-year flooding; an area inundated by 100-year flooding with average depths of less than 1 foot or with drainage area less than 1 square mile; or an area protected by levees from 100-year flooding.	

## Lease Terms:

Lease Term:	3 - 5 Years *3 months FREE on a minimum three year lease!
Initial Base Rent:	\$1.99 psf/mo. (\$1,472.60/mo)
Base Rent Increases:	3%
Lease Type:	Modified Full Service
Tenant Expenses:	Electricity, telephone, internet and janitorial of interior of tenant's premises & pro-rata share of increases in taxes & insurance

## Contact:



**Joe Morrison**  
(415) 366-0022  
[joe@hlcre.com](mailto:joe@hlcre.com)  
Lic#: 02067309



**Bob Knez**  
(415) 446-4220  
[bob@hlcre.com](mailto:bob@hlcre.com)  
Lic#: 00640535

**HL Commercial Real Estate**  
70 Mitchell Blvd., Suite 202  
San Rafael, CA 94903  
[www.hlcre.com](http://www.hlcre.com)



# For Lease: Grant Plaza Office Suite

1300 Grant Avenue, Suite 201, Novato, CA 94945



Contact:



**Joe Morrison**  
(415) 366-0022  
[joe@hlcre.com](mailto:joe@hlcre.com)  
Lic#: 02067309



**Bob Knez**  
(415) 446-4220  
[bob@hlcre.com](mailto:bob@hlcre.com)  
Lic#: 00640535


**HL Commercial Real Estate**  
70 Mitchell Blvd., Suite 202  
San Rafael, CA 94903  
[www.hlcre.com](http://www.hlcre.com)

No warranty or representation, express or implied, is made as to the accuracy of the information contained herein, and same is submitted subject to errors, omissions, change of price, rental or other conditions, withdrawal without notice, and to any special listing conditions imposed by our principals. The prospective purchaser/lessee should independently verify all information.



# For Lease: Grant Plaza Office Suite

1300 Grant Avenue, Suite 201, Novato, CA 94945

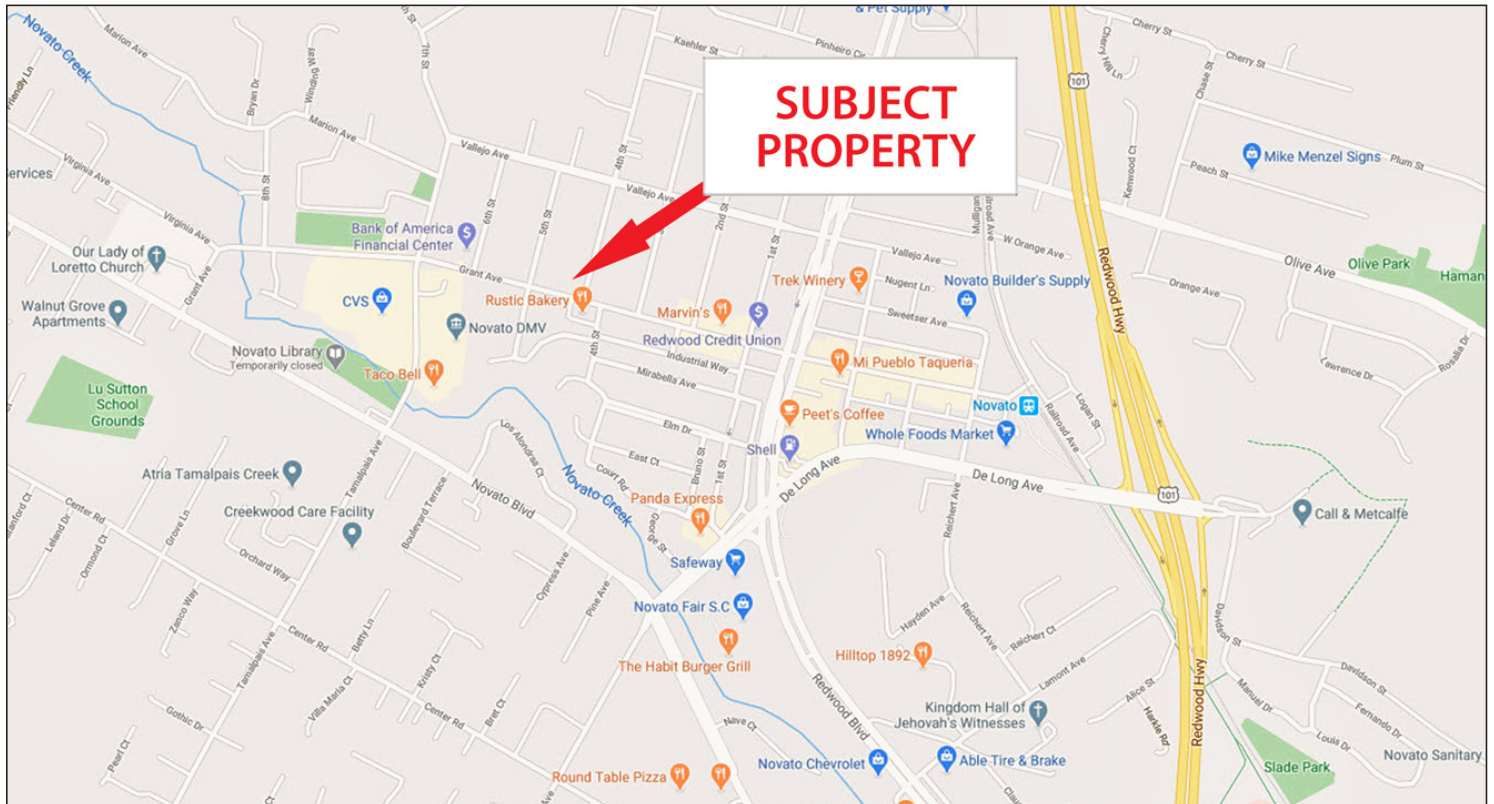

[Click here to View in Google Maps](#)




# For Lease: Grant Plaza Office Suite

1300 Grant Avenue, Suite 201, Novato, CA 94945



Click here  
for Video

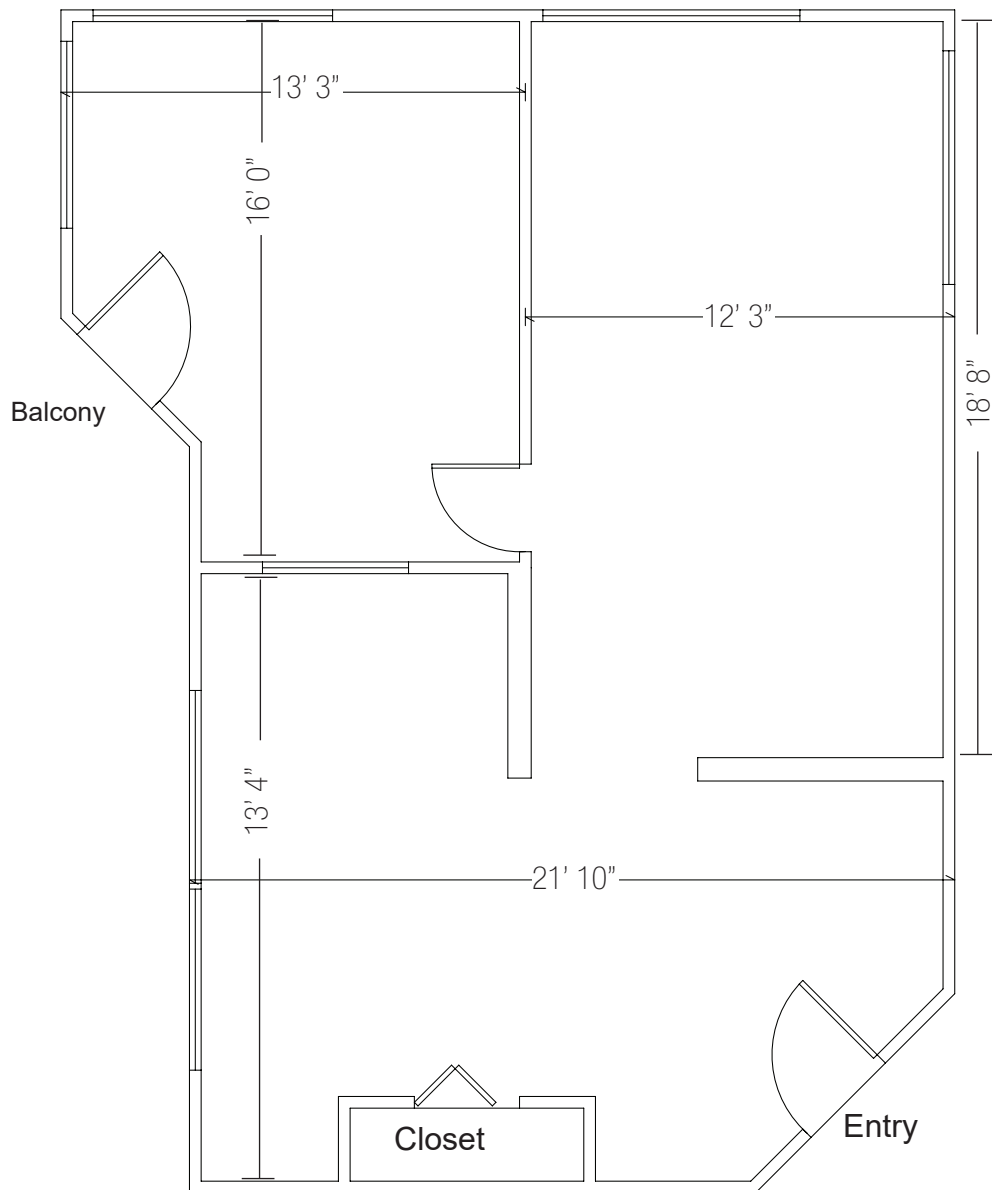

Measurements are Approximate  
Floor Plan Not to Scale