


819 5th Avenue Redwood City, California



About the Property

A rarely available ±5,155 SF light industrial building located in Redwood City. Highly desirable for an owner-user or investor/developer.

This parcel is at the corner of 5th Ave and Spring St and a block from Bay St. It is well located off Highway 101 and is easily accessible from neighboring cities. It is zoned as "IR - Industrial Restricted" which allows for a variety of light industrial uses.

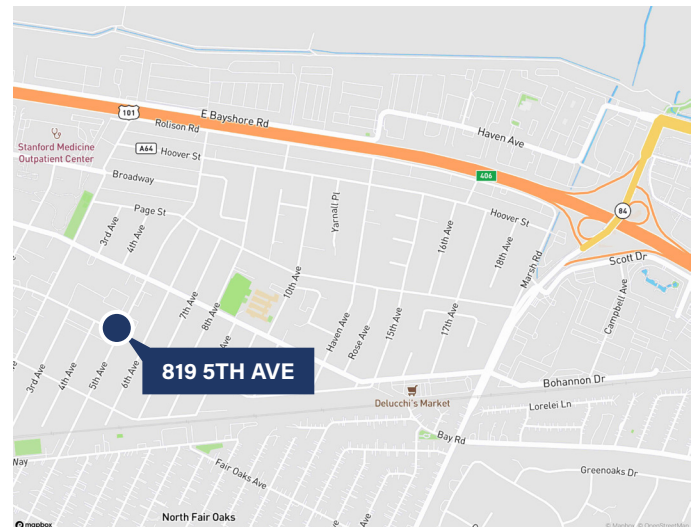

Contact Us

Robert McSweeney
Senior Vice President
+1 650 577 2928
bob.mcsweeney@cbre.com
Lic. 00934240

Matt Murray
Associate
+1 650 577 2934
matt.murray@cbre.com
Lic. 02083830

819 5th Avenue Redwood City, California



Property Highlights

- ±10,102 SF corner parcel, with access from Fifth Ave & Spring St.
- ±5,155 SF Light Industrial Building
- 2 Fenced Yards
- 5 Grade-Level Doors and (1) Sliding Door
- 11'+ Clear height
- Power: 600A/3 Phase (Updated 2014)
- Fully Sprinklered
- Dust Collection System
- Bonus ±550 SF Apartment Loft with full bathroom, kitchen and laundry
- Bonus ±435 SF Mezzanine storage
- Zoning: "IR - Industrial Restricted" Flexible light industrial uses, currently set up for cabinet/woodshop
- Opportunity Zone
- Highly visible and easily accessible
- Asking: \$2,980,000

Contact Us

Robert McSweeney
Senior Vice President
+1 650 577 2928
bob.mcsweeney@cbre.com
Lic. 00934240

Matt Murray
Associate
+1 650 577 2934
matt.murray@cbre.com
Lic. 02083830

819 5th Ave
Redwood City, California

For Sale



Contact Us

Robert McSweeney
Senior Vice President
+1 650 577 2928
bob.mcsweeney@cbre.com
Lic. 00934240

Matt Murray
Associate
+1 650 577 2934
matt.murray@cbre.com
Lic. 02083830




819 5th Ave
Redwood City, California

For Sale



Floor Plan (not to scale)

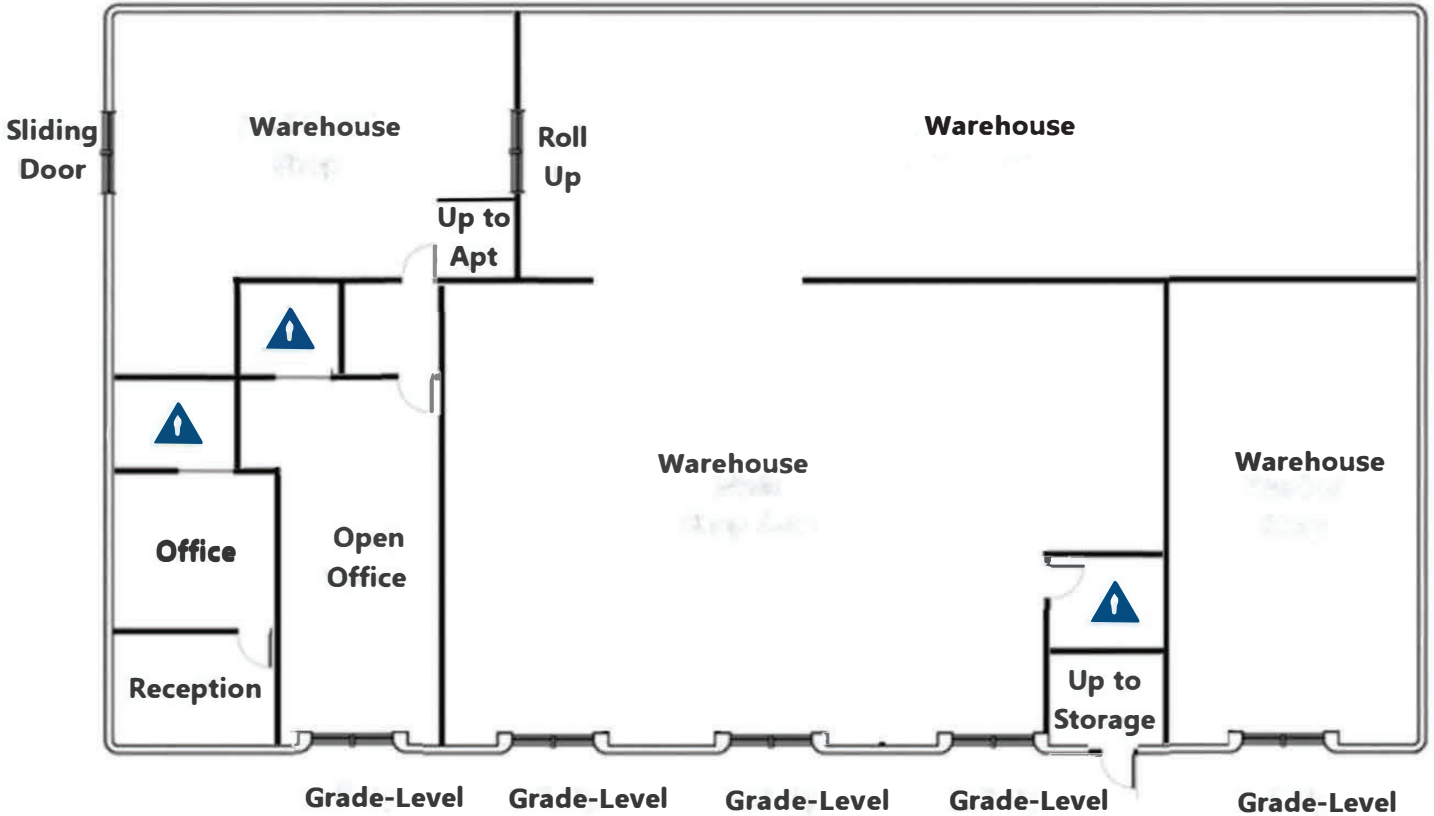

Contact Us

Robert McSweeney
Senior Vice President
+1 650 577 2928
bob.mcsweeney@cbre.com
Lic. 00934240

Matt Murray
Associate
+1 650 577 2934
matt.murray@cbre.com
Lic. 02083830