

79'-11"

28'-4"


12'-0"

32'-0"

BUILDING 1  
316 NORTH  
HIGHLAND

21'-7"

36'-9"

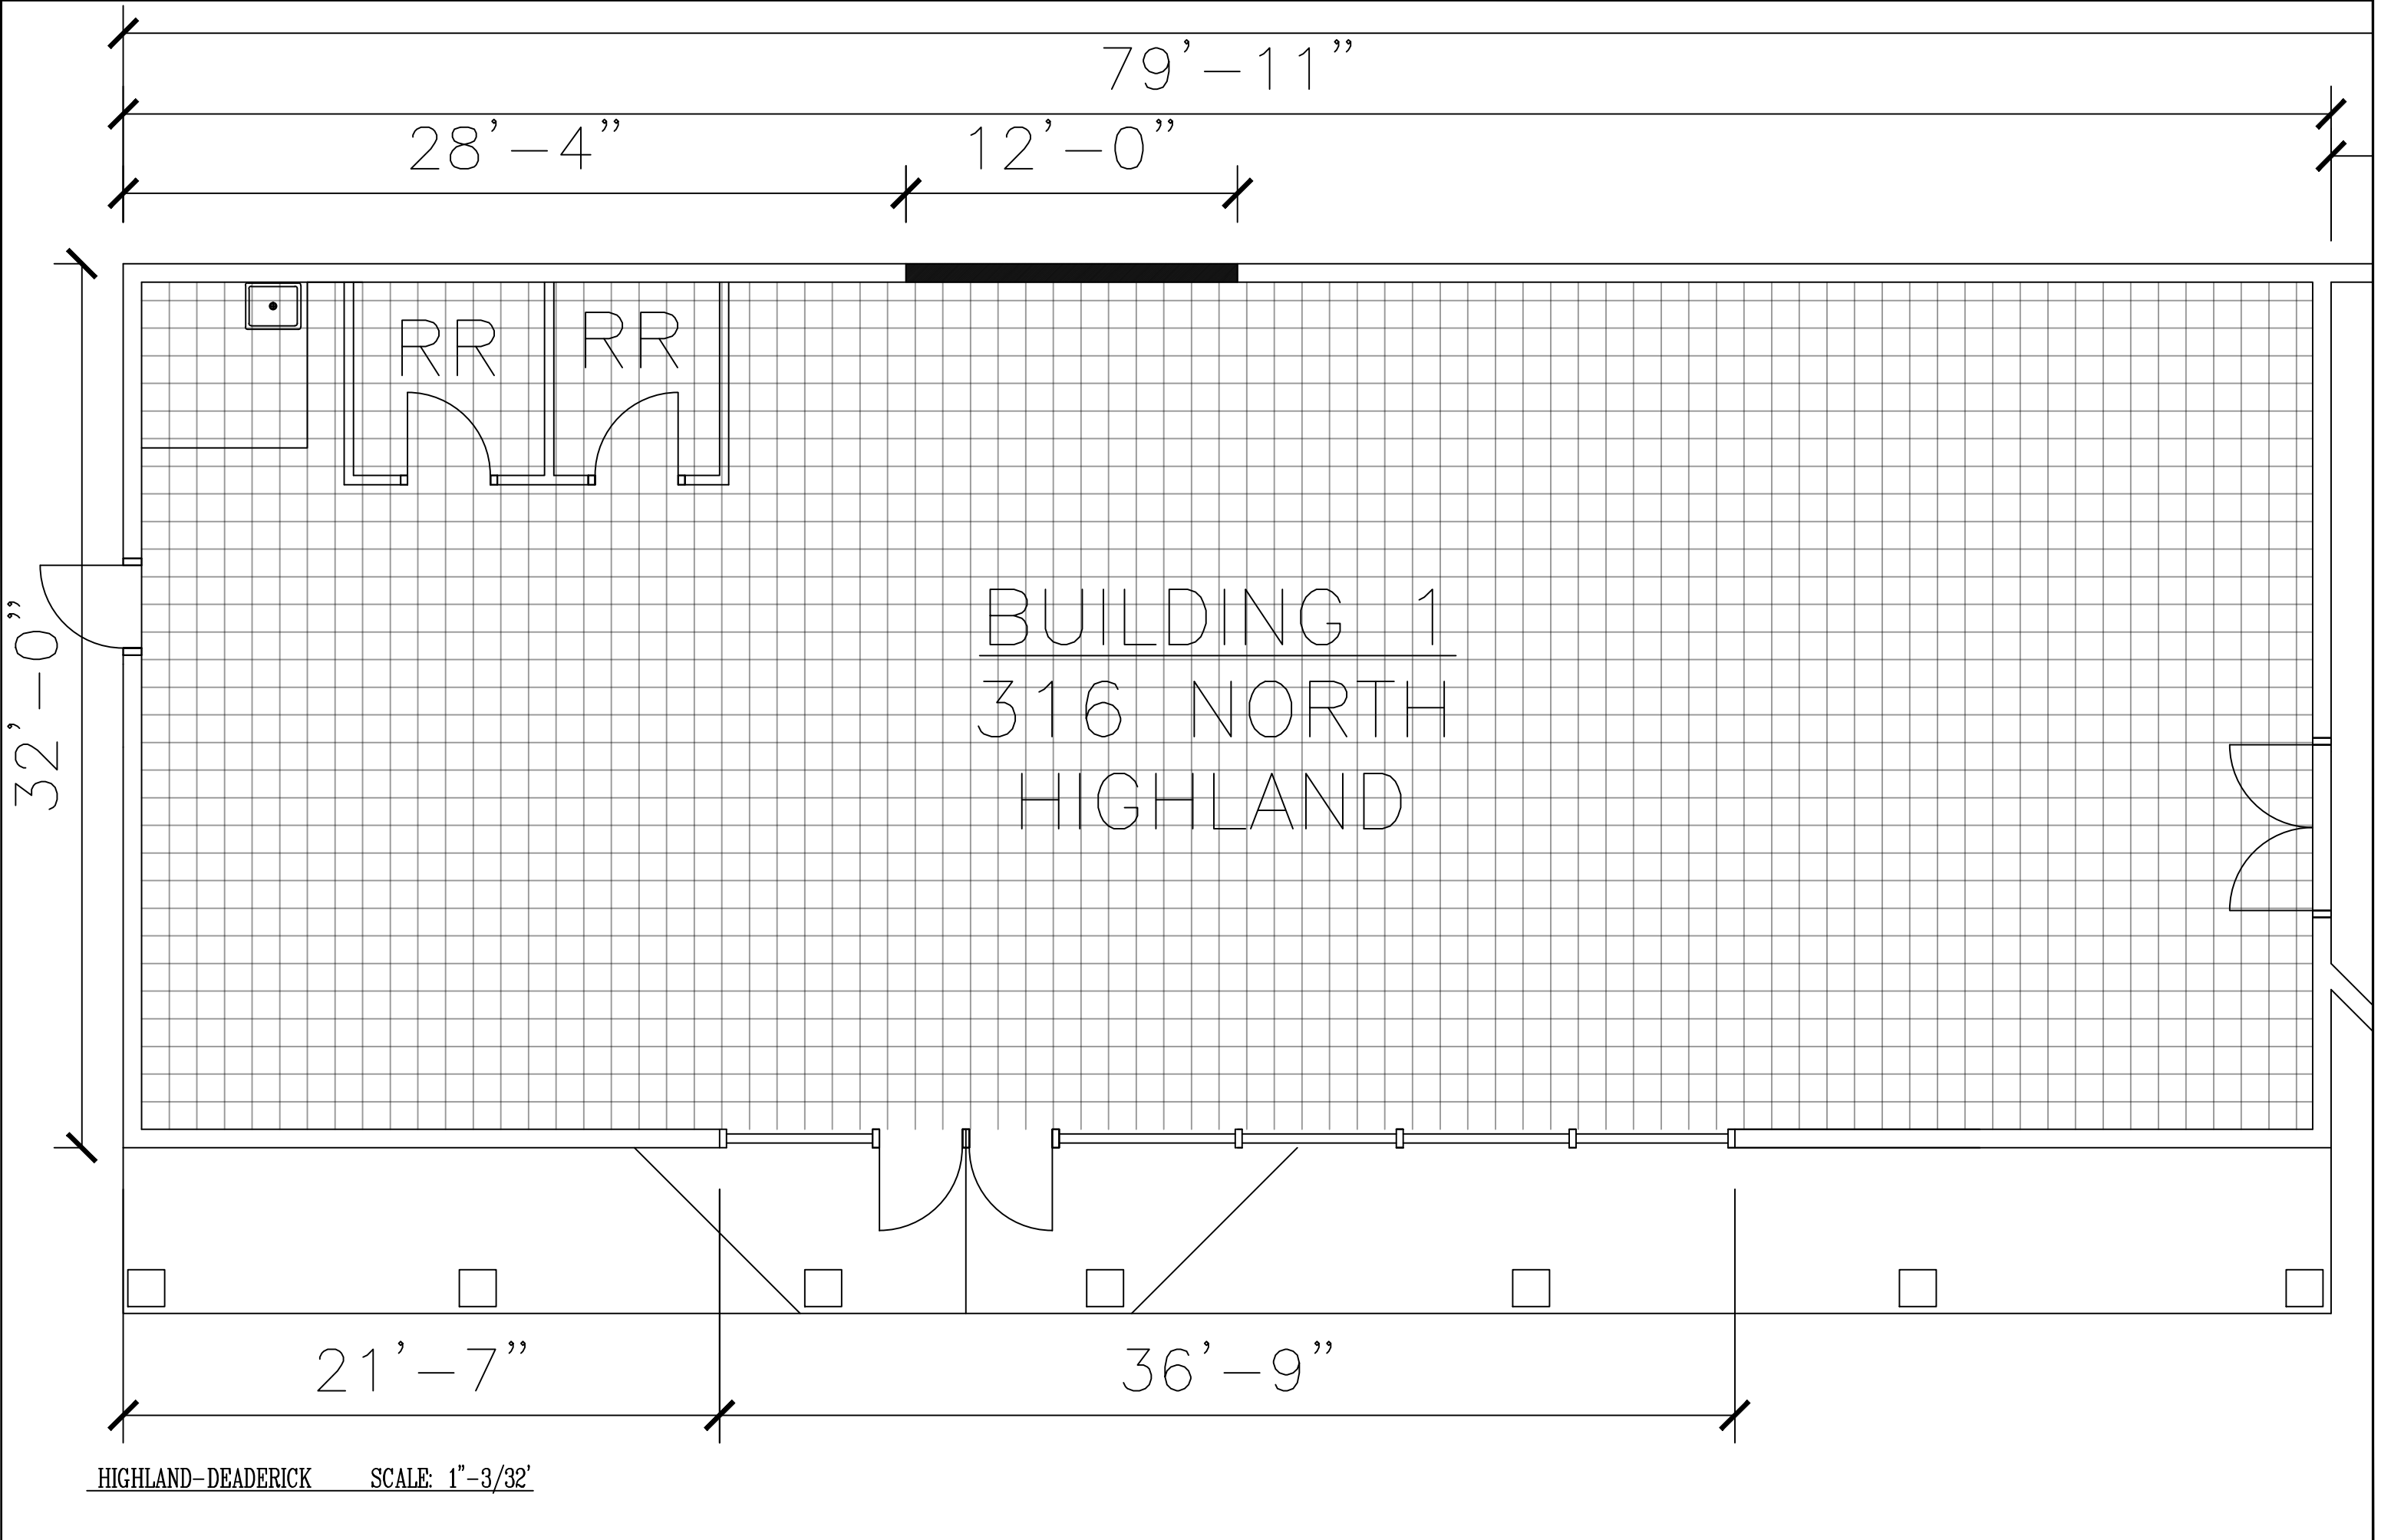




BUILDING 1  
318 NORTH  
HIGHLAND

BUILDING 2  
107 EAST  
DEADERICK



EXISTING  
HOUSE

DRIVE THRU

EMPLOYEE PARKING

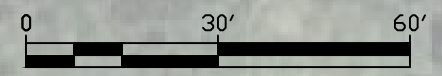

SCALE: 1" = 30'

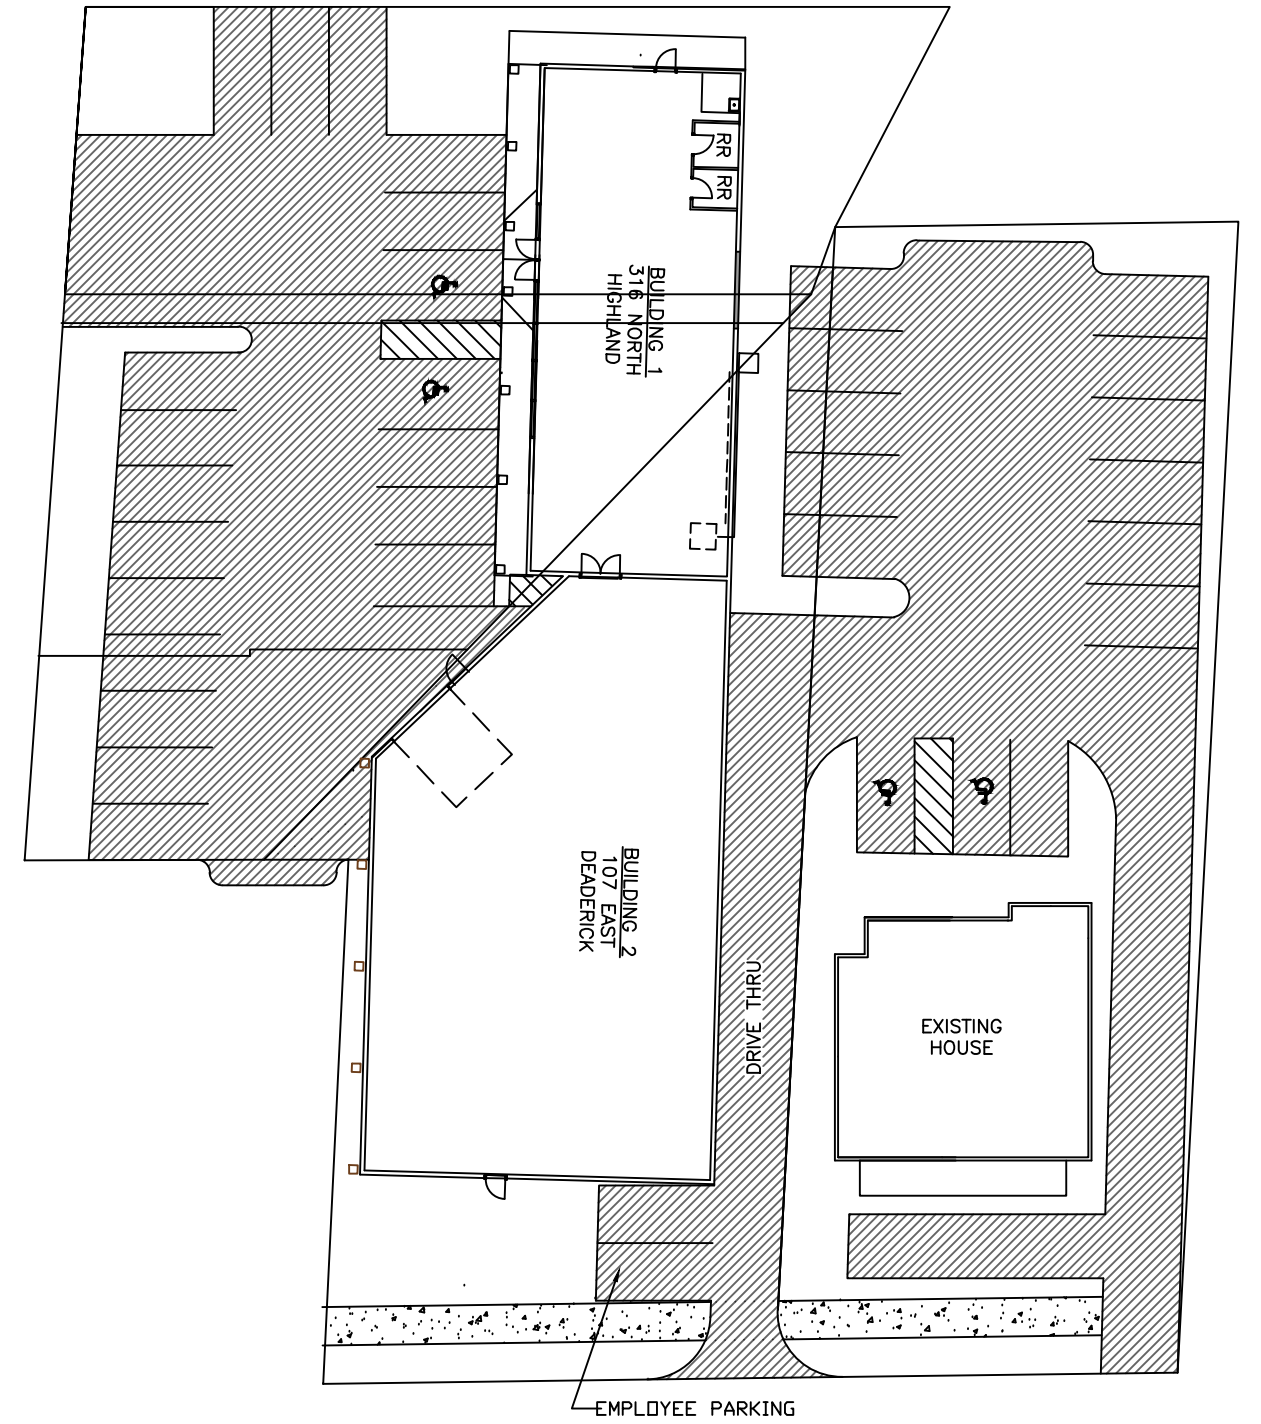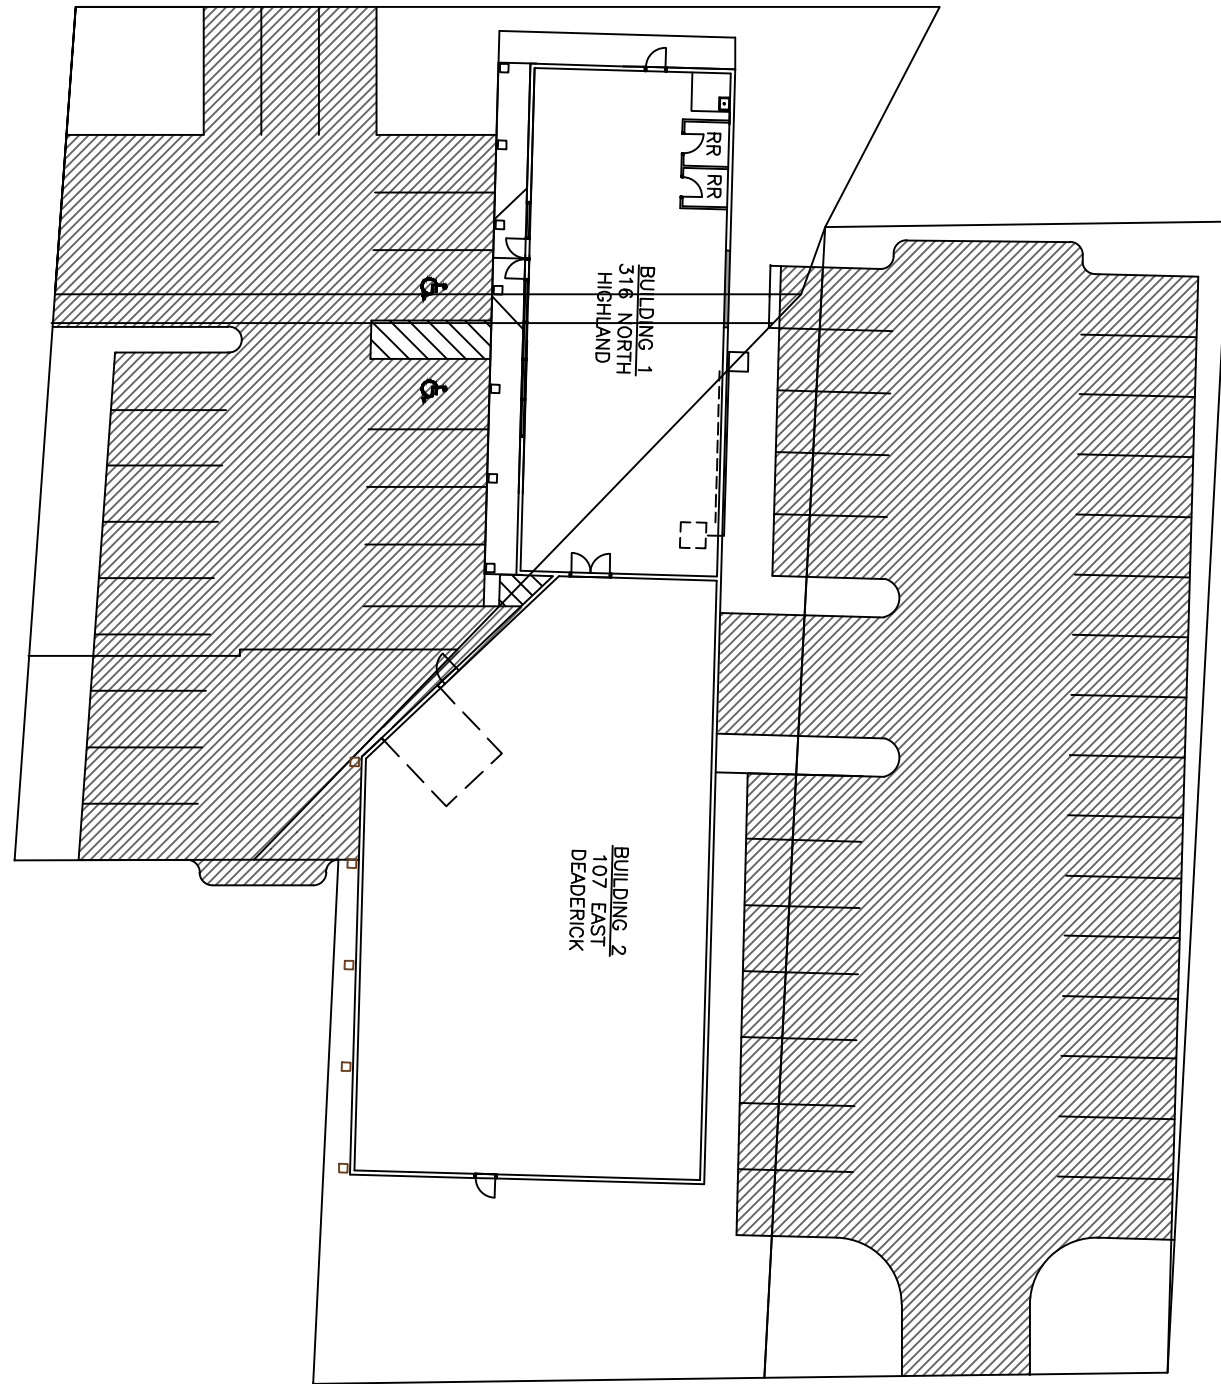

SCALE: 1"=30'