



725 W. COMMERCE AVE.

3,000 SF Available With Fenced Yard | Gilbert, AZ 85233

BRADLEY BURRESS

Senior Associate | 480.510.9434 (Mobile/Text)
bburress@cutlercommercial.com

ROD CROTTY

Associate Broker | (Mobile/Text)
rcrotty@cutlercommercial.com

CUTLER COMMERCIAL

2150 East Highland Avenue, Suite 207, Phoenix, AZ 85016
602.955.3500 | cutlercommercial.com

Property Summary



PROPERTY DESCRIPTION

End unit with +-350 sqft office consisting of a large Reception 2 Private offices

two restrooms

PROPERTY HIGHLIGHTS

FENCED YARD 2 10X10 ROLL UP BAY DOORS ONE FACING THE SOUTH
YARD THE OTHER WEST TO THE PARKING LOT

OFFERING SUMMARY

Lease Rate:	\$1.30 SF/month (MG)
Available SF:	3,000 SF
fenced storage yard	+ - 6,000 sqft

BRADLEY BURRESS

Senior Associate | 480.510.9434 (Mobile/Text)
bburress@cutlercommercial.com

ROD CROTTY

Associate Broker | (Mobile/Text)
rcrotty@cutlercommercial.com

CUTLER COMMERCIAL

2150 East Highland Avenue, Suite 207, Phoenix, AZ 85016
602.955.3500 | cutlercommercial.com

725 W. COMMERCE AVE.

Gilbert, AZ 85233



Additional Photos



BRADLEY BURRESS

Senior Associate | 480.510.9434 (Mobile/Text)
bburress@cutlercommercial.com

ROD CROTTY

Associate Broker | (Mobile/Text)
rcrotty@cutlercommercial.com

CUTLER COMMERCIAL


2150 East Highland Avenue, Suite 207, Phoenix, AZ 85016
602.955.3500 | cutlercommercial.com

725 W. COMMERCE AVE.

Gilbert, AZ 85233



Site Plans

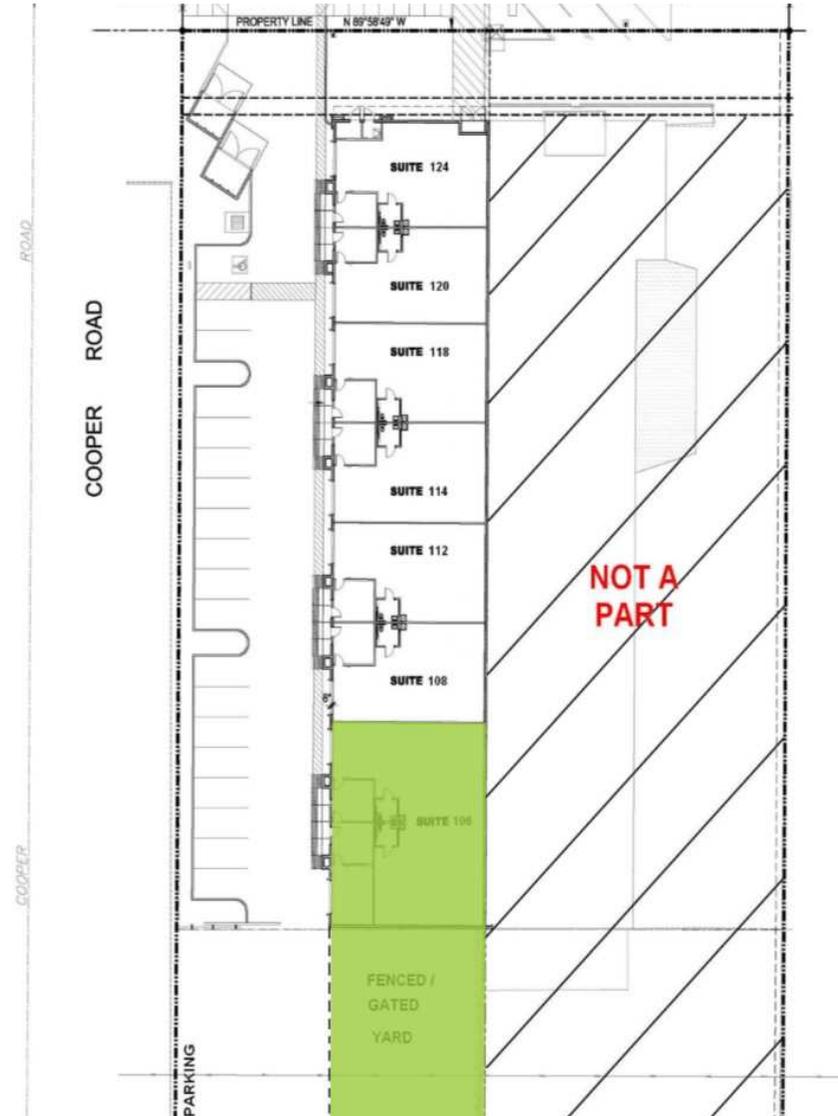

BRADLEY BURRESS

Senior Associate | 480.510.9434 (Mobile/Text)
bburress@cutlercommercial.com

ROD CROTTY

Associate Broker | (Mobile/Text)
rcrotty@cutlercommercial.com


CUTLER COMMERCIAL

2150 East Highland Avenue, Suite 207, Phoenix, AZ 85016
602.955.3500 | cutlercommercial.com

NOTE: ALL DIMENSIONS ARE APPROXIMATE AND THE SITE PLAN/FLOOR PLAN IS NOT TO SCALE

All information furnished is from sources deemed reliable. No representation is made as to the accuracy thereof and it is submitted subject to errors, omissions, changes, or withdrawal without notice and to any special listings conditions, including the rate and manner of payment of commissions for particular offerings imposed by principals or agreed to by the company, the terms of which are available to interested principals or brokers. All dimensions are approximate. Owner and/or Broker make no representations expressed or implied as to the accuracy of floor plan/site plan dimensions.

Floor Plans

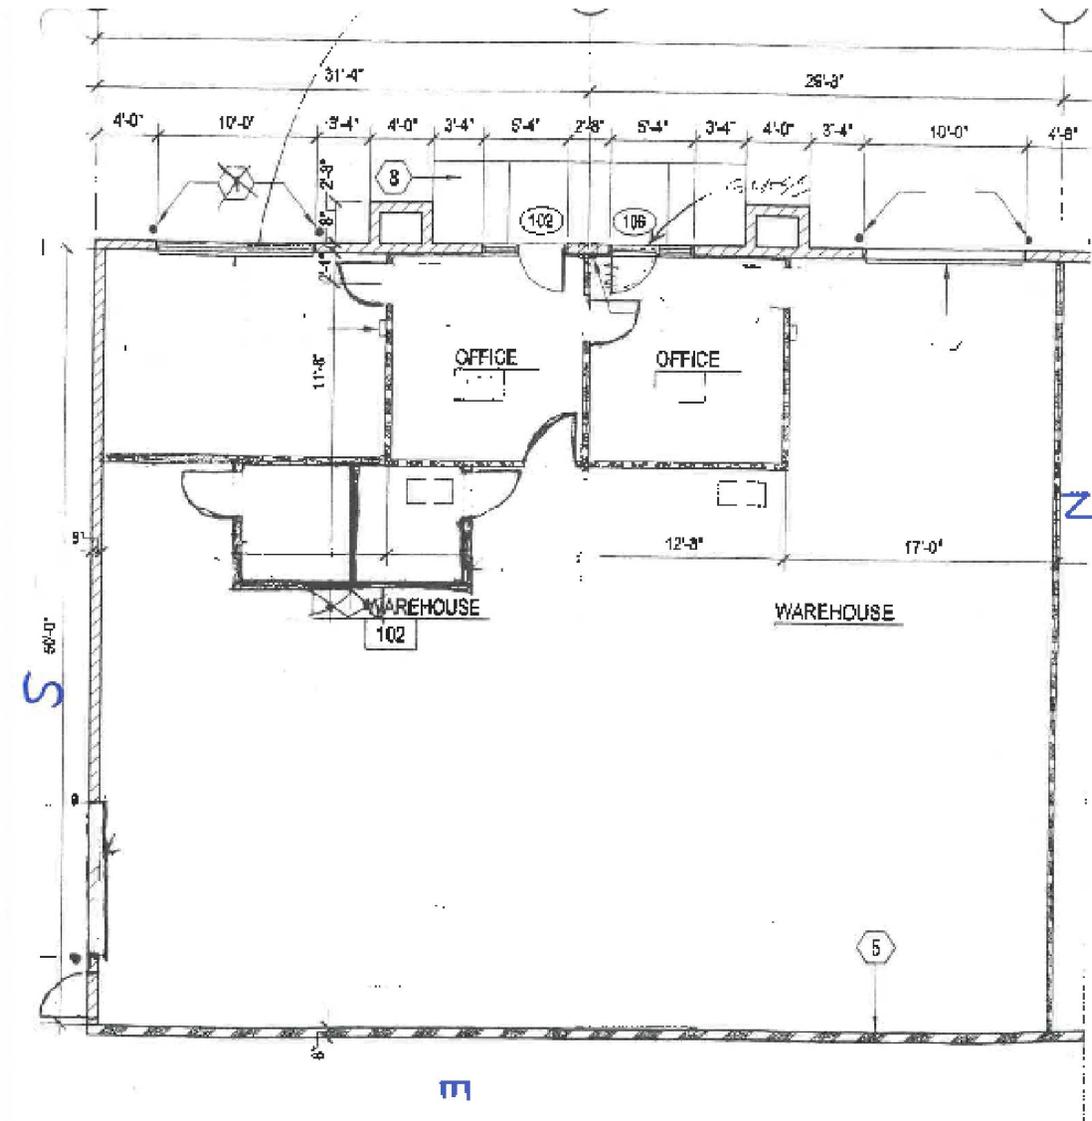

BRADLEY BURRESS

Senior Associate | 480.510.9434 (Mobile/Text)
bburress@cutlercommercial.com

ROD CROTTY

Associate Broker | (Mobile/Text)
rcroty@cutlercommercial.com

CUTLER COMMERCIAL

2150 East Highland Avenue, Suite 207, Phoenix, AZ 85016
602.955.3500 | cutlercommercial.com

NOTE: ALL DIMENSIONS ARE APPROXIMATE AND THE SITE PLAN/FLOOR PLAN IS NOT TO SCALE


All information furnished is from sources deemed reliable. No representation is made as to the accuracy thereof and it is submitted subject to errors, omissions, changes, or withdrawal without notice and to any special listings conditions, including the rate and manner of payment of commissions for particular offerings imposed by principals or agreed to by the company, the terms of which are available to interested principals or brokers. All dimensions are approximate. Owner and/or Broker make no representations expressed or implied as to the accuracy of floor plan/site plan dimensions.

725 W. COMMERCE AVE.

Gilbert, AZ 85233



Location Map

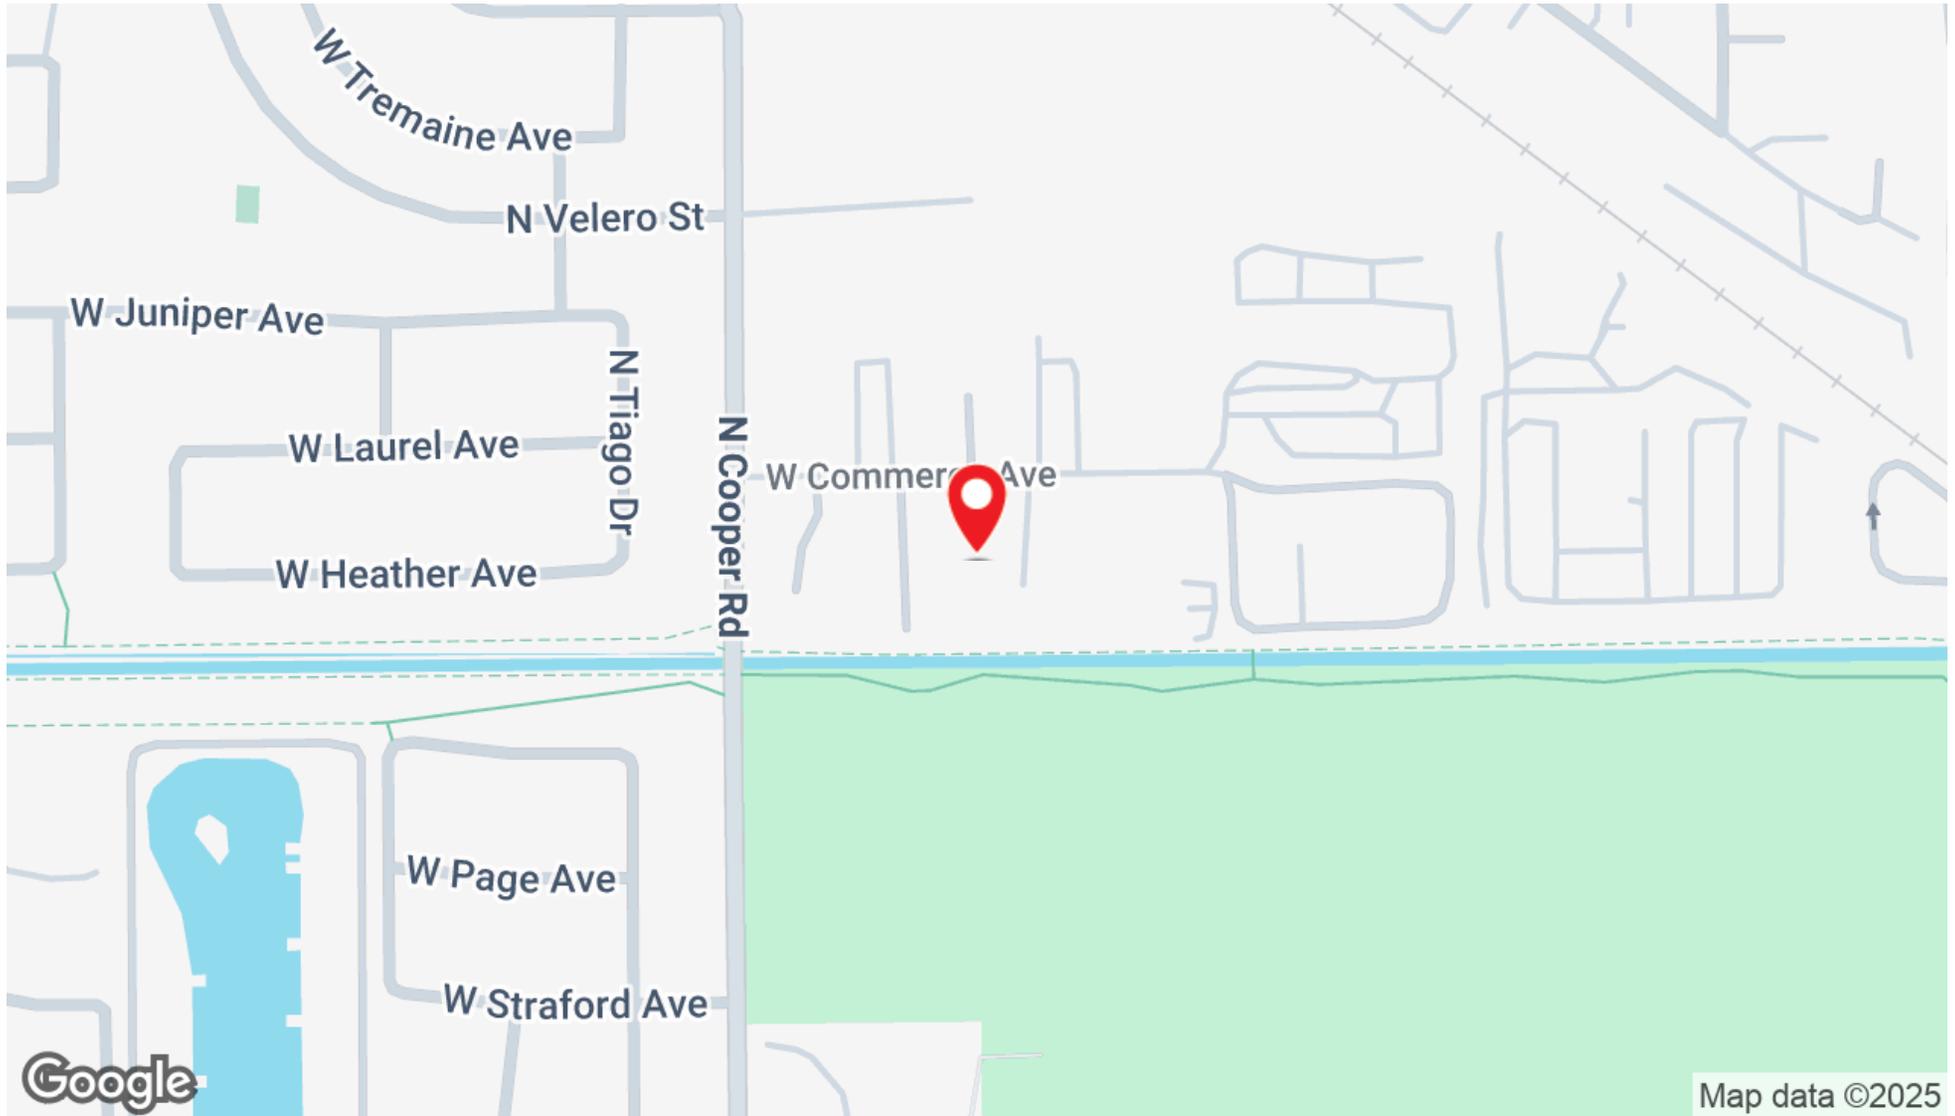

BRADLEY BURRESS

Senior Associate | 480.510.9434 (Mobile/Text)
bburress@cutlercommercial.com

ROD CROTTY

Associate Broker | (Mobile/Text)
rcrotty@cutlercommercial.com

CUTLER COMMERCIAL

2150 East Highland Avenue, Suite 207, Phoenix, AZ 85016
602.955.3500 | cutlercommercial.com