

**215 Brookview Centre
Way, Knoxville, TN
37919**

Leasing Inquiries:



865-470-4868



**YOUR
BUSINESS
HERE**

FORMER COFFEE SHOP FOR LEASE

**\$29.50 PSF NNN
+\$6.53 PSF NNN**

**BROOKVIEW TOWN CENTRE
N Northshore Dr & N Weisgarber Rd**

**SUITE 107
1,847 SF**

PROPERTY HIGHLIGHTS

- Inline Space in Fully-Leased Retail Center
- Located off N Northshore Dr. (25,000 CPD)
- High-End Mixed-Use Development
 - 98% Occupied 200,000 SF Office Building
 - One of Knoxville's Highest Occupancy Hotels
 - Retail Tenants: Barberitos, Five Guys, Clean Eatz, Rosati's, and Cazzy's Corner
 - Office Tenants: Warner Bros. Discovery, Team Health, New York Life, Wells Fargo

Leasing Inquiries:



865-470-4868

SITE


Leasing Inquiries:



865-470-4868

Residential

Residential

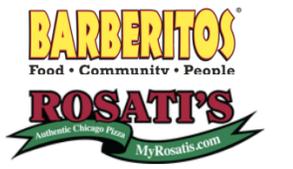

470k SF of Office Space



8 Super Chargers



Bearden Highschool



170k SF of Office Space




Cherokee Country Club



FLOOR PLAN

- 3 Private Restroom Stalls
- Exposed Ceilings
- Flexible Seating
- Built-out with Prep Kitchen and Serving Counter

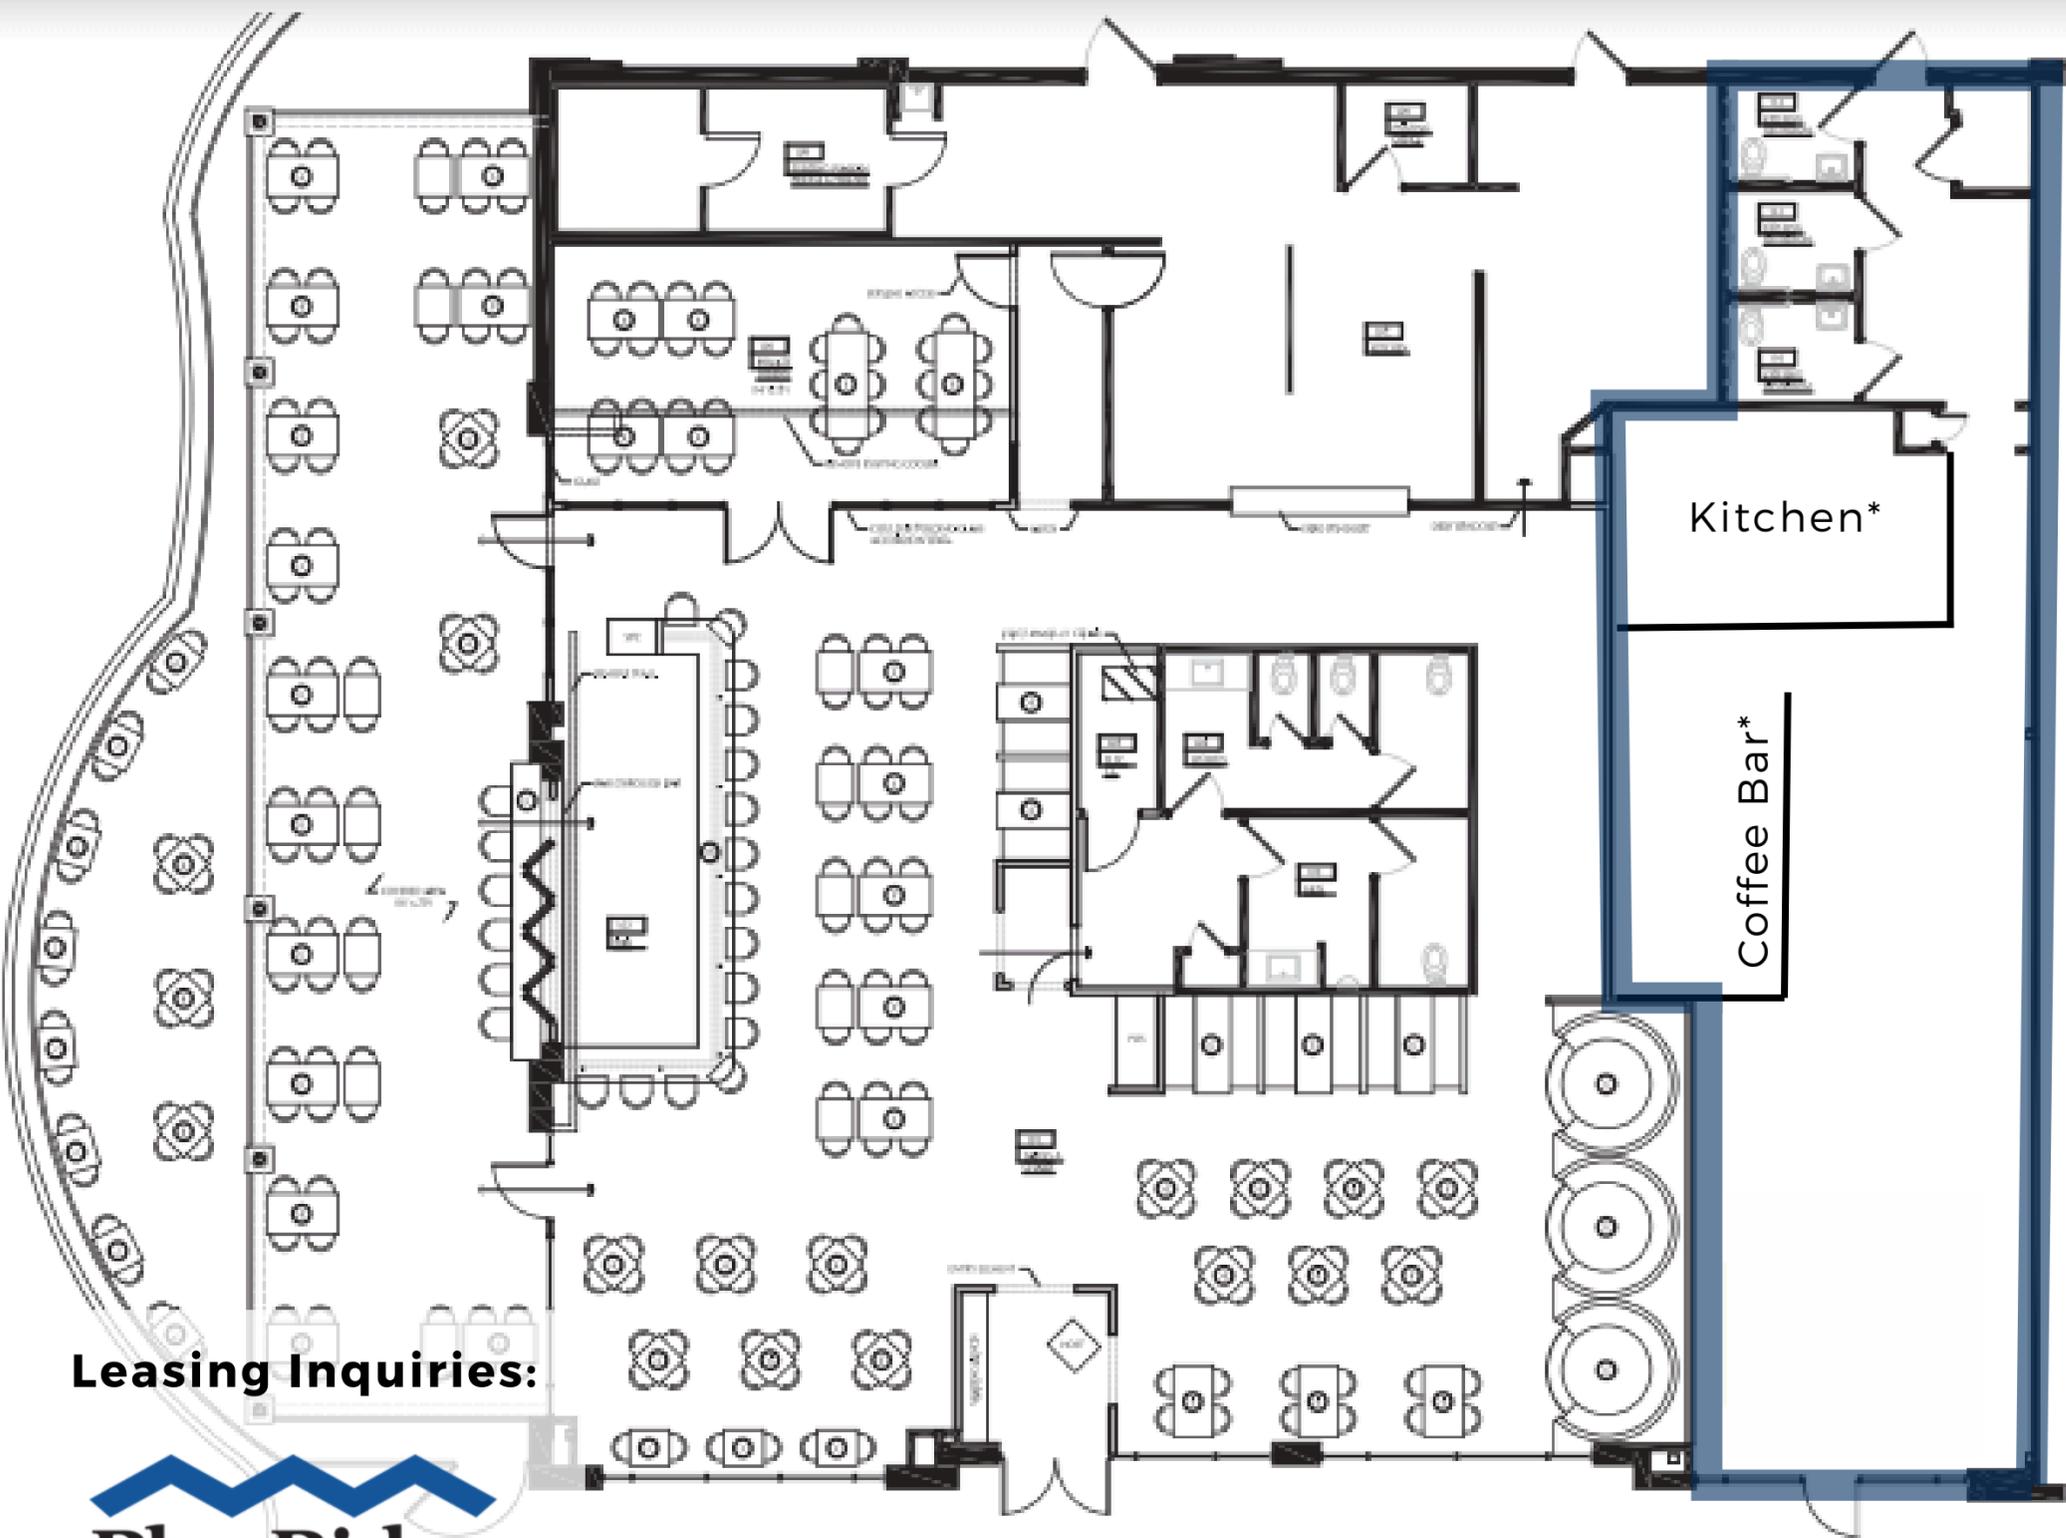

Leasing Inquiries:



865-470-4868

*Not to scale



TRAFFIC COUNT



Leasing Inquiries:



865-470-4868

DEMOGRAPHICS

according to data provided by CoStar

	1 mile	3 miles	15 Min. Drive
Population	3,788	49,030	229,274
Households	1,842	22,523	97,055
Median Age	36.50	37.50	36.10
Median HH Income	\$45,901	\$61,424	\$57,998
Daytime Employees	14,034	45,130	115,591
Population Growth '23 -	▲ 1.74%	▲ 2.41%	▲ 6.93%
Household Growth '23 -	▲ 1.68%	▲ 2.32%	▲ 7.14%

Leasing Inquiries:



865-470-4868

CONSUMER SPENDING

	3 mile Households
Education & Daycare	\$45,725,945
Health Care	\$33,220,462
Transportation & Maintenance	\$172,673,866
Household	\$114,186,411
Food & Alcohol	\$182,360,707
Entertainment, Hobbies & Pets	\$106,180,363
Apparel	\$33,912,361

