




7 - END ELEVATION @ UNIT 5

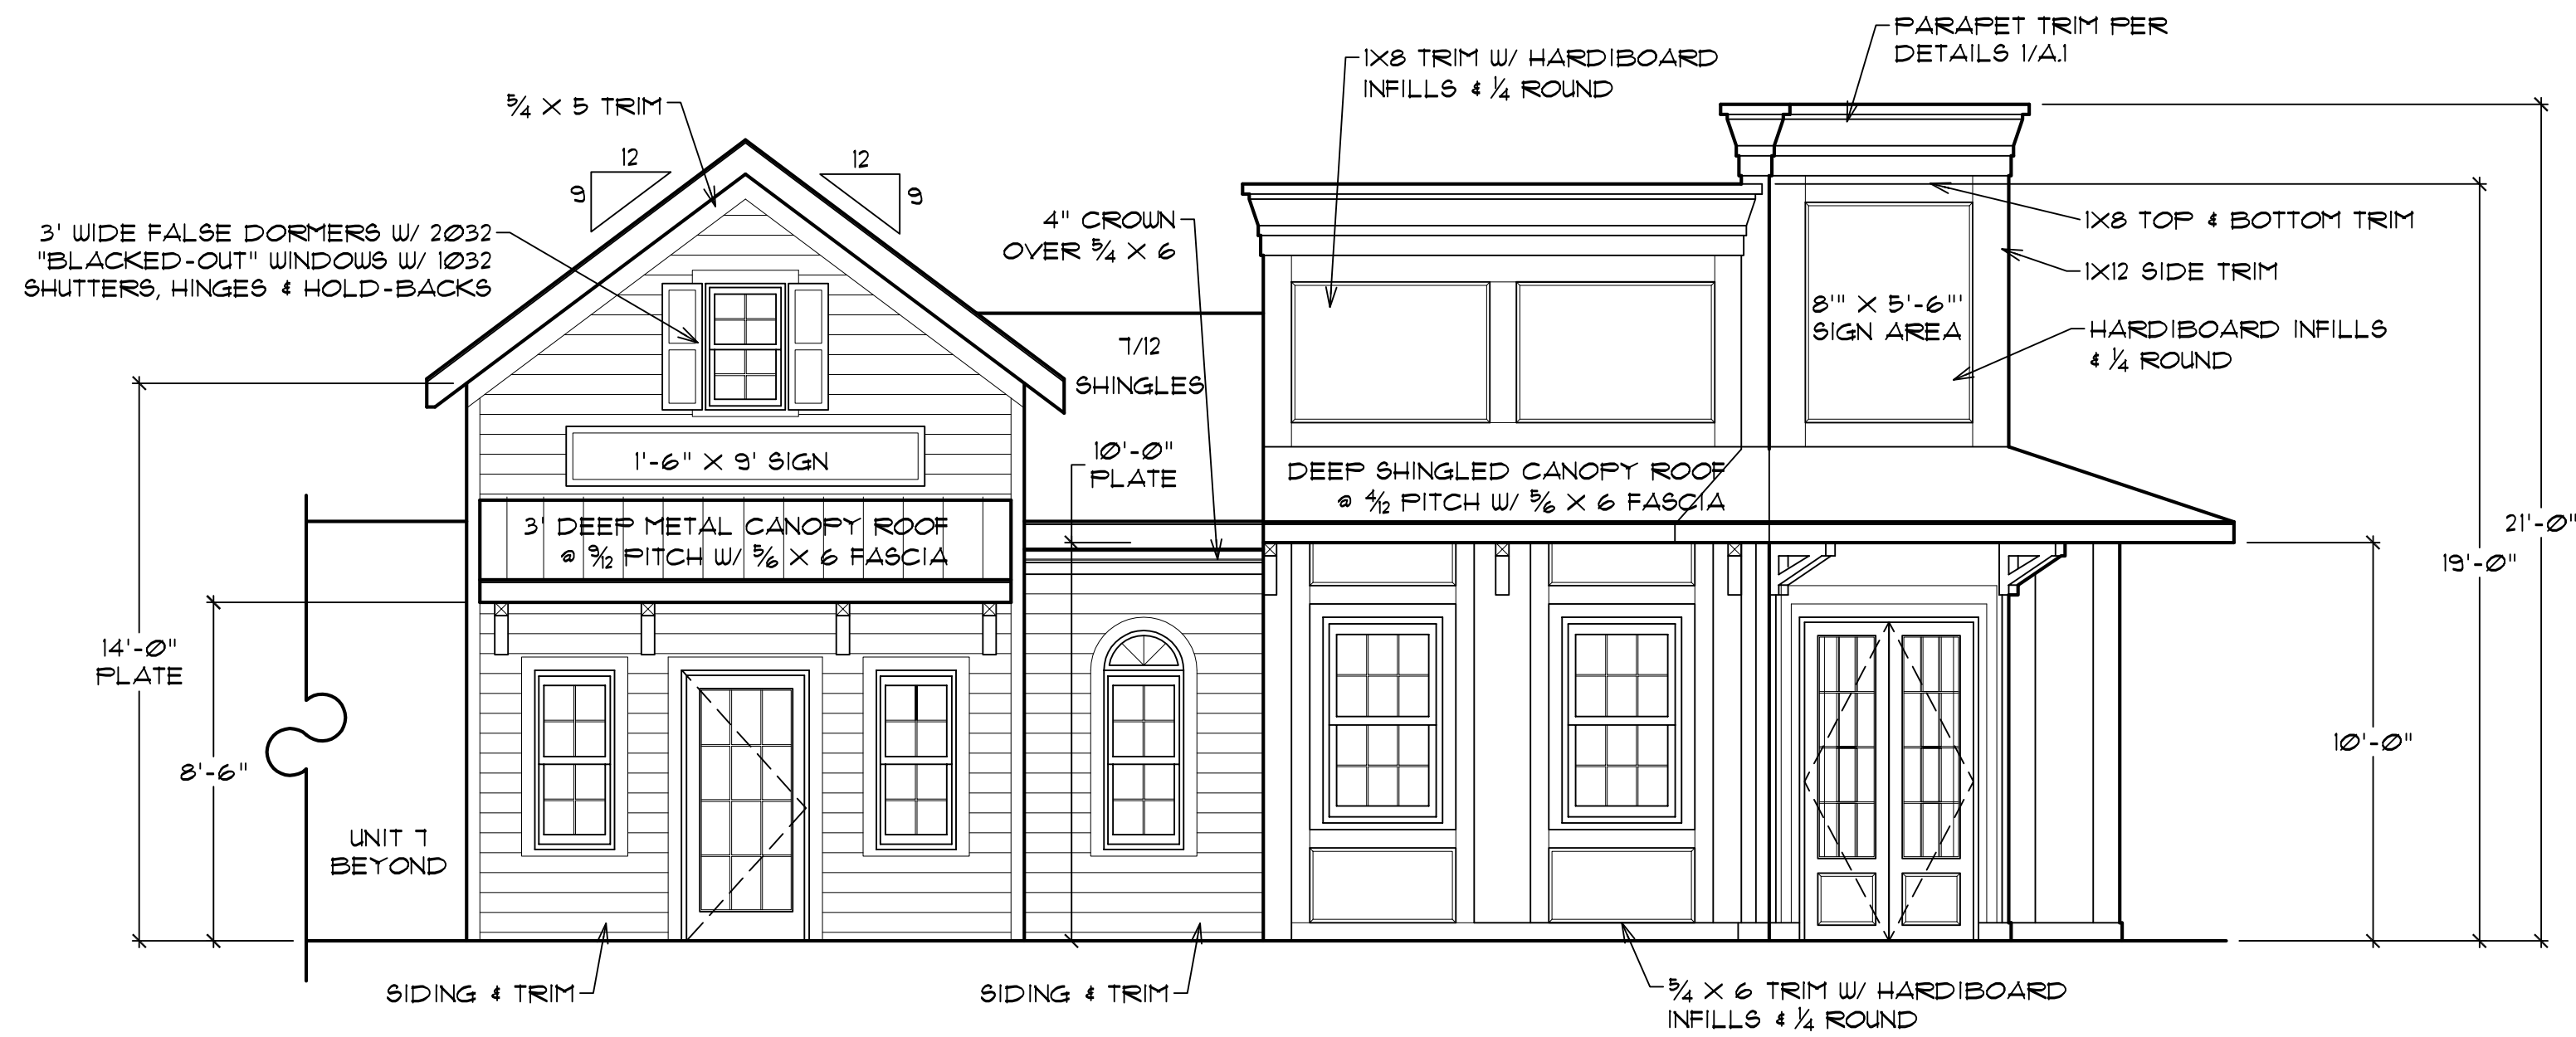


1 - FRONT ELEVATION UNIT 5 & 6

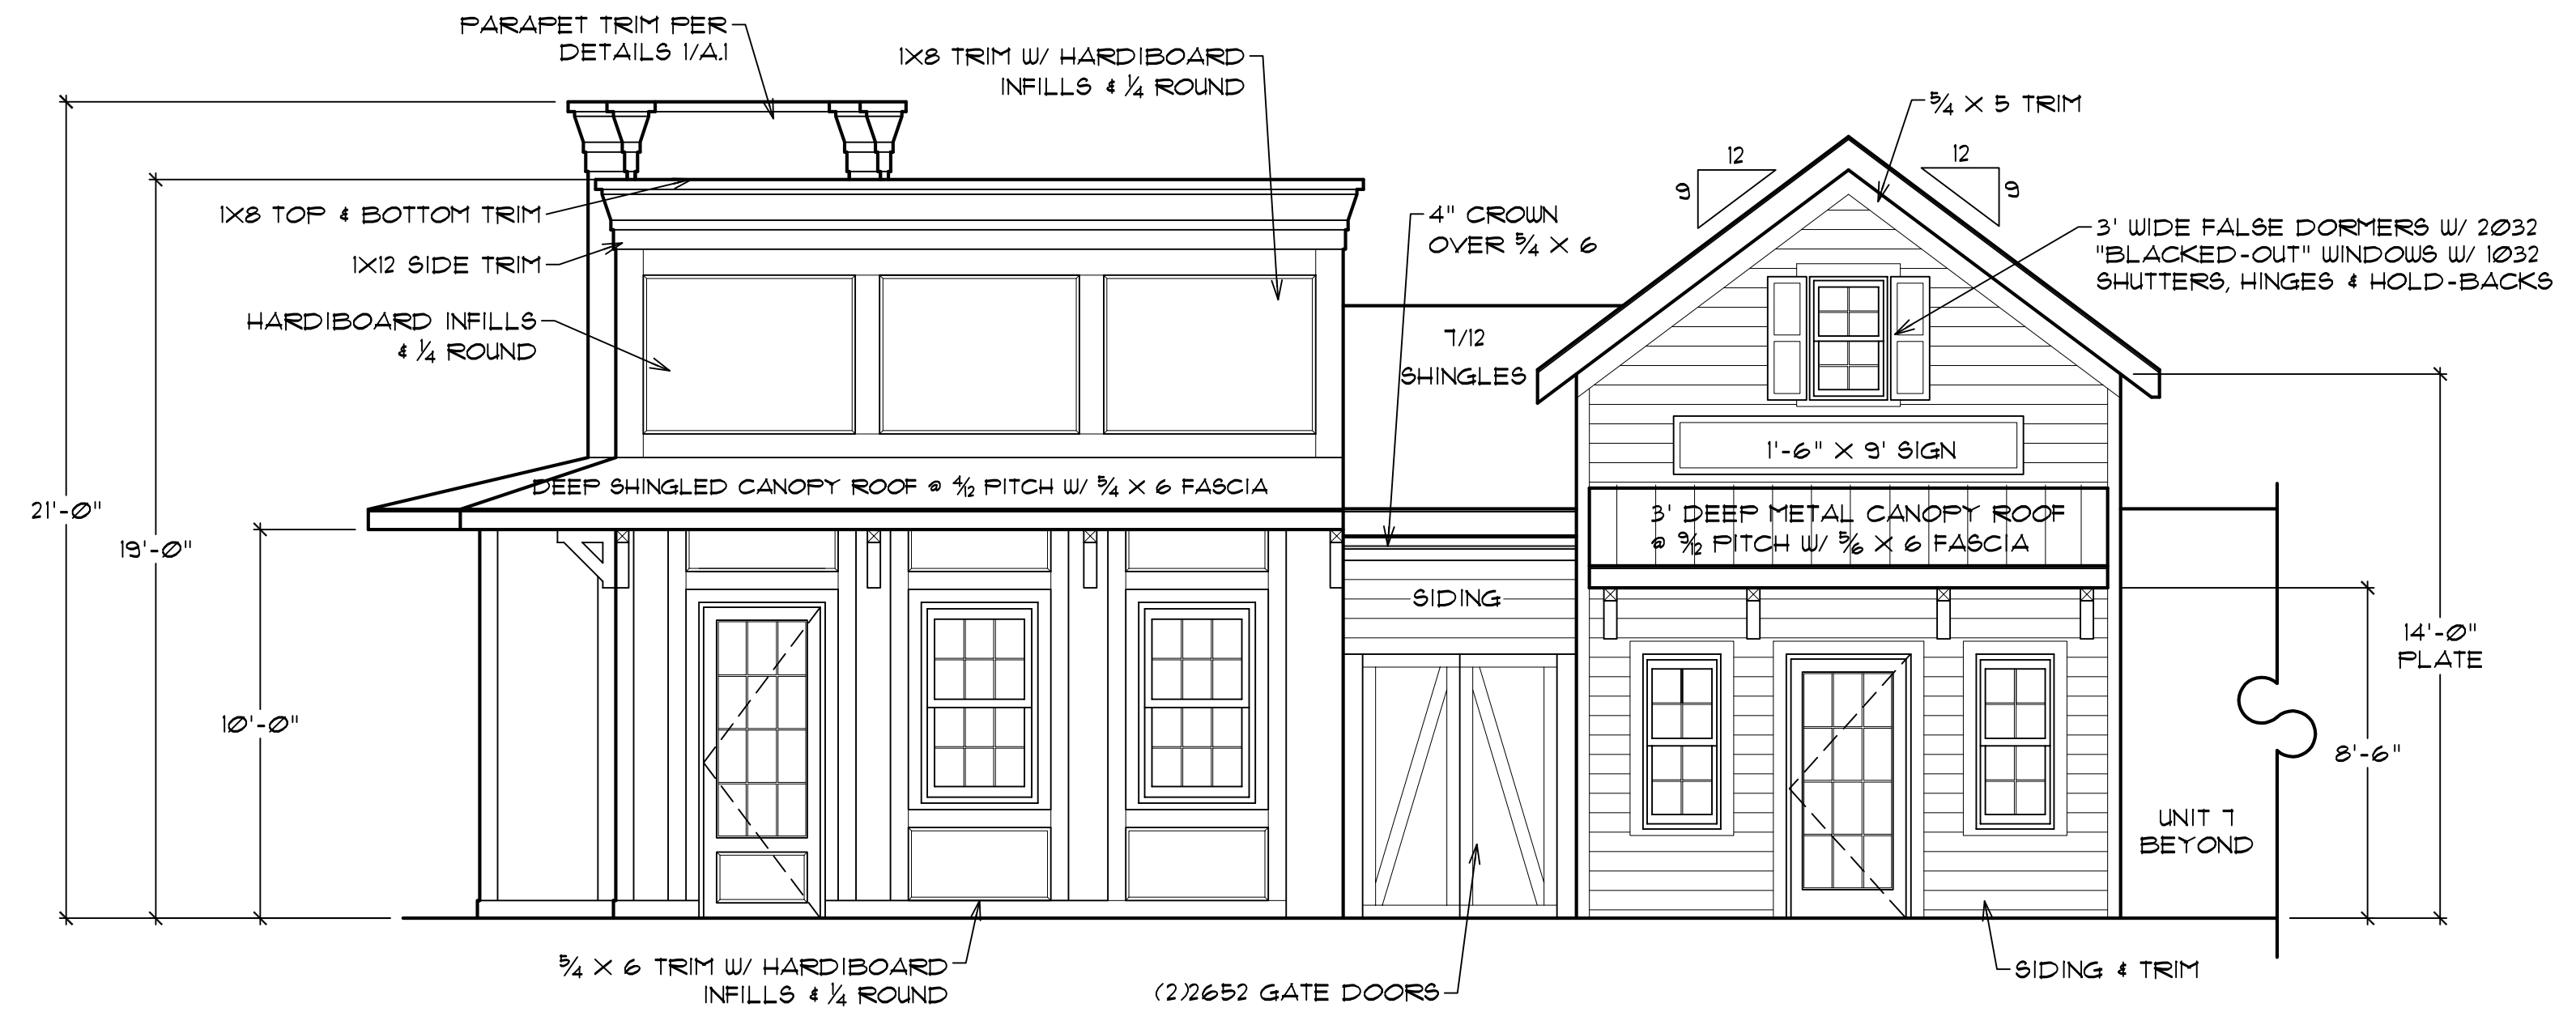


4 - BOARDWALK ELEVATION UNIT 5 & 6

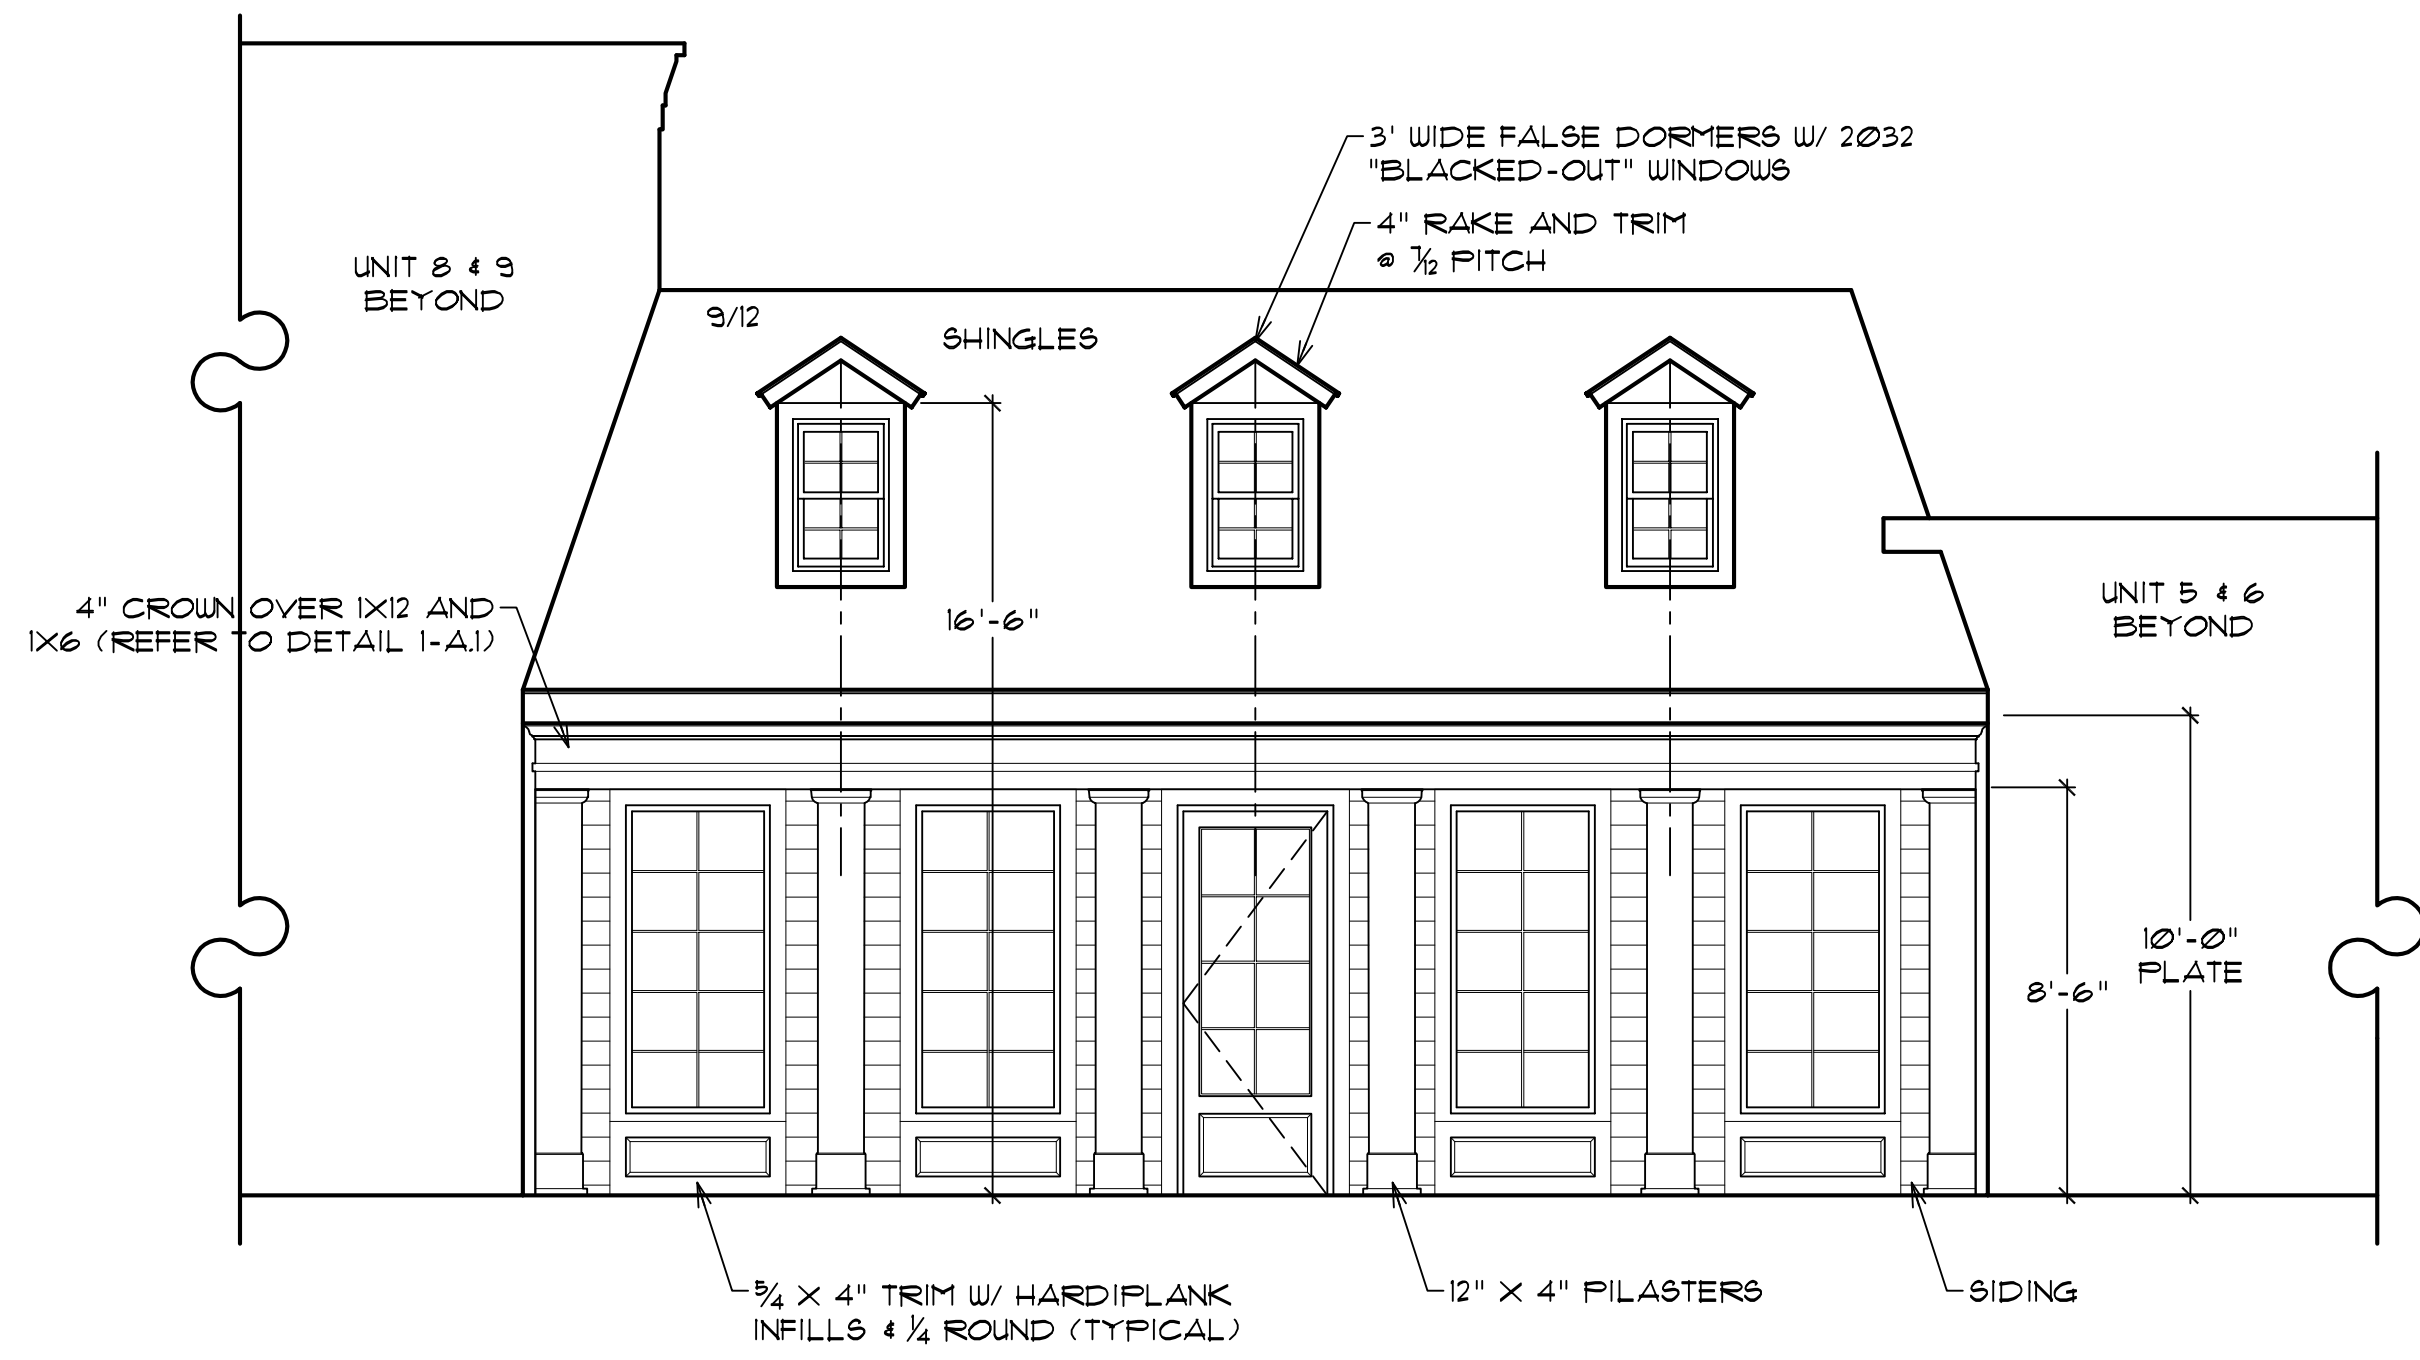


2 - FRONT ELEVATION UNIT 7

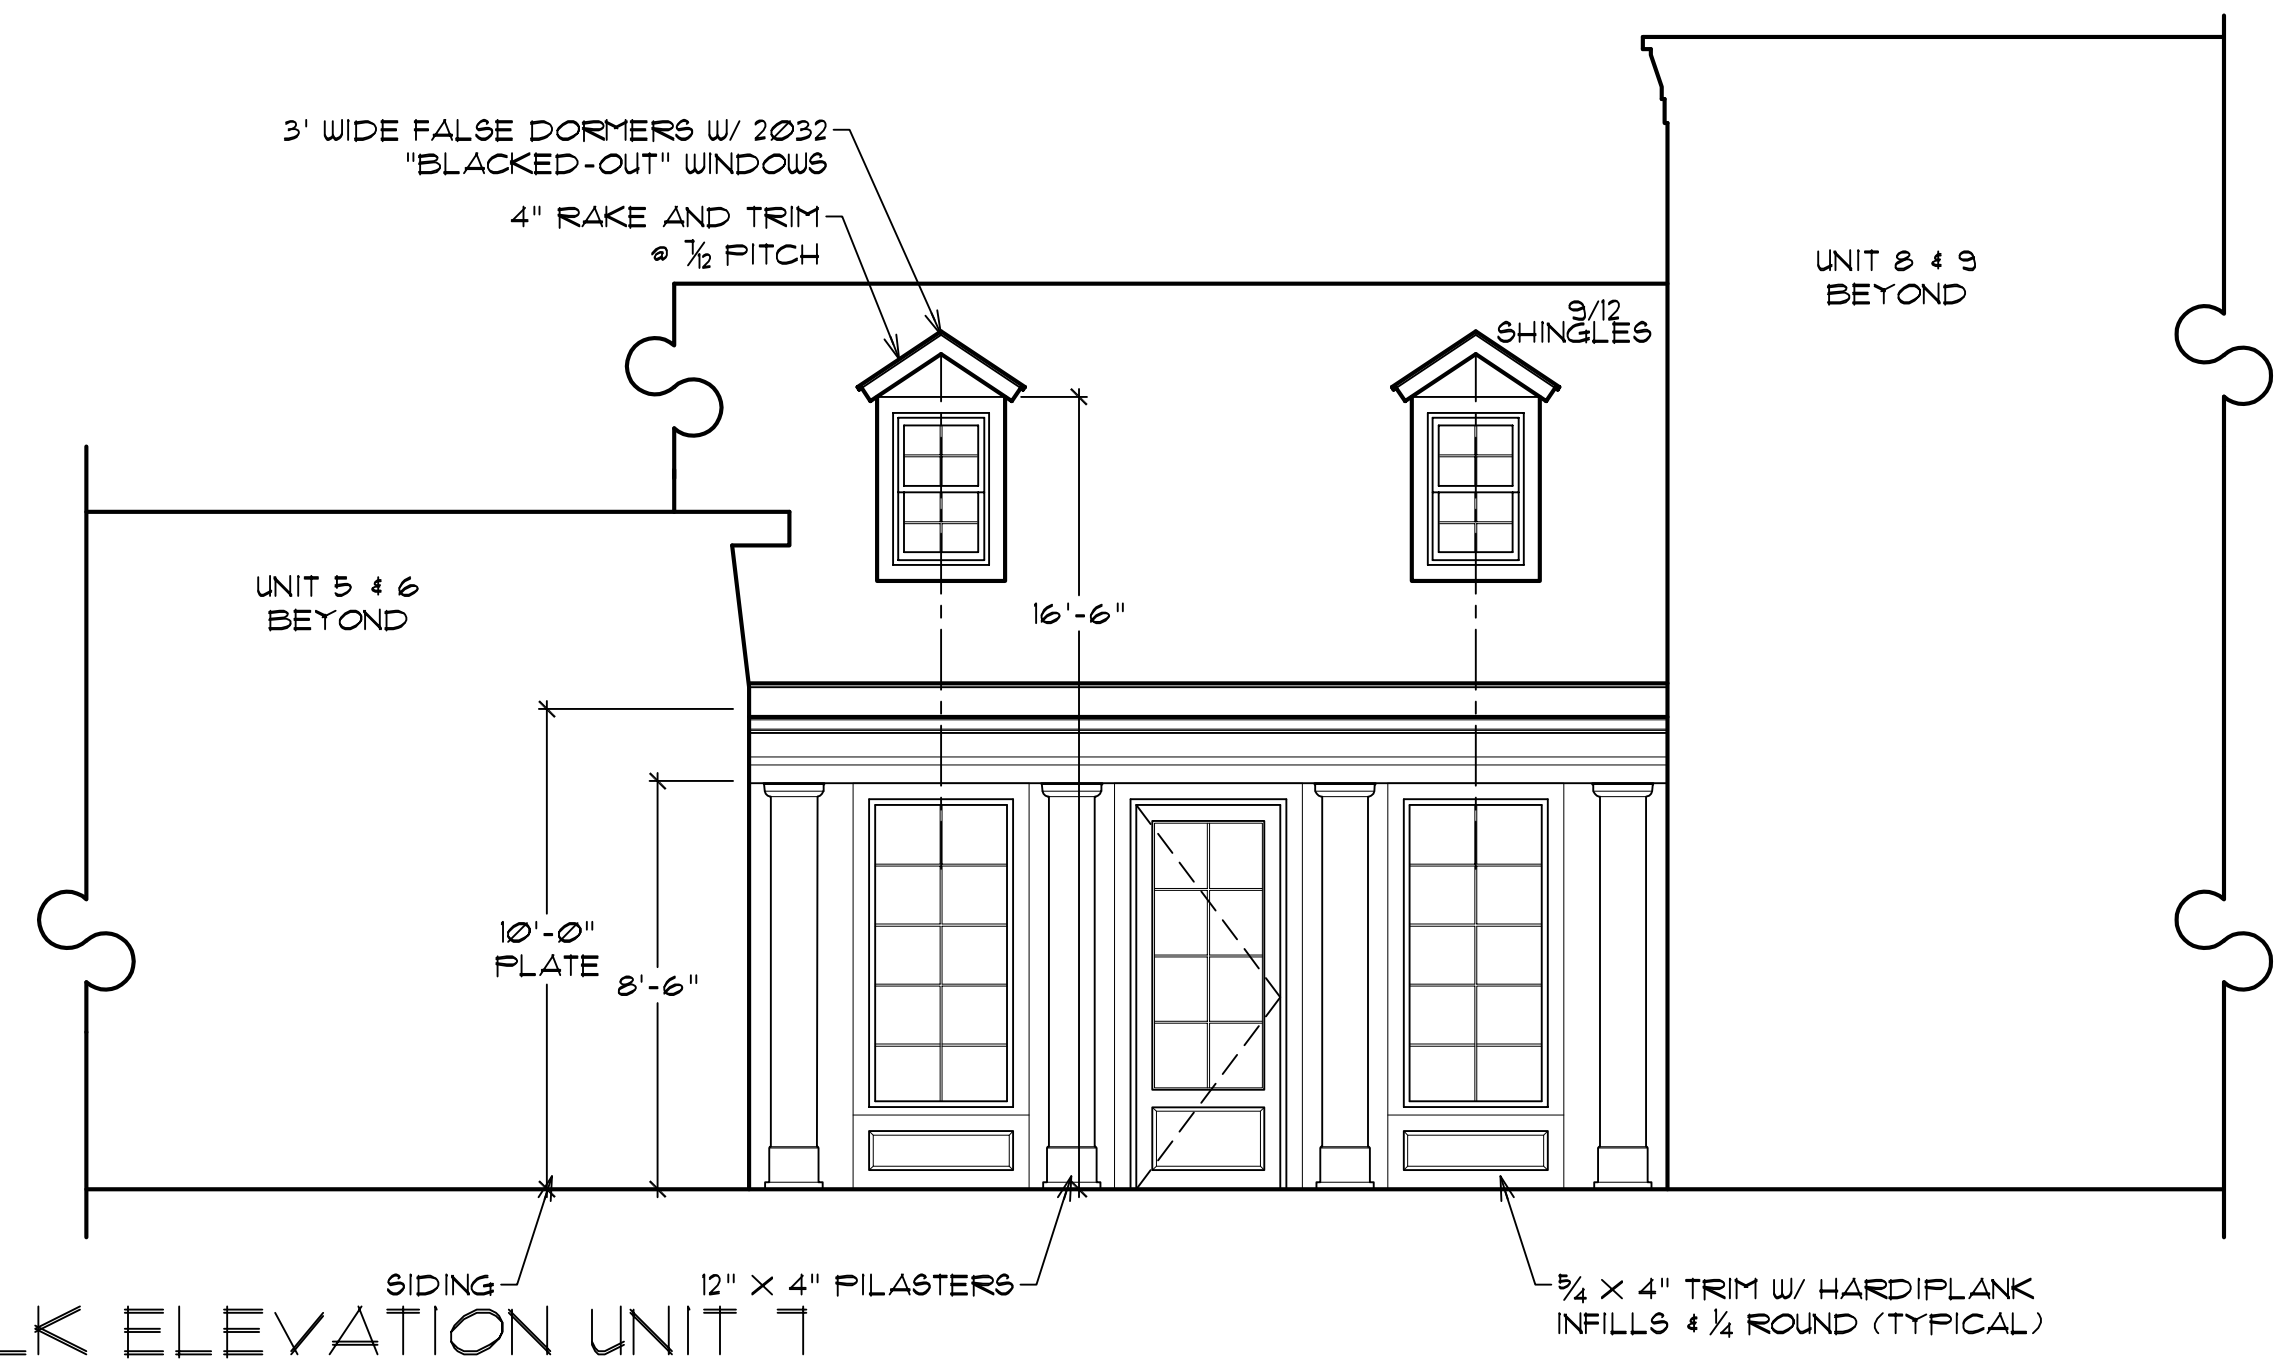

5 - BOARDWALK ELEVATION UNIT 7

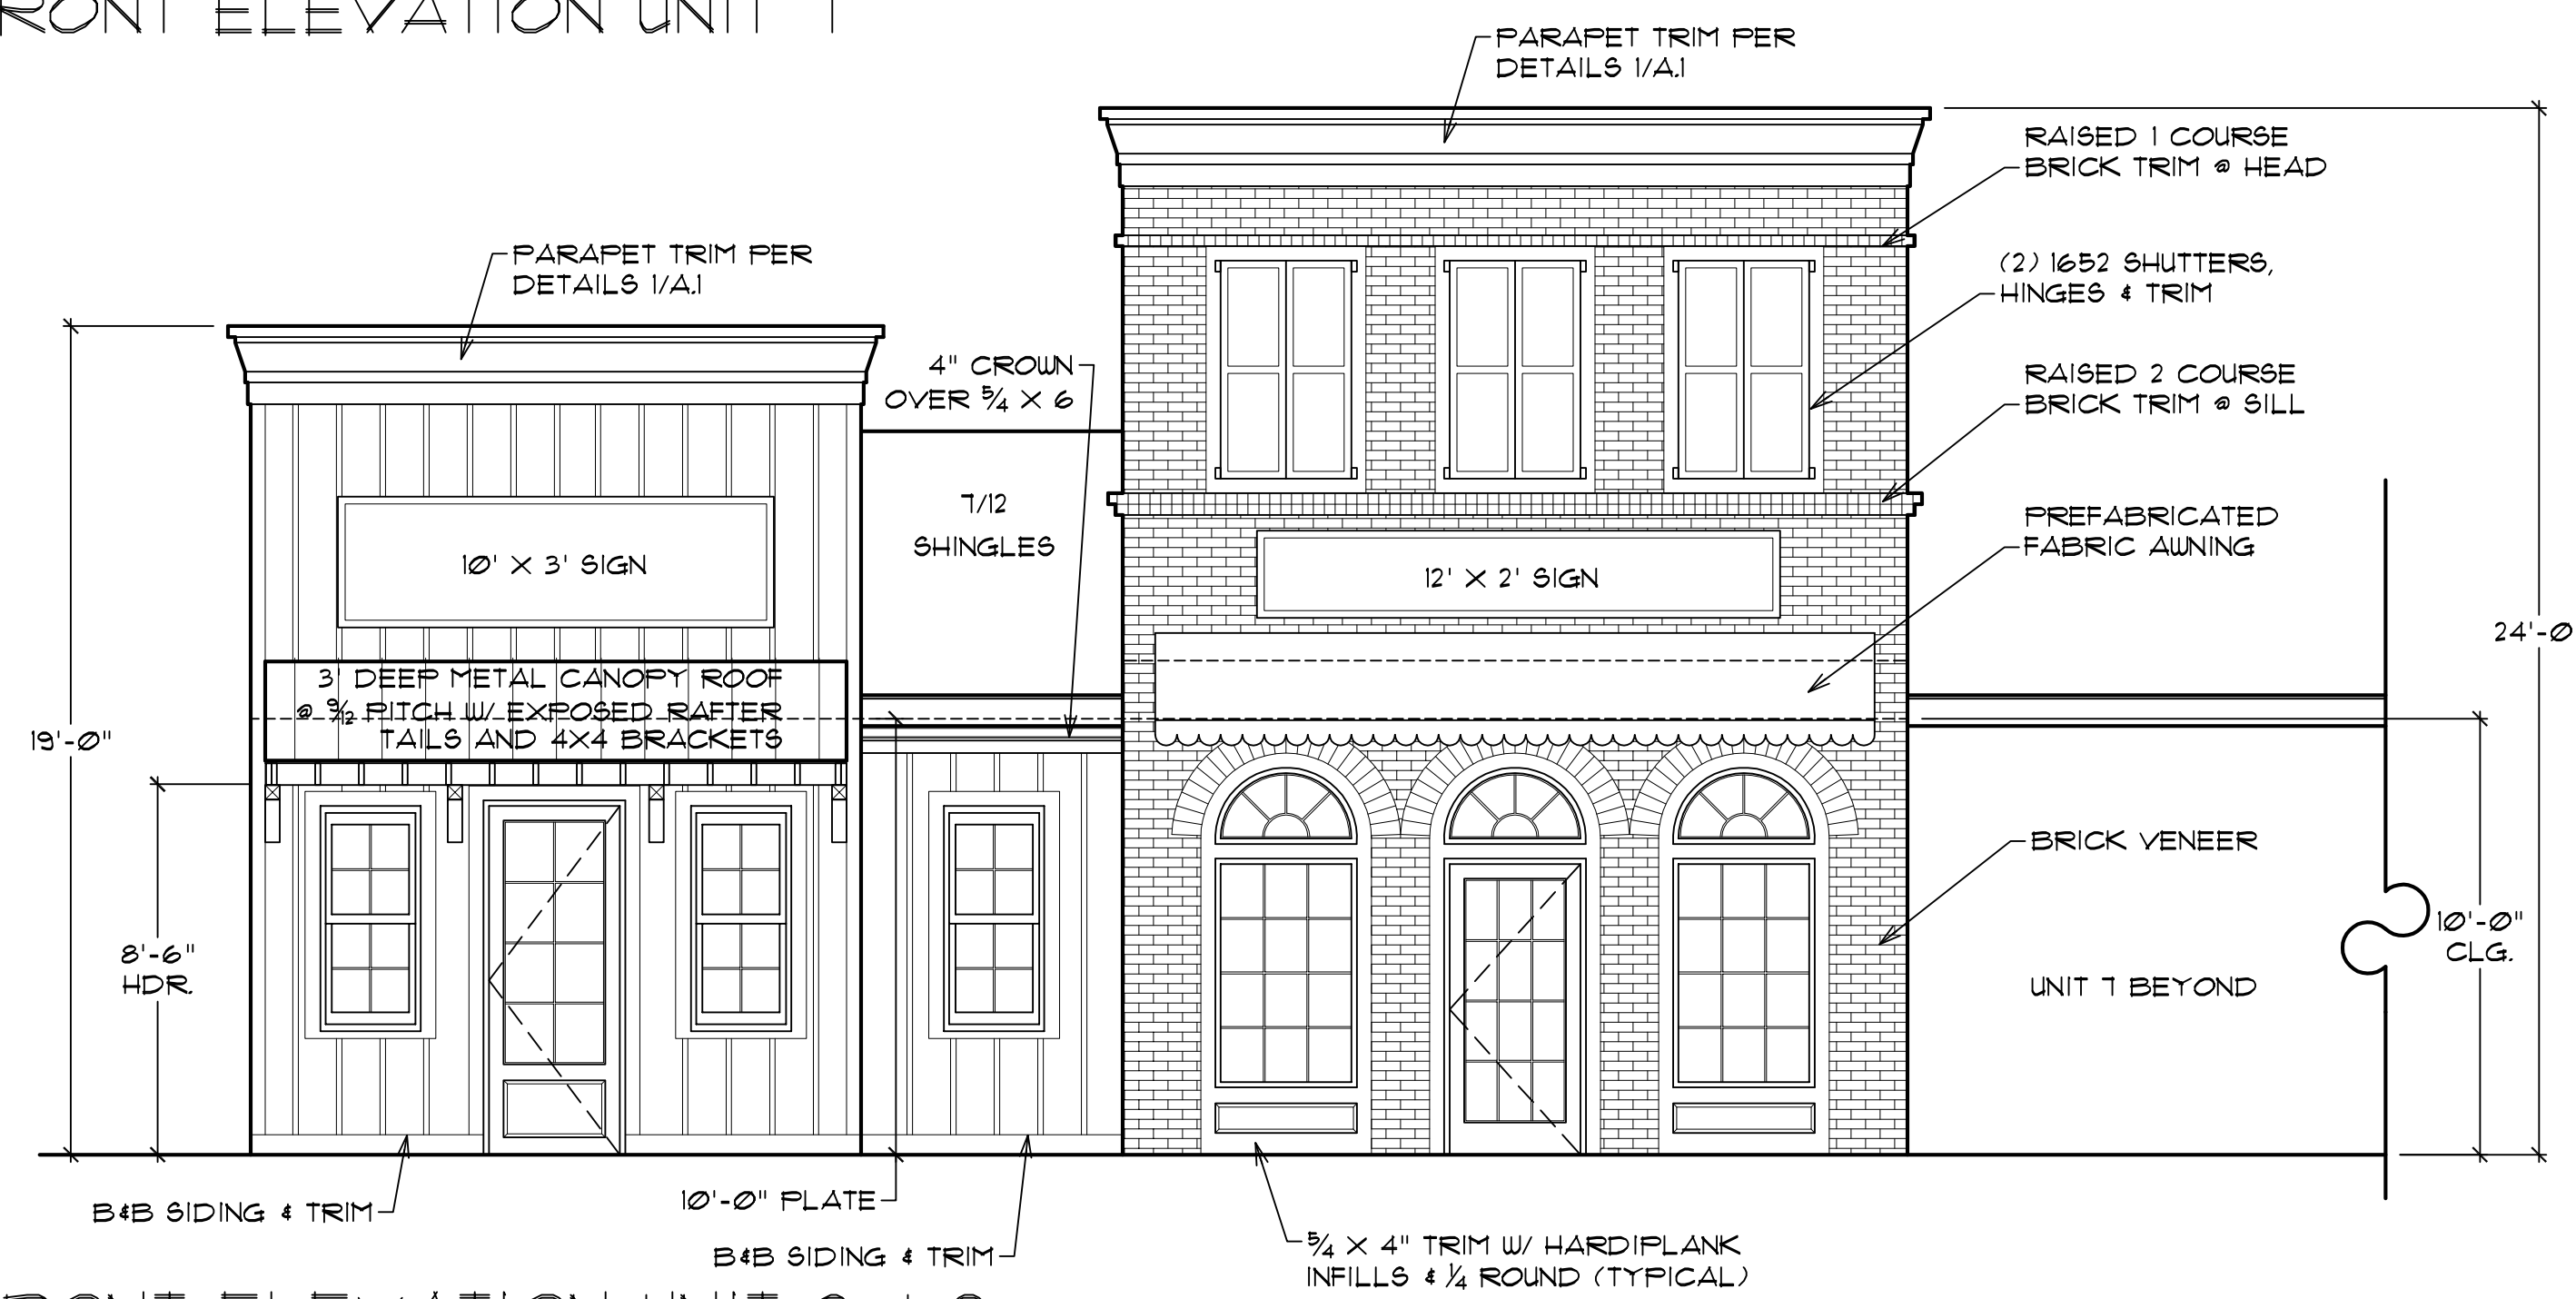

3 - FRONT ELEVATION UNIT 8 & 9

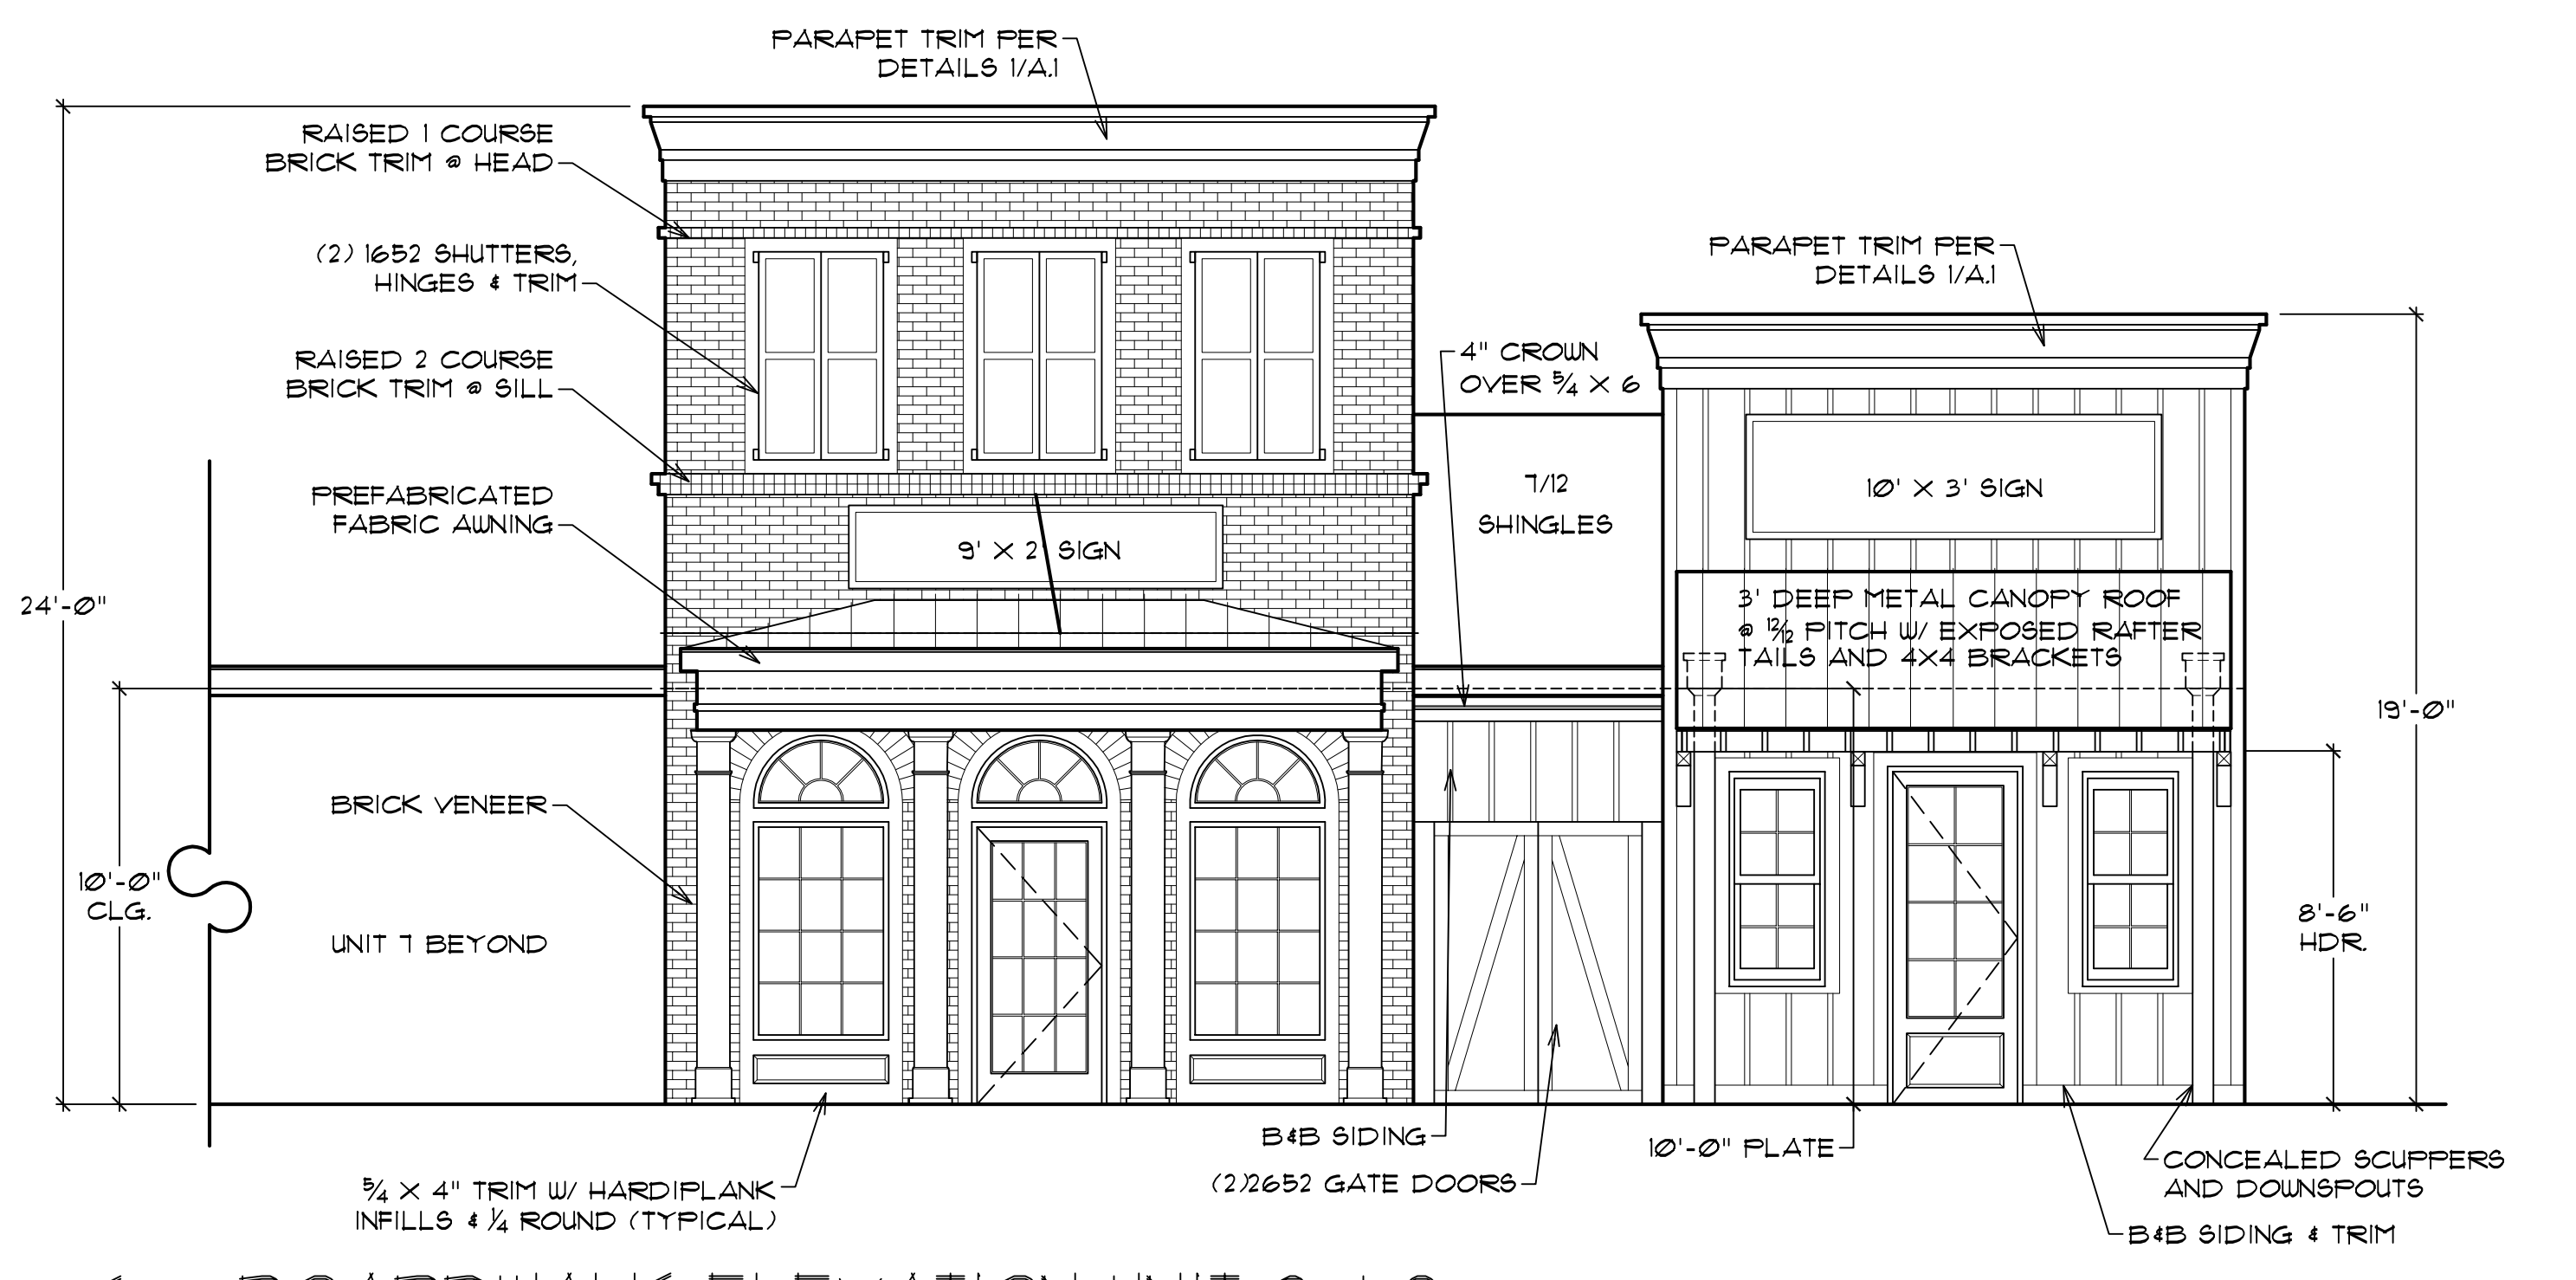

6 - BOARDWALK ELEVATION UNIT 8 & 9