




EXHIBIT "B"  
**PALOMINO PARK PROFESSIONAL CENTER II, A CONDOMINIUM**  
 SECTION 24, TOWNSHIP 44 SOUTH, RANGE 41 EAST, VILLAGE OF WELLINGTON, PALM BEACH COUNTY, FLORIDA

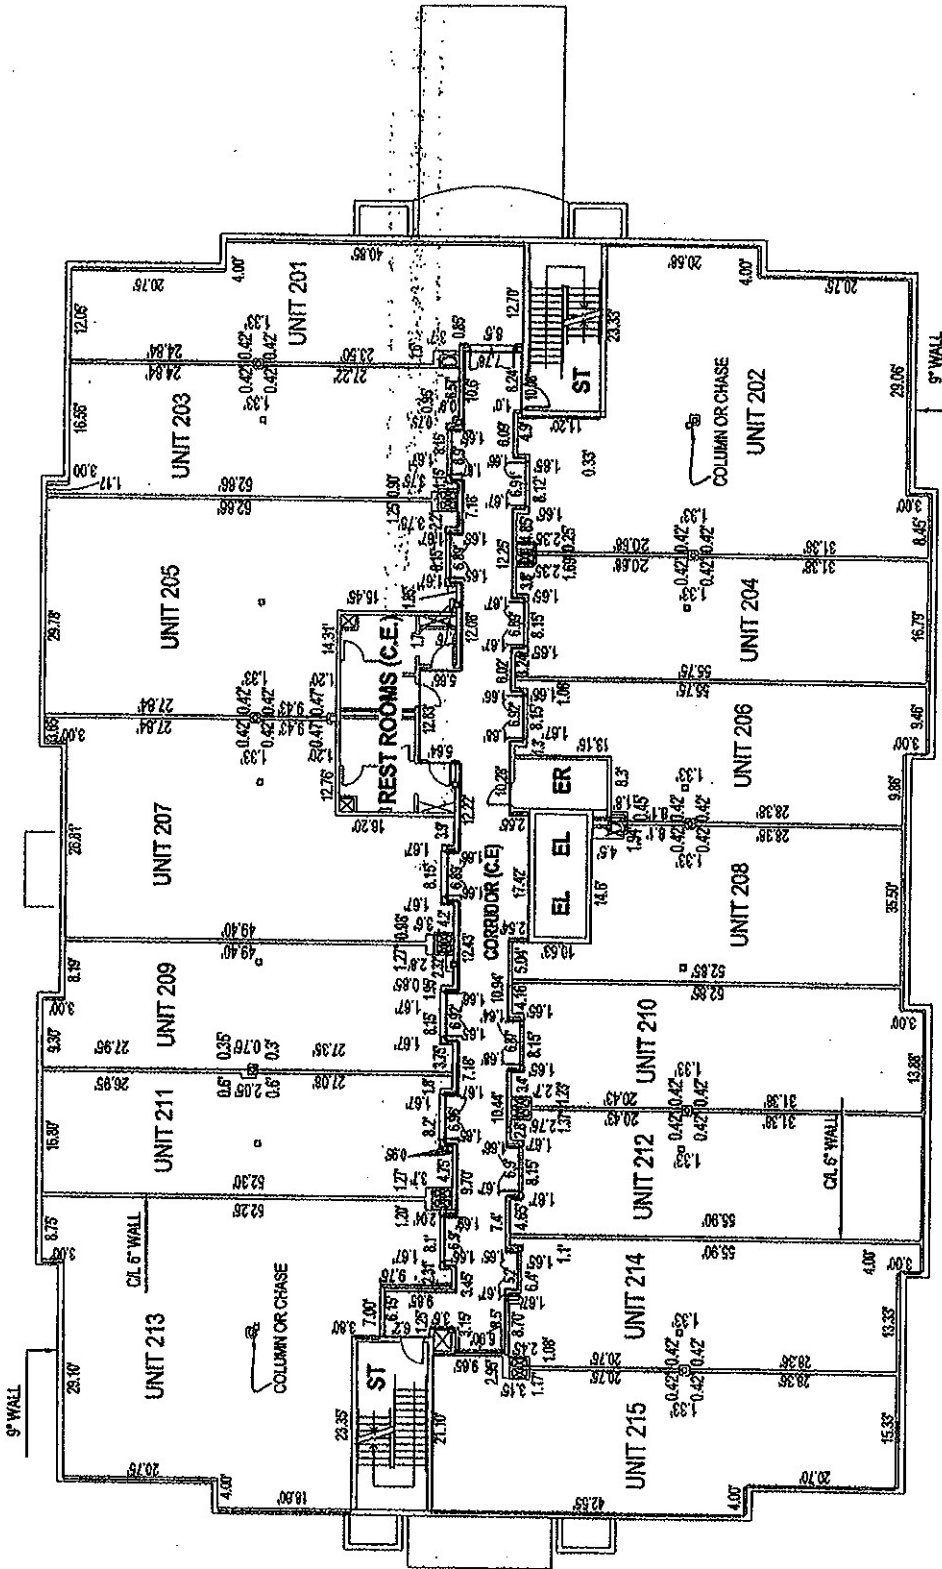


2nd FLOOR  
 PLAN

25 12.5 0 25  
 GRAPHIC SCALE IN FEET  
 SCALE: 1" = 25'

|  |                                   |
|--|-----------------------------------|
| CAD K:\AUTOCAD2000\24444104-203\dwg\04-203-308 E.DWG |                                   |
| REF  |                                   |
| FLD  | J.P. PG.                          |
| OFF  | M.S.E. DATE 09/12/07              |
| CKD  | D.C.L. SHEET 8 OF 11 DWG A04-203C |

**LIDBERG LAND SURVEYING, INC.**  
 675 West Indiantown Road, Suite 200,  
 Jupiter, Florida 33468 TEL 561-746-8464  
 LB 4431

EXHIBIT "B"  
**PALOMINO PARK PROFESSIONAL CENTER II, A CONDOMINIUM**  
 SECTION 24, TOWNSHIP 44 SOUTH, RANGE 41 EAST, VILLAGE OF WELLINGTON, PALM BEACH COUNTY, FLORIDA

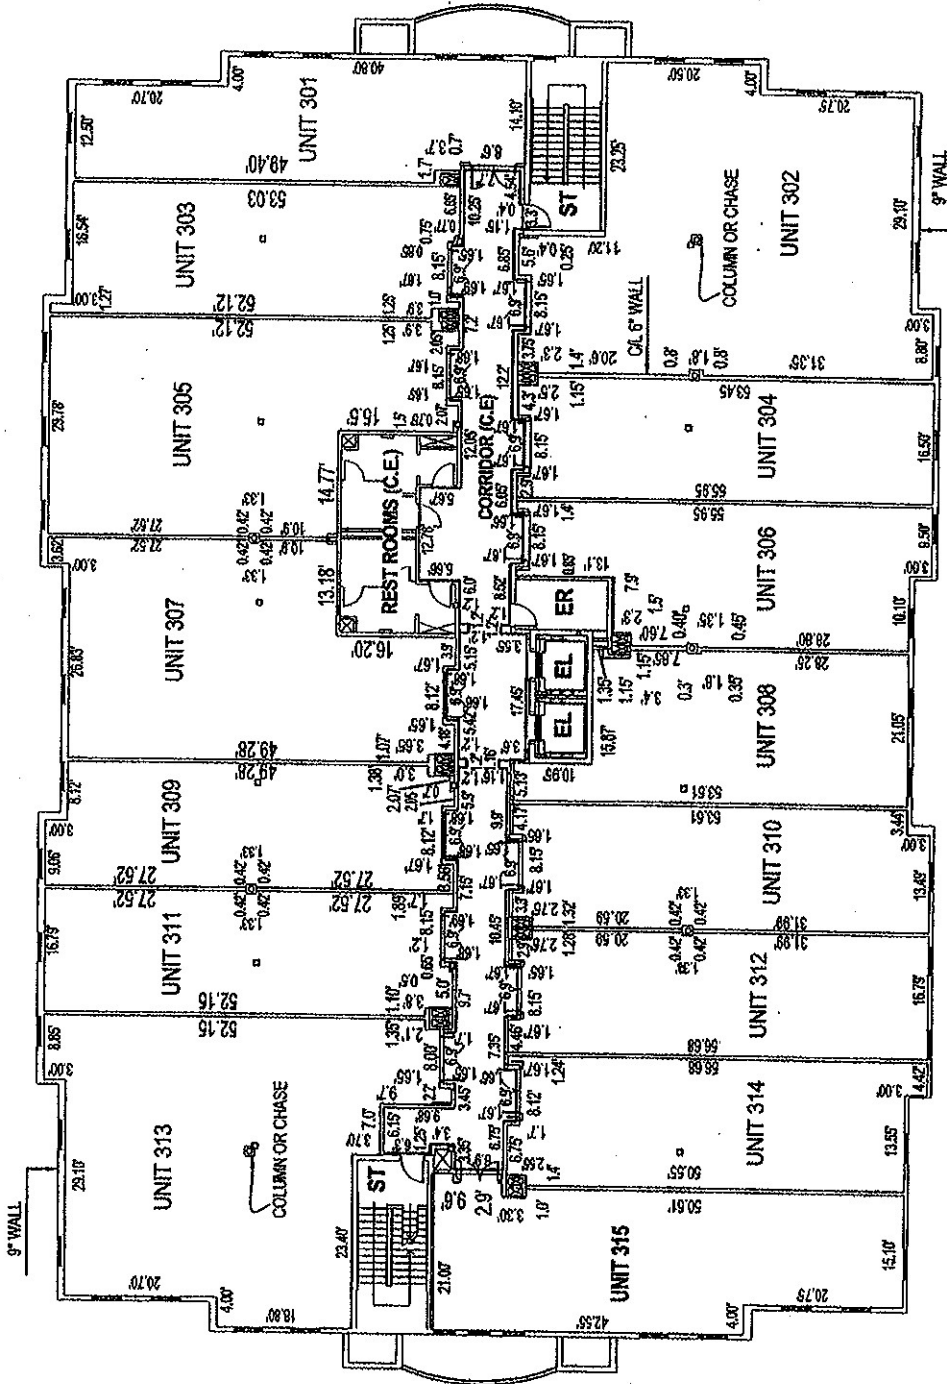

THIRD FLOOR PLAN

3rd FLOOR  
 PLAN

25 12.5 0 25




GRAPHIC SCALE IN FEET  
 SCALE: 1" = 25'

|  |               |
|--|---------------|
| CAD K:\AUTOCAD2000\244441\04-203.dwg\CONDO DOCS\04-203-308 B.DWG |               |
| REF  |               |
| FLD  | J.P.          |
| OFF  | M.S.E.        |
| CKD  | D.C.L.        |
| FB.  | PG.           |
| JOB  | 04-203 (308A) |
| DATE   | 09-12-07      |
| SHEET  | 9 OF 11       |
| DWG  | A04-203C      |


**LIDBERG LAND SURVEYING, INC.**  
 675 West Indiantown Road, Suite 200,  
 Jupiter, Florida 33458 TEL. 561-746-8154  
 LB4431

EXHIBIT "B"  
**PALOMINO PARK PROFESSIONAL CENTER II, A CONDOMINIUM**  
 SECTION 24, TOWNSHIP 44 SOUTH, RANGE 41 EAST, VILLAGE OF WELLINGTON, PALM BEACH COUNTY, FLORIDA

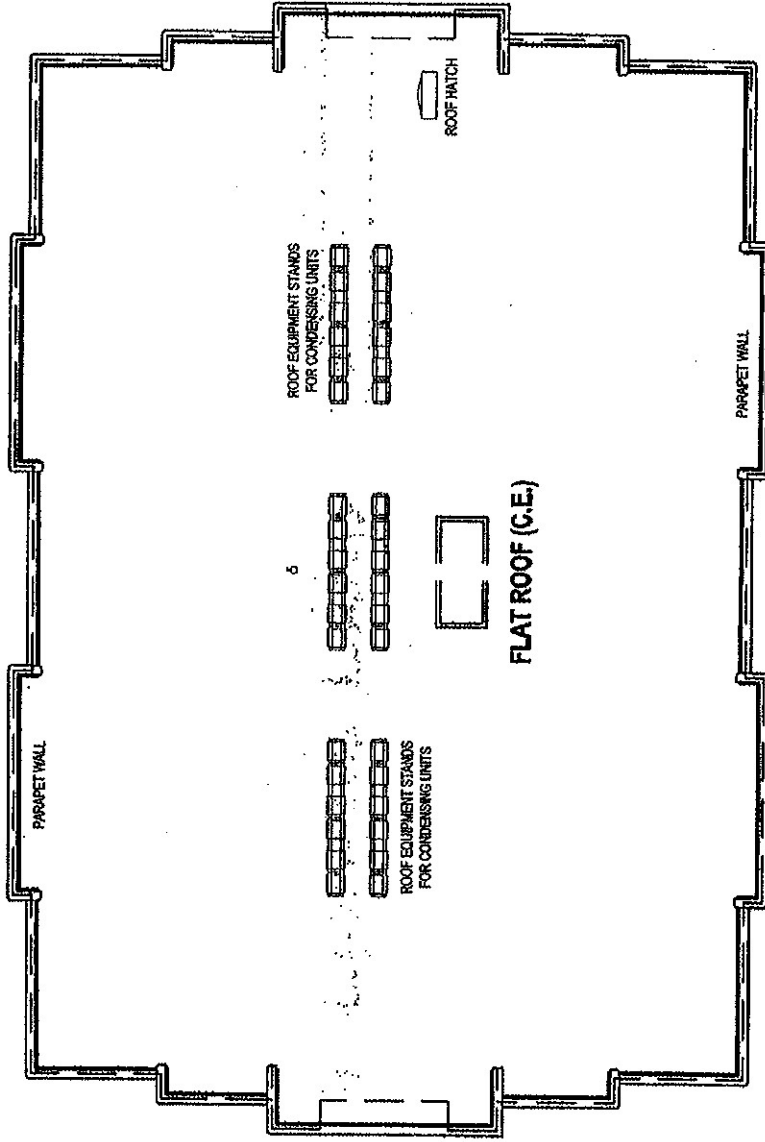

ROOF PLAN


ROOF

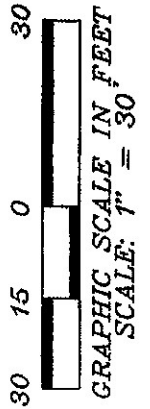

|   |                                    |
|---|------------------------------------|
| CAD K:\AUTOCAD2000\244441\04-203\dwg\04-203-308 B.DWG |                                    |
| REF   |                                    |
| FLD   | J.P. PG.                           |
| OFF   | D.B. DATE 5/24/06                  |
| CKD   | D.C.L. SHEET 10 OF 11 DWG A04-203E |

**LIDBERG LAND SURVEYING, INC.**  
 LB 4431  
 675 West Indiantron Road, Suite 200,  
 Jupiter, Florida 33458 TEL 561-746-8454

EXHIBIT "B"  
**PALOMINO PARK PROFESSIONAL CENTER II, A CONDOMINIUM**  
 SECTION 24, TOWNSHIP 44 SOUTH, RANGE 41 EAST, VILLAGE OF WELLINGTON, PALM BEACH COUNTY, FLORIDA

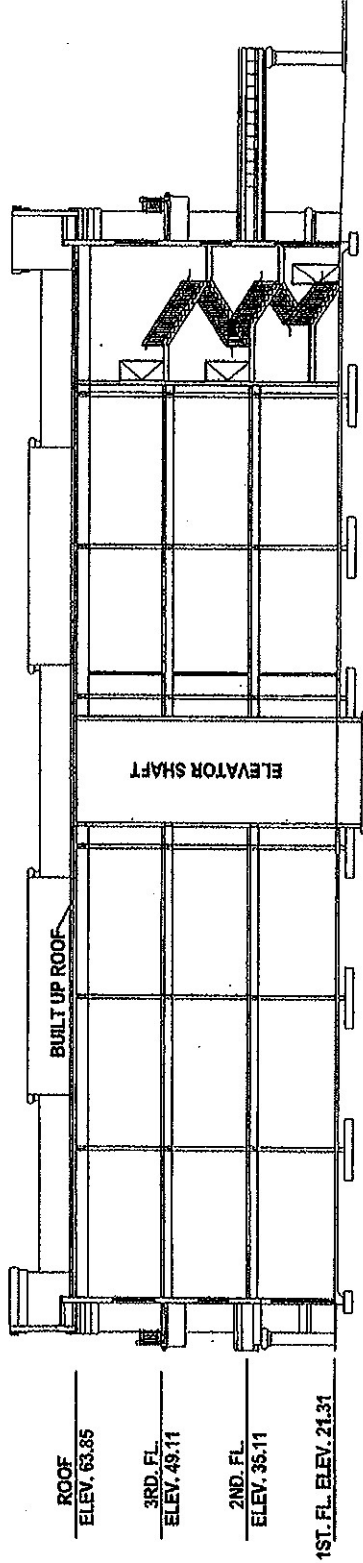

ROOF  
 ELEV. 63.85

3RD. FL.  
 ELEV. 49.11


2ND. FL.  
 ELEV. 35.11

1ST. FL. ELEV. 21.31

BUILT UP ROOF

ELEVATOR SHAFT

ELEVATIONS

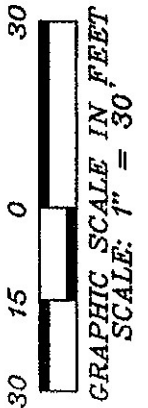

|     |        |   |              |
|-----|--------|---|--------------|
| CAD |        | K:\AUTOCAD2000\244441\04-203\dwg\04-203-308 B.DWG |              |
| REF |        |   |              |
| FLD | J.P.   | FB.   | PG.          |
| OFF | D.B.   |   |              |
| CKD | D.C.L. | SHEET 11 OF 11                                    | DWG A04-203E |
|     |        | JOB 04-203 (308A)                                 | DATE 5/24/06 |

**LIDBERG LAND SURVEYING, INC.**

LB 4431  
 675 West Indiantron Road, Suite 200,  
 Jupiter, Florida 33458 TEL. 561-746-8454