

AVAILABLE FOR SALE

PROPERTY HIGHLIGHTS


- **Approximately 149,310 SF available for sale on 9.2 acres**
- Redevelopment opportunity ideal for many uses
- The Mall at Tuttle Crossing is a 1,123,284 SF enclosed mall, located off I-270 and Tuttle Crossing Blvd.
- Dublin is a premier retail corridor in Columbus
- Easily accessible off I-270
- Anchors at the mall include Macy's, JCPenney, Scene 75 Entertainment Center, as well as many other retail and restaurant users

TRAFFIC COUNTS

- 30,098 (24) VPD: Tuttle Crossing Blvd
- 119,029 (24) VPD: I-270

2025 EST. DEMOGRAPHICS

	1 MILE	3 MILES	5 MILES
POPULATION	10,335	88,326	212,087
HOUSEHOLDS	5,045	39,122	89,176
AVG HH INCOME	\$143,143	\$143,804	\$155,525
EMPLOYEES	11,869	59,418	96,345

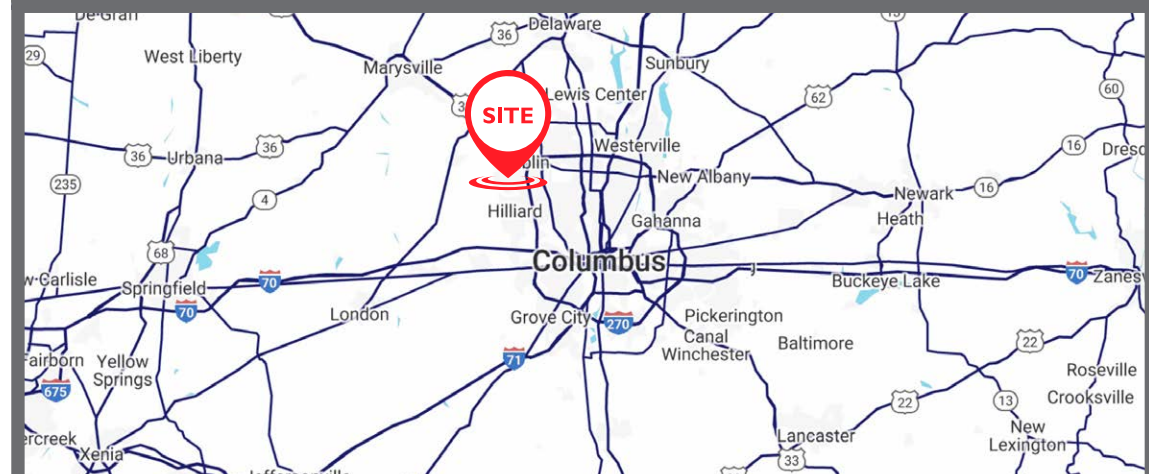

CONTACT

JASON GIBSON
513 784 1106
jgibson@anchor-associates.com


4901 Hunt Road, Suite 102 | Blue Ash, OH 45242 | www.anchor-associates.com

A MEMBER OF
CHAINLINKS
RETAIL ADVISORS

Former Sears Box

5053 TUTTLE CROSSING BLVD | DUBLIN, OH 43016

Anchor
ASSOCIATES

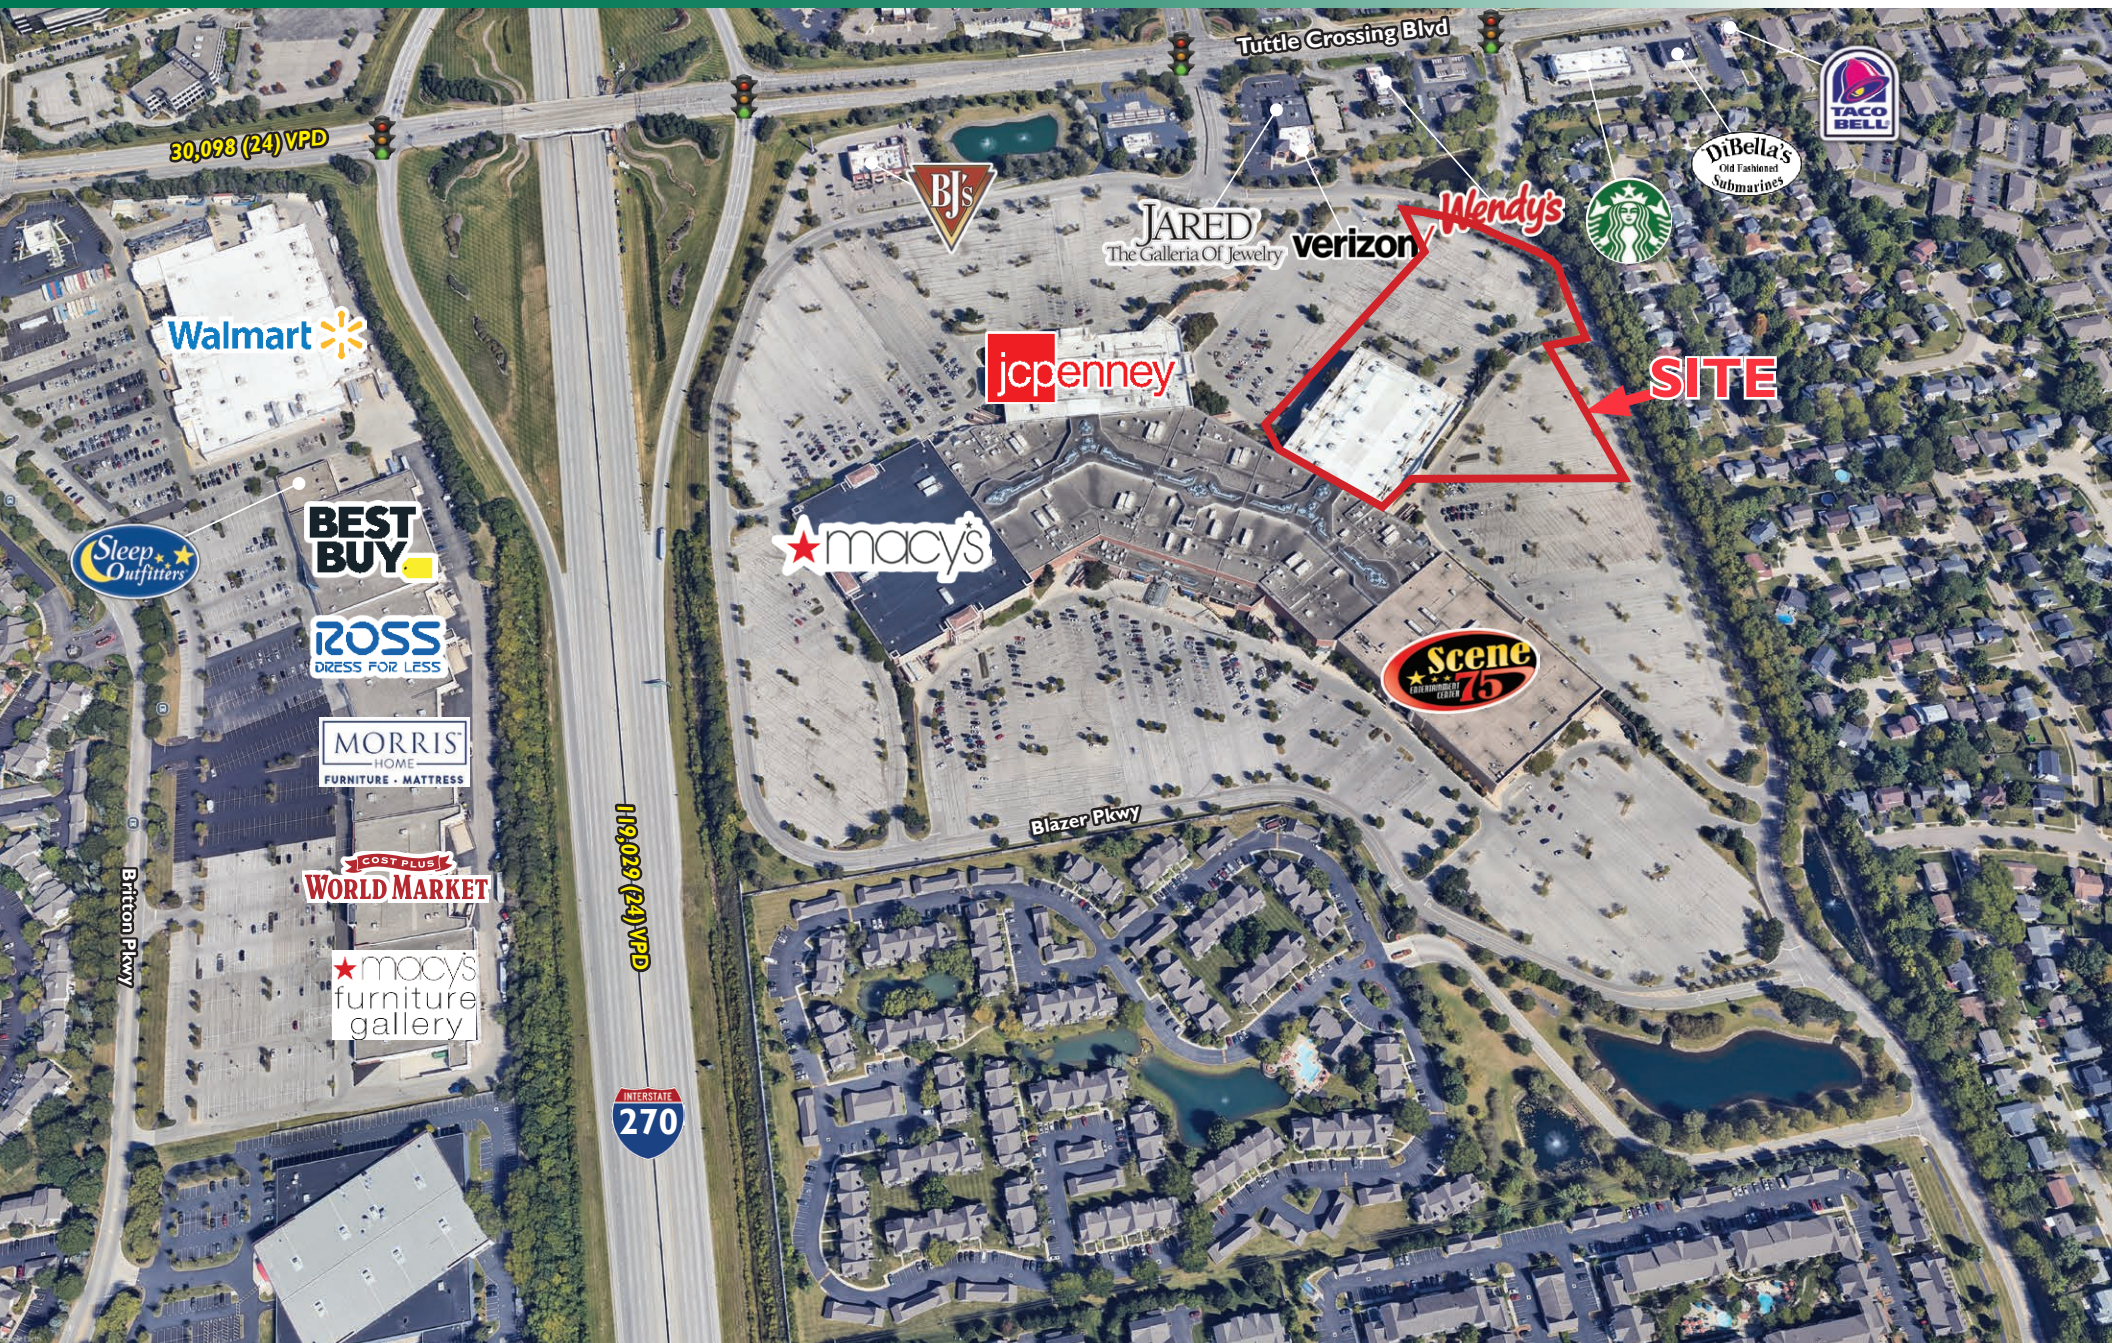

4901 Hunt Road, Suite 102 | Blue Ash, OH 45242
513-784-1106 | www.anchor-associates.com

A MEMBER OF
CHAINLINKS
RETAIL ADVISORS

Former Sears Box

5053 TUTTLE CROSSING BLVD | DUBLIN, OH 43016

Anchor
ASSOCIATES




4901 Hunt Road, Suite 102 | Blue Ash, OH 45242
513-784-1106 | www.anchor-associates.com


A MEMBER OF
CHAINLINKS
RETAIL ADVISORS

Former Sears Box
5053 TUTTLE CROSSING BLVD | DUBLIN, OH 43016

FLOOR PLAN

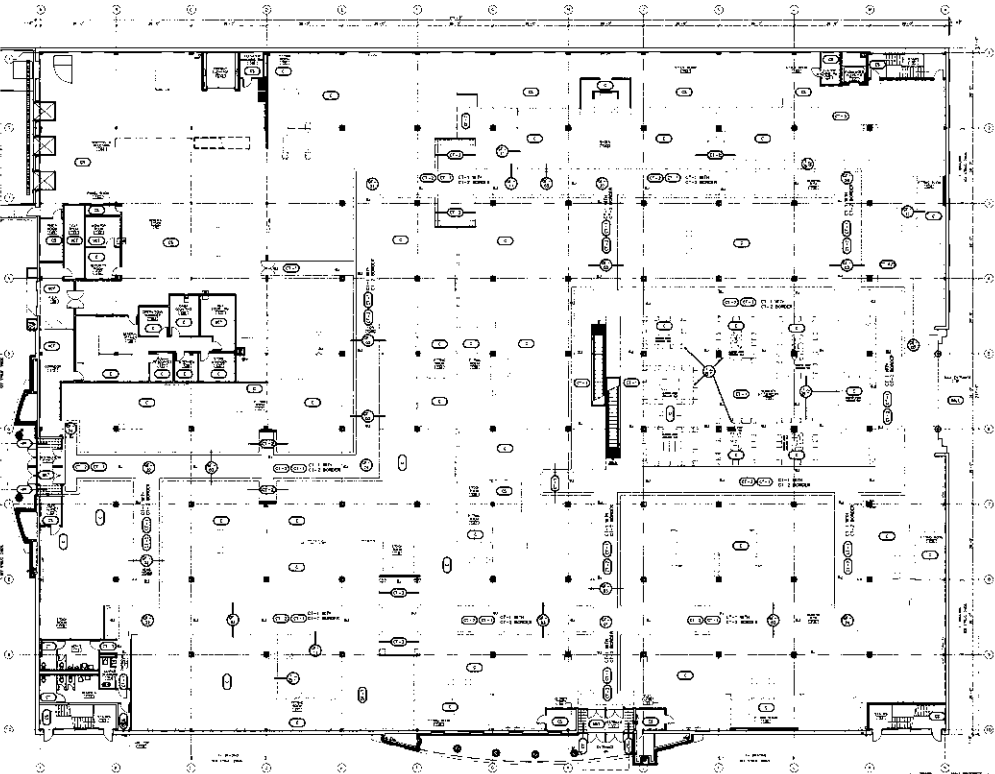

LOWER LEVEL FLOOR FINISH PLAN
SCALE: 1/16" = 1'-0"

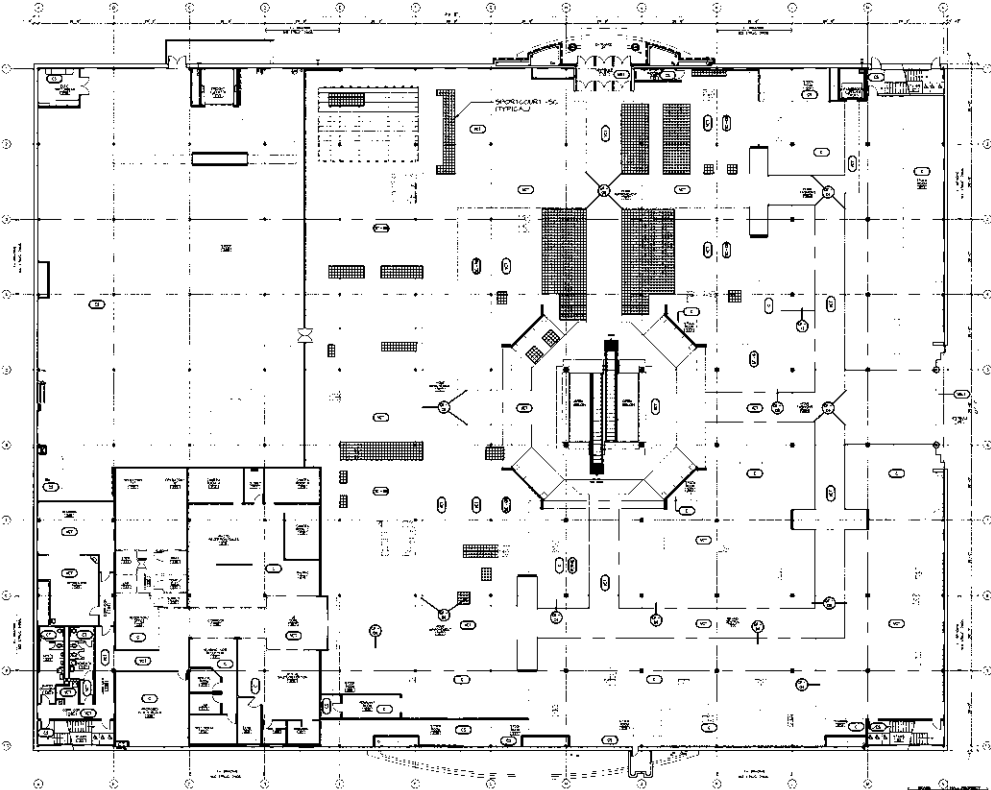

UPPER LEVEL FLOOR FINISH PLAN
SCALE: 1/16" = 1'-0"

5053 TUTTLE CROSSING BLVD | DUBLIN, OH 43016

ASSOCIATES

[illegible]

The information herein is not guaranteed. Although obtained from reliable sources, it is subject to errors, omissions and withdrawal from the market without notice.

A MEMBER OF
CHAINLINKS
RETAIL ADVISORS