

COMMERCIAL PROPERTY

4740 WEST IRLO BRONSON MEMORIAL HIGHWAY

KISSIMMEE - FLORIDA - 34746





PROJECT:
 4740 WEST IRLO BRONSON MEMORIAL HW
 KISSIMMEE - FLORIDA - 34746

BOUNDARY SURVEY


DATE:
 FEB 02 2023

SCALE:
 AS NOTED

DRAWN:
 MMD

JOB #:
 23-011


SHEET:
 02

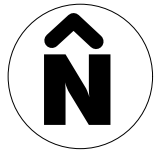

1 BOUNDARY SURVEY
 SCALE: 1' = 1/16" - 0"



AREA TOTAL:
16.390 SF aprox.

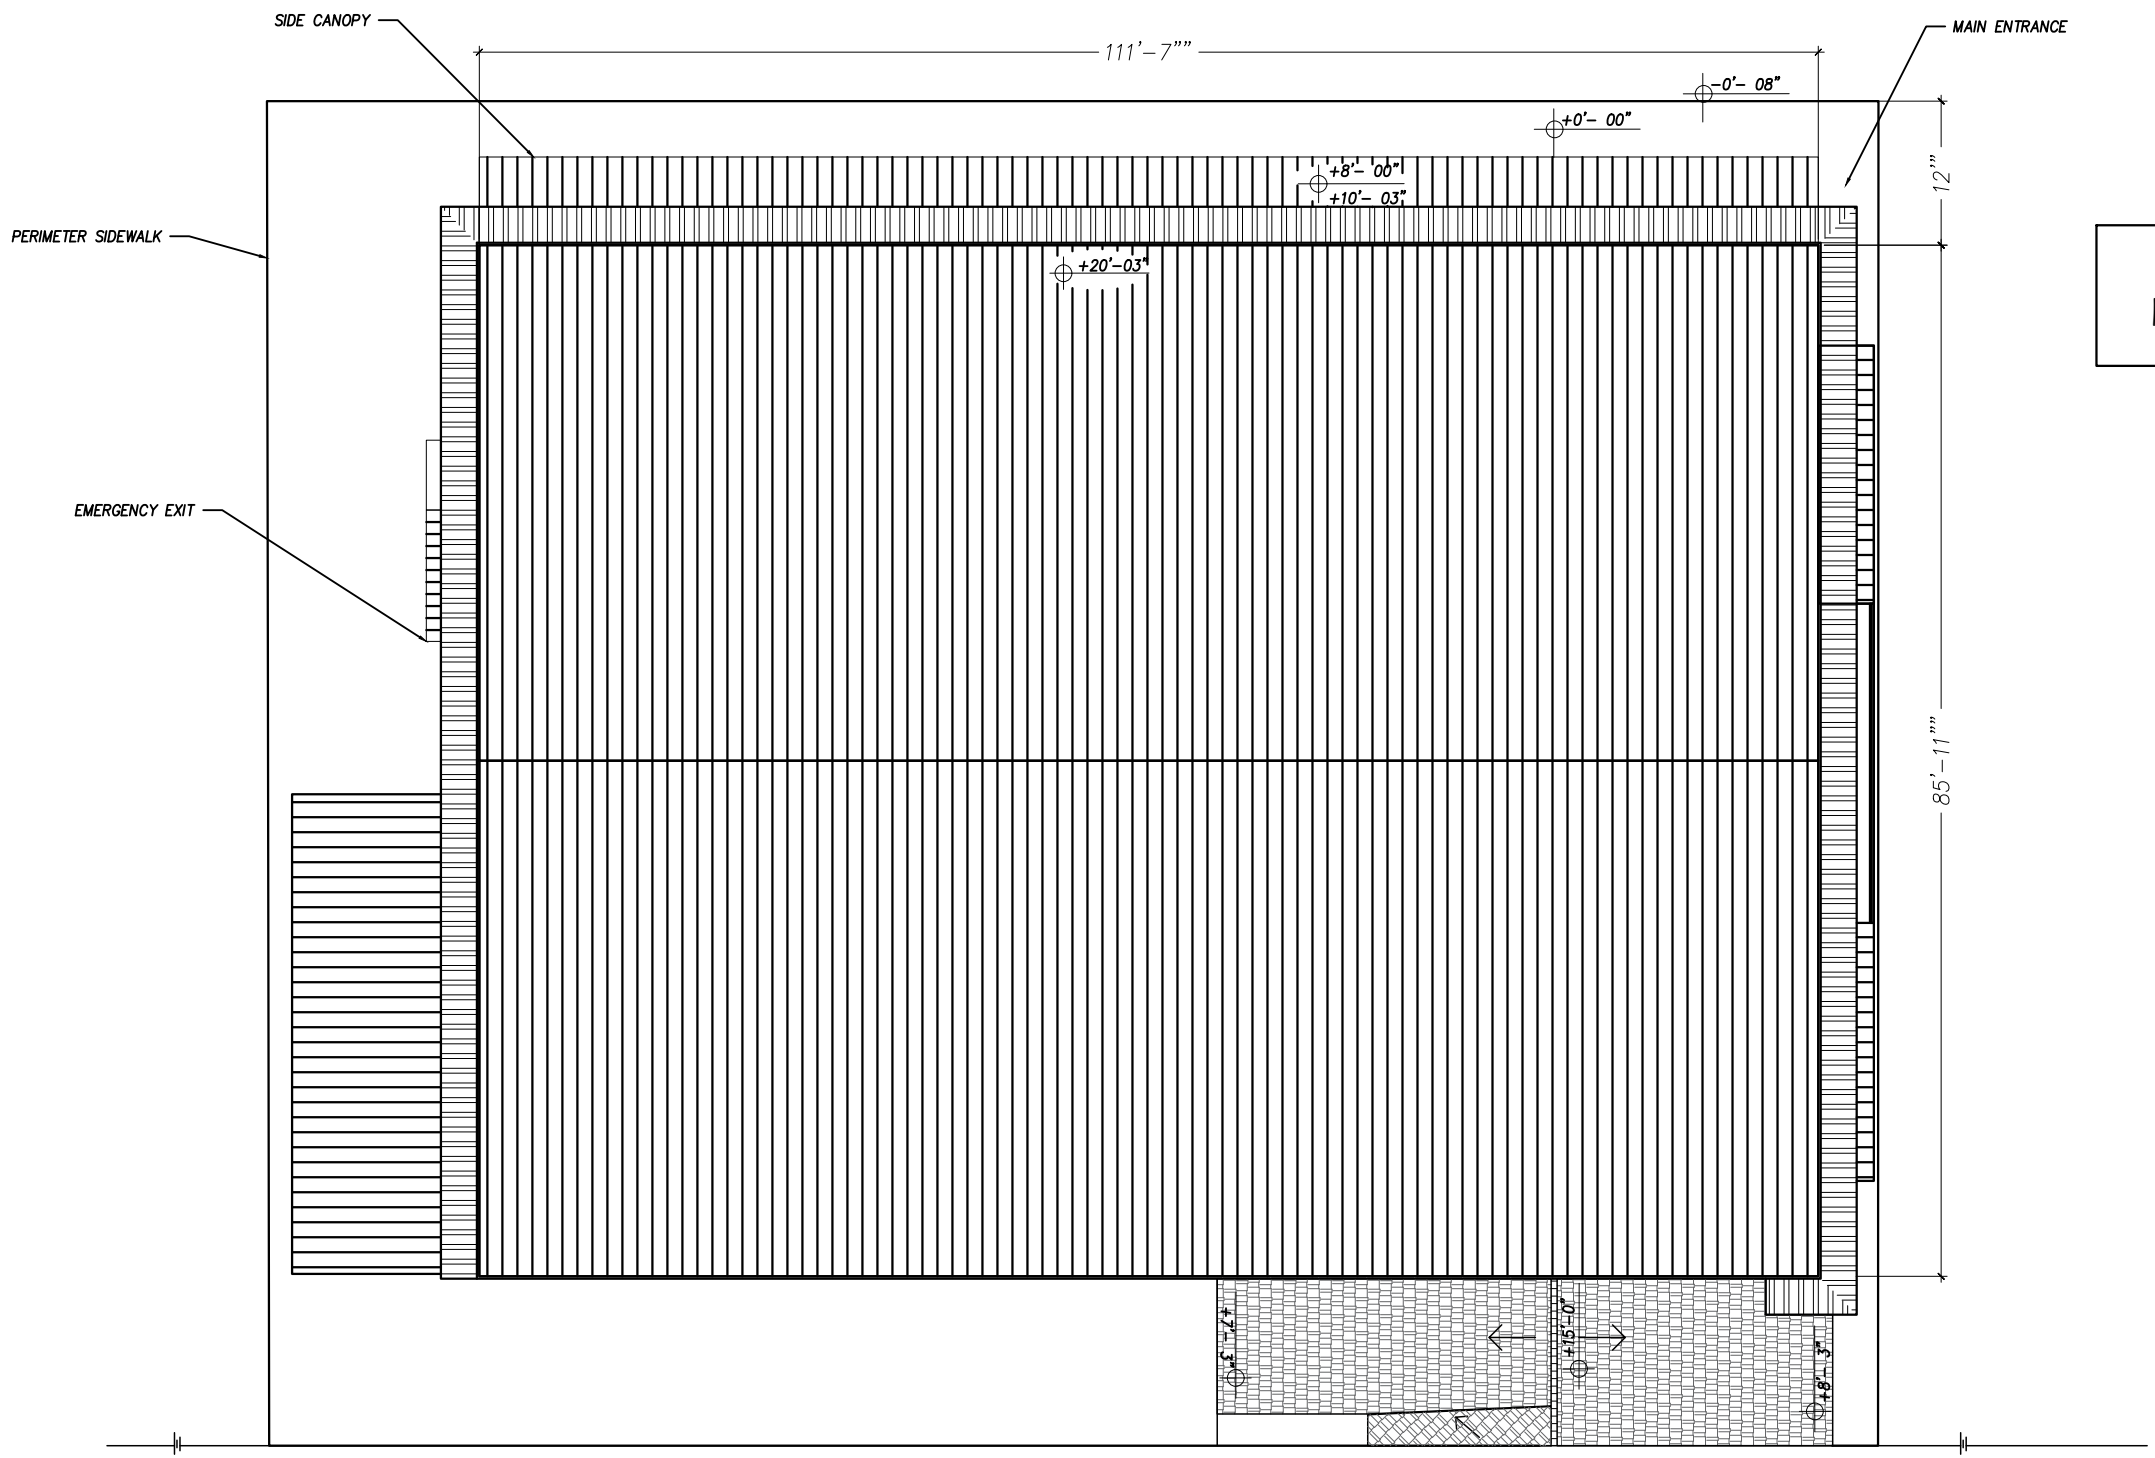

PROJECT:
4740 WEST IRLON BRONSON MEMORIAL HW
KISSIMMEE - FLORIDA - 34746

OVERALL PLAN VIEW

DATE:
FEB 02 2023


SCALE:
AS NOTED

DRAWN:
MMD

JOB # :
23-011

SHEET:
03

1 OVERALL PLAN VIEW
SCALE: 1' = 1/16' - 0"

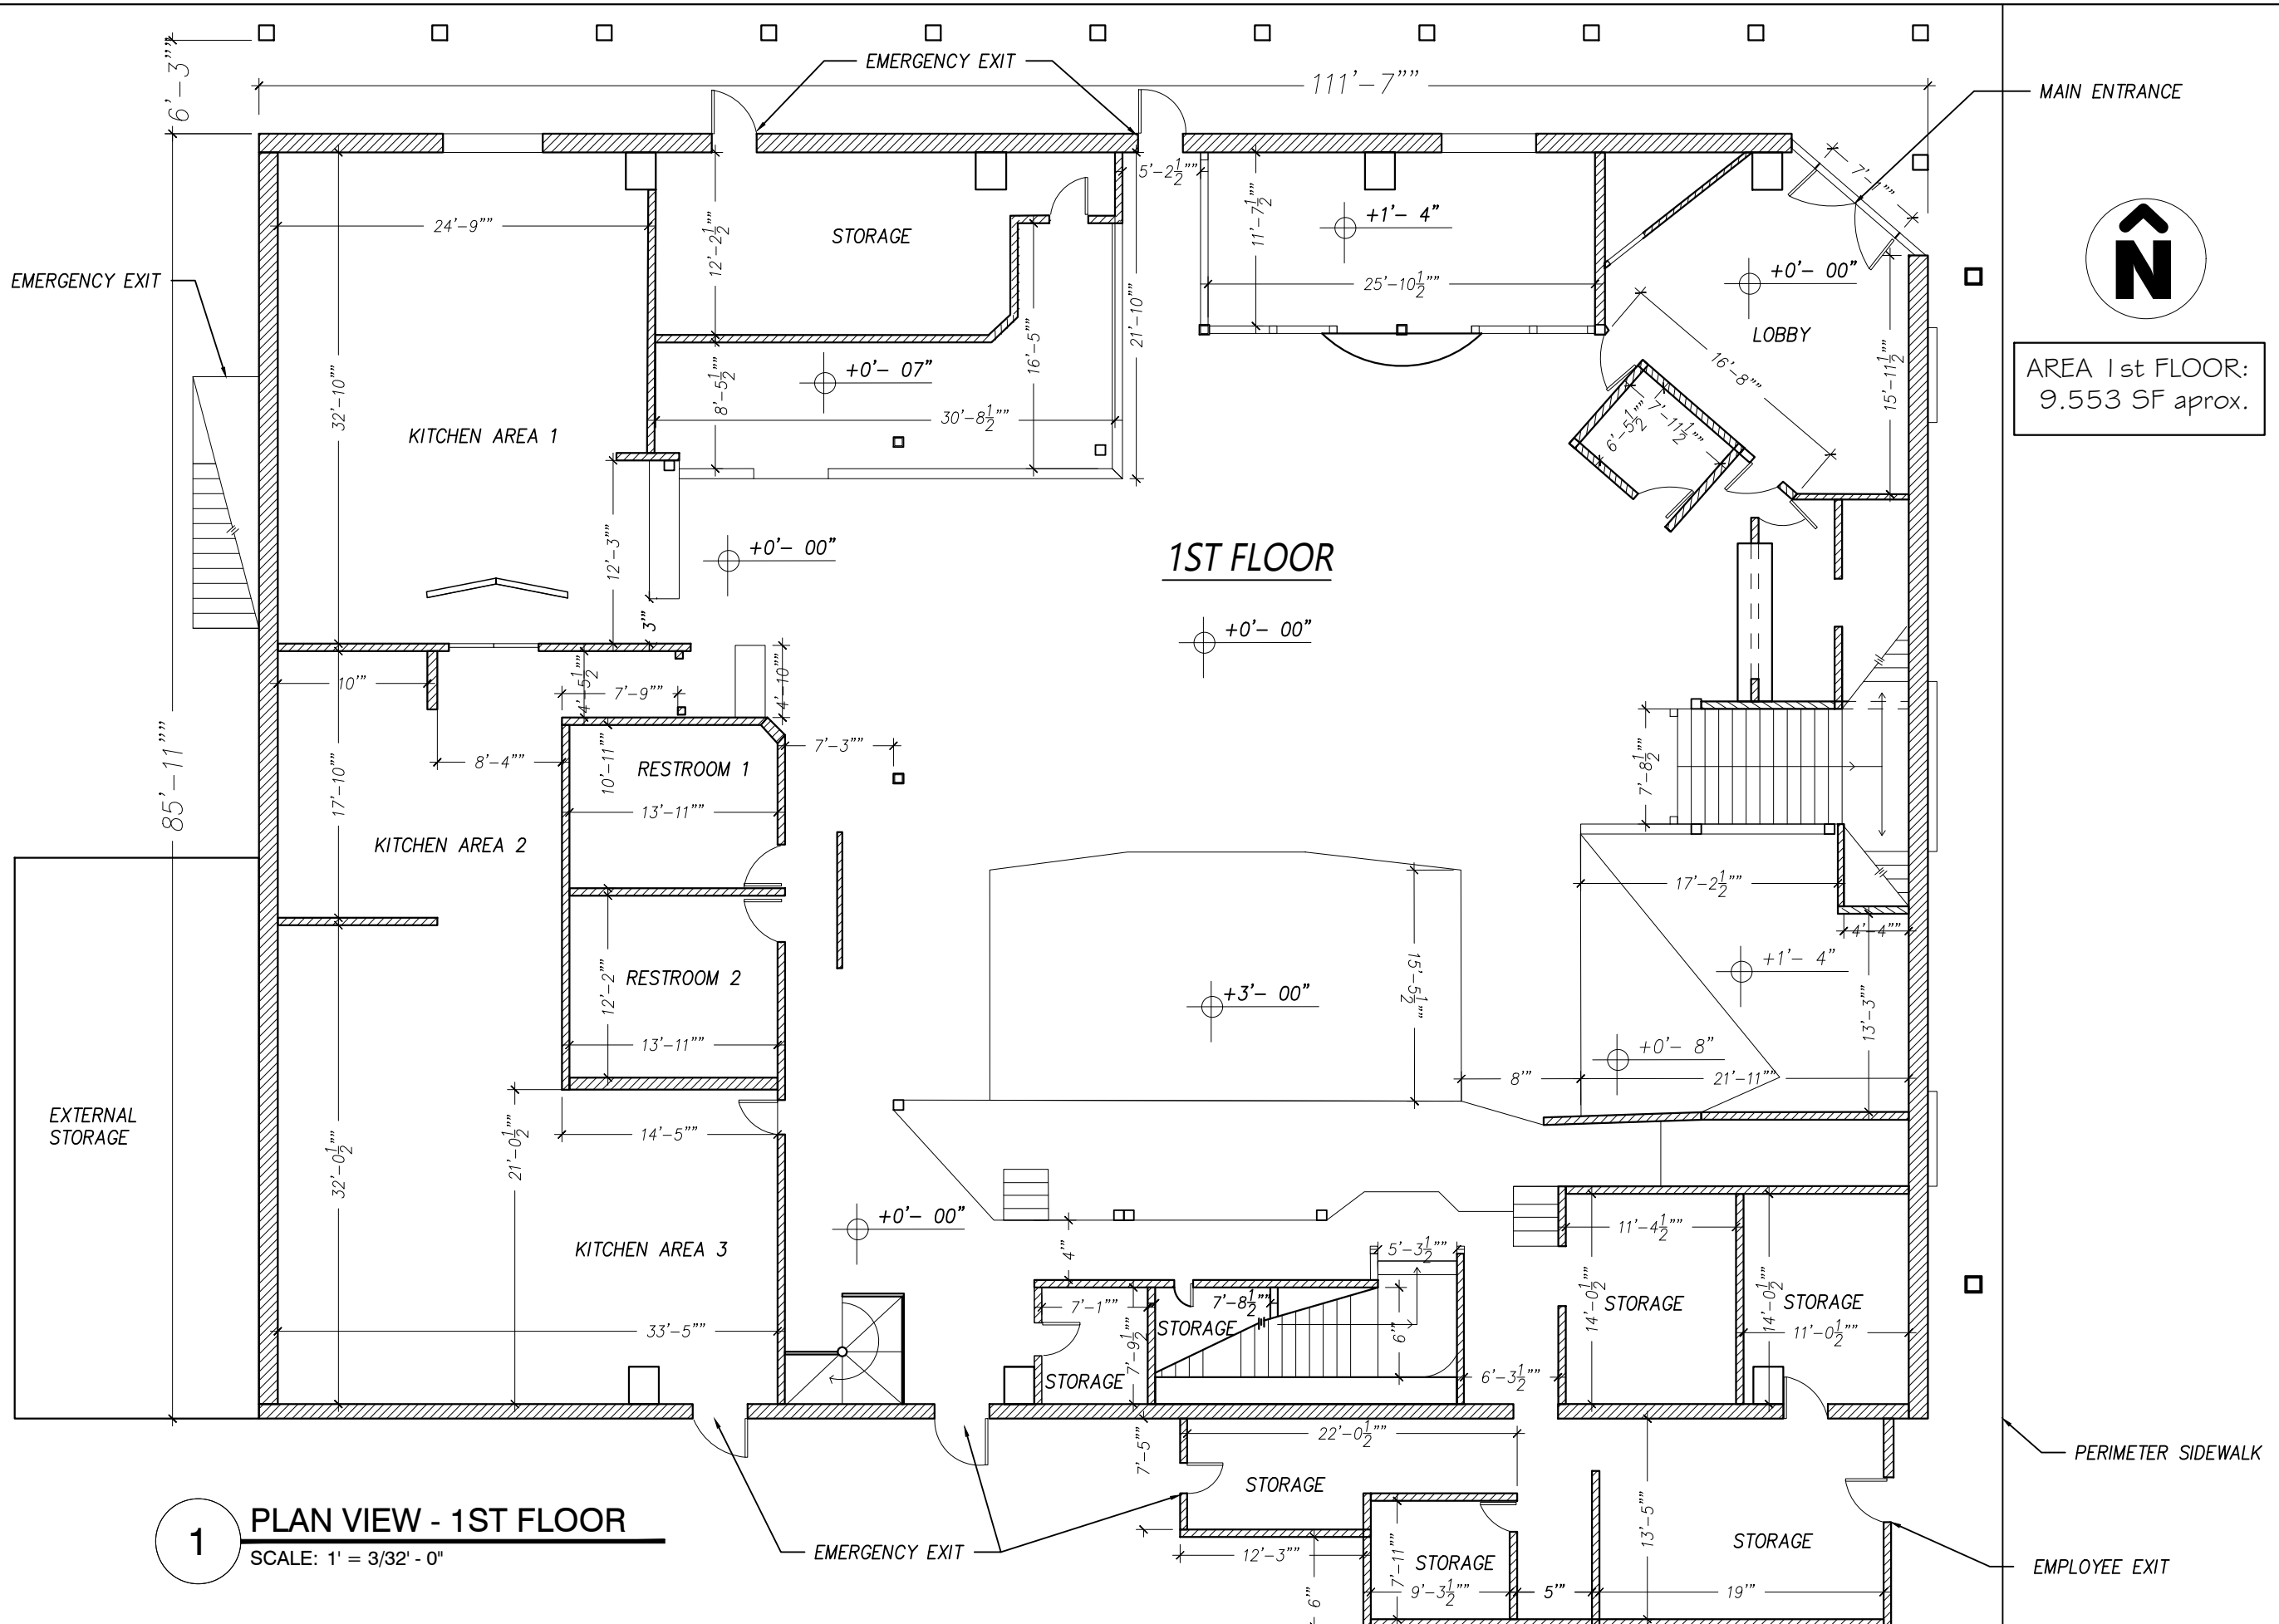

MAIN ENTRANCE

AREA 1st FLOOR:
9.553 SF approx.



1ST FLOOR

1 PLAN VIEW - 1ST FLOOR
SCALE: 1" = 3/32" - 0"



PROJECT:
4740 WEST IRLON BRONSON MEMORIAL HW
KISSIMMEE - FLORIDA - 34746

PLAN VIEW 1st FLOOR


DATE:
FEB 02 2023

SCALE:
AS NOTED

DRAWN:
MMD

JOB #:
23-011

SHEET:
04

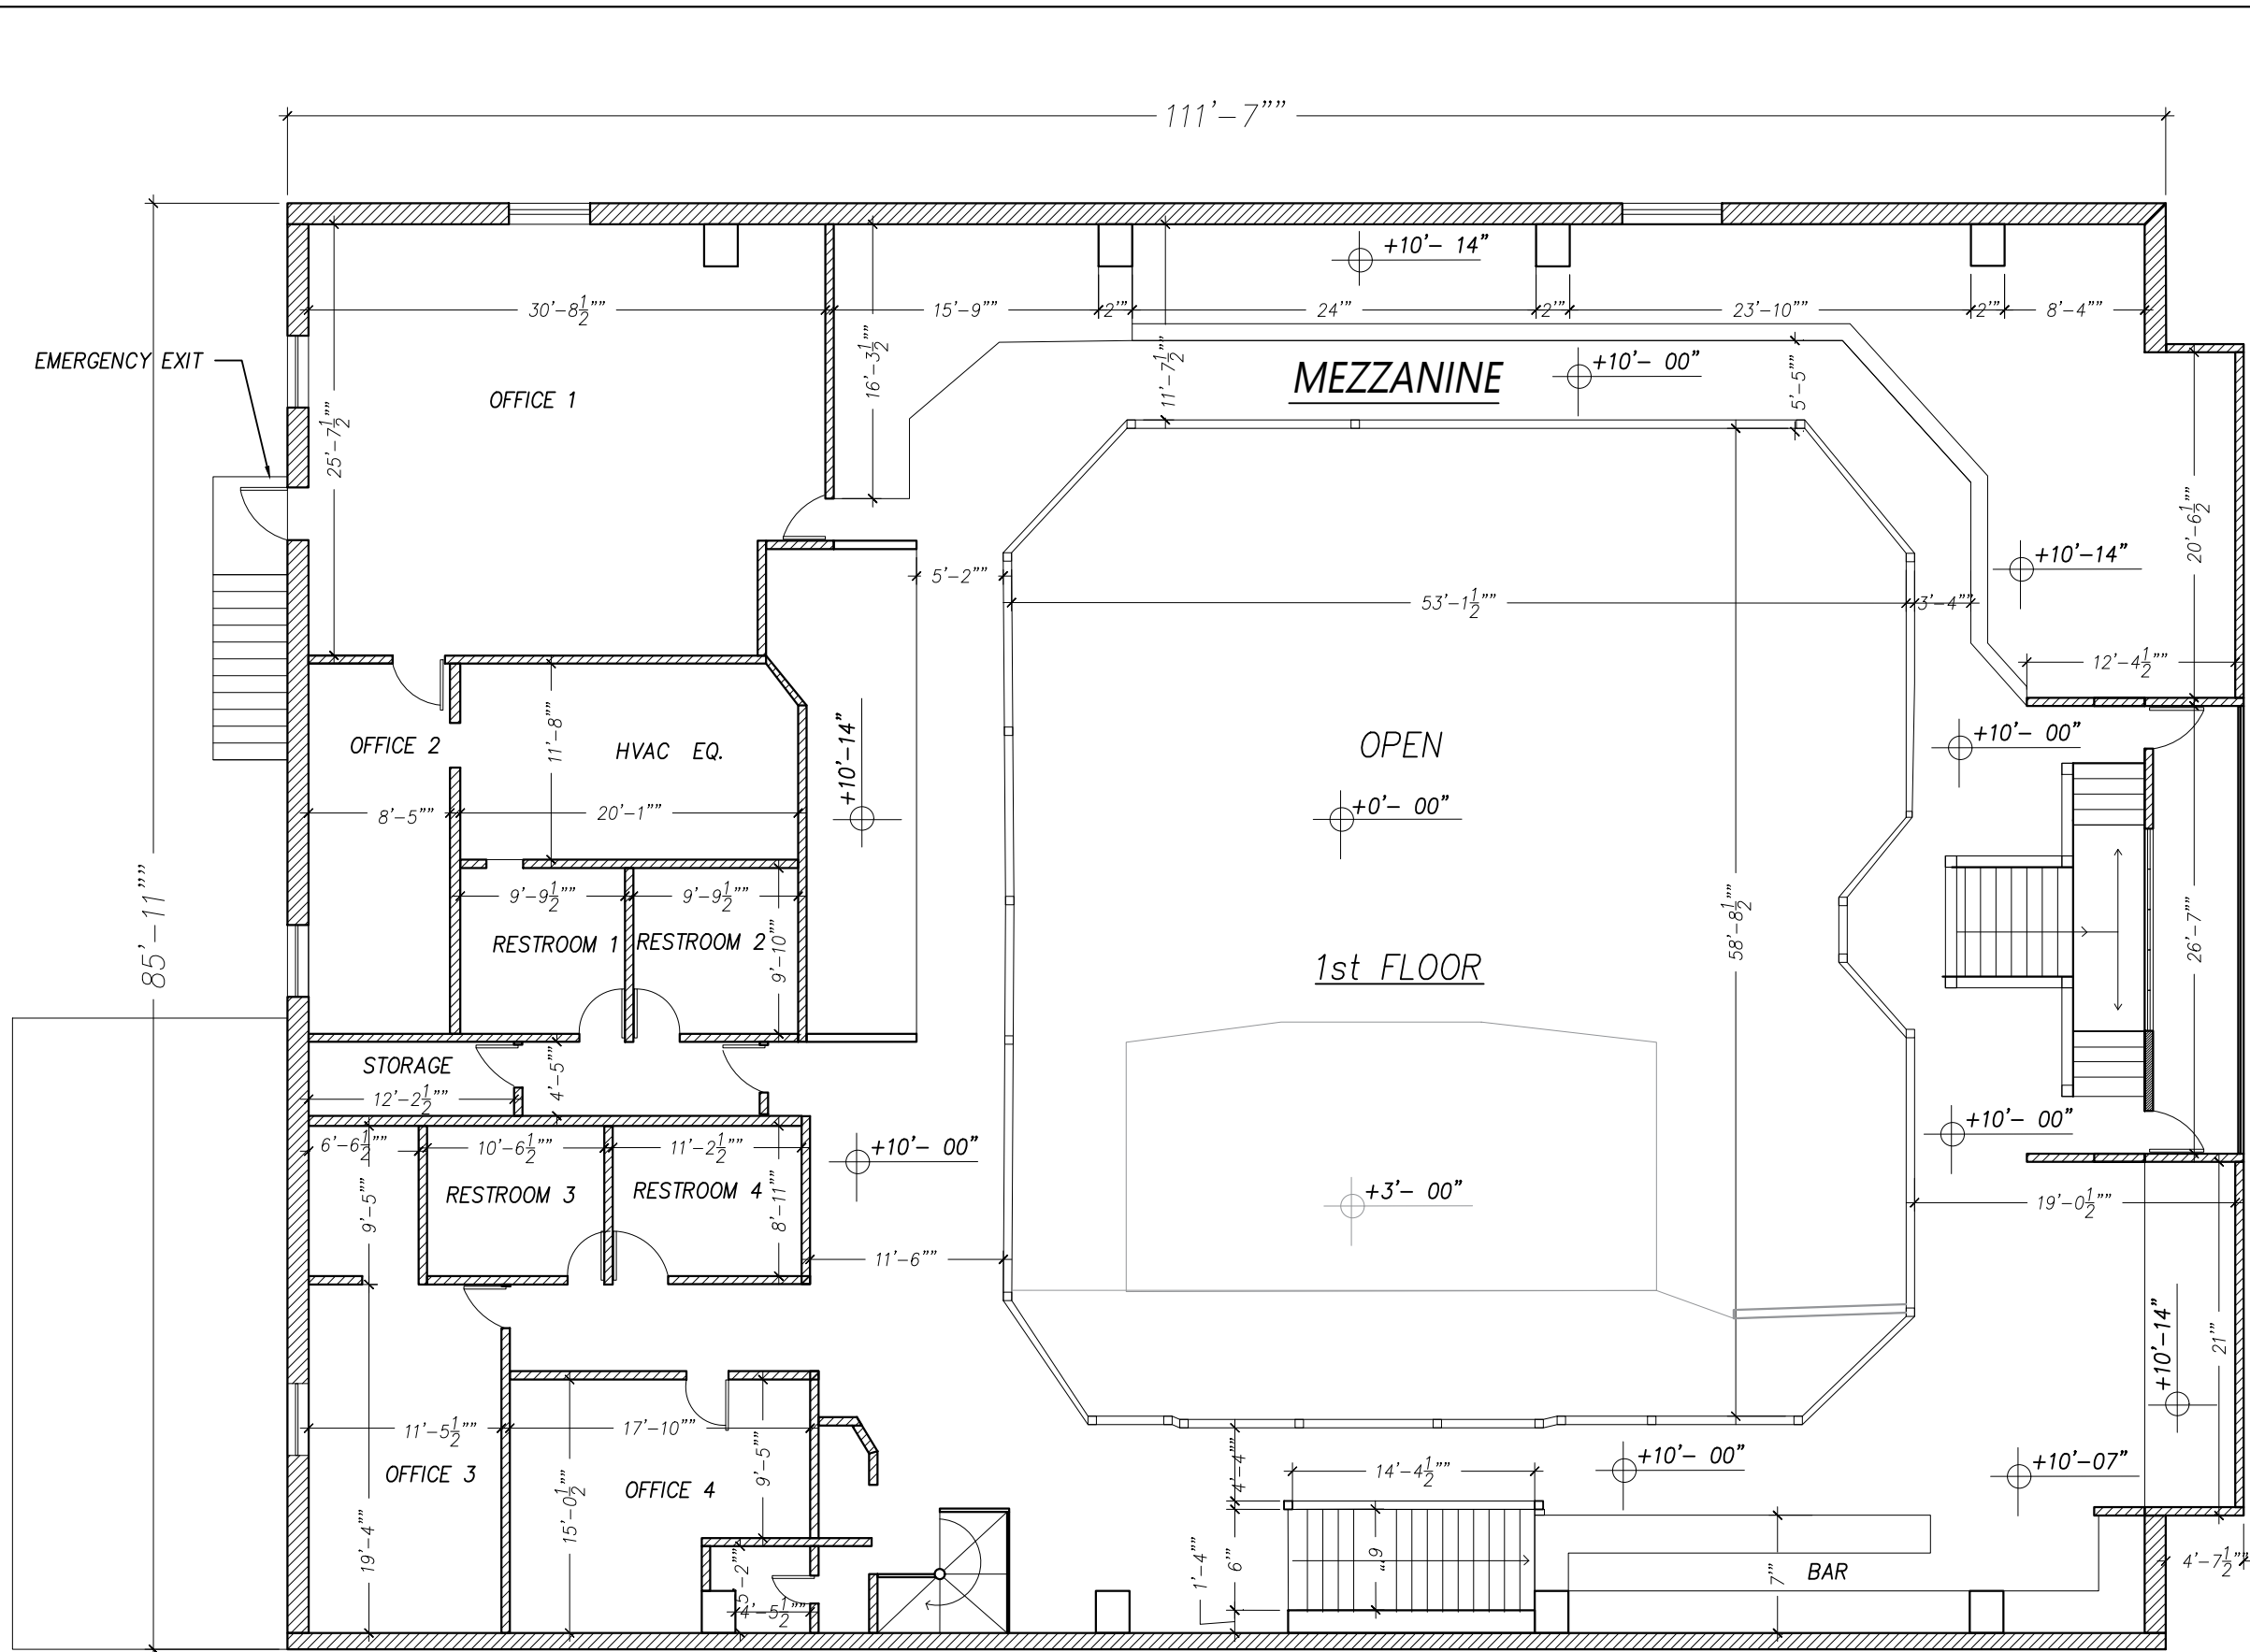

AREA MEZZANINE:
6.837 SF aprox.
OPENING:
2.716 SF aprox.

1 PLAN VIEW - MEZZANINE
SCALE: 1' = 3/32" - 0"



PROJECT:
4740 WEST IRLON BRONSON MEMORIAL HW
KISSIMMEE - FLORIDA - 34746

PLAN VIEW - MEZZANINE

DATE:
FEB 02 2023

SCALE:
AS NOTED

DRAWN:
MMD

JOB #:
23-011

SHEET:

05



PROJECT:
4740 WEST IRLON BRONSON MEMORIAL HW
KISSIMMEE - FLORIDA - 34746

ELEVATION EAST & WEST

DATE:
FEB 02 2023

SCALE:
AS NOTED


DRAWN:
MMD

JOB # :
23-011


SHEET:

06

indoorsolutions1@gmail.com

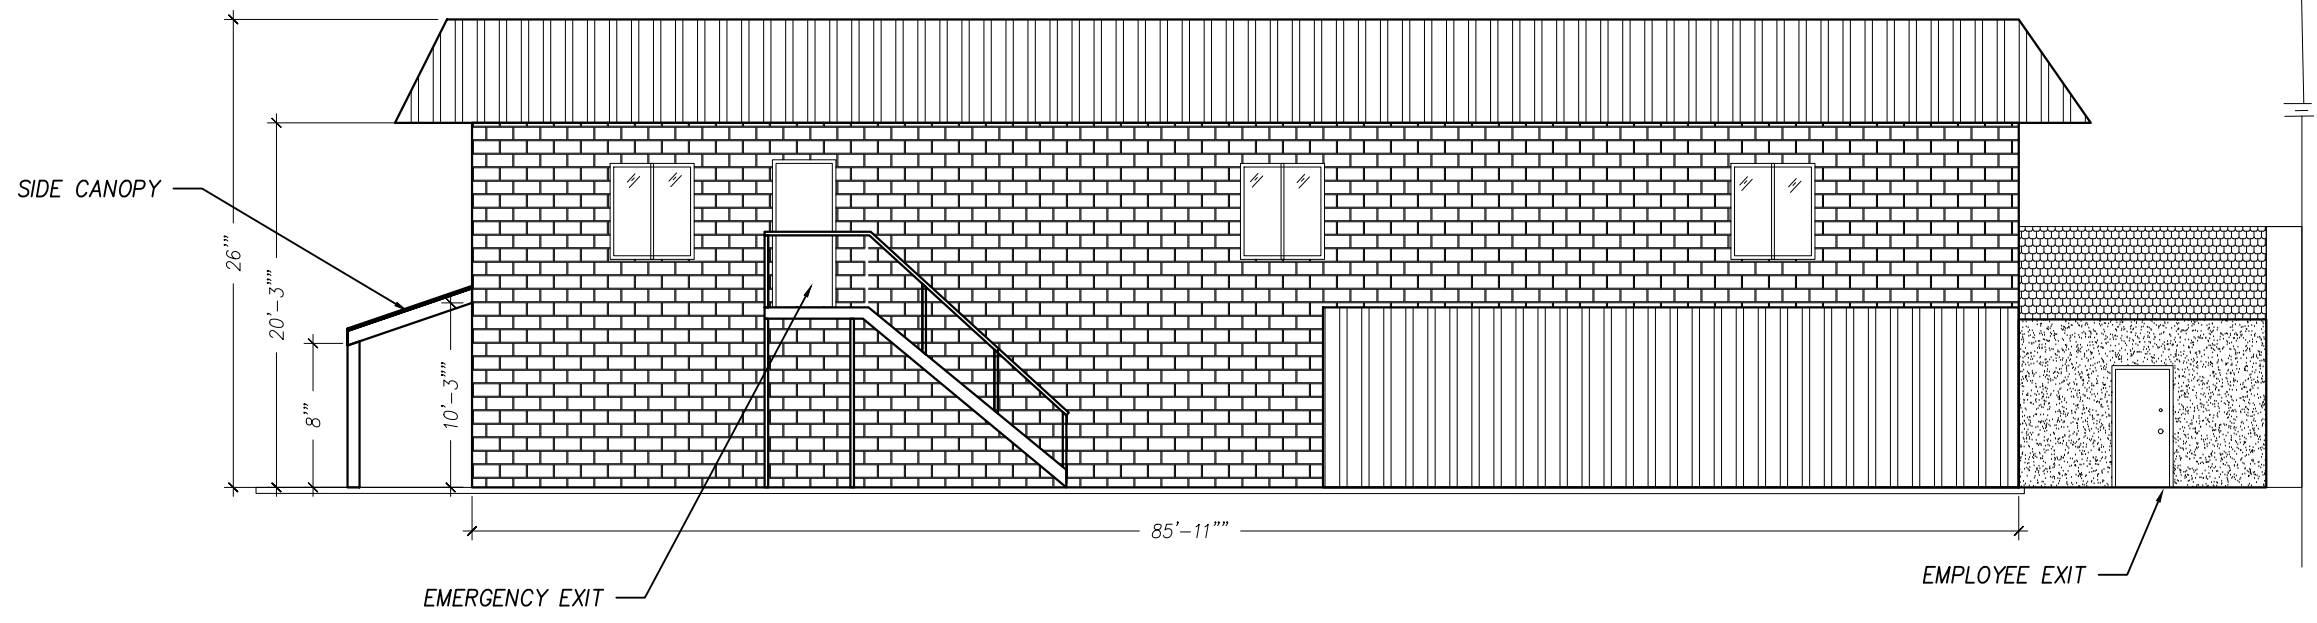

2 ELEVATION WEST
SCALE: 1' = 3/32' - 0"

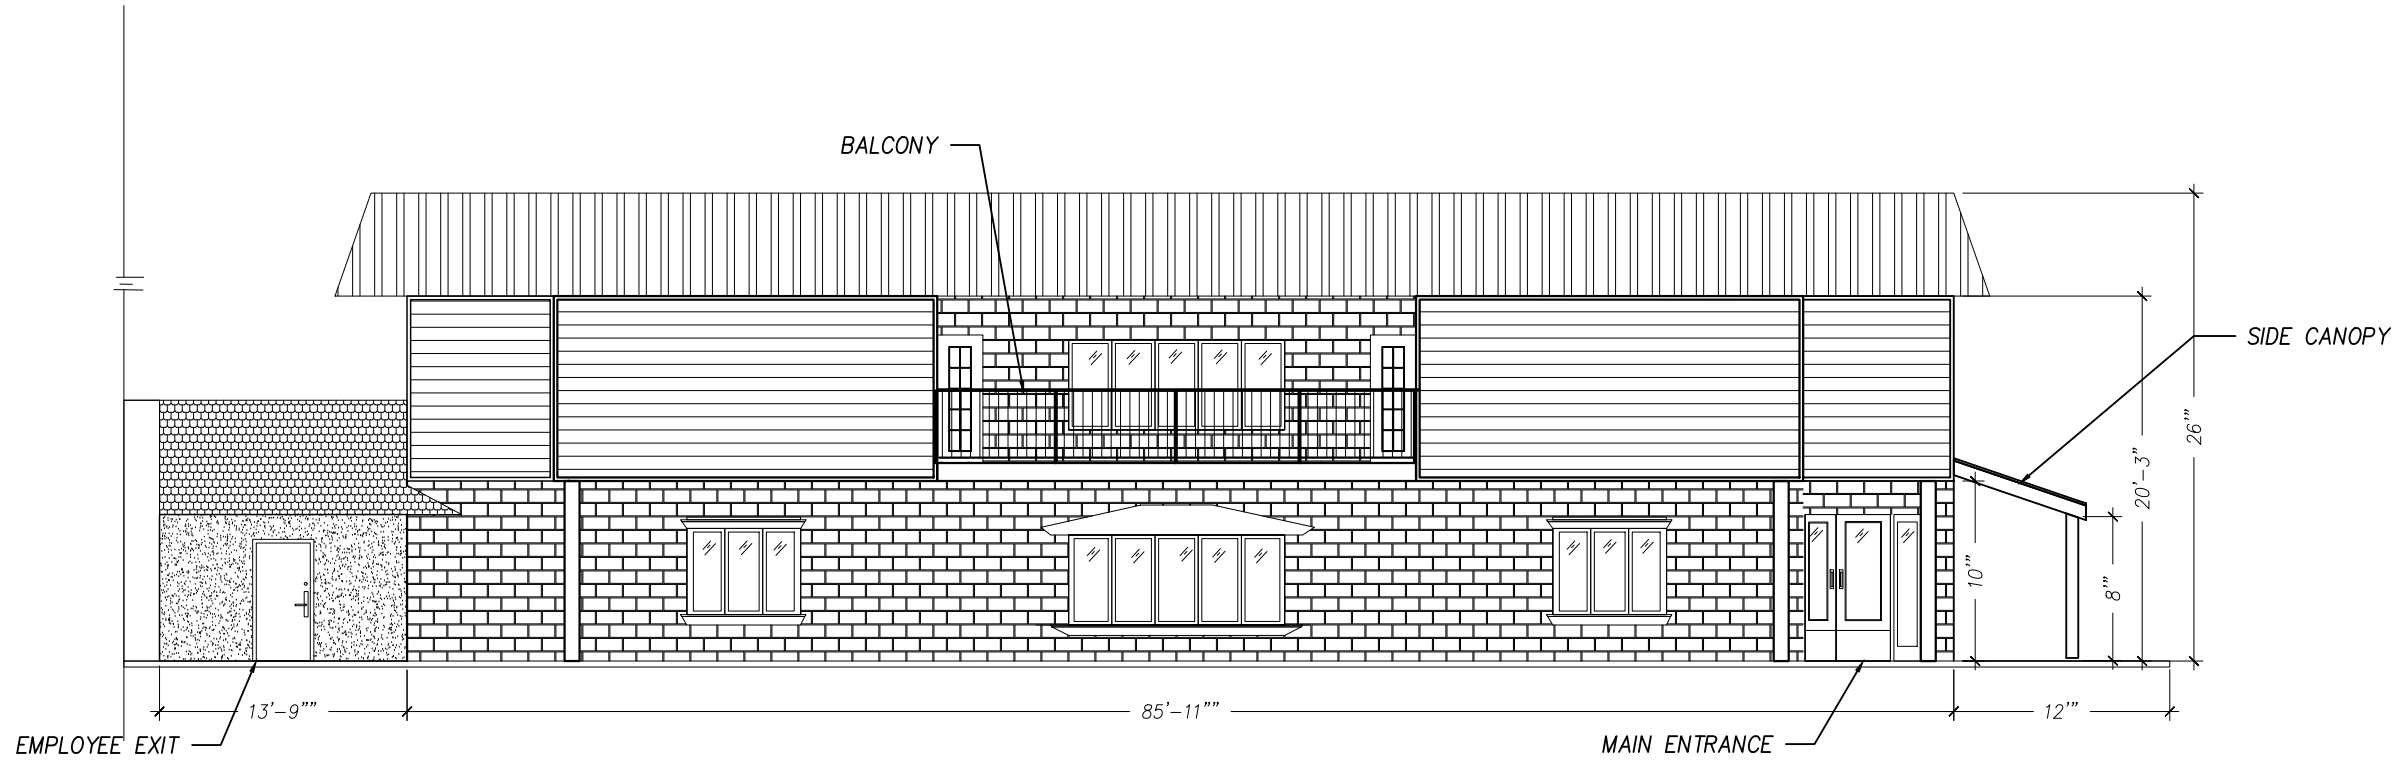

1 ELEVATION EAST
SCALE: 1' = 3/32' - 0"



PROJECT:
4740 WEST IRLON BRONSON MEMORIAL HW
KISSIMMEE - FLORIDA - 34746

ELEVATION NORTH

DATE:
FEB 02 2023

SCALE:
AS NOTED


DRAWN:
MMD

JOB # :
23-011

SHEET:

07

indoorsolutions1@gmail.com

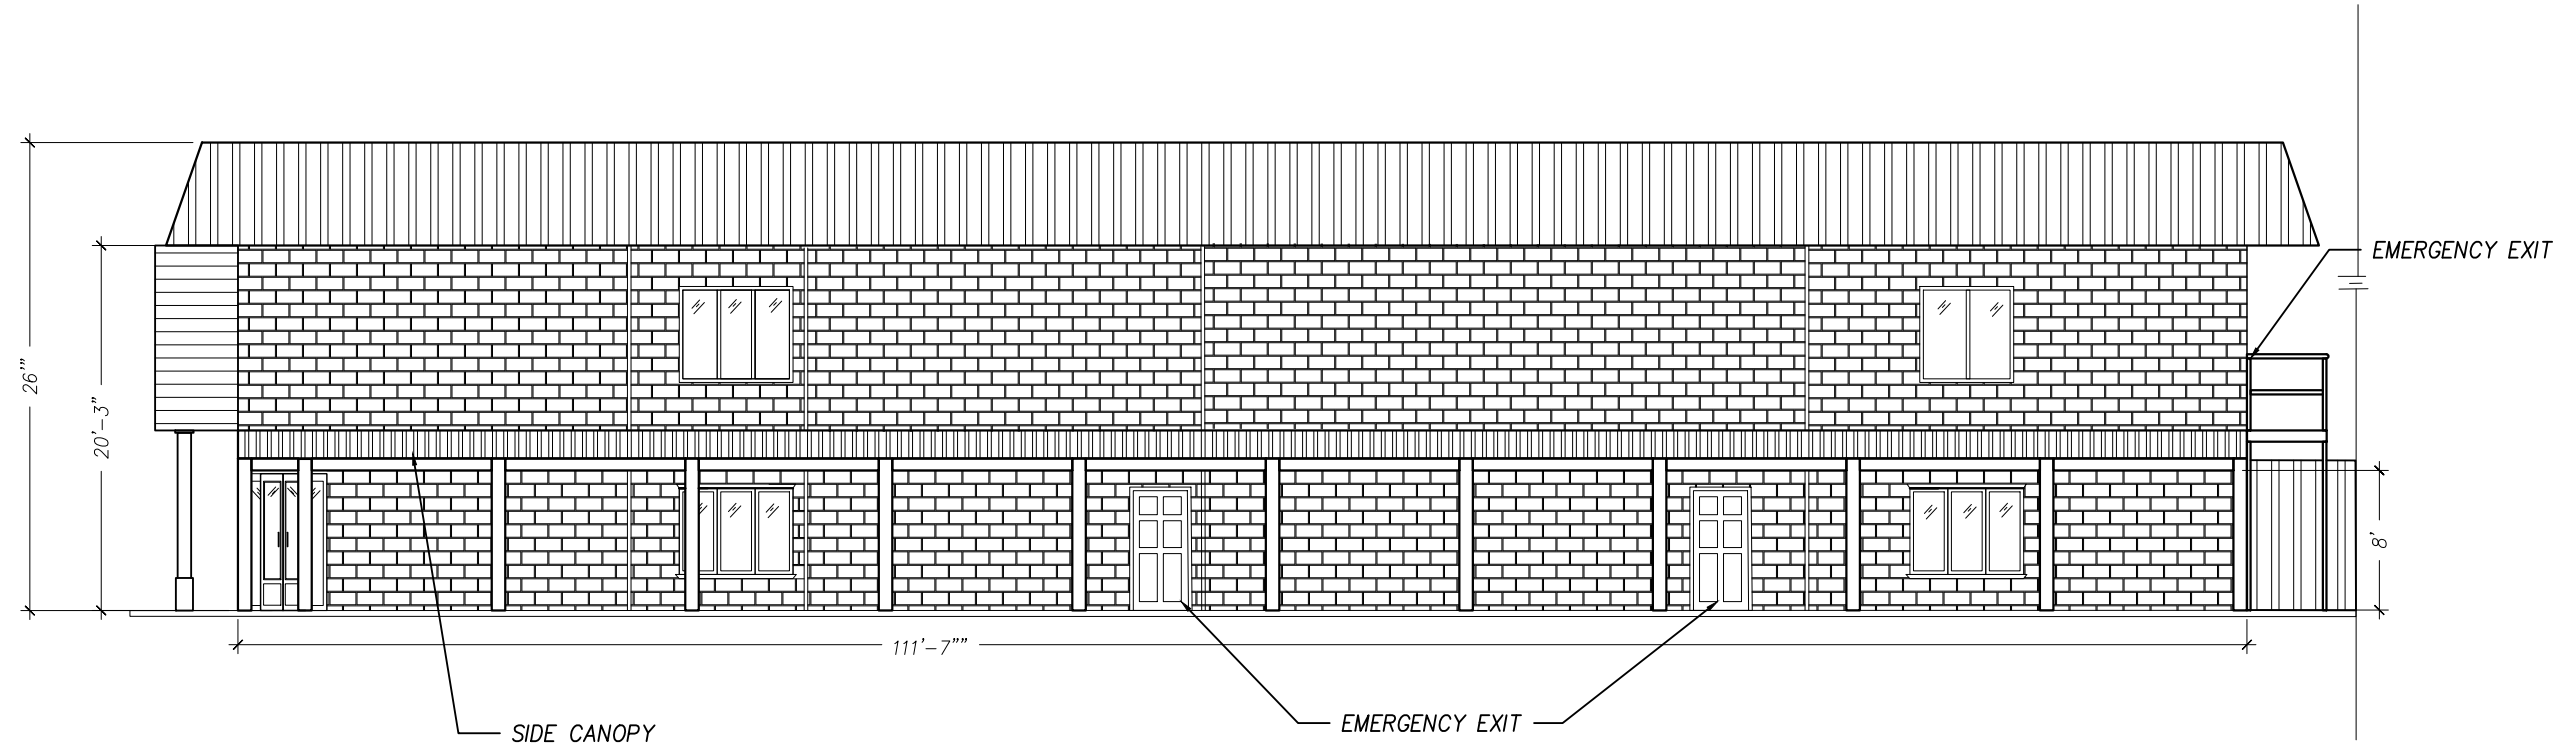

3 ELEVATION NORTH
SCALE: 1" = 3/32' - 0"