

FOOTHILL MEDICAL-DENTAL CENTER


877 W. FREMONT AVE, SUNNYVALE, CA 94087

AVAILABLE:

- » Suite B-1: ±1,715 RSF
- » Suite F-1: ±1,132 RSF
- » Suite N-3: ±3,000 RSF

LEASE RATE:

Call for best rate!

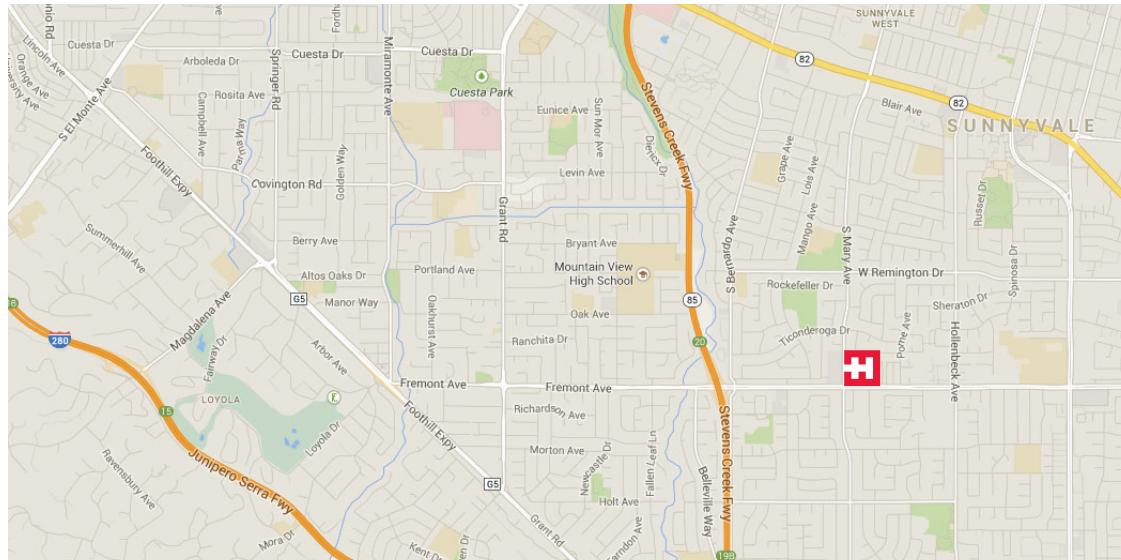

FEATURES:

- » Medical/Dental Office for lease in a beautiful garden setting.
- » Current tenants include new and long-time established medical practitioners and dentists.
- » Medical Laboratory located on-site.
- » Easy Access to Hwy 85 & Hwy 280 and located on corner of Mary Ave & Fremont Ave.
- » Ample parking and storage available.
- » **Call to tour. Please do not disturb tenants.**

For Further Information,
Please Contact:

Christina Yang
408-457-8805
christina@healthmedrealty.com
Lic. 01862052

HealthMed Realty
690 Saratoga Avenue
Suite 200
San Jose, CA 95129
408.217.6000 T
408.457.8803 F
www.healthmedrealty.com
Lic. 01902032

No warranty or representation, express or implied is made as to the accuracy of the information contained herein, and the same is submitted subject to errors, omissions, changes of price, rental or other conditions, withdrawal without notice.



HealthMed Realty



www.foothillmedicaldentalcenter.com




FOOTHILL MEDICAL-DENTAL CENTER

877 W. FREMONT AVE, SUNNYVALE, CA 94087



Suite B-1:

±1,715 RSF

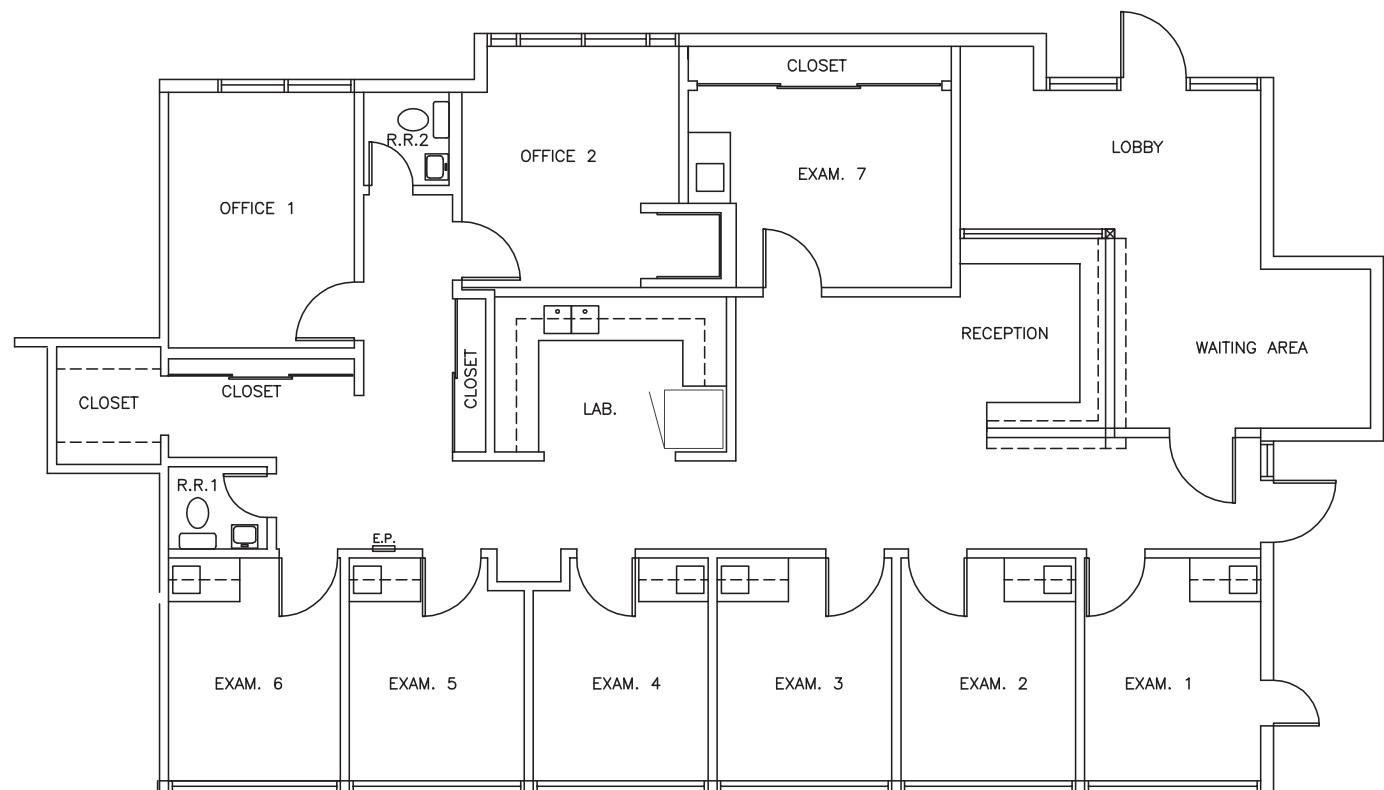

Not to scale. All dimensions are approximate.



For Further Information,
Please Contact:

Christina Yang
408-457-8805
christina@healthmedrealty.com
Lic. 01862052

HealthMed Realty
690 Saratoga Avenue
Suite 200
San Jose, CA 95129
408.217.6000 T
408.457.8803 F
www.healthmedrealty.com
Lic. 01902032



HealthMed Realty



www.foothillmedicaldentalcenter.com

No warranty or representation, express or implied is made as to the accuracy of the information contained herein, and the same is submitted subject to errors, omissions, changes of price, rental or other conditions, withdrawal without notice.


FOOTHILL MEDICAL-DENTAL CENTER

877 W. FREMONT AVE, SUNNYVALE, CA 94087



Suite F-1

±1,132 RSF

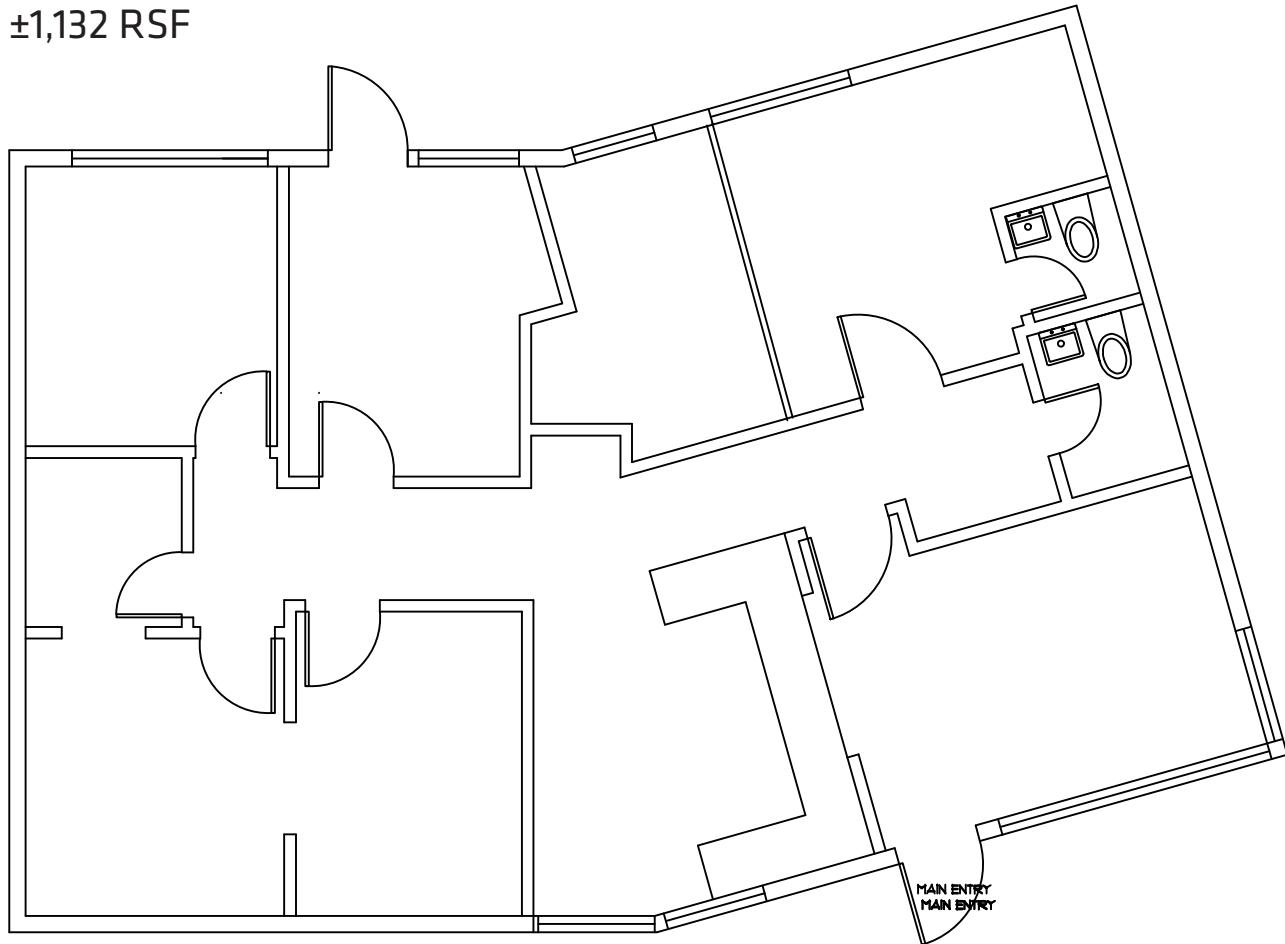

Not to scale. All dimensions are approximate.



For Further Information,
Please Contact:

Christina Yang
408-457-8805
christina@healthmedrealty.com
Lic. 01862052

HealthMed Realty
690 Saratoga Avenue
Suite 200
San Jose, CA 95129
408.217.6000 T
408.457.8803 F
www.healthmedrealty.com
Lic. 01902032



HealthMed Realty



www.foothillmedicaldentalcenter.com

No warranty or representation, express or implied is made as to the accuracy of the information contained herein, and the same is submitted subject to errors, omissions, changes of price, rental or other conditions, withdrawal without notice.


FOOTHILL MEDICAL-DENTAL CENTER

877 W. FREMONT AVE, SUNNYVALE, CA 94087



Suite N-3:

±3,000 RSF

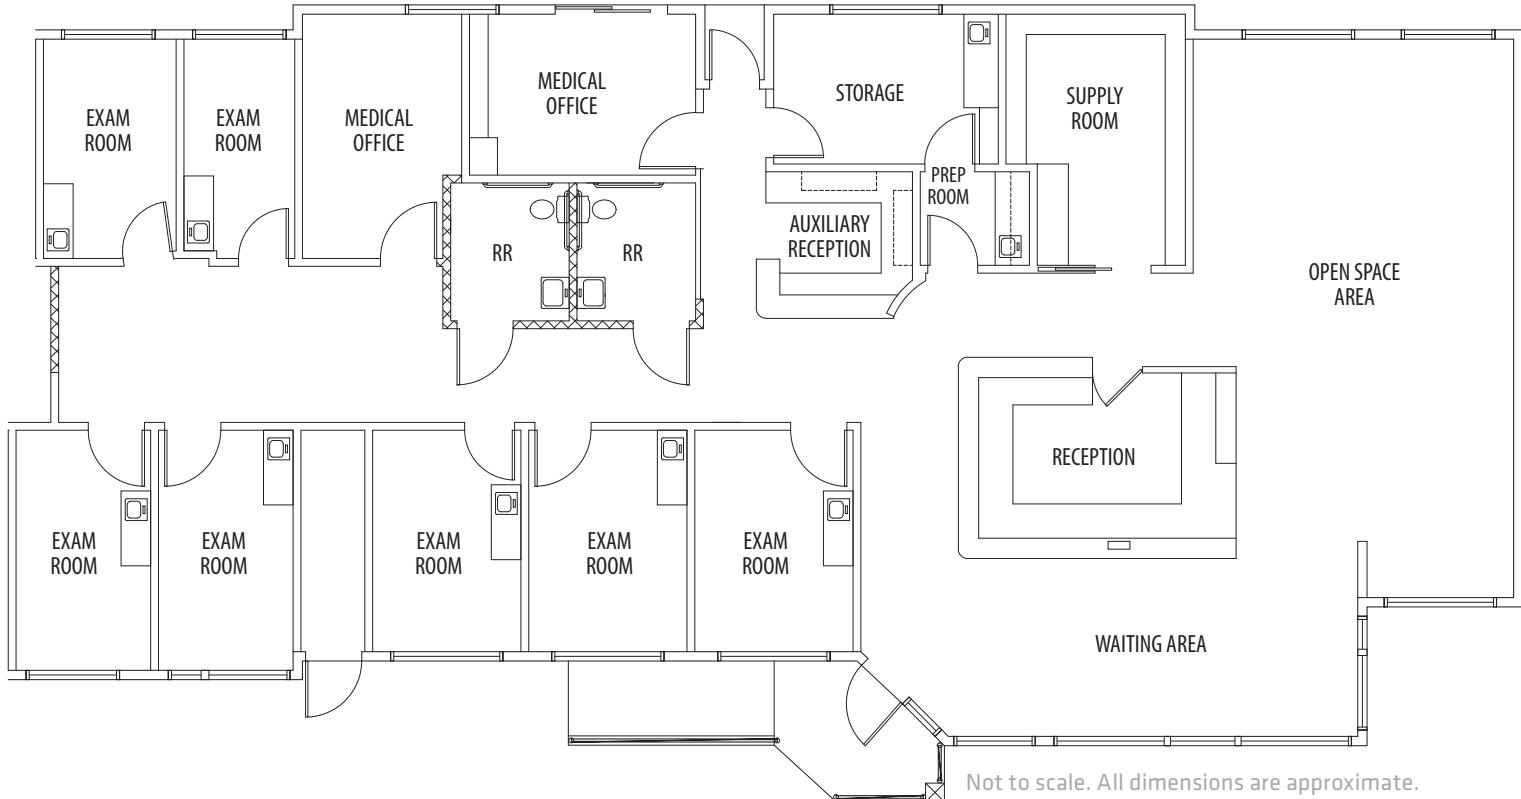

Not to scale. All dimensions are approximate.



For Further Information,
Please Contact:

Christina Yang
408-457-8805
christina@healthmedrealty.com
Lic. 01862052

HealthMed Realty
690 Saratoga Avenue
Suite 200
San Jose, CA 95129
408.217.6000 T
408.457.8803 F
www.healthmedrealty.com
Lic. 01902032



HealthMed Realty



www.foothillmedicaldentalcenter.com

No warranty or representation, express or implied is made as to the accuracy of the information contained herein, and the same is submitted subject to errors, omissions, changes of price, rental or other conditions, withdrawal without notice.