

HERITAGE TOWN SQUARE

NEC Ellsworth Road & Heritage Loop | Queen Creek, AZ



**± 8,480 SF Retail Space
Remaining for Lease**

A New DesignBuild Project
Conceptual Rendering



Nationwide Real Estate Services

7339 E. McDonald Drive
Scottsdale, AZ 85250
O: 480.947.8800 | F: 480.947.8830
www.dpcr.com

AUSTIN PAYNE

Cell: (480) 322-4264

Direct: (480) 383-8194

austin.payne@dpcr.com


MARTI WEINSTEIN

Cell: (224) 612-2332

Direct: (480) 383-8165

marti@dpcr.com

site plan

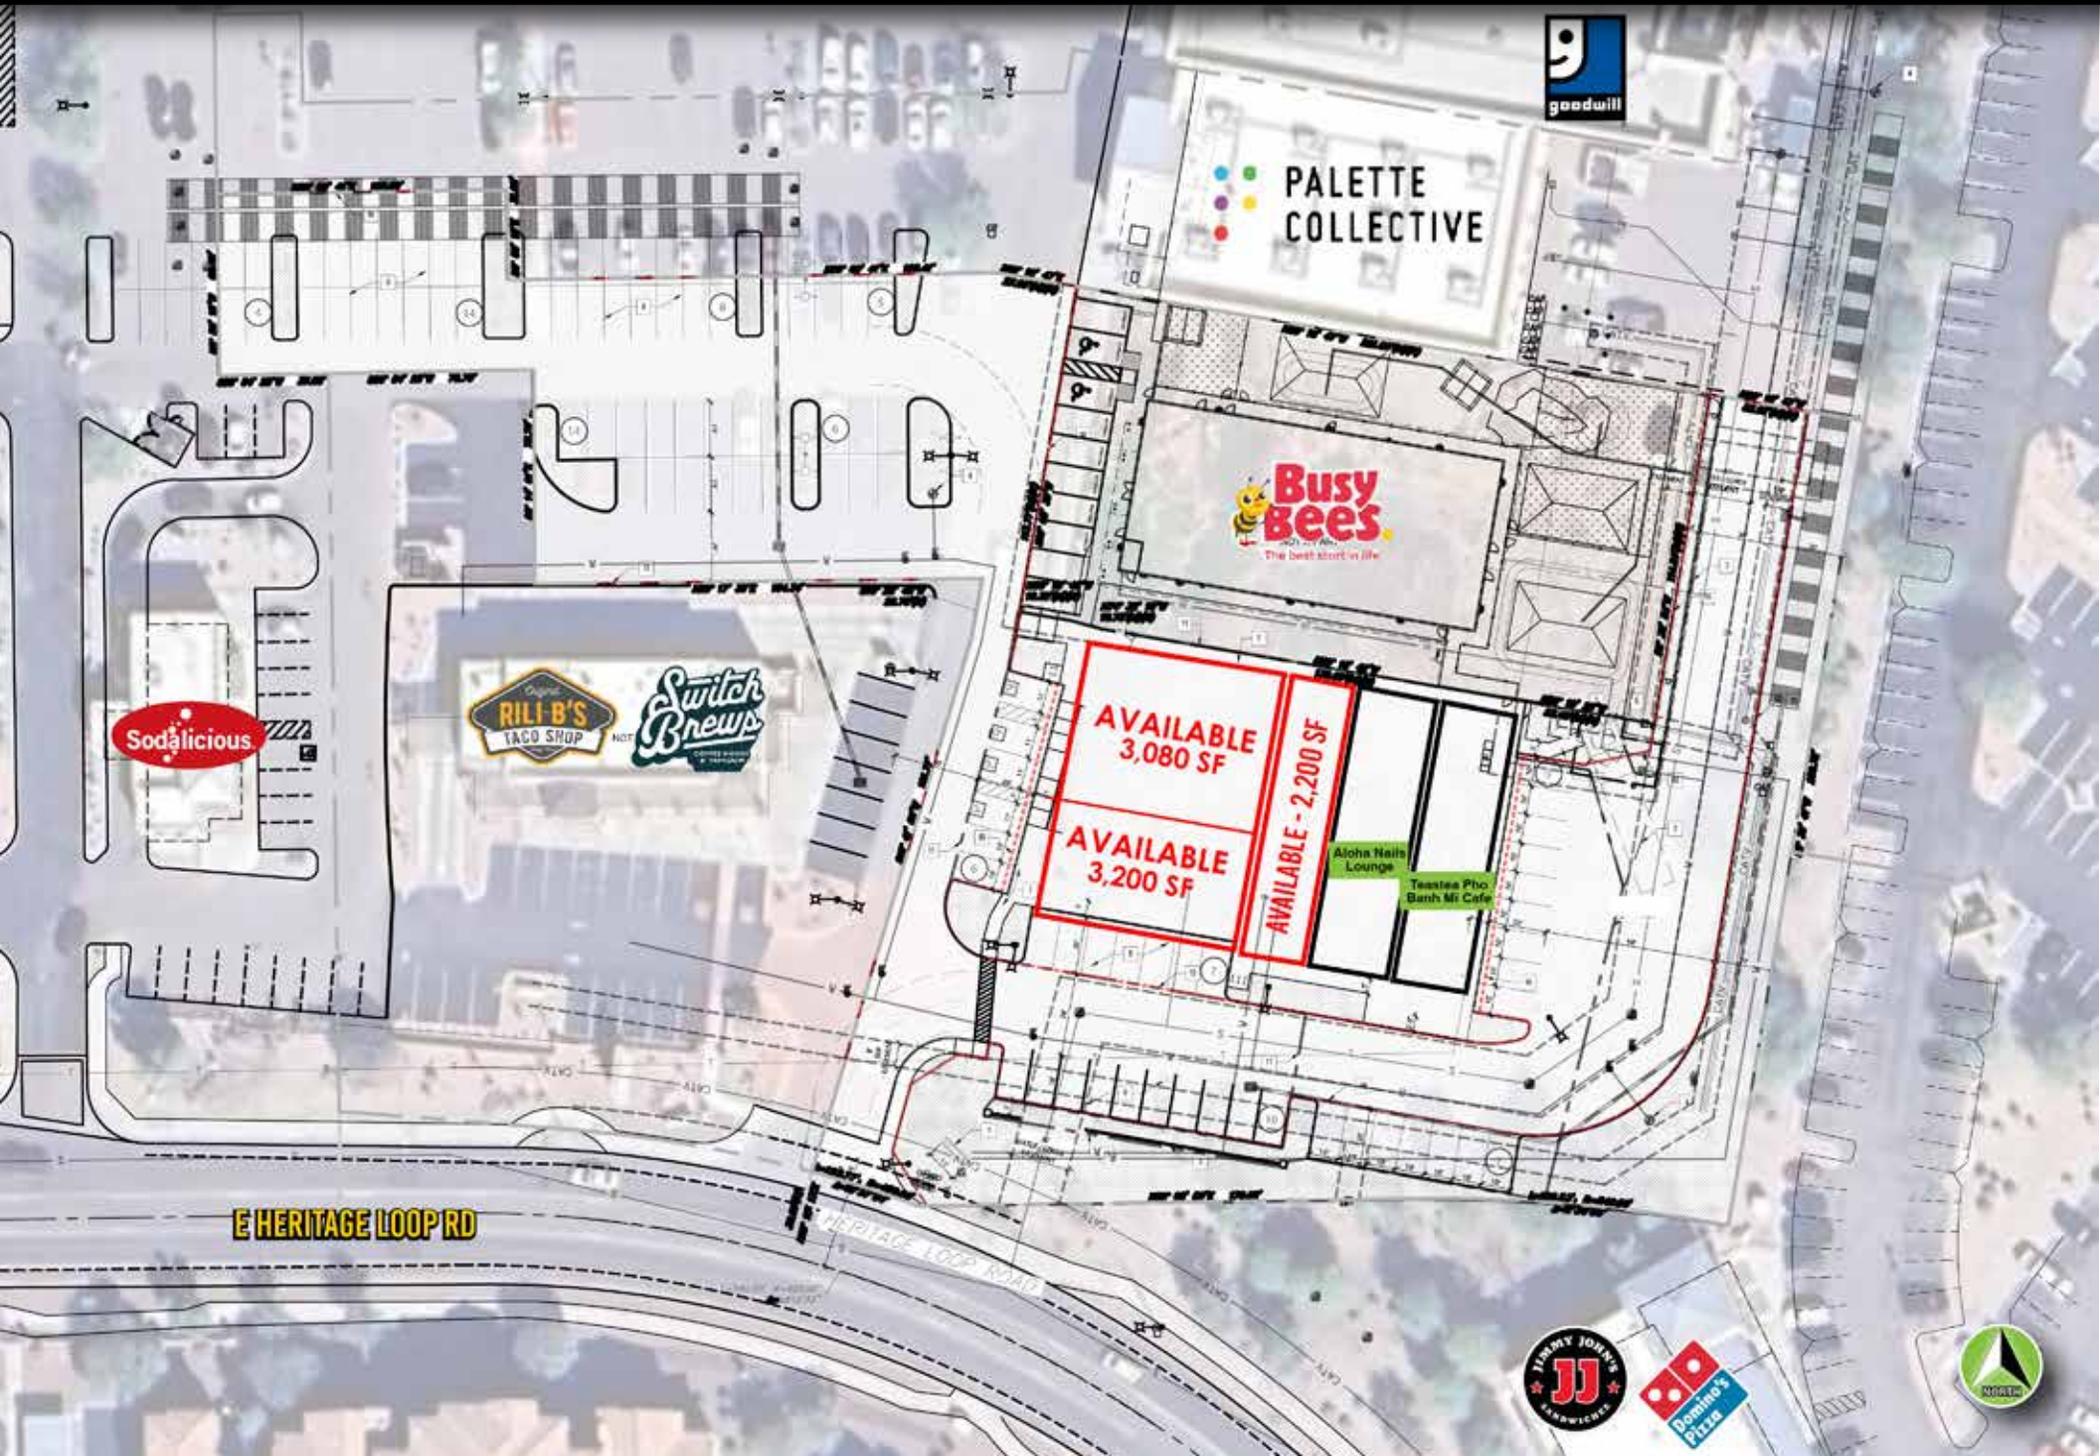

micro aerial



renderings



South View



West View



Southeast View

PROPERTY HIGHLIGHTS

- Join Teastea Pho and Aloha Nails
- Shadow-anchored by Walmart, Petco, Staples and more!
- Prime Queen Creek trade area, home to dozens of National and Regional Tenants
- Huge Average Household Incomes of over \$160,000

elevations




SOUTH ELEVATION

SCALE: 1/8" = 1'-0"




WEST ELEVATION

elevations

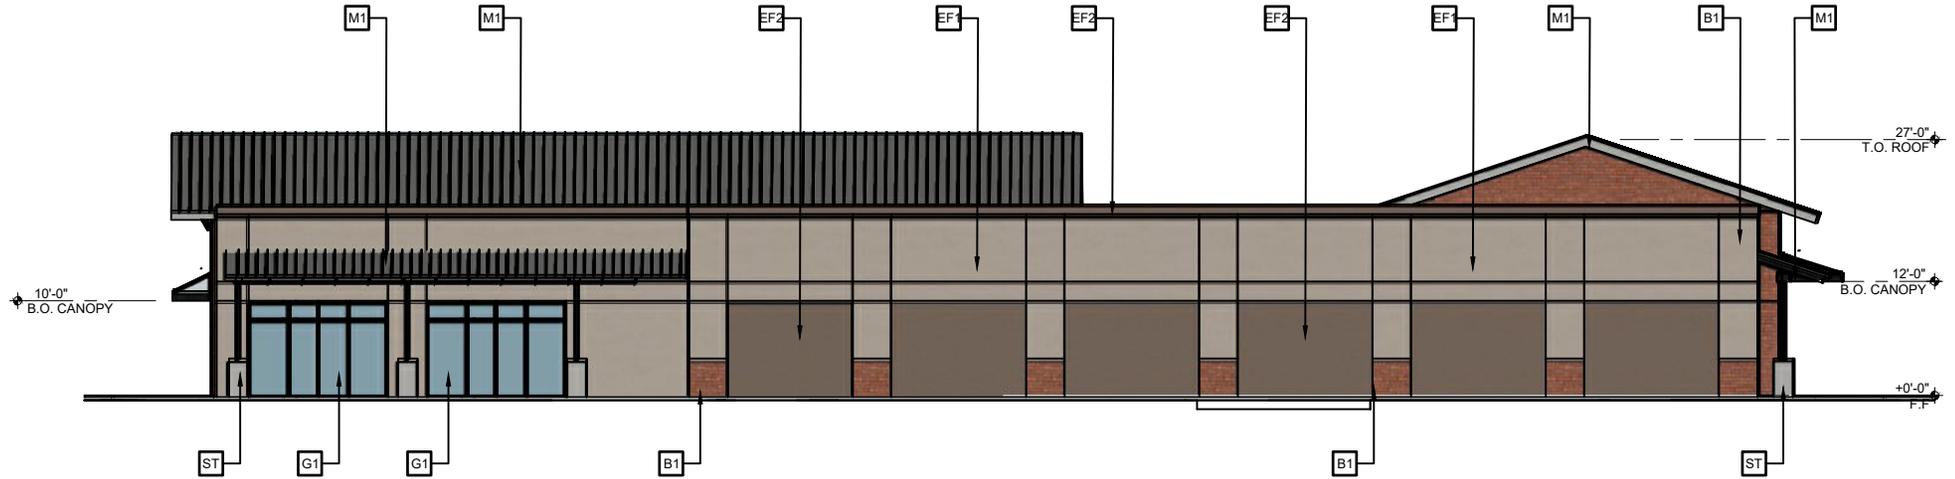

NORTH ELEVATION

SCALE: 1/8" = 1'-0"

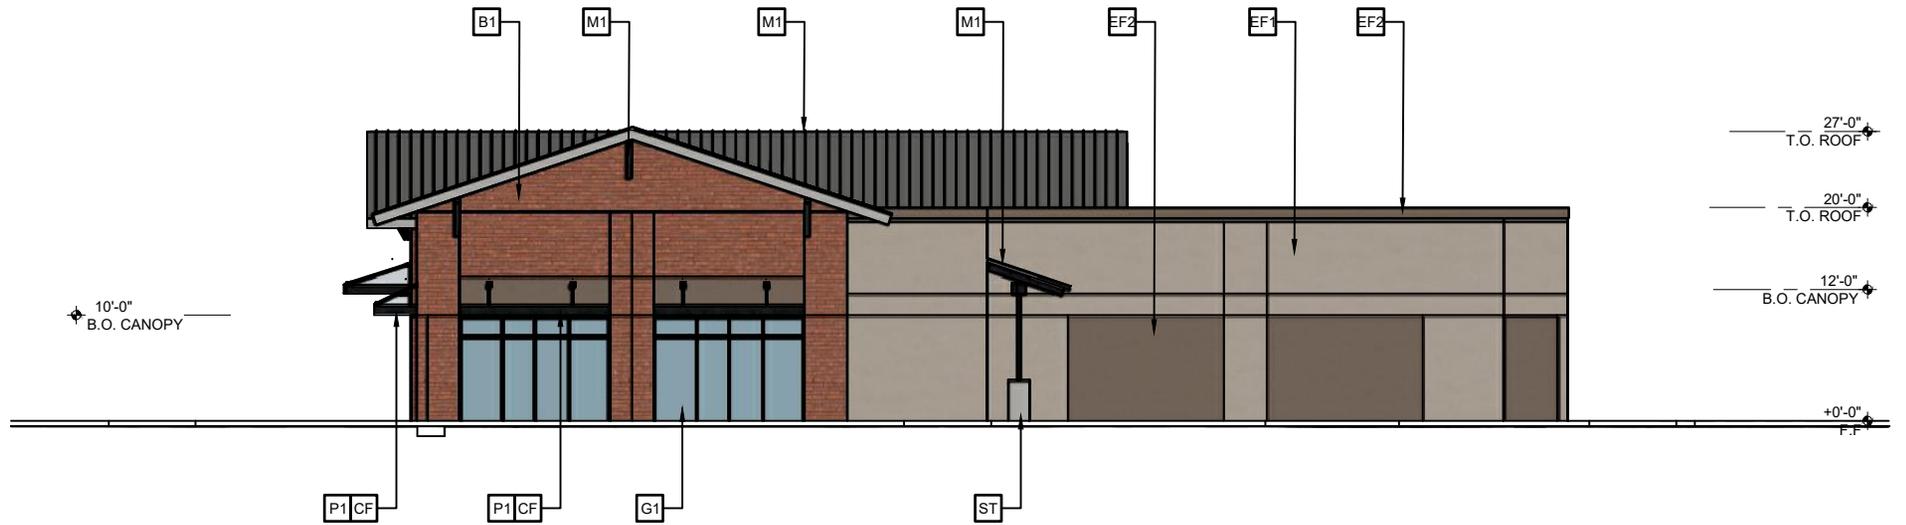

EAST ELEVATION

demographics

POPULATION	1 Mile	3 Mile	5 Mile
2020 Population	8,893	49,938	140,805
2025 Population	11,075	63,703	171,808
2030 Population	11,266	74,700	200,854
2025-2030 Projected Growth	0.3%	3.5%	3.4%
2025 Daytime Population	7,697	24,972	65,853


INCOME	1 Mile	3 Mile	5 Mile
2025 Average HH Income	\$156,497	\$181,178	\$162,776
2030 Average HH Income	\$158,232	\$183,781	\$162,985
2025 Per Capita Income	\$49,050	\$54,309	\$52,093
2030 Per Capita Income	\$50,367	\$56,044	\$53,251
2024 Median HH Income	\$131,607	\$143,232	\$130,254
2030 Median HH Income	\$132,292	\$144,275	\$129,600

HOUSEHOLDS	1 Mile	3 Mile	5 Mile
2020 Total Households	2,957	14,360	43,480
2025 Total Households	3,412	19,038	54,898
2030 Total Households	3,527	22,723	65,539

HOUSING	1 Mile	3 Mile	5 Mile
2025 Total Housing Units	3,717	20,659	59,318
2020 Total Housing Units	3,183	15,279	46,281
Annual Growth (2020 - 2025)	534	5,380	13,037
Housing Units Occupied (2025)	3,412	19,038	54,898
Units Owner - Occupied	2,457	16,863	46,305
Units - Renter Occupied	954	2,175	8,593
Housing Units Vacant (2025)	305	1,621	4,420



macro aerial

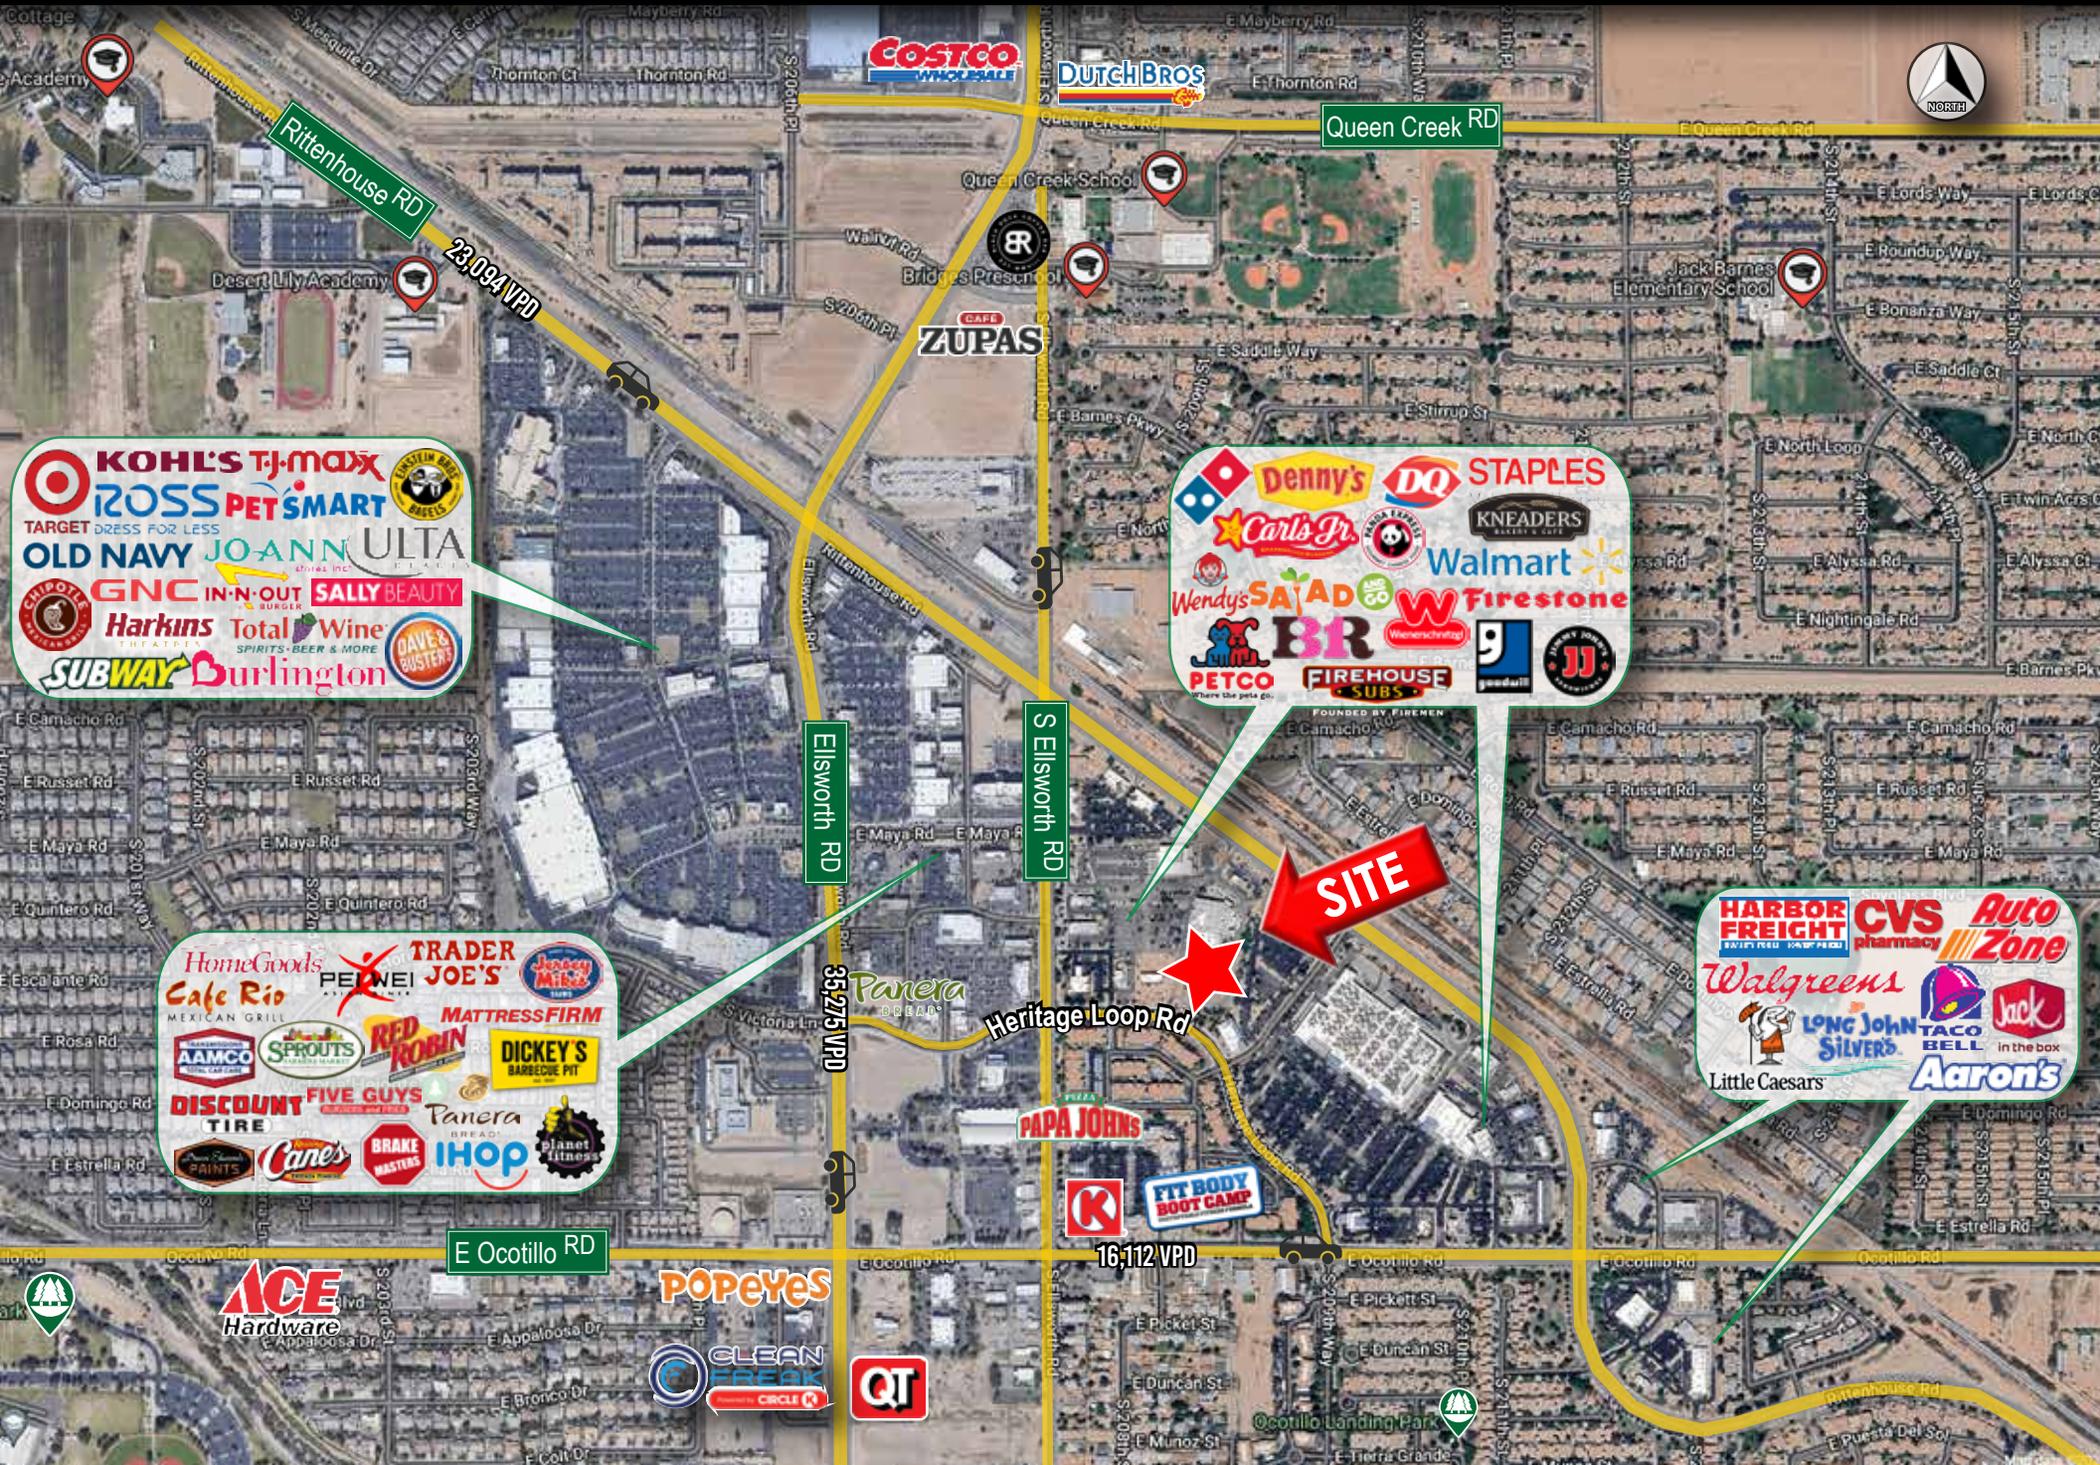

FOR MORE INFORMATION, PLEASE CONTACT:



AUSTIN PAYNE

Cell: 480.322.4264
austin.payne@dpcrc.com



MARTI WEINSTEIN

Cell: 224.612.2332
marti@dpcrc.com



7339 E. McDonald Drive
Scottsdale, AZ 85250
(O) 480.947.8800 | (F) 480.947.8830
www.dpcrc.com

HERITAGE TOWN SQUARE

NEC Ellsworth Road & Heritage Loop | Queen Creek, AZ