



ATRIUM
BUSINESS CENTER

1975

EL CAMINO REAL

MOUNTAIN VIEW

For Lease

Furnished Class A Office Suites
\$4.95/SF Full Service



CLICK FOR VIDEO TOUR



BRETT TAYLOR

408 282 3889
brett.taylor@colliers.com
CA License No. 01856608



Colliers



AVAILABLE SUITES

| Property Overview

| Location Map and Amenities

| Floorplan





FOR LEASE

Suite 101 / 8,141 SF

Suite 202 / 6,153 SF


Suite 305 / 4,101 SF

Furnished Class A Office Suites

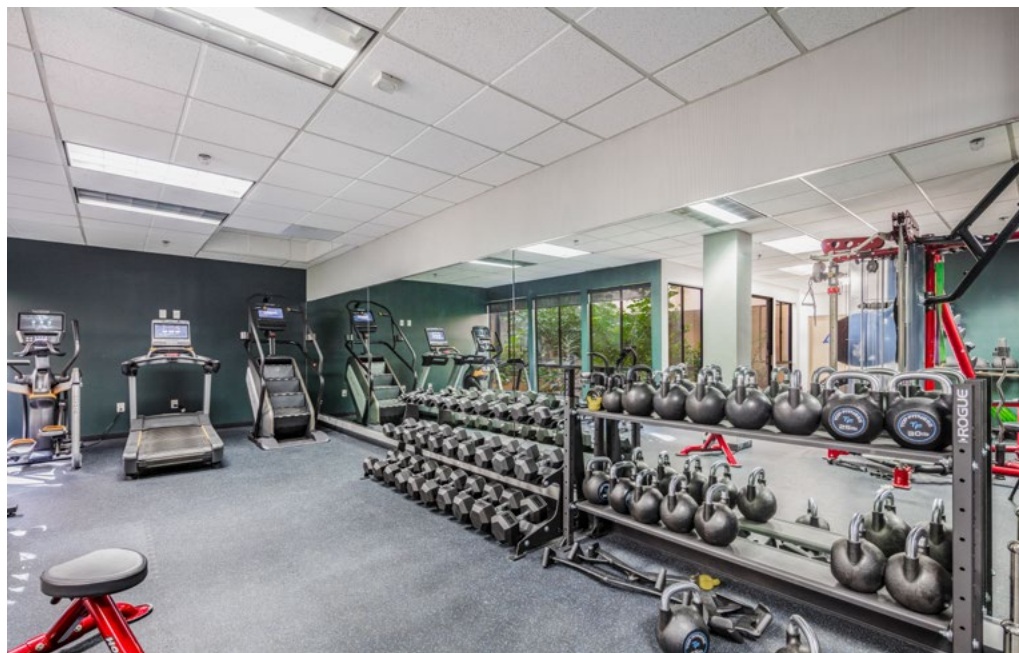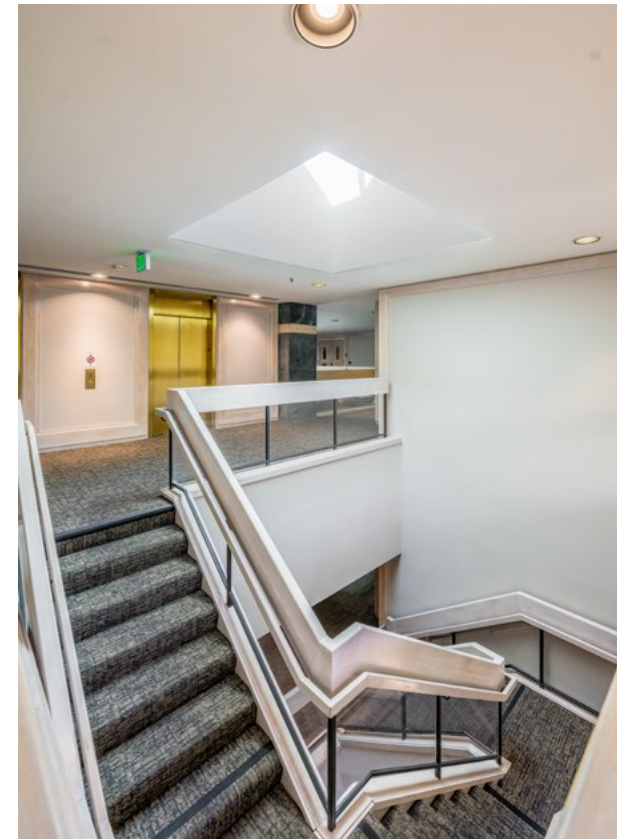


MODERN BUILDING RENOVATIONS

including new fitness center with showers & lockers, new restrooms, and new market-ready finishes.

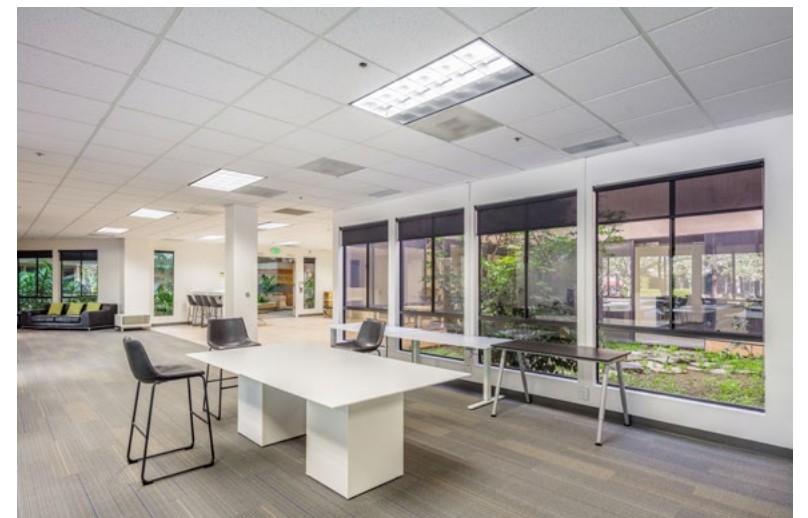

PLUG & PLAY SUITES

with sit-stand desks and conference room furniture.

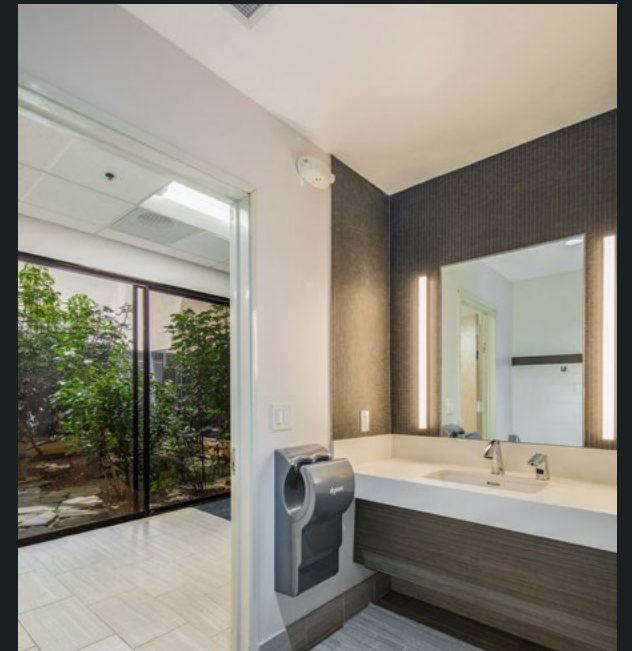

AIRY & BRIGHT OFFICE SPACE

with glass on all four sides. Operable windows & outdoor balcony off kitchen area.



Available Suites | **PROPERTY OVERVIEW** | Location Map and Amenities | Floorplan



\$4.95 per SF full service.

AVAILABLE NOW, call to tour.



AMENITIES


1. Hobee's Palo Alto
Su Hong Eatery-Palo Alto
2. Rojoz Gourmet Wraps
3. Chipotle
Rengstorff Pho
4. Las Muchachas Restaurant
5. Beta Cafe
6. Heritage Cafe
Cafe Slice
7. The Country Deli
Cucina Venti
Sunny Bowl
8. Amber India
9. Hobee's
10. Maldonado's Pizzeria
ViVe Sol
Passage to India
11. Chipotle
Panera Bread
12. Garden Fresh
Frankie Johnnie & Luigi Too
13. Morocco's Restaurant
Amber Cafe
14. Yam Leaf Bistro
15. Sushi Tomi
Cascal
Kirin Chinese Restaurant
Chez TJ
Xanh
Fu Lam Mum
Bangkok Spoon
Pho To CHau
Yakko Japanese Restaurant
New Mongolian BBQ
Sushi Tomi
Shiva's Indian REstaurant
Casa Lupe
Sakoon
Tied House

 **Caltrain Route**




Drawings Not Exact, Not to Scale.

Suite 101:
±8,141 SF

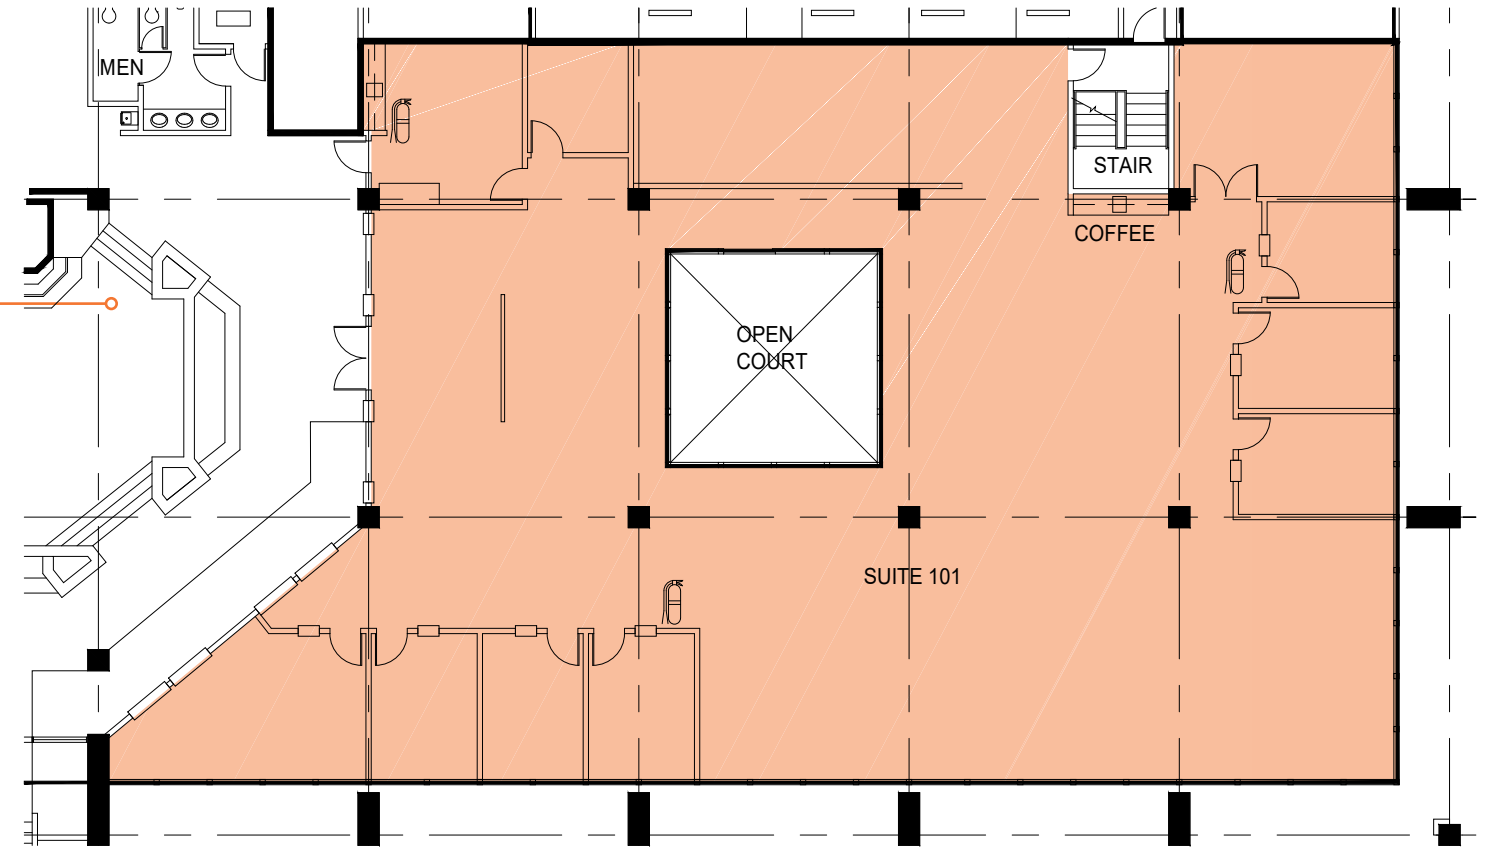


Suite 202:
±6,153 SF

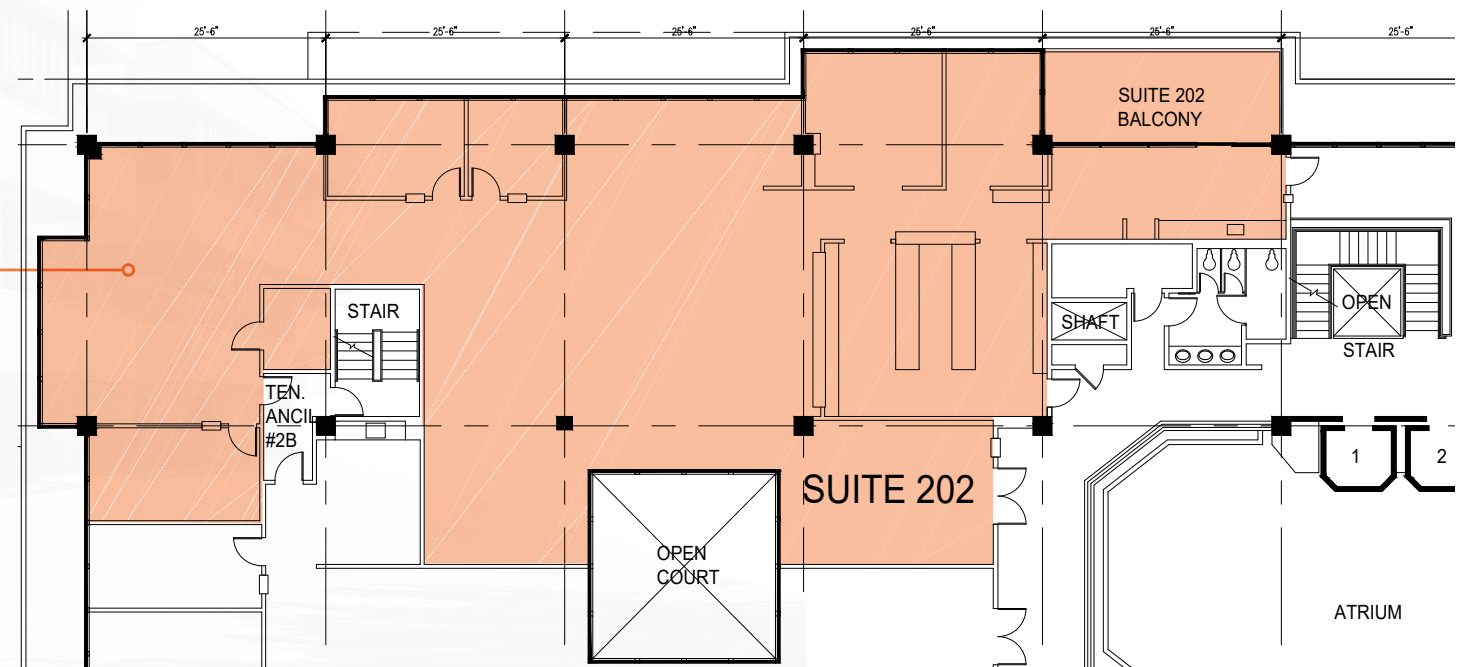



Drawings Not Exact, Not to Scale.

Suite 305:
±4,101 SF

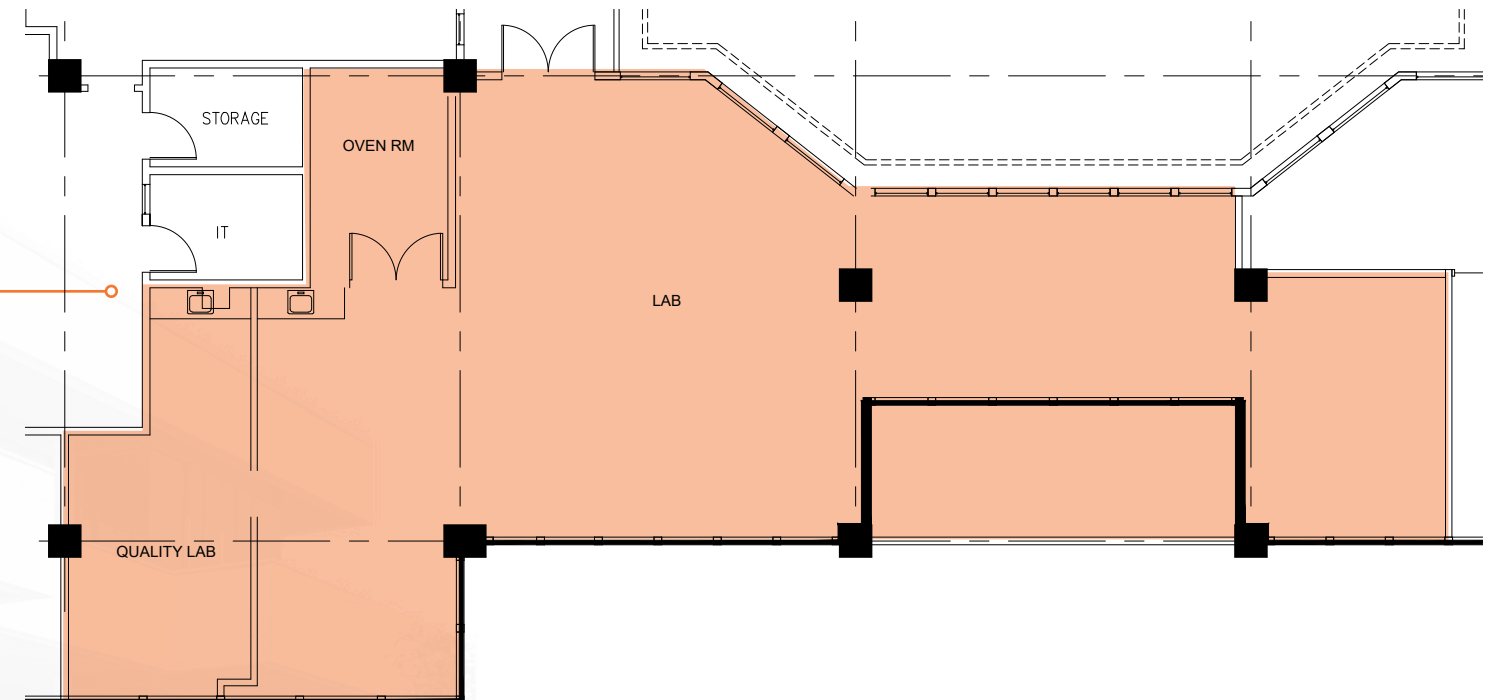



ATRIUM
BUSINESS CENTER

1975

EL CAMINO REAL

MOUNTAIN VIEW



CLICK FOR VIDEO TOUR



BRETT TAYLOR

408 282 3889
brett.taylor@colliers.com
CA License No. 01856608

225 W Santa Clara Street
Suite 1000
San Jose, CA 95113
Main: +1 408 282 3800
colliers.com/siliconvalley



This document/email has been prepared by Colliers for advertising and general information only. Colliers makes no guarantees, representations or warranties of any kind, expressed or implied, regarding the information including, but not limited to, warranties of content, accuracy and reliability. Any interested party should undertake their own inquiries as to the accuracy of the information. Colliers excludes unequivocally all inferred or implied terms, conditions and warranties arising out of this document and excludes all liability for loss and damages arising there from. This publication is the copyrighted property of Colliers and/or its licensor(s). © 2025. All rights reserved. This communication is not intended to cause or induce breach of an existing listing agreement.

Colliers