


** PRE-EXISTING DISTURBANCE IN ACCORDANCE WITH PLAN OF SURVEY BY SENeca SURVEYING CO., INC. DATED 12/12/1996.

* PRE-EXISTING DWELLING IN ACCORDANCE WITH PLAN OF SURVEY BY SENeca SURVEYING CO., INC. DATED 12/12/1996.


OTHER NOW OR FORMERLY GRAVEL, STONE AND/OR OTHER MATERIALS AS PER THE PROPERTY OWNER (TO BE REMOVED)

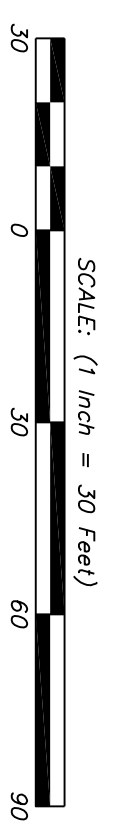

No.	Date	Revision	By	CHK.
2	11/25/19	REVISED AS PER INTERNAL REVIEW	RS	MG
1	9/4/19	REVISED AS PER INTERNAL REVIEW	RS	MG

- NOTE:**
- ALL EXISTING STRUCTURES ON-SITE TO BE DEMOLISHED AND REMOVED, UNLESS OTHERWISE NOTED (I.E., BUILDING 1, LOCATED OUTSIDE 150' RIPARIAN BUFFER).
 - WITHIN THE 150' RIPARIAN BUFFER, AREAS OF STRUCTURES TO BE REMOVED:
 - BUILDINGS 11,344.5 SQUARE FEET
 - GRAVEL/STONE/BLIND 16,215.6 SQUARE FEET
 TOTAL AREA OF STRUCTURES 28,748.6 SQUARE FEET
 - WITHIN THE 150' RIPARIAN BUFFER, THE AREA OF DEBRIS TO BE REMOVED IS 6,215.7 SQUARE FEET.

CONCEPTUAL PLAN
TAX LOT 7 BLOCK 139
 TAX MAP SHEET NO. 7.28
 HOWELL TOWNSHIP
 MONMOUTH COUNTY, NEW JERSEY
DEMOLITION PLAN

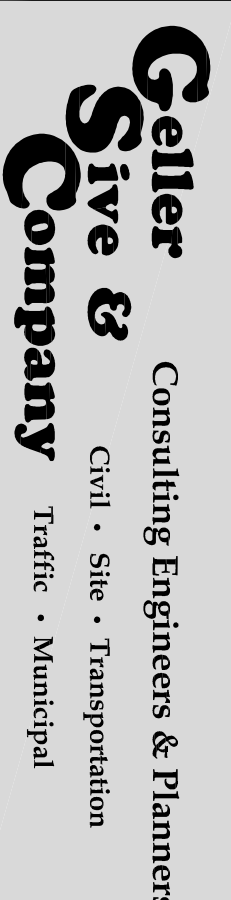

Office Location:
 958 Adelphia Road
 Adelphia, NJ 07710
 Certificate of Authorization No. 24C28105200

Mailing Address:
 PO Box 249
 Adelphia, NJ 07710
 www.gslsivc.com

Phone: 732-462-7919

ROBERT D. SIVE
 N.J. Professional Engineer No. 43816

DATE	SCALE	SHEET	JOB NUMBER
6/18/19	1" = 30'	2 OF 4	2683

DESIGNED BY: GC
 CHECKED BY: MG