

PROPOSED FACILITIES

E 93rd AVE & CONNECTICUT DR, MERRILLVILLE, INDIANA

JANUARY 09, 2024 #2400.

Brant Jeff Brant
companies

Design, Build, Construction Management Services

219-865-9900, ext.103
 Fax: 219-865-9995
 Cell: 219-712-5418
 jbrant@brantco.com

www.brantco.com

BROADWAY

LANDSCAPE BERM AREA

LANDSCAPE BERM AREA


PROPOSED FACILITY #2
90,000 SQ.FT.

PROPOSED FACILITY #1
40,500 SQ.FT.

E 93rd AVE

CONNECTICUT DR

DATA:
SITE AREA: ±463,956 SQ.FT.
±10.65 ACRES

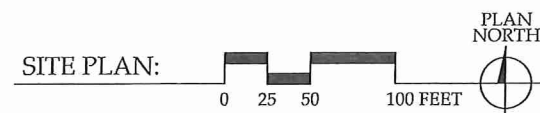

PROPOSED FACILITIES


E 93rd AVE & CONNECTICUT DR, MERRILLVILLE, INDIANA

Brant Jeff Brant
companies
Design, Build, Construction Management Services


219-865-9900, ext.103
Fax: 219-865-9995
Cell: 219-712-5418
jbrant@brantco.com

JANUARY 09, 2024 #2400:


www.brantco.com

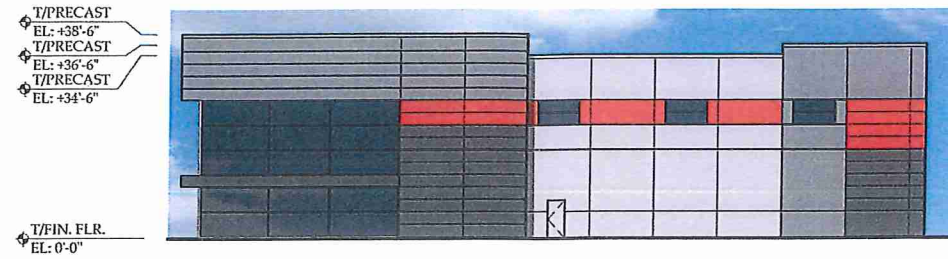

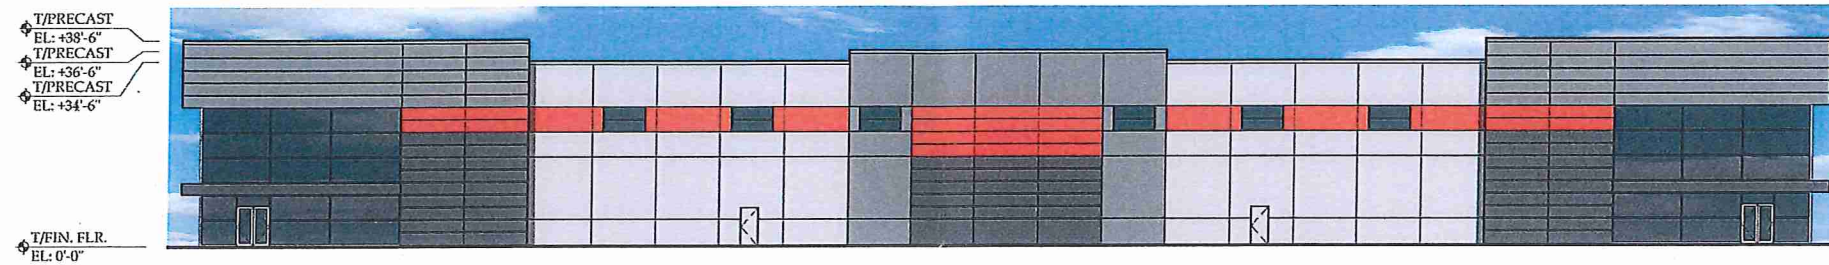


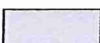
NORTH ELEVATION:

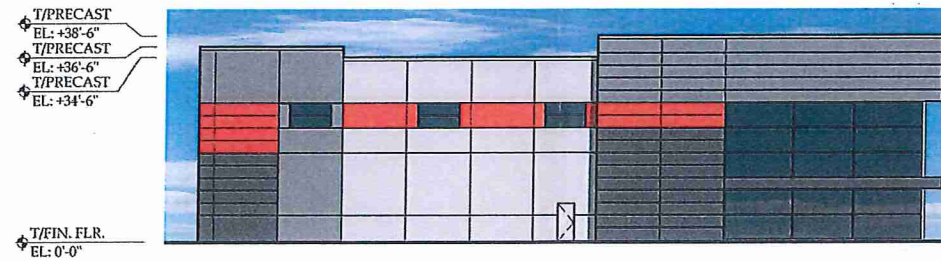


EAST ELEVATION:




SOUTH ELEVATION:

	ACCENT COLOR: SHERWIN WILLIAMS REAL RED SW6868
	DARK FIELD COLOR: SHERWIN WILLIAMS PEPPERCORN SW7674
	LIGHT FIELD COLOR: SHERWIN WILLIAMS CITYSCAPE SW7067
	WHITE FIELD COLOR: SHERWIN WILLIAMS PASSIVE SW7064

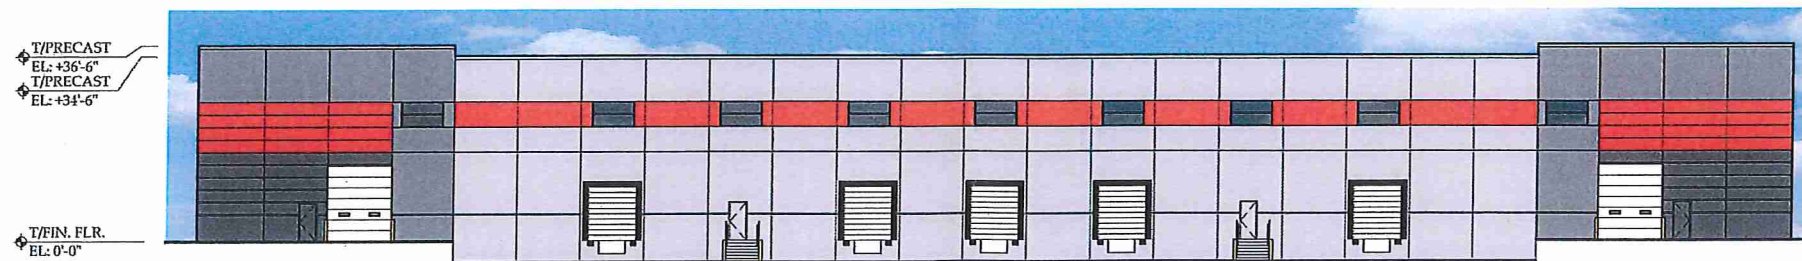

WEST ELEVATION:

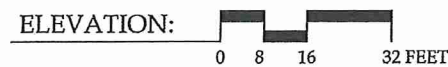

PROPOSED FACILITY #1

E 93rd AVE & CONNECTICUT DR, MERRILLVILLE, INDIANA


JANUARY 31, 2024 #2400E

Brant Jeff Brant
companies


Design, Build, Construction Management Services

219-865-9900, ext.103
Fax: 219-865-9995
Cell: 219-712-5418
jbrant@brantco.com


www.brantco.com

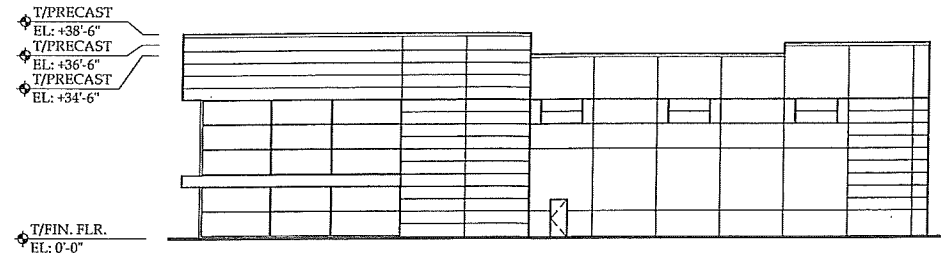



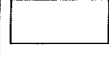

NORTH ELEVATION:

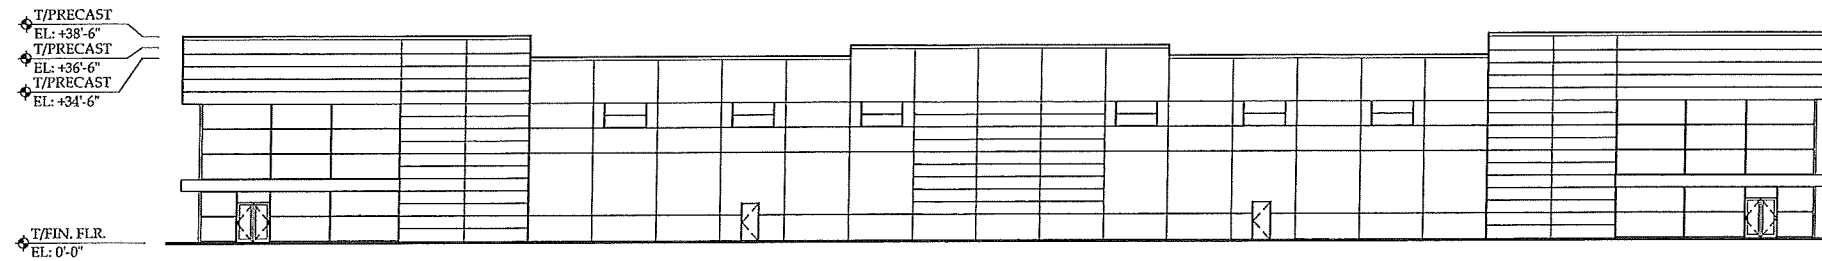


EAST ELEVATION:

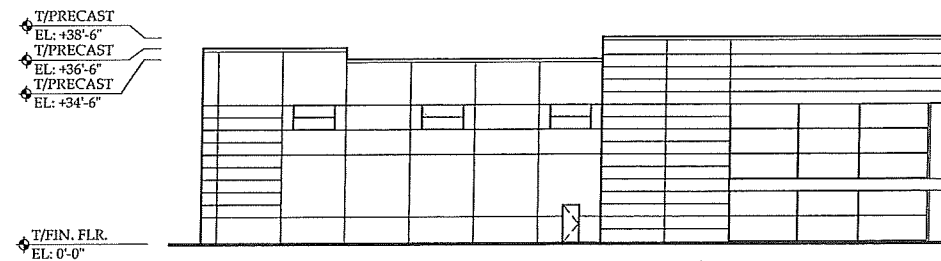


SOUTH ELEVATION:

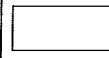	ACCENT COLOR: SHERWIN WILLIAMS REAL RED SW6868
	DARK FIELD COLOR: SHERWIN WILLIAMS PEPPERCORN SW7674
	LIGHT FIELD COLOR: SHERWIN WILLIAMS CITYSCAPE SW7067
	WHITE FIELD COLOR: SHERWIN WILLIAMS PASSIVE SW7064

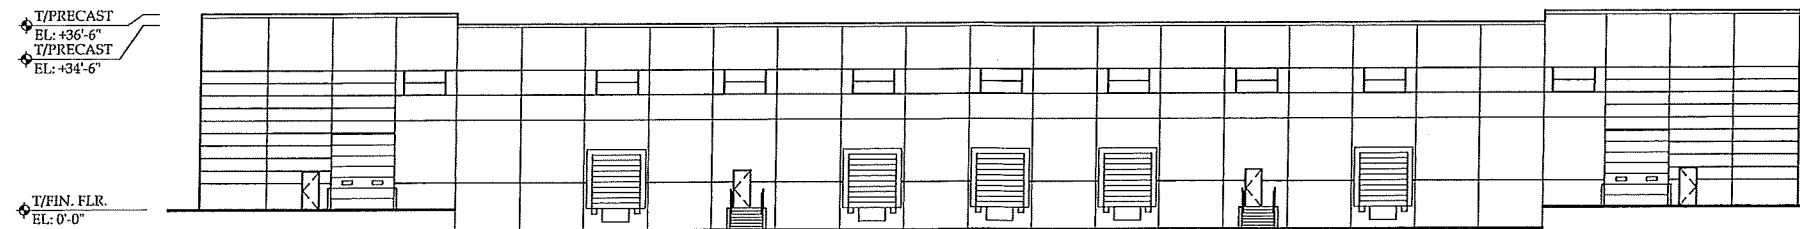

WEST ELEVATION:

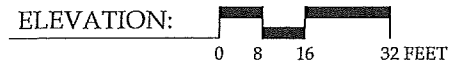

PROPOSED FACILITY #1

E 93rd AVE & CONNECTICUT DR, MERRILLVILLE, INDIANA

JANUARY 31, 2024 #24005

Brant Jeff Brant
companies

Design, Build, Construction Management Services


219-865-9900, ext.103

Fax: 219-865-9995


Cell: 219-712-5418

jbrant@brantco.com


www.brantco.com

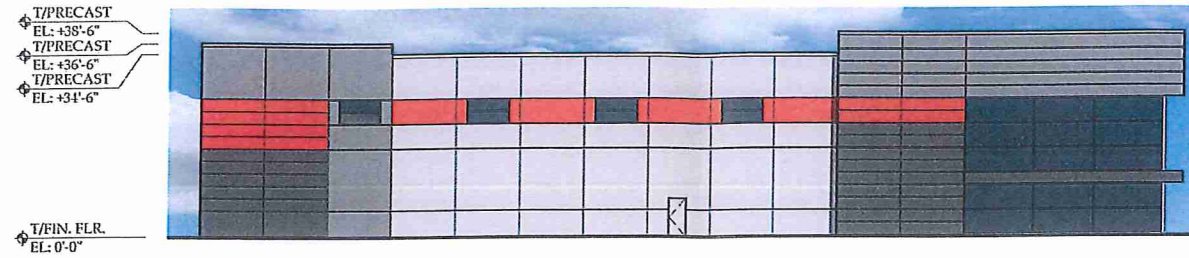

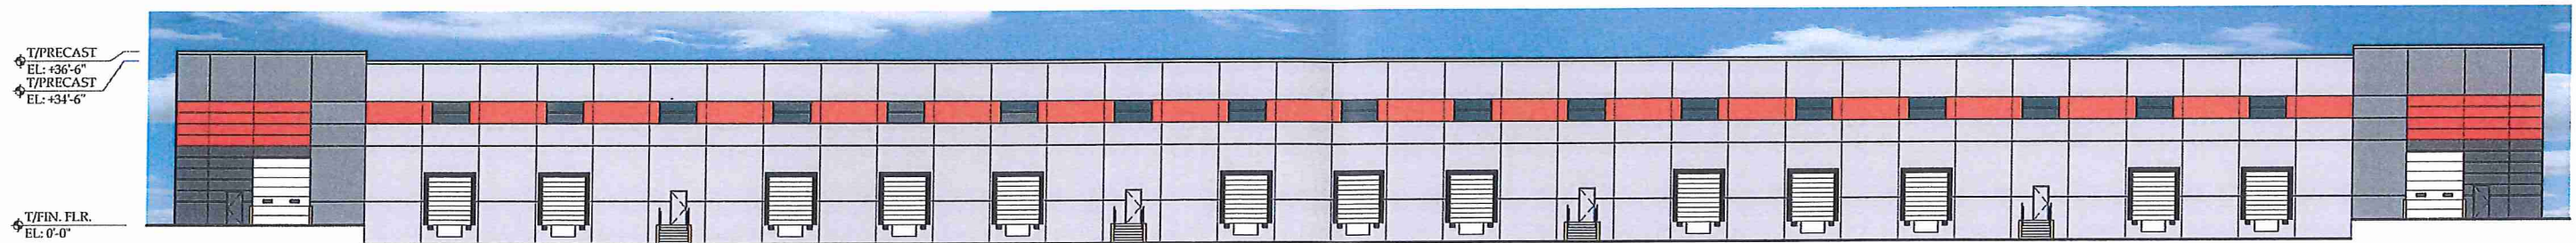


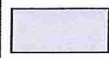
NORTH ELEVATION:

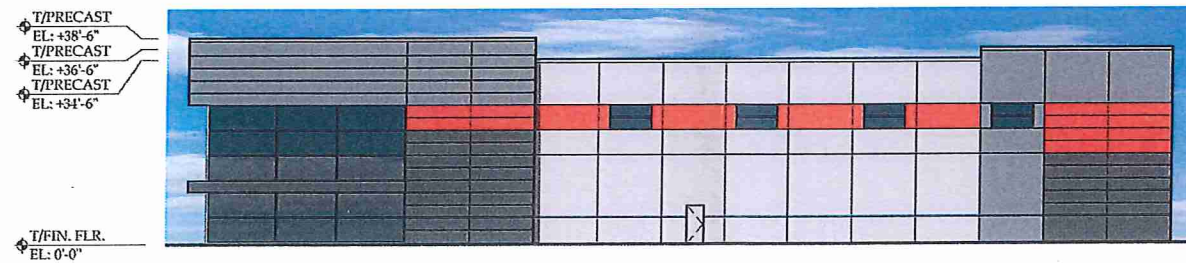


EAST ELEVATION:



SOUTH ELEVATION:

	ACCENT COLOR: SHERWIN WILLIAMS REAL RED SW6868
	DARK FIELD COLOR: SHERWIN WILLIAMS PEPPERCORN SW7674
	LIGHT FIELD COLOR: SHERWIN WILLIAMS CITYSCAPE SW7067
	WHITE FIELD COLOR: SHERWIN WILLIAMS PASSIVE SW7064

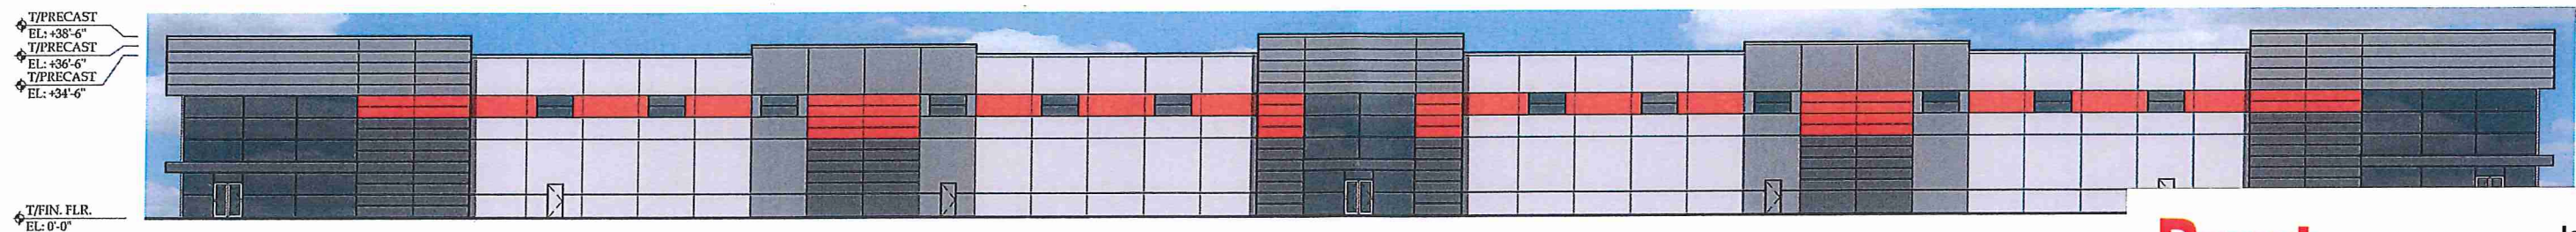

WEST ELEVATION:


Brant Jeff Brant
 companies
 Design, Build, Construction Management Services

PROPOSED FACILITY #2
 E 93rd AVE & CONNECTICUT DR, MERRILLVILLE, INDIANA


JANUARY 31, 2024 #24005

219-865-9900, ext.103
 Fax: 219-865-9995
 Cell: 219-712-5418
 jbrant@brantco.com


www.brantco.com

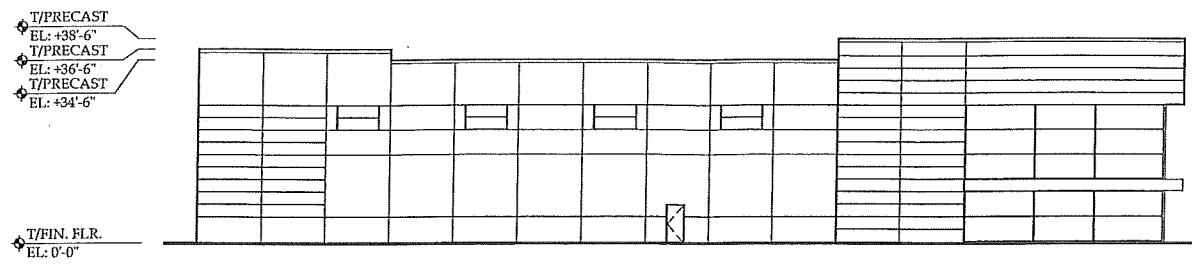



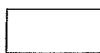

NORTH ELEVATION:

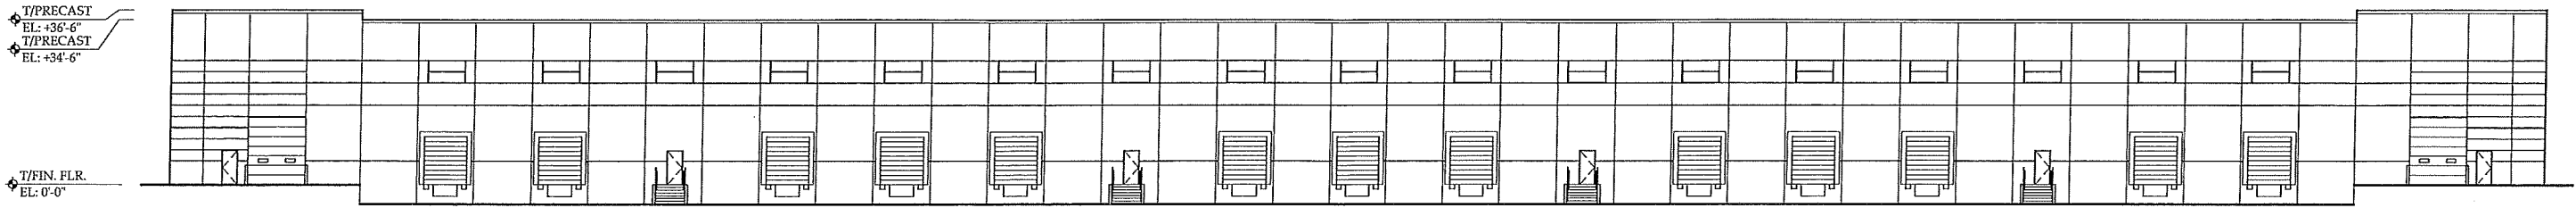


EAST ELEVATION:

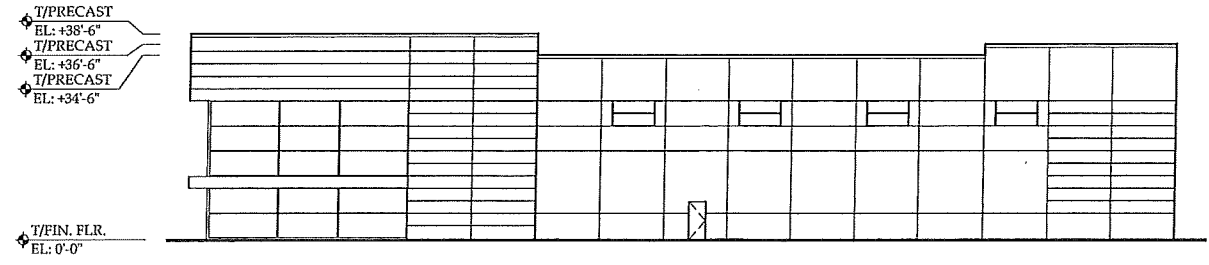

SOUTH ELEVATION:

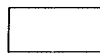	ACCENT COLOR: SHERWIN WILLIAMS REAL RED SW6868
	DARK FIELD COLOR: SHERWIN WILLIAMS PEPPERCORN SW7674
	LIGHT FIELD COLOR: SHERWIN WILLIAMS CITYSCAPE SW7067
	WHITE FIELD COLOR: SHERWIN WILLIAMS PASSIVE SW7064

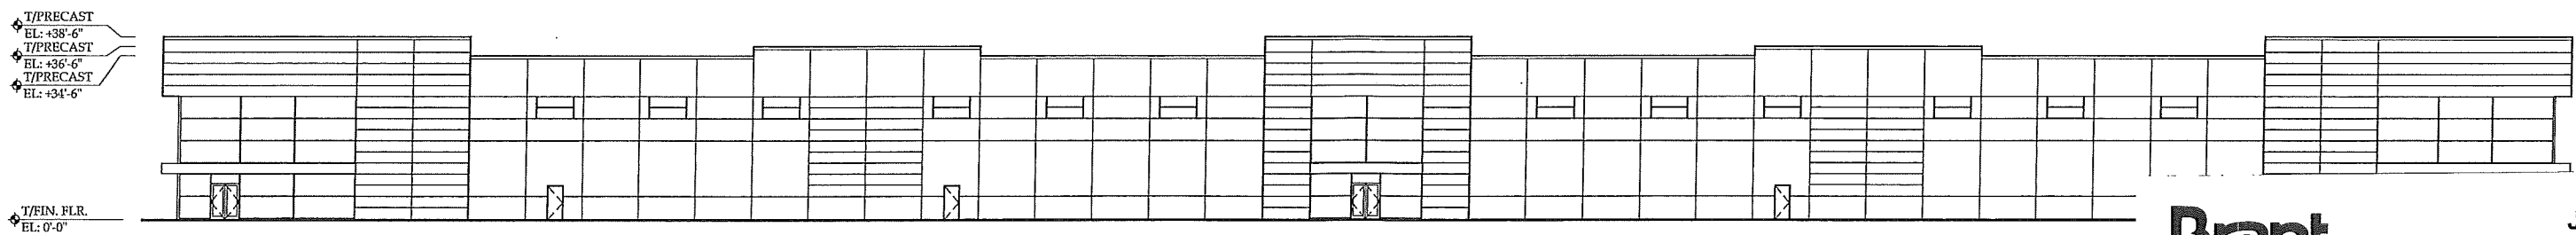

WEST ELEVATION:

Brant Jeff Brant
 companies
 Design, Build, Construction Management Services

PROPOSED FACILITY #2

E 93rd AVE & CONNECTICUT DR, MERRILLVILLE, INDIANA

JANUARY 31, 2024 #24005

219-865-9900, ext.103
 Fax: 219-865-9995
 Cell: 219-712-5418
 jbrant@brantco.com

www.brantco.com