





## OCCUPANT LOAD CALCULATIONS

Name	Occ Function	Area	Occ Load Factor	Occ Load	Building
PICKLEBALL					
PICKLEBALL CIRCULATION		1817 SF	150	13	PICKLEBALL
PICKLEBALL COURT		880 SF	15	4	PICKLEBALL
					17
WAREHOUSE					
RECEPTION / RETAIL		658 SF	60	11	WAREHOUSE
ELECTRICAL / STORAGE		120 SF	300	1	WAREHOUSE
WALK-IN COOLER		106 SF	300	1	WAREHOUSE
BAR AREA		146 SF	200	1	WAREHOUSE
RESTROOMS		546 SF	15	37	WAREHOUSE
RESTROOMS / UTILITY		150 SF	5	5	WAREHOUSE
CIRCULATION		686 SF	150	6	WAREHOUSE
BAR SEATING		89 SF	15	8	WAREHOUSE
EXTERIOR SEATING AREA		401 SF	15	28	WAREHOUSE
STORAGE / MECHANICAL		963 SF	300	5	WAREHOUSE
EXTERIOR CIRCULATION		502 SF	150	4	WAREHOUSE
STORAGE		367 SF	300	5	WAREHOUSE
					110

SUNARC  
ARCHITECTURE

1726 W CYPRESS ST.  
1726 W CYPRESS ST.  
TAMPA, FL 33606

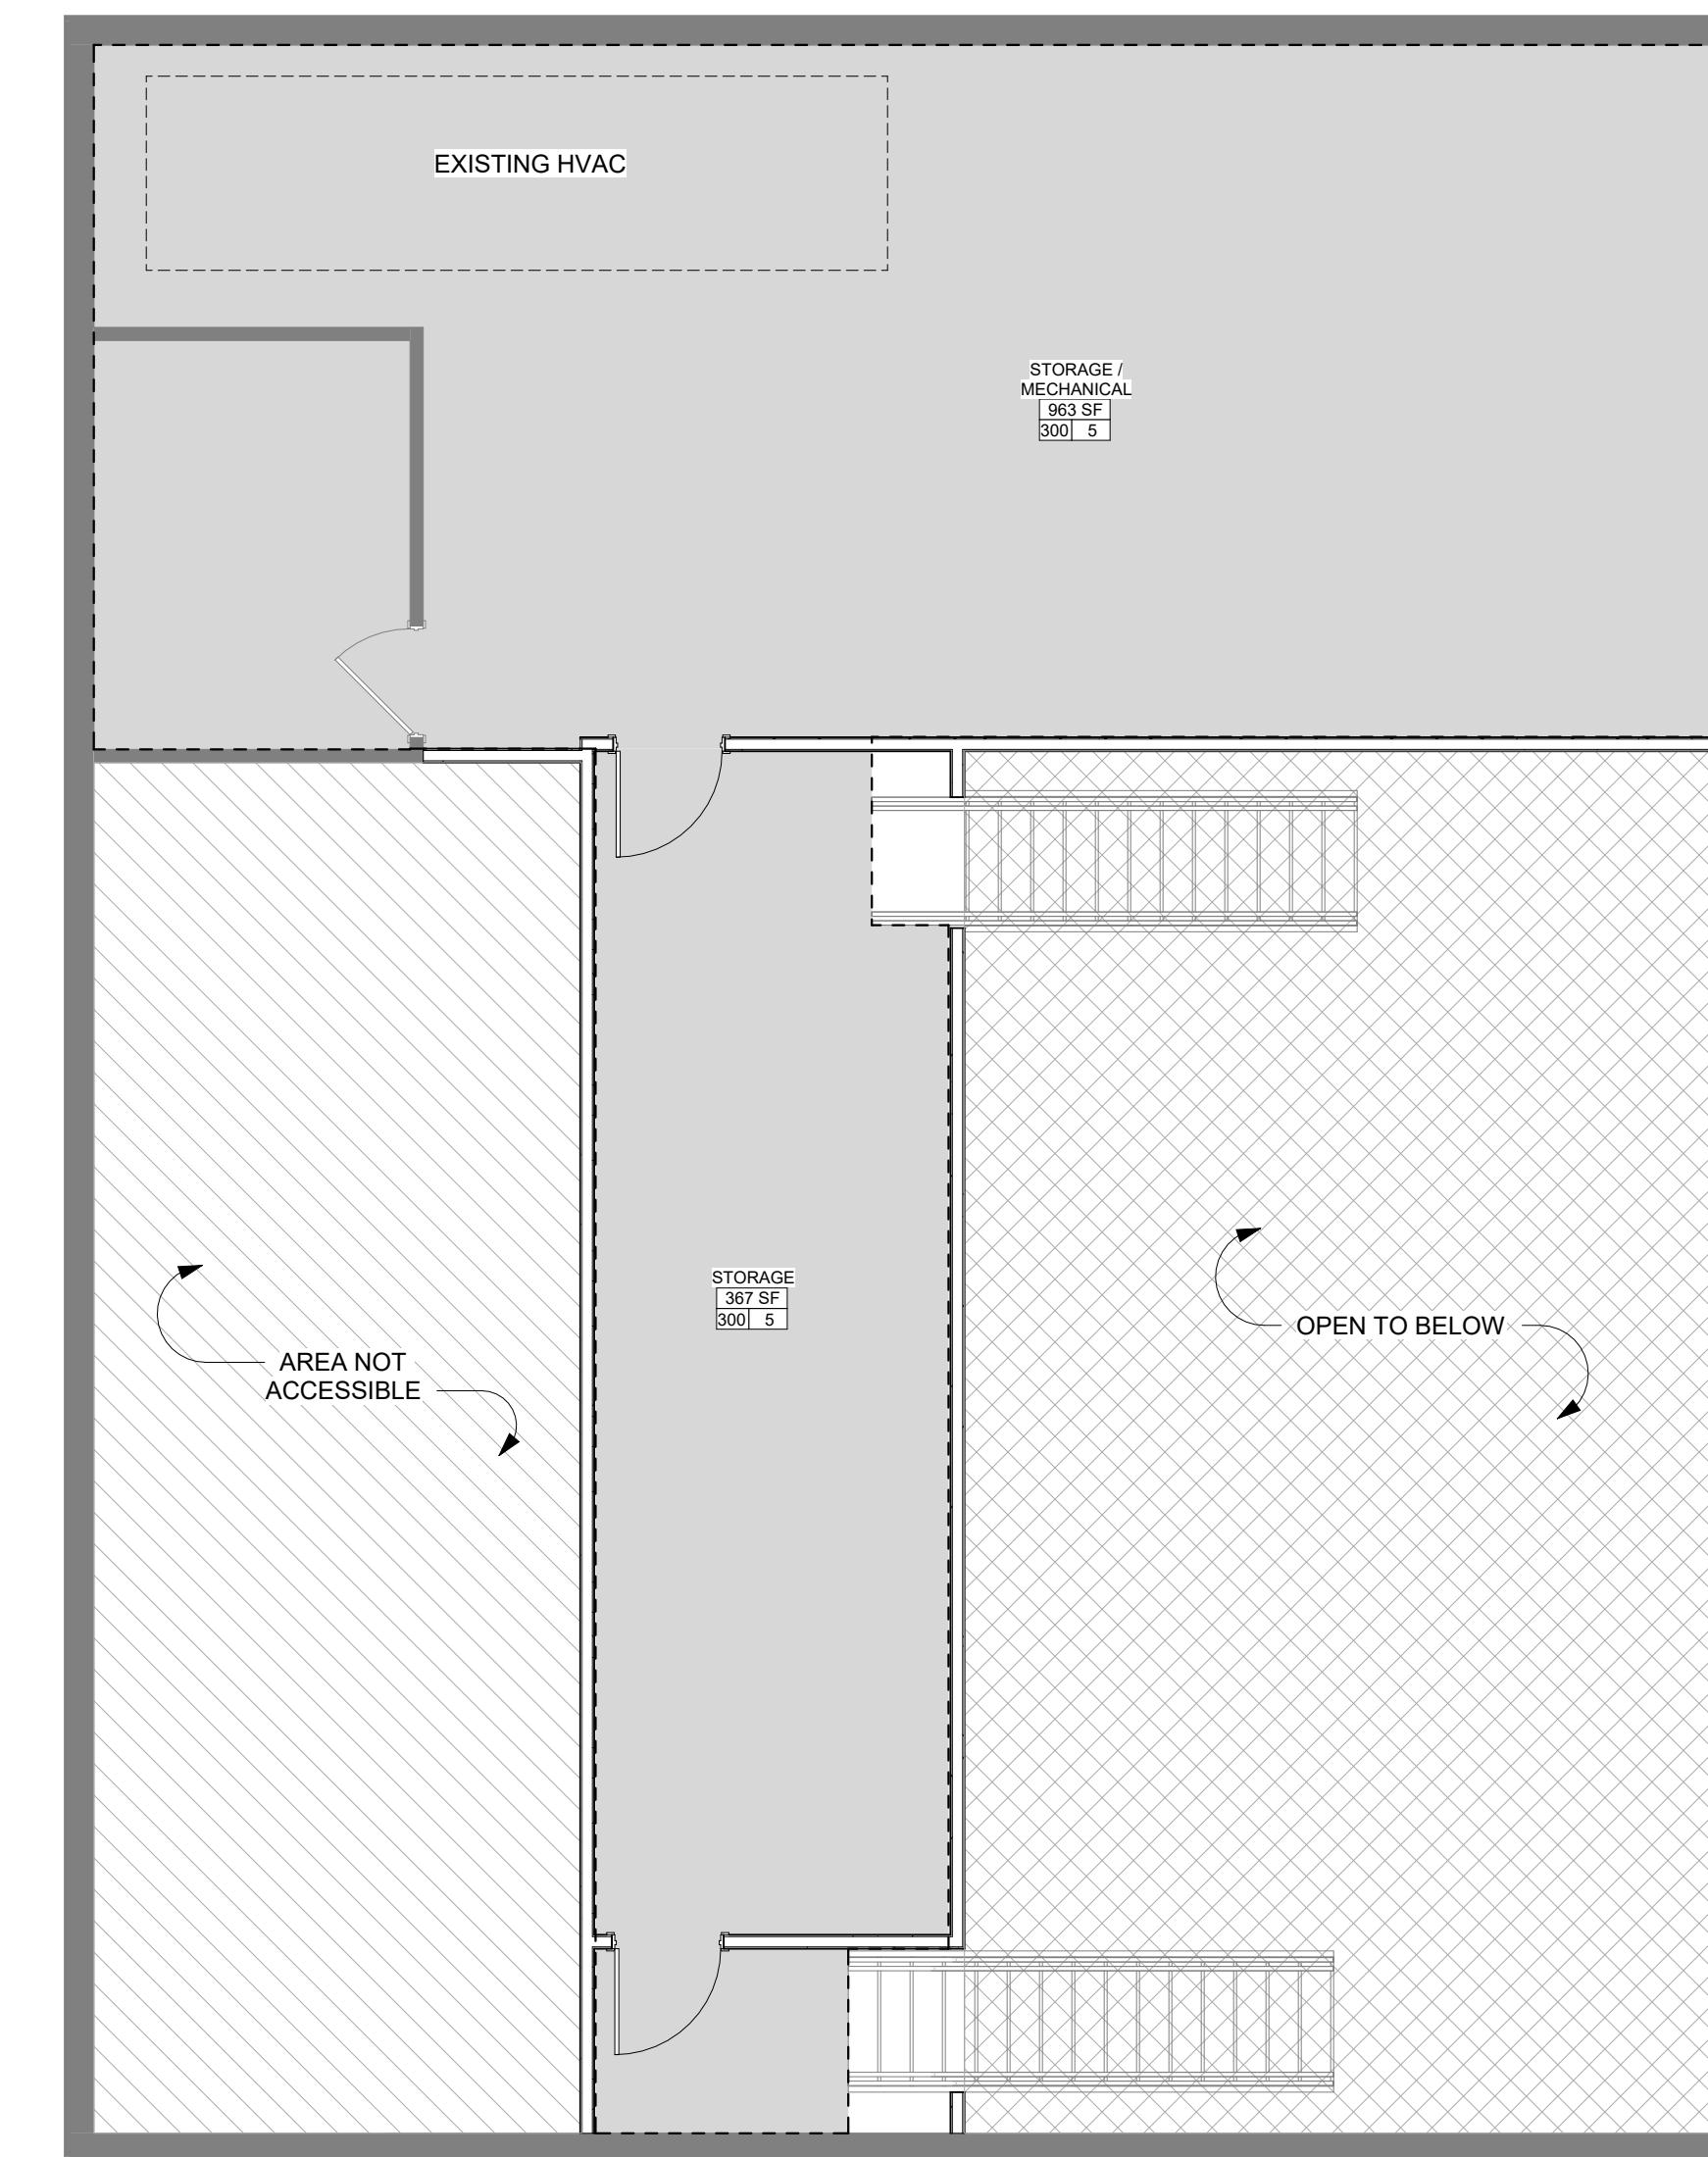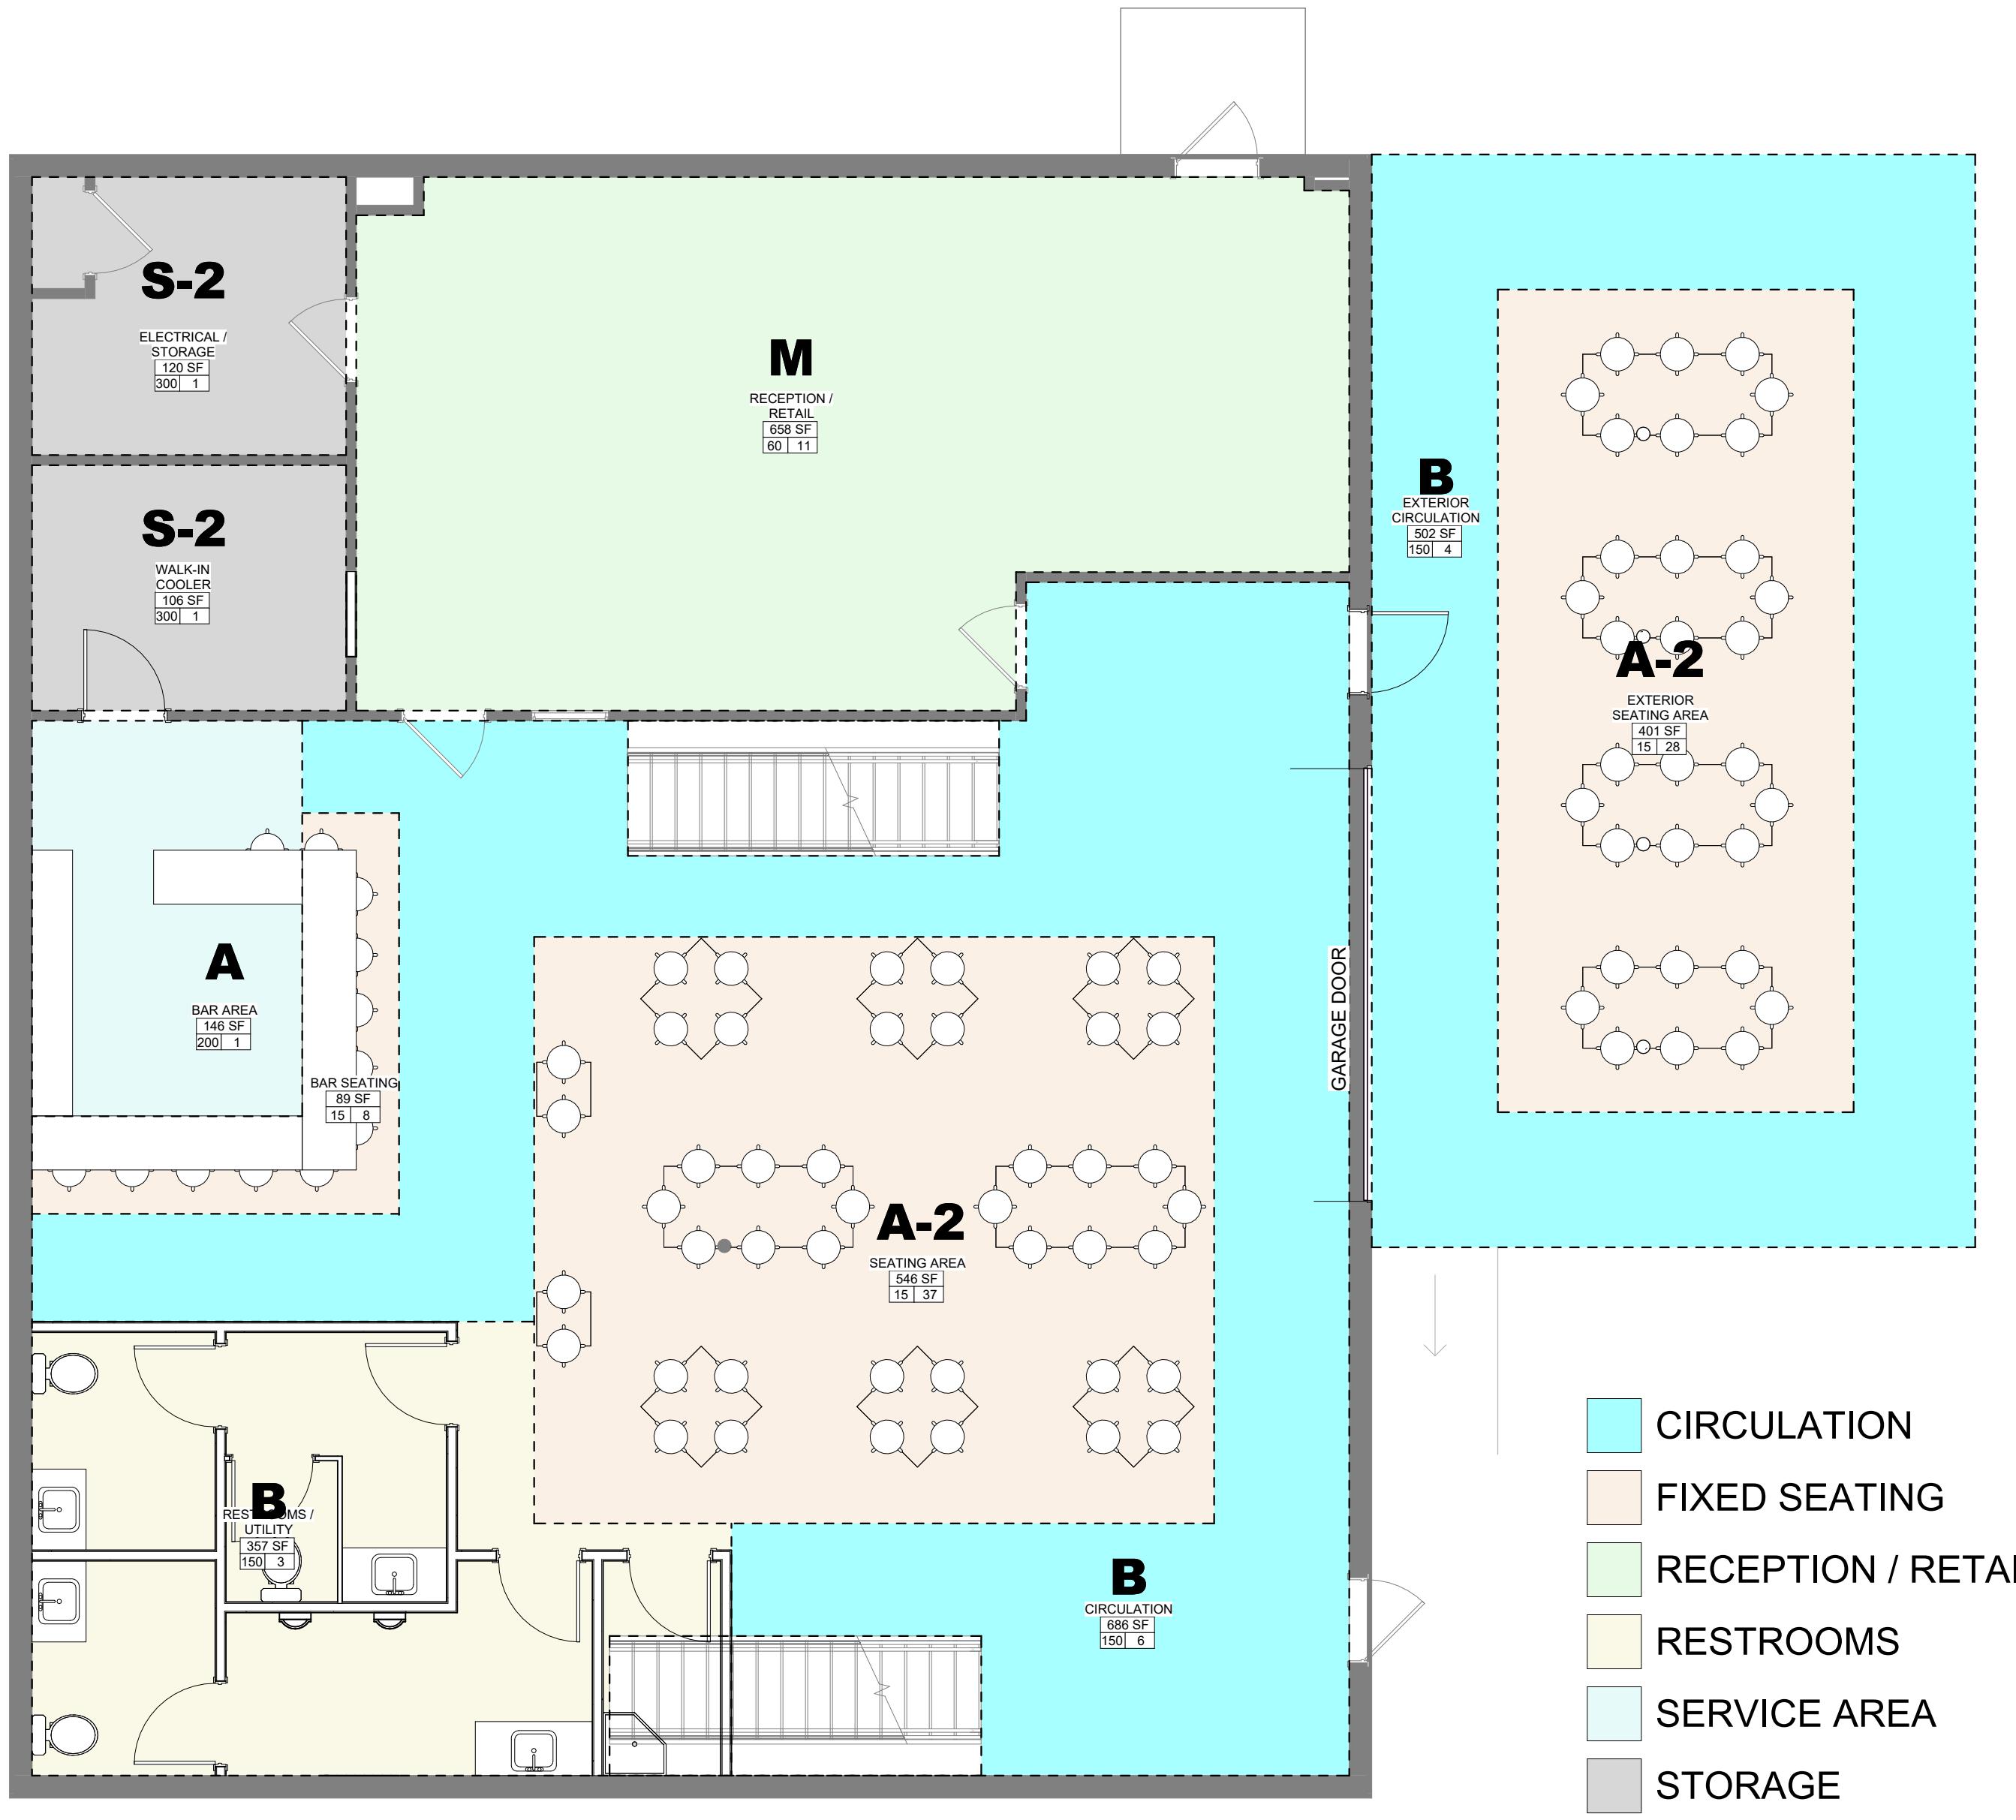


1 LEVEL 1 - WAREHOUSE

LS102 SCALE: 3/16" = 1'-0"

2 MEZZANINE - WAREHOUSE

LS102 SCALE: 3/16" = 1'-0"

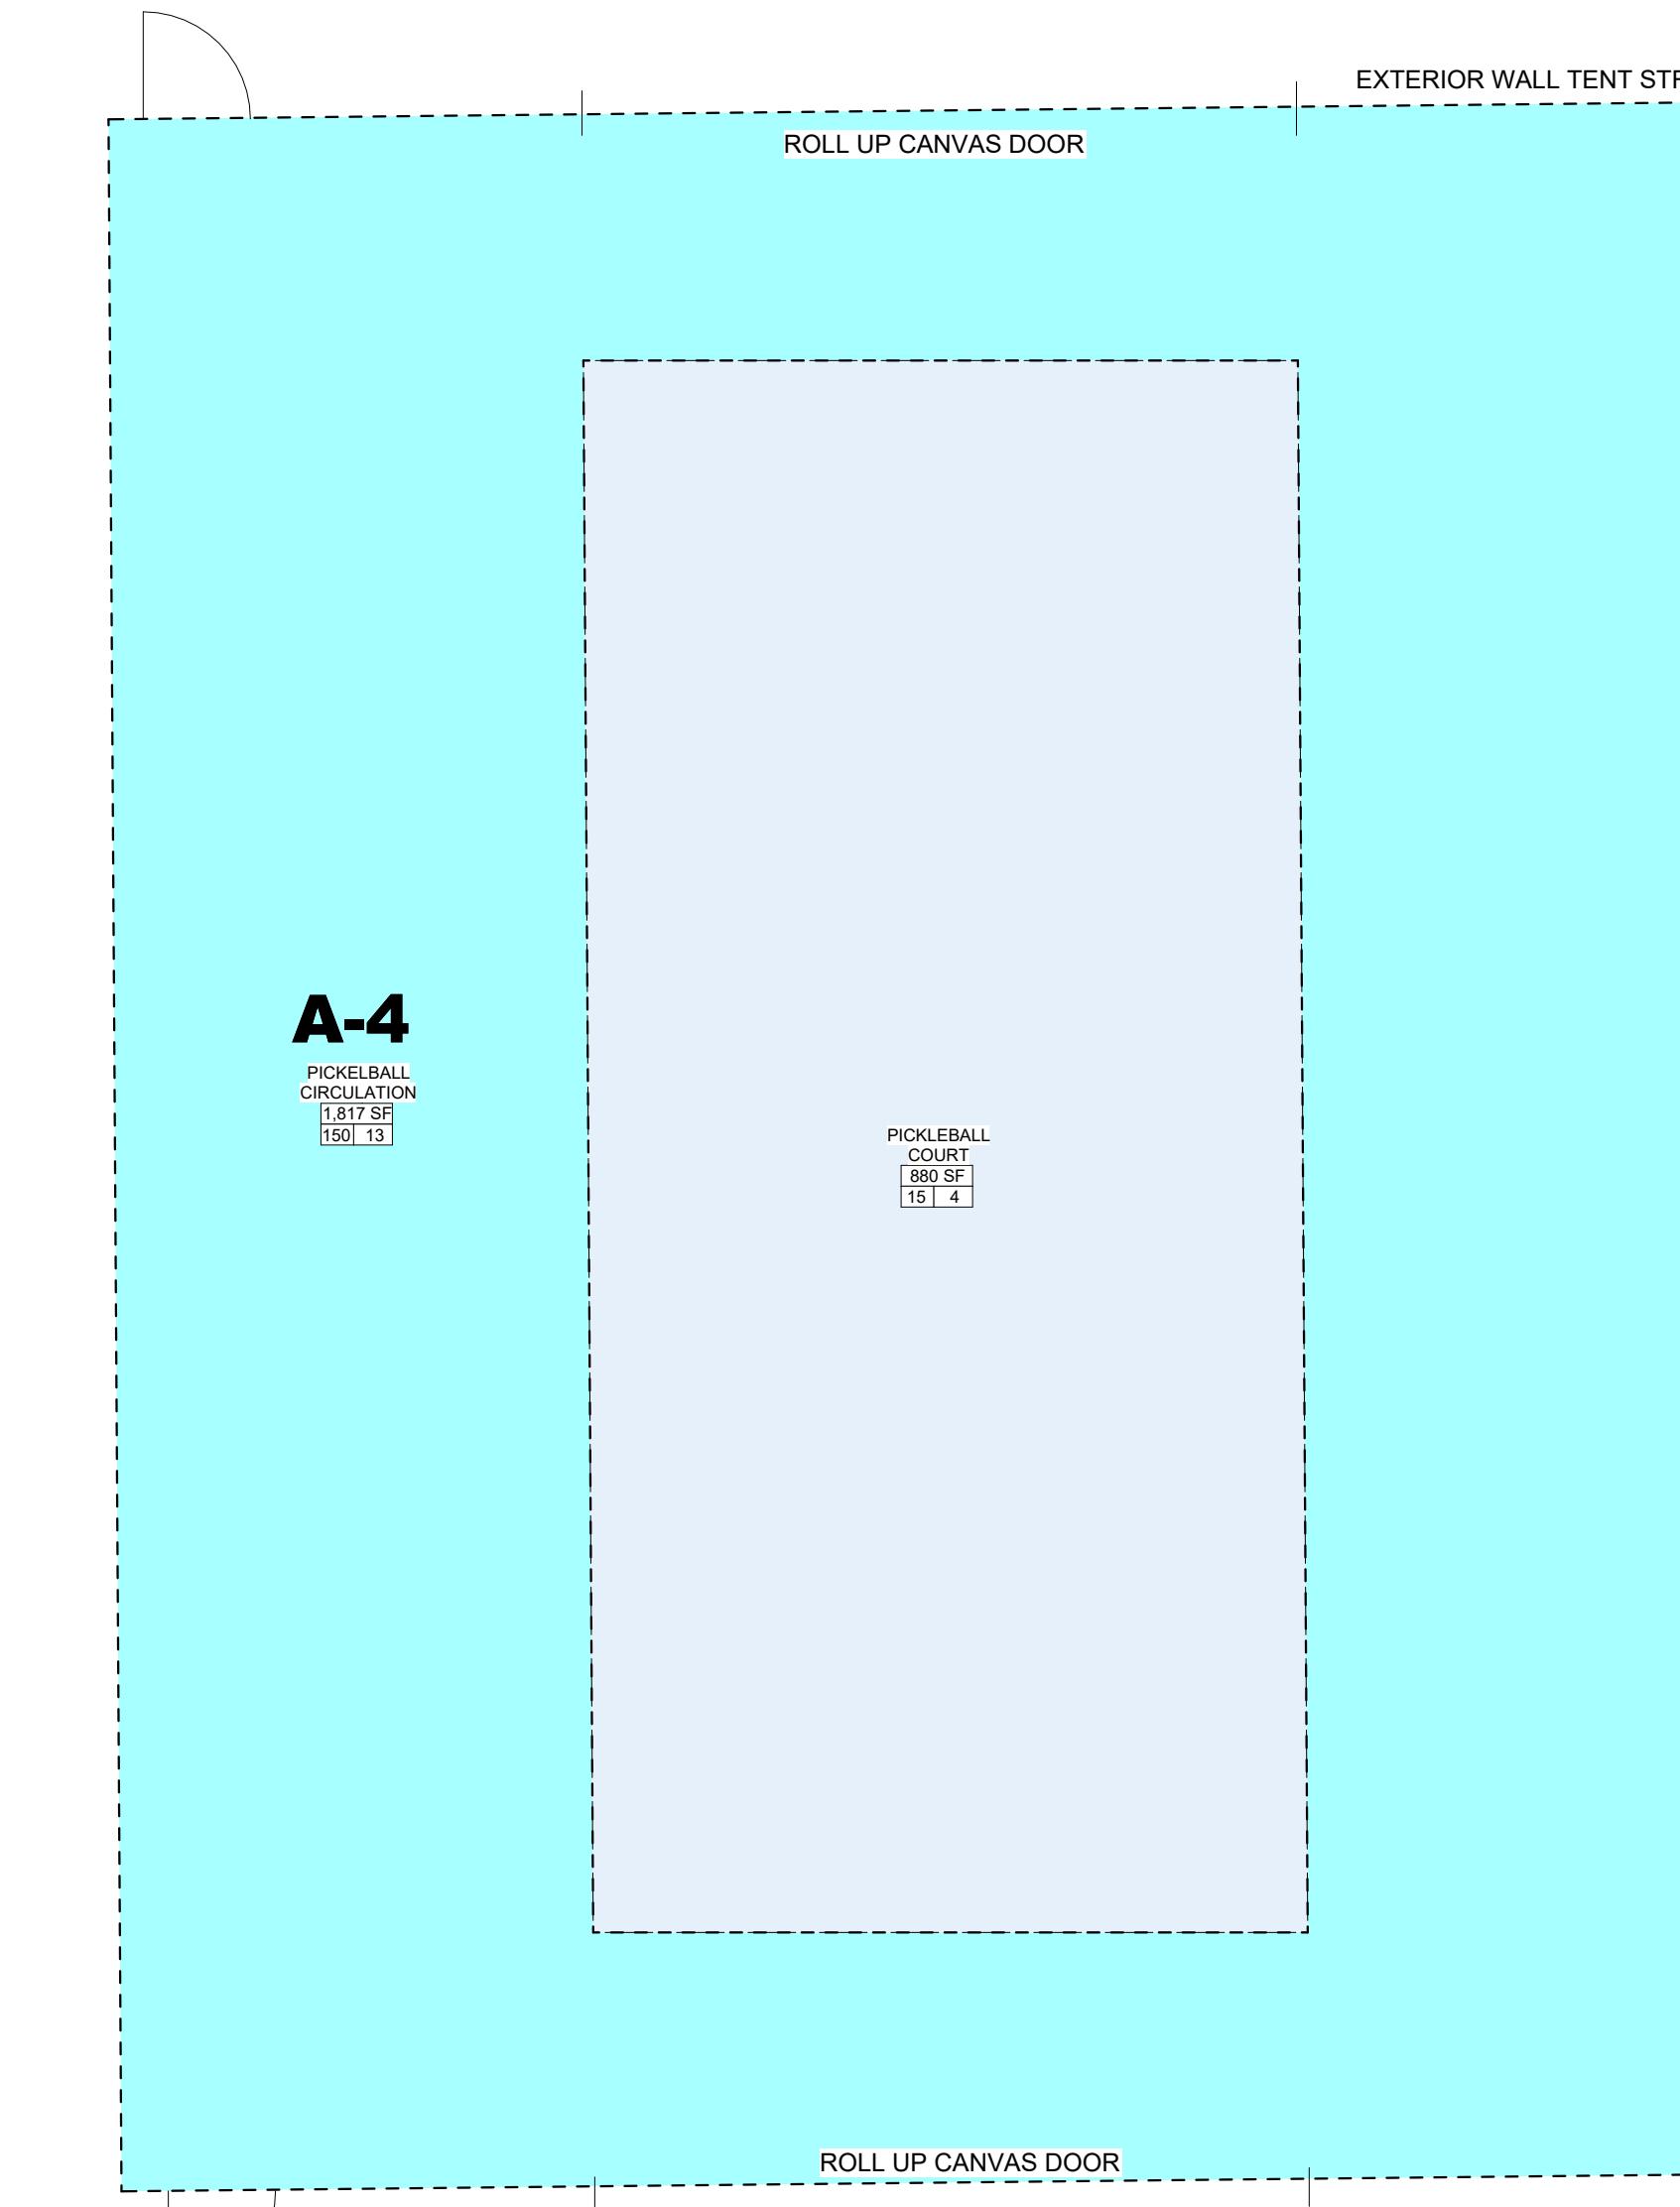

3 LEVEL 1 - PICKLEBALL

LS102 SCALE: 3/16" = 1'-0"

## STANDARD CODE SYMBOLS

OCCUPANCY CLASSIFICATION	?	LETTER INDICATES THE OCCUPANCY CLASSIFICATION GROUP NUMBER INDICATES THE OCCUPANCY CLASSIFICATION SUBGROUP
AREA TAG	Occ Function Area Occupancy Load Occupancy Load Factor	OCCUPANCY FUNCTION OF SPACE AREA OCCUPANCY LOAD OCCUPANCY LOAD FACTOR
STAIR EGRESS TAG	Name Door Width Required Door Width Provided Stair Width Required / Provided	STAIR NAME DOOR WIDTH REQUIRED DOOR WIDTH PROVIDED STAIR WIDTH REQUIRED / PROVIDED
DOOR EXITING TAG	Door Number Egress Load Egress Capacity Door Width Required Door Width Provided	DOOR NUMBER EGRESS LOAD EGRESS CAPACITY DOOR WIDTH REQUIRED DOOR WIDTH PROVIDED
EXITING LOAD	8	DIGIT INDICATES THE CUMULATIVE EXITING LOAD TO AN EXIT PORTAL. ARROW INDICATES DIRECTION OF EXIT
EXITING	Building Diagonal Distance Horizontal Exiting	EXITING TRAVEL PATH BUILDING DIAGONAL DISTANCE HORIZONTAL EXITING
RATED WALLS	1 Hour 2 Hour 3 Hour	1 HOUR 2 HOUR 3 HOUR
RATED WALL TYPES	Provide fire-rated wall indentifications on all rated walls reading: Warning - Fire rated wall - Do not disturb. Notify building management of any damage. Include: Contractor's name, address, phone number, date of installation. Letters to be 2" high; signs to be placed 30'-0" on center	Provide fire-rated wall indentifications on all rated walls reading: Warning - Fire rated wall - Do not disturb. Notify building management of any damage. Include: Contractor's name, address, phone number, date of installation. Letters to be 2" high; signs to be placed 30'-0" on center
	Red Bar Green Bar Yellow Bar Blue Bar Horizontal Exit (IBC???)	Fire Barrier (IBC???) Fire Partition (IBC???) Smoke Barrier (IBC???) Smoke Partition (IBC???) Horizontal Exit (IBC???)
	Refer to the building code summary sheet for all opening requirements in rated wall types	Refer to the building code summary sheet for all opening requirements in rated wall types

LS102