

Medical/Office | For Sale

TVCRE.com

454-458 Mid-Cities Blvd., Hurst, TX 76154



Centrally located at the intersection of Mid-Cities Blvd. and Colleyville Blvd. (Hwy 26)-less than 2 miles from Precinct Line.

Prepared by:



Clifton Ellis
Cell: 817.371.7173
cellis@tvcre.com

TEAM & VASSEUR
COMMERCIAL REAL ESTATE

4420 W Vickery Blvd. Suite 200, Fort Worth, Tx 76107
817.335.7575 | info@TVCRE.com
TVCRE.com

Medical/Office | For Sale

454-458 Mid-Cities Blvd., Hurst, TX 76154

TVCRE.com



Property Description

Land: 20,511 SF
Building: 7,628 SF
Easily divisible for flexible Owner User

Property Features

- Opulent finish-out with a spacious and robust waiting area.
- 24 parking spaces, 15+ operatories, 4 offices, 4 bathrooms, nurse station, washer-dryer connections, large front office
- Perfect space for owner/occupant
- Excellent visibility within flourishing neighborhoods

Demographics

	2 Mile	5 Mile
Population	38,504	283,816
Avg. HH Inc.	\$133,681	\$118,173

Price

\$1,650,000 (\$217/SF)

Medical/Office | For Sale

454-458 Mid-Cities Blvd., Hurst, TX 76154

TVCRE.com

INTERIOR




4420 W Vickery Blvd. Suite 200, Fort Worth, Tx 76107
817.335.7575 | info@TVCRE.com
TVCRE.com

Medical/Office | For Sale

454-458 Mid-Cities Blvd., Hurst, TX 76154

TVCRE.com

OPERATING ROOM & CHILDREN'S WAITING AREA

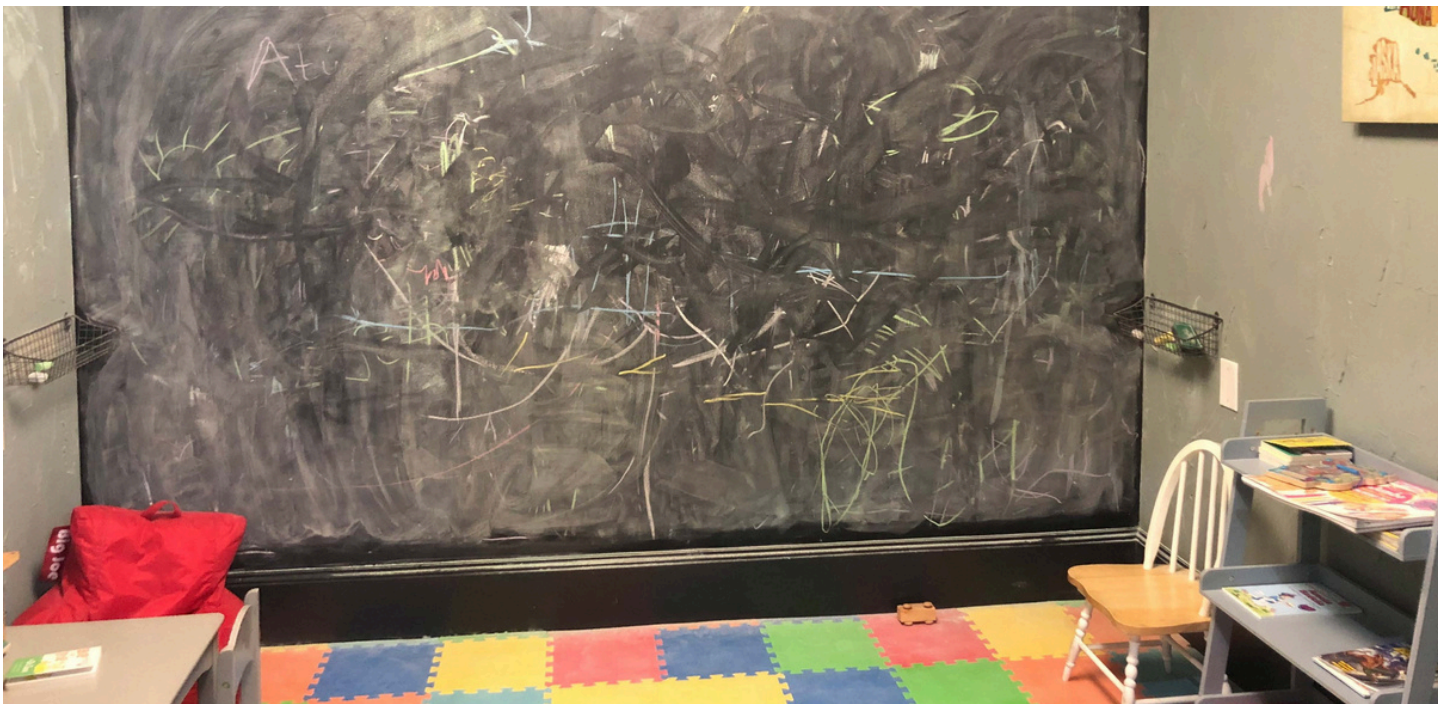

4420 W Vickery Blvd. Suite 200, Fort Worth, Tx 76107
817.335.7575 | info@TVCRE.com
TVCRE.com

Medical/Office | For Sale

454-458 Mid-Cities Blvd., Hurst, TX 76154

TVCRE.com

LAB ROOM



4420 W Vickery Blvd. Suite 200, Fort Worth, Tx 76107
817.335.7575 | info@TVCRE.com
TVCRE.com


Medical/Office | For Sale

454-458 Mid-Cities Blvd., Hurst, TX 76154

TVCRE.com

FLOOR PLAN

458 Mid-Cities Blvd.
Approx. 2,543 SF inside the yellow line

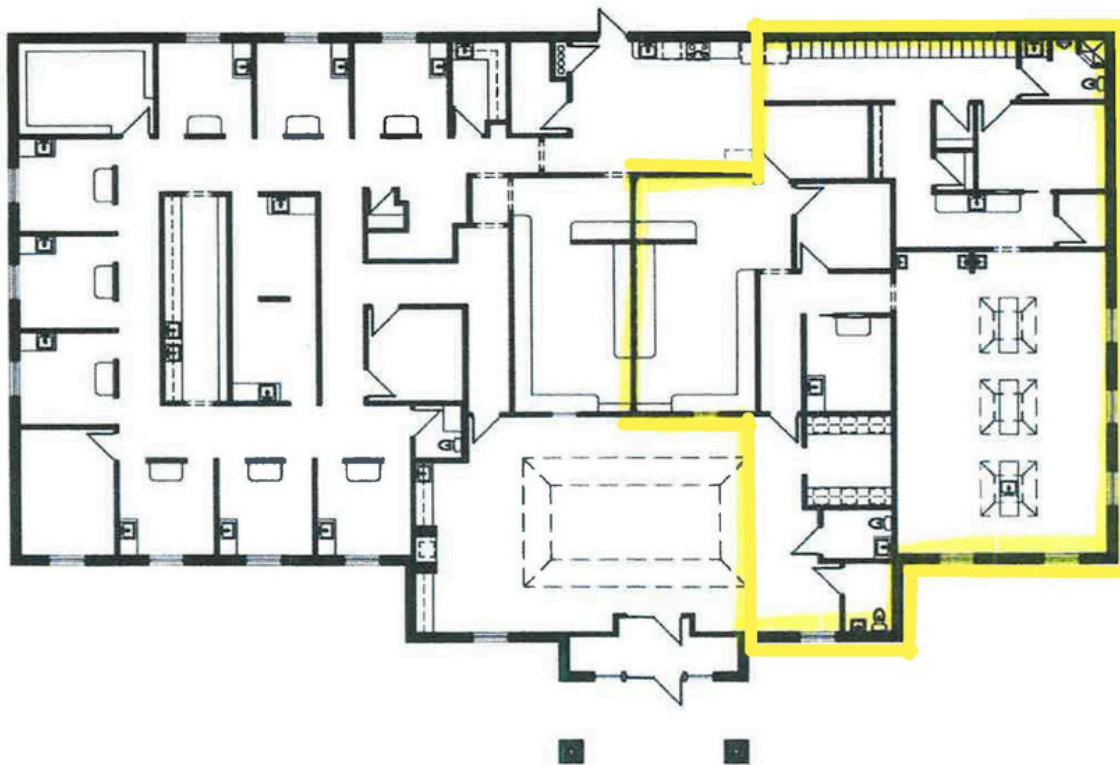

1	FLOOR PLAN
1/16" = 1'-0"	

Halbach•Dietz
Architects

4211 Y Camp Street, Suite 100
Fort Worth, Texas 76116
(817) 337-9725
(817) 337-4061 fax
www.halbachdietz.com

MID CITIES OFFICE BUILDING
ELLIS & TINSLEY, INC.

454 MID CITIES BLVD
HURST, TX 76154

Date 03/00/2015
Project No. 15017
Sheet No. A1



Information About Brokerage Services

Texas law requires all real estate license holders to give the following information about brokerage services to prospective buyers, tenants, sellers and landlords.

2-10-2025



TYPES OF REAL ESTATE LICENSE HOLDERS:

- **A BROKER** is responsible for all brokerage activities, including acts performed by sales agents sponsored by the broker.
- **A SALES AGENT** must be sponsored by a broker and works with clients on behalf of the broker.

A BROKER'S MINIMUM DUTIES REQUIRED BY LAW (A client is the person or party that the broker represents):

- Put the interests of the client above all others, including the broker's own interests;
- Inform the client of any material information about the property or transaction received by the broker;
- Answer the client's questions and present any offer to or counter-offer from the client; and
- Treat all parties to a real estate transaction honestly and fairly.

A LICENSE HOLDER CAN REPRESENT A PARTY IN A REAL ESTATE TRANSACTION:

AS AGENT FOR OWNER (SELLER/LANDLORD): The broker becomes the property owner's agent through an agreement with the owner, usually in a written listing to sell or property management agreement. An owner's agent must perform the broker's minimum duties above and must inform the owner of any material information about the property or transaction known by the agent, including information disclosed to the agent or subagent by the buyer or buyer's agent. **An owner's agent fees are not set by law and are fully negotiable.**

AS AGENT FOR BUYER/TENANT: The broker becomes the buyer/tenant's agent by agreeing to represent the buyer, usually through a written representation agreement. A buyer's agent must perform the broker's minimum duties above and must inform the buyer of any material information about the property or transaction known by the agent, including information disclosed to the agent by the seller or seller's agent. **A buyer/tenant's agent fees are not set by law and are fully negotiable.**

AS AGENT FOR BOTH - INTERMEDIARY: To act as an intermediary between the parties the broker must first obtain the written agreement of each party to the transaction. The written agreement must state who will pay the broker and, in conspicuous bold or underlined print, set forth the broker's obligations as an intermediary. A broker who acts as an intermediary:

- Must treat all parties to the transaction impartially and fairly;
- May, with the parties' written consent, appoint a different license holder associated with the broker to each party (owner and buyer) to communicate with, provide opinions and advice to, and carry out the instructions of each party to the transaction.
- Must not, unless specifically authorized in writing to do so by the party, disclose:
 - that the owner will accept a price less than the written asking price;
 - that the buyer/tenant will pay a price greater than the price submitted in a written offer; and
 - any confidential information or any other information that a party specifically instructs the broker in writing not to disclose, unless required to do so by law.

AS SUBAGENT: A license holder acts as a subagent when aiding a buyer in a transaction without an agreement to represent the buyer. A subagent can assist the buyer but does not represent the buyer and must place the interests of the owner first.

TO AVOID DISPUTES, ALL AGREEMENTS BETWEEN YOU AND A BROKER SHOULD BE IN WRITING AND CLEARLY ESTABLISH:

- The broker's duties and responsibilities to you, and your obligations under the representation agreement.
- Who will pay the broker for services provided to you, when payment will be made and how the payment will be calculated.

LICENSE HOLDER CONTACT INFORMATION: This notice is being provided for information purposes. It does not create an obligation for you to use the broker's services. Please acknowledge receipt of this notice below and retain a copy for your records.

Team and Vasseur Commercial Real Estate	9015393	info@tvcre.com	(817)335-7575
Licensed Broker /Broker Firm Name or Primary Assumed Business Name	License No.	Email	Phone
Charles "C.B." Team	563820	cteam@tvcre.com	(817)335-7575
Designated Broker of Firm	License No.	Email	Phone
Charles "C.B." Team	563820	cteam@tvcre.com	(817)335-7575
Licensed Supervisor of Sales Agent/ Associate	License No.	Email	Phone
Clifton Ellis	595720	cellis@tvcre.com	(817)335-7575
Sales Agent/Associate's Name	License No.	Email	Phone

Buyer/Tenant/Seller/Landlord Initials

Date

Regulated by the Texas Real Estate Commission

Information available at www.trec.texas.gov

IABS 1-1
TXR 2501
TVCRE IABS/CE