

These drawings and specifications, ideas, designs and arrangements are, and shall remain, the property of ARCHIDRAFT. No part shall be copied, reproduced or otherwise used, directly or indirectly, in whole or in part, in connection with any other work or project without the written consent of ARCHIDRAFT. Visual contact with these drawings and/or specifications shall constitute a prima facie evidence of acceptance of these restrictions.





PROJECT TITLE/ADDRESS
Name: WAREHOUSE
project address: 4674 BROOKS ST MONTCLAIRE, CA 91763

REVISION	PURPOSE	DATE

checked by:
EFRAIN_DAVALOS


date:
 11/10/2014
 drawn by:
EFRAIN

content:
A-2
 drawing no:

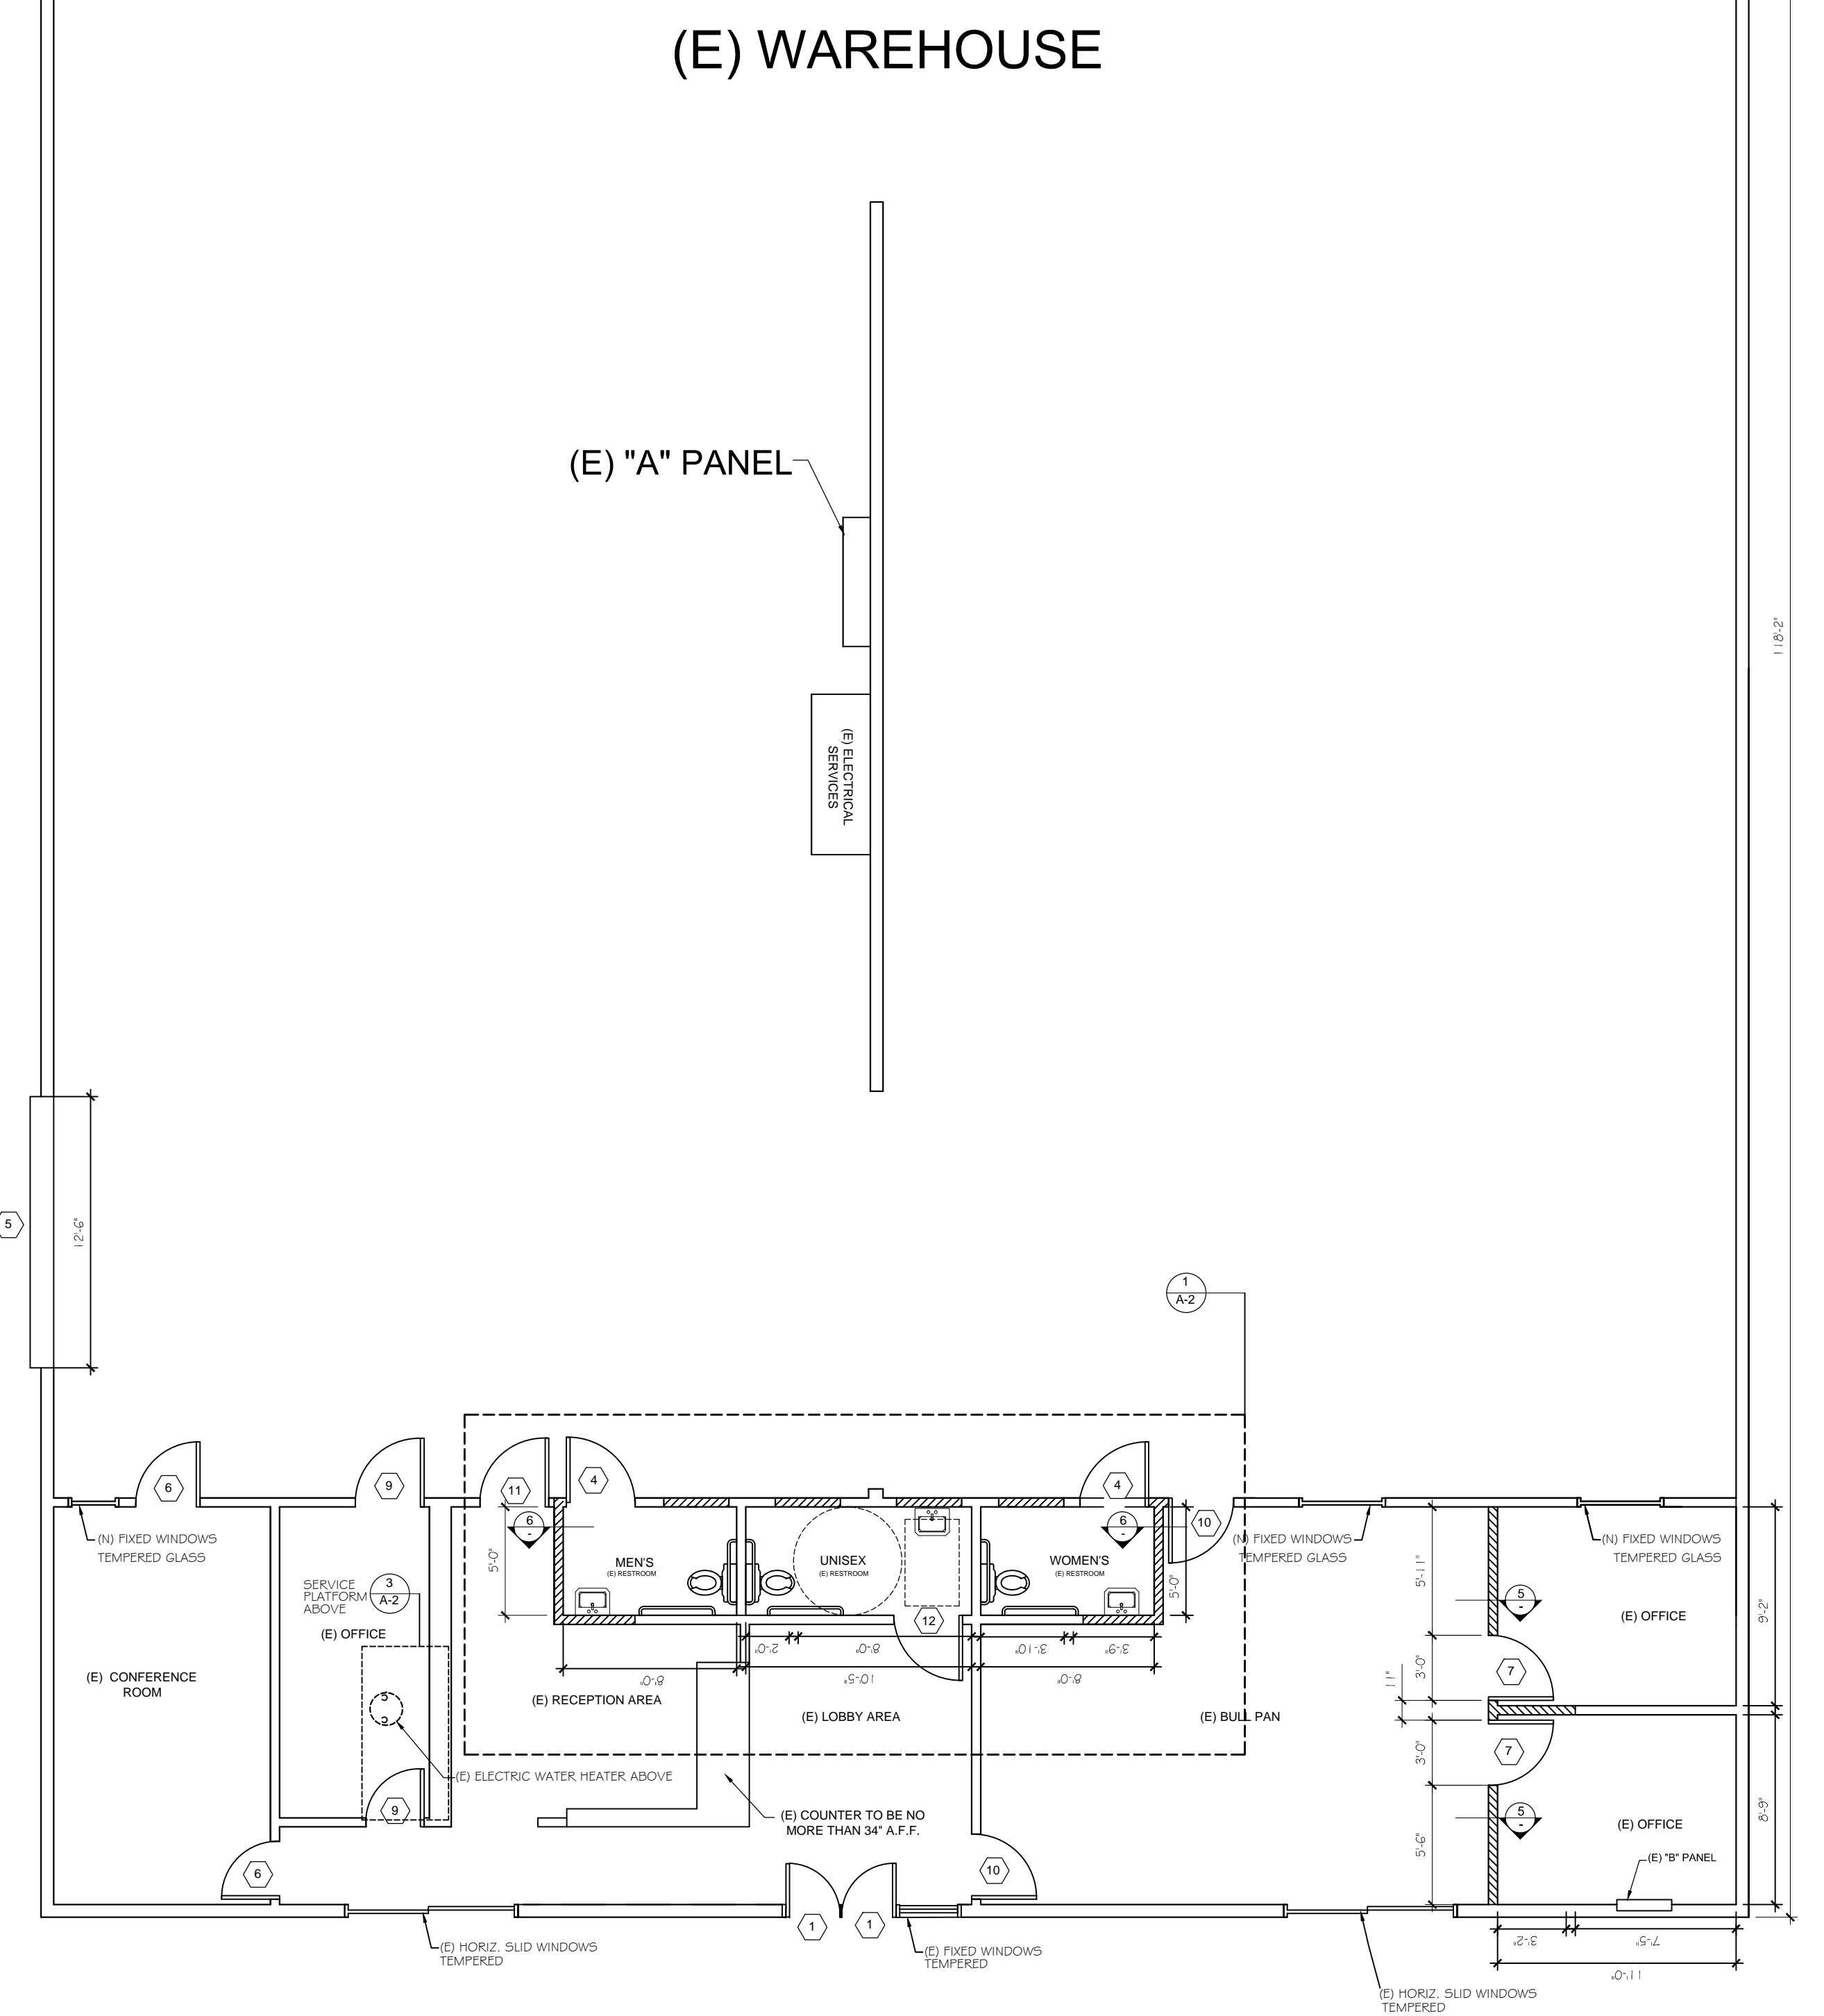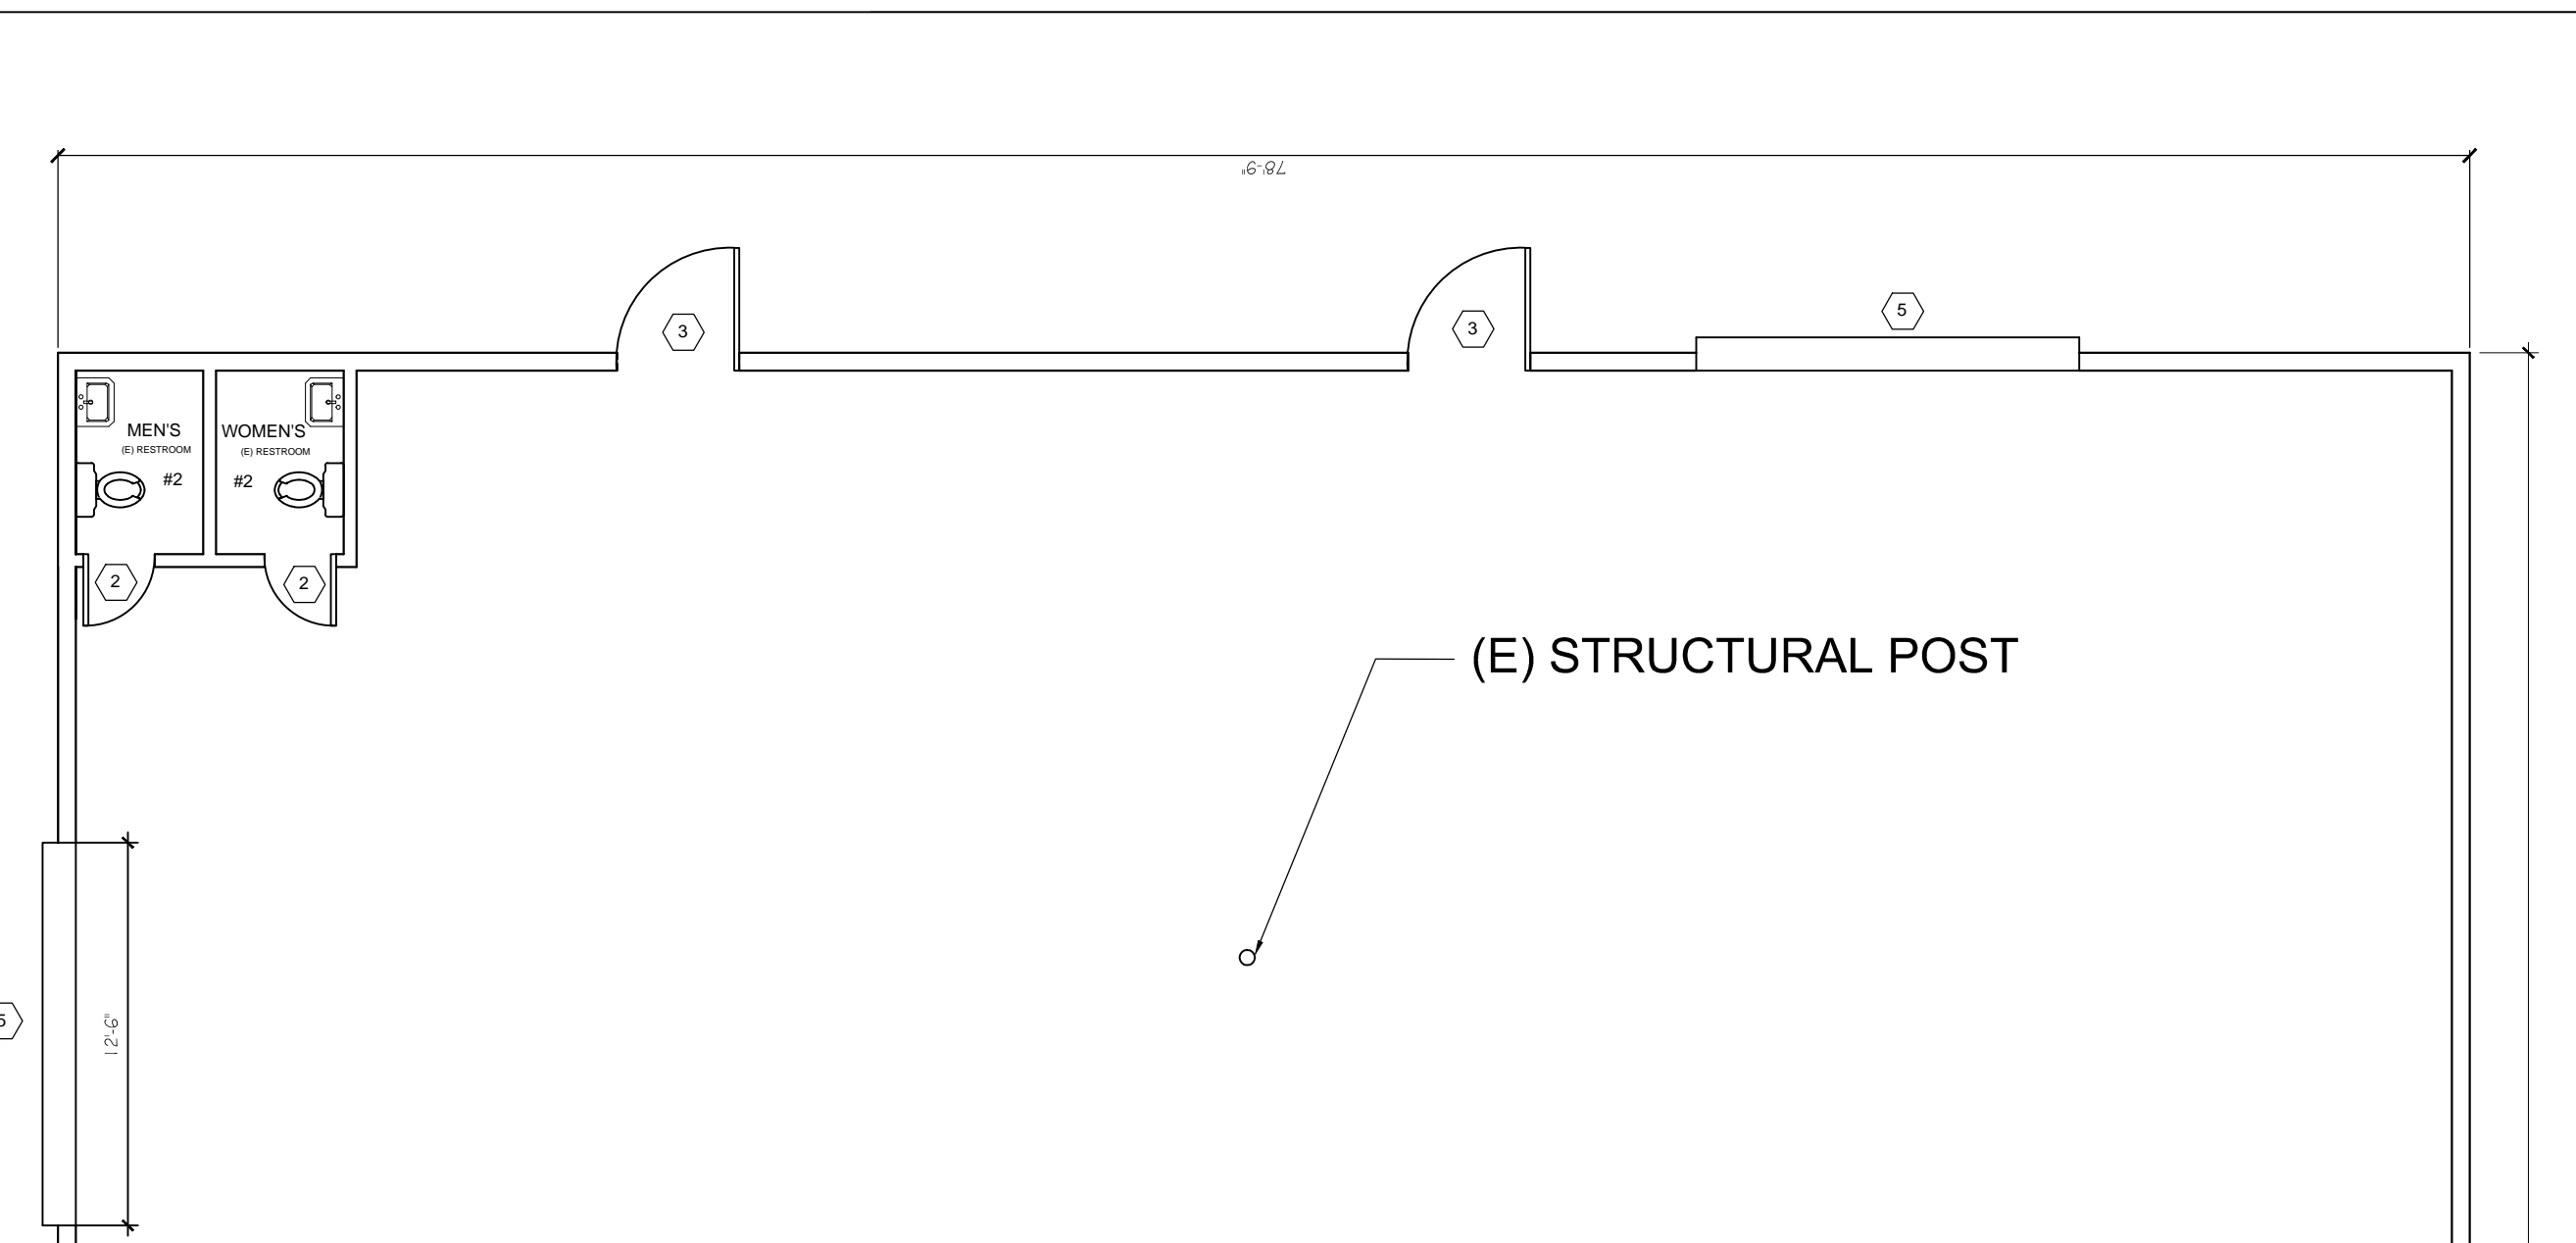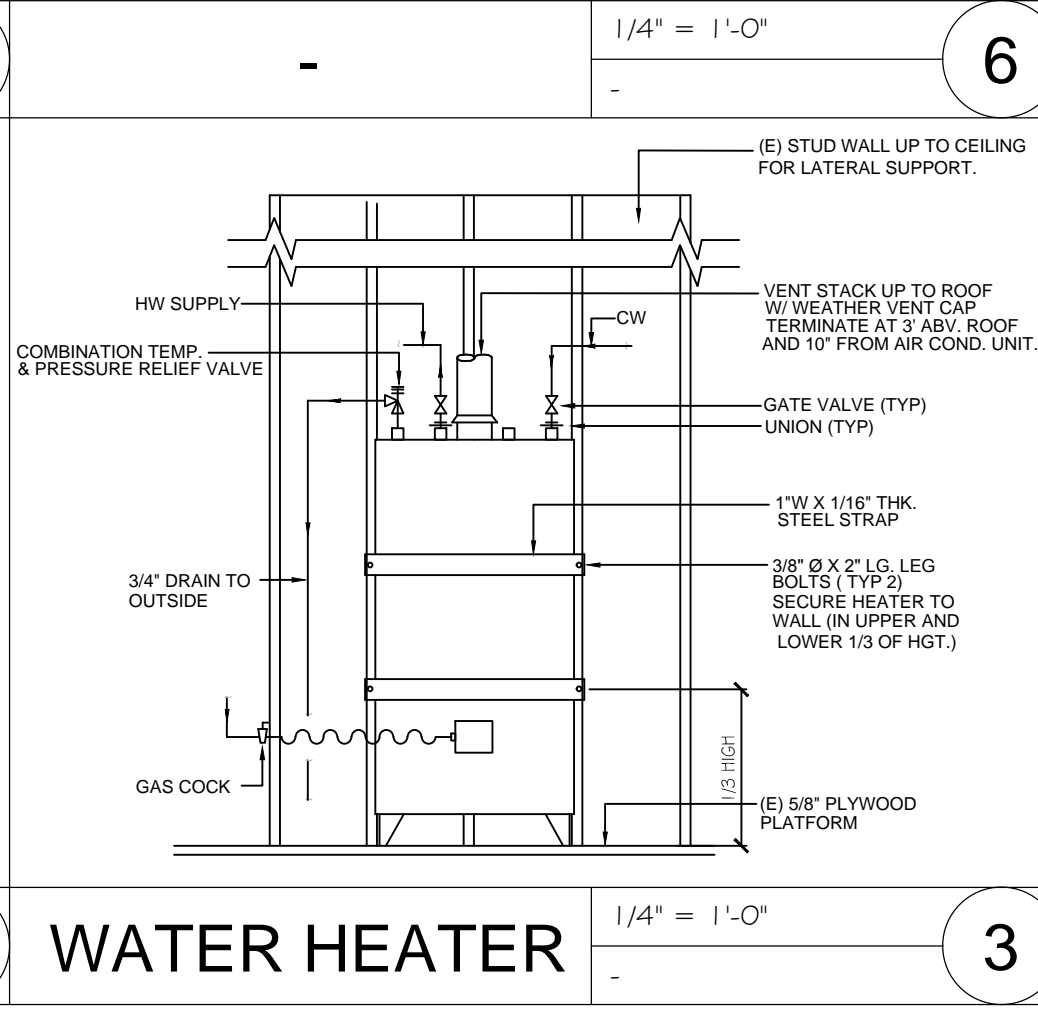 

WALL SCHEDULE

	EXIST. 2X STUD WALL TO BE REMOVED
	EXIST. 2X STUD WALL TO REMAIN
	NEW 2X STUD WALL TO REMAIN
	EXIST. FIXED WINDOW TO REMAIN
	(N) FIXED WINDOW

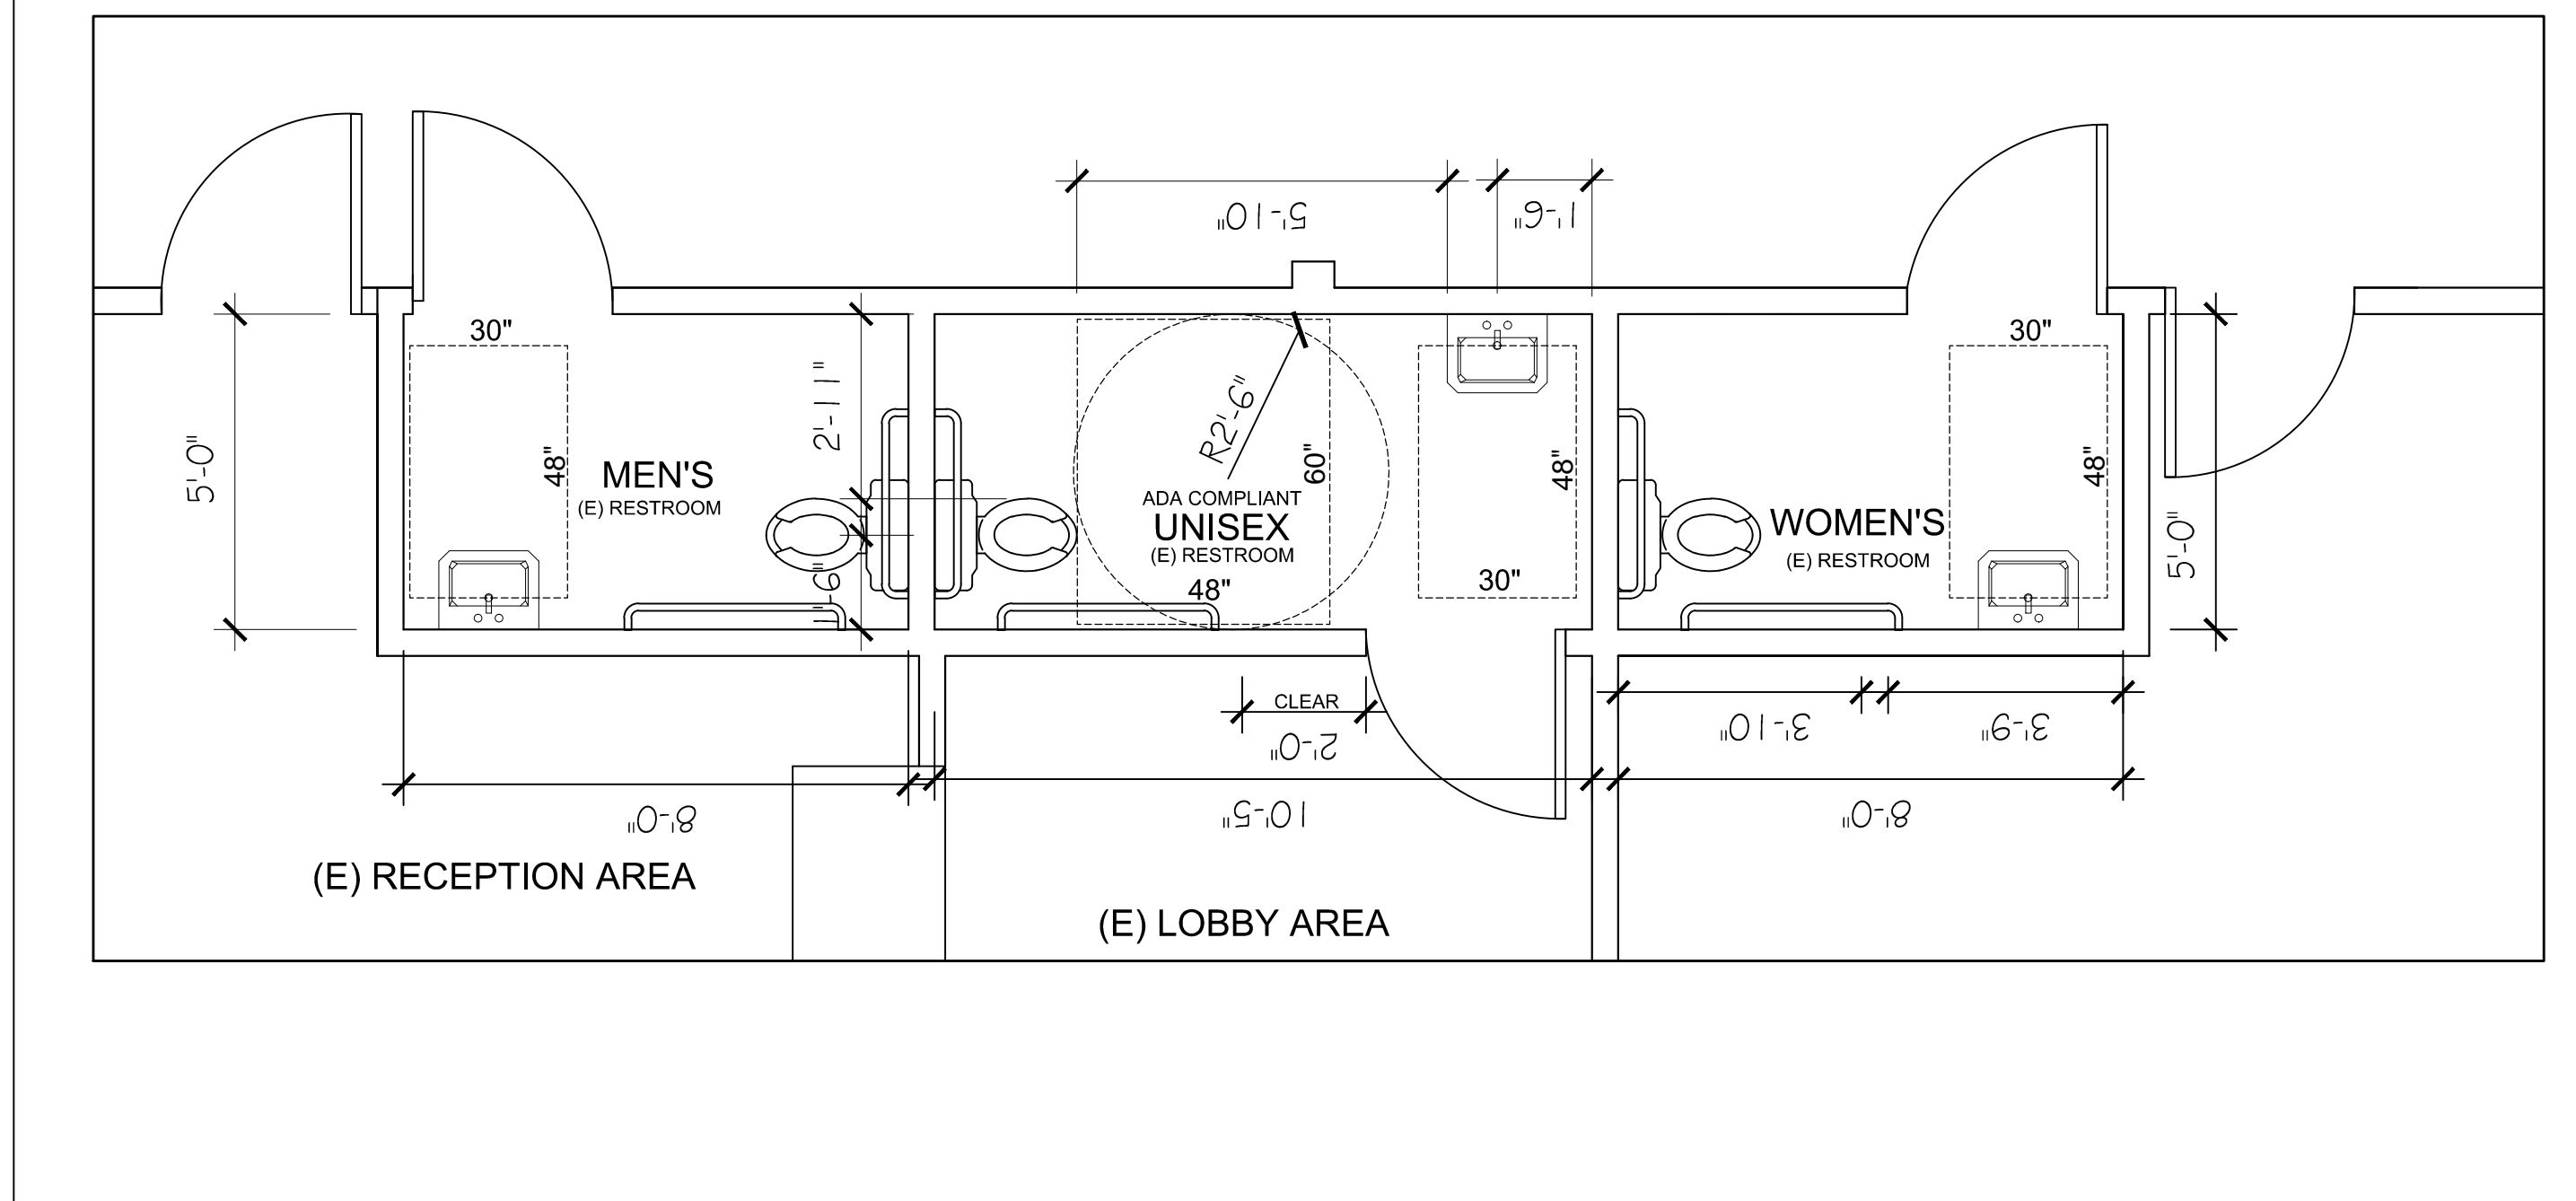

BLOWN UP RESTROOM DETAIL
 1/4" = 1'-0"

PROPOSED LAYOUT
 1/4" = 1'-0"